



PROPOSED REPLACEMENT SIGN 1

REPLACEMENT SIGN 2

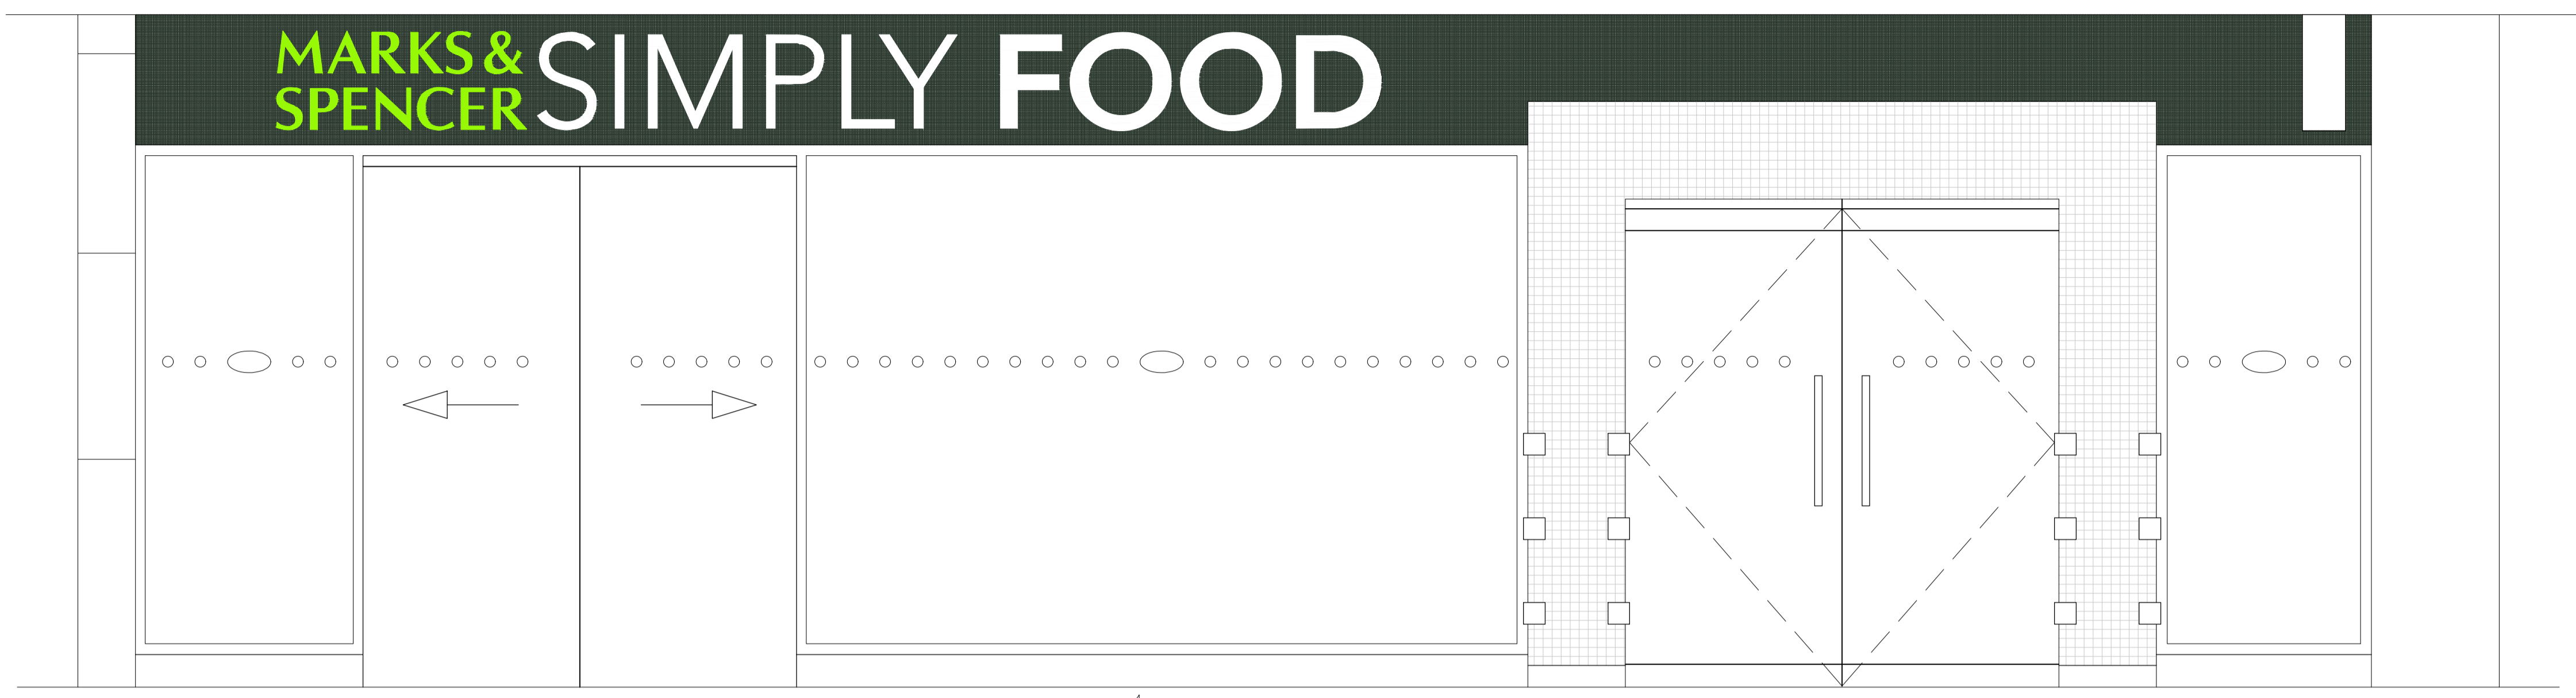


4

EXISTING ELEVATION A
SCALE 1:20 @ A1

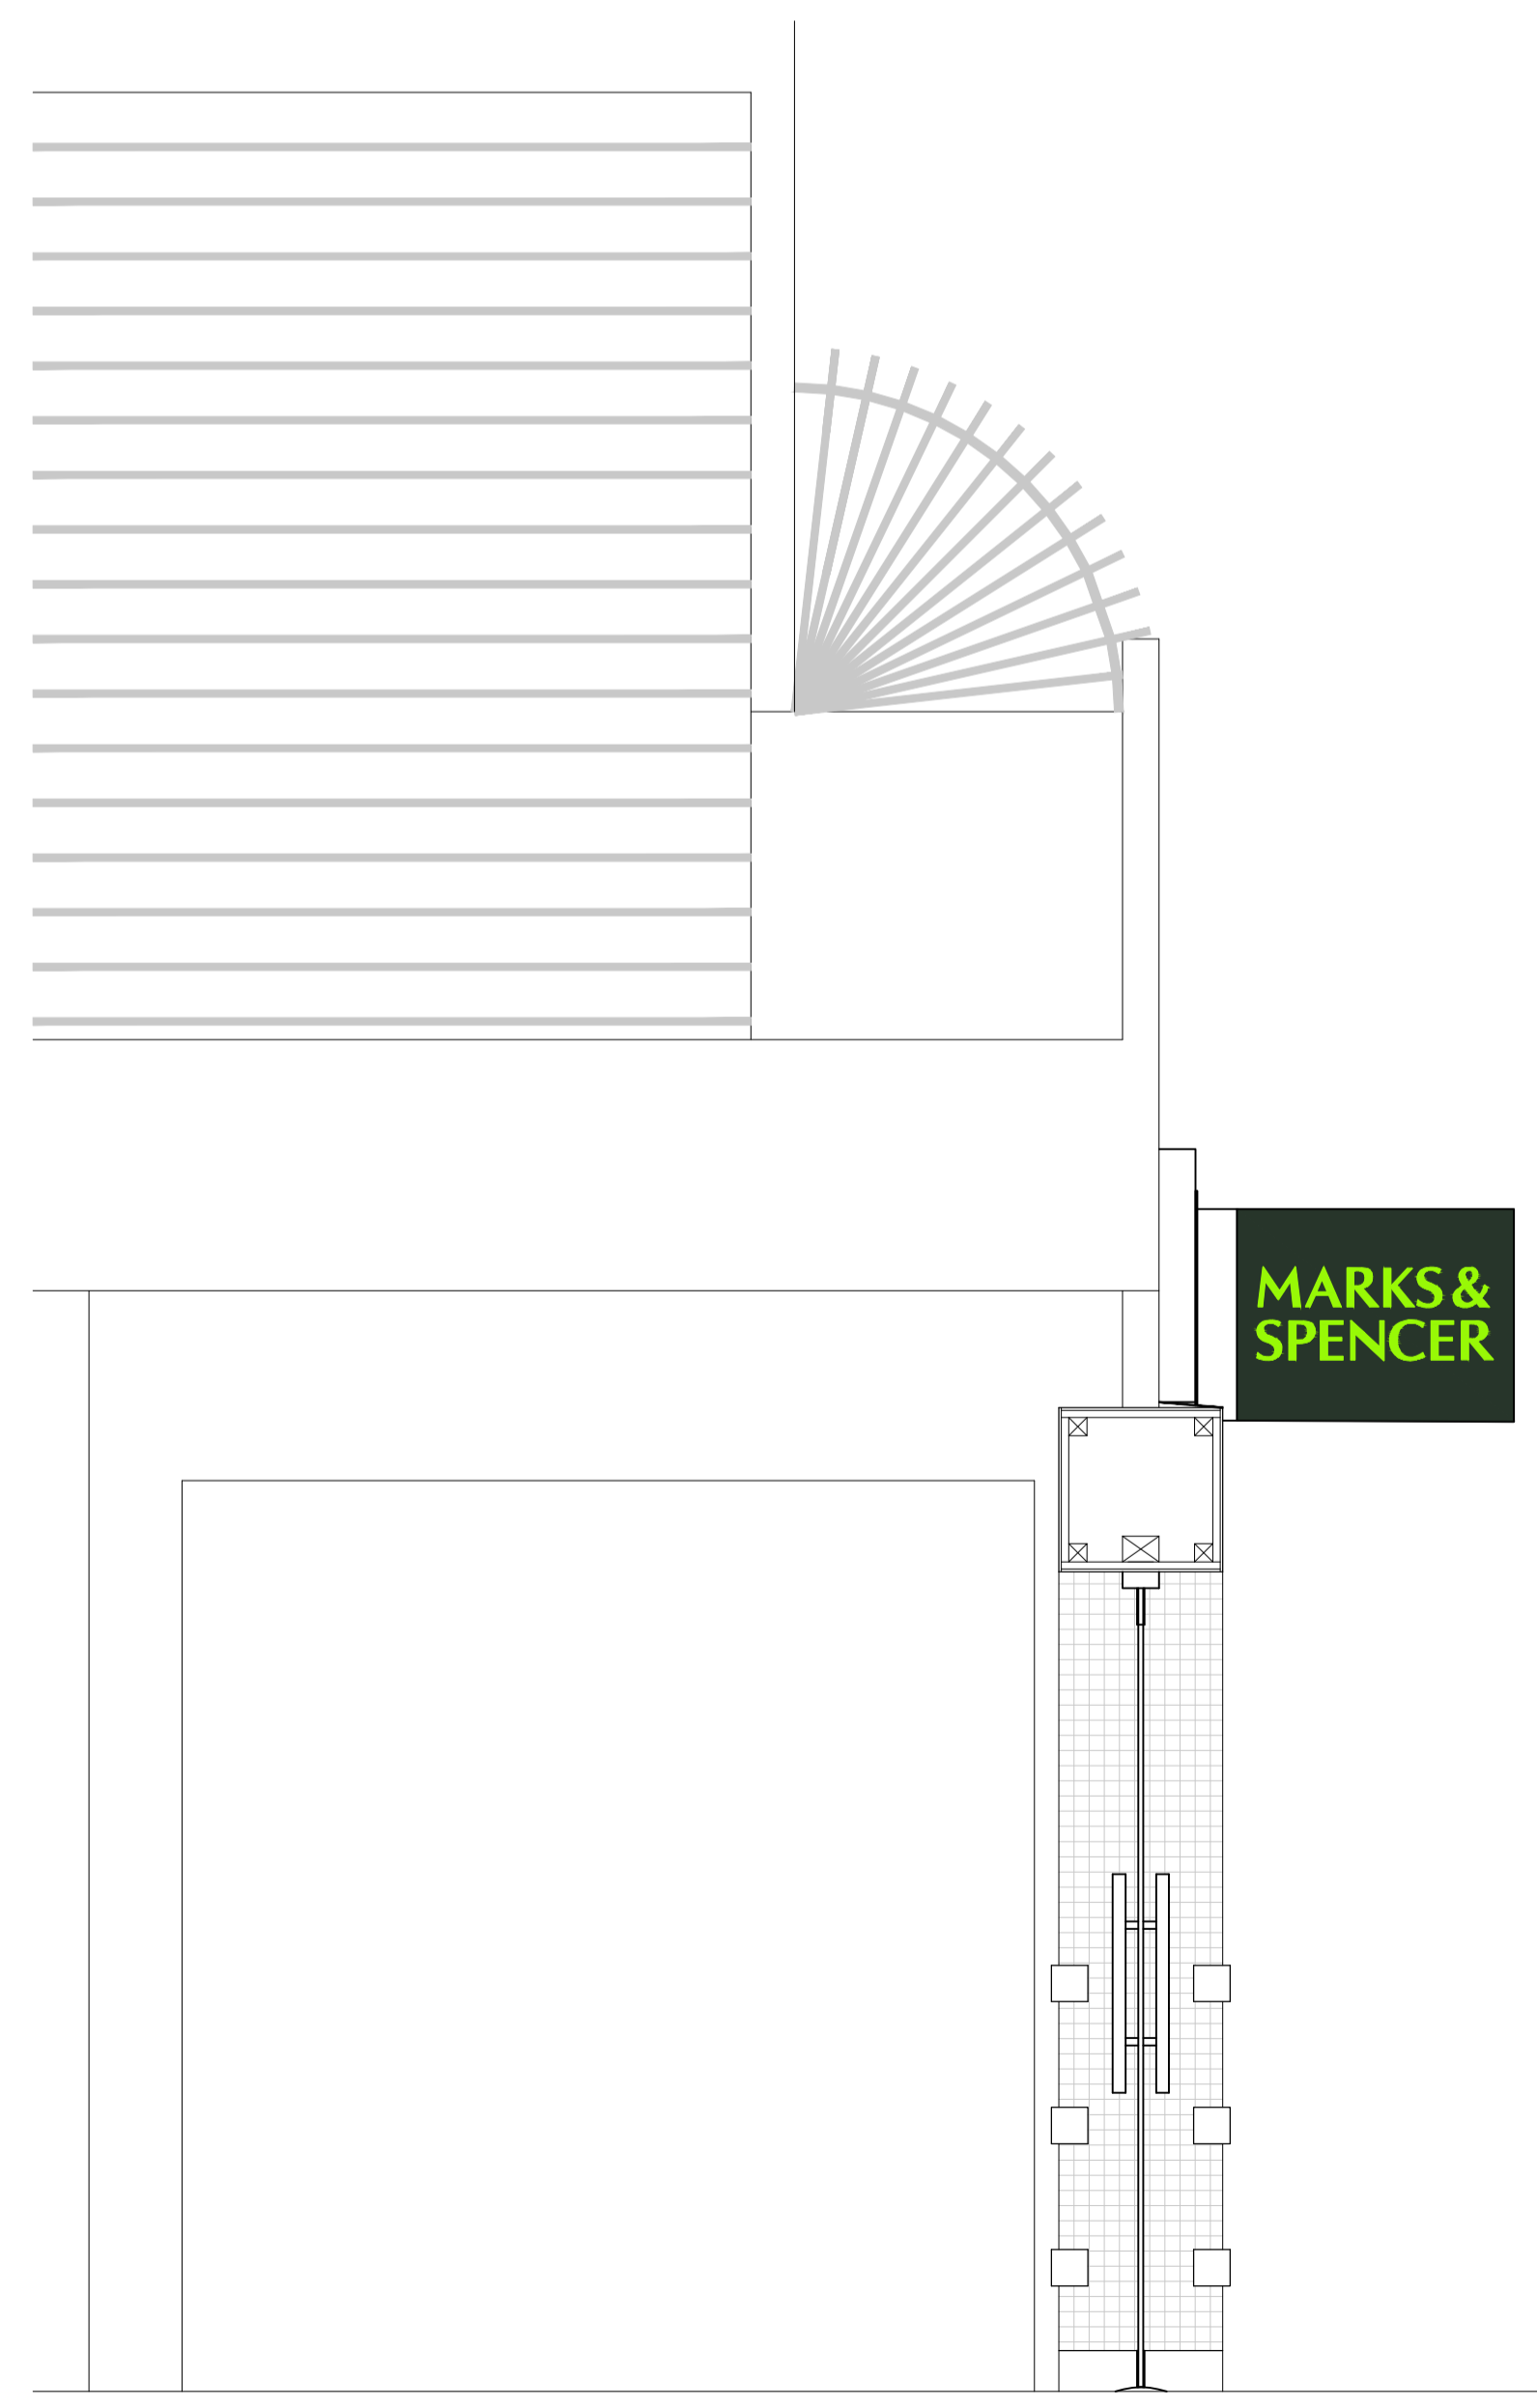

EXISTING ELEVATION B
SCALE 1:20 @ A1

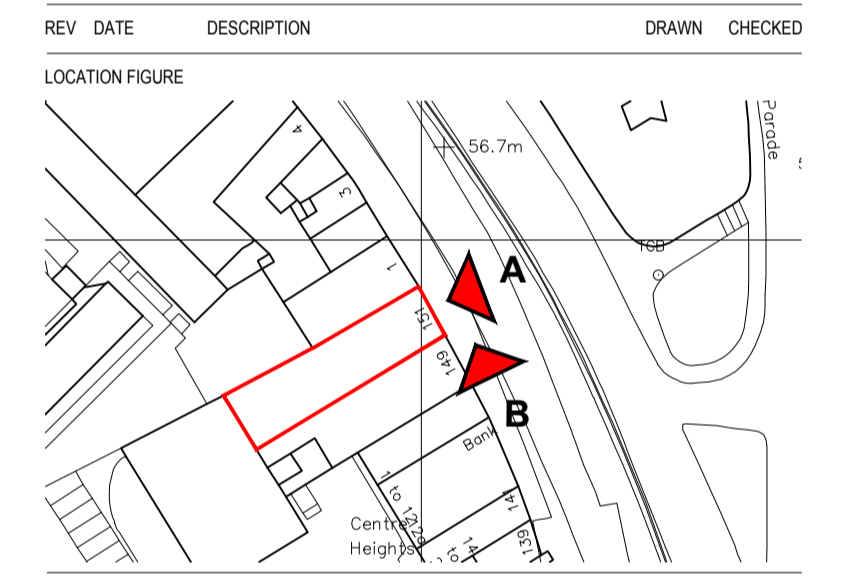

M&S
EST. 1884

STORE NAME
SWISS COTTAGE
COUNTRY
UNITED KINGDOM
PROJECT
PROPOSED MASTERBRAND ROLLOUT
DRAWING
EXISTING EXTERNAL ELEVATIONS

CONSULTANT
WDR & RT TAGGART
DISCIPLINE DESCRIPTION
ARCHITECTURE
CONSULTANT LOGO
Laganswood House
Newforge Lane
Malone Road
Belfast BT9 5NX
t: +44 (0)28 9066 2121
f: +44 (0)28 9066 3162
e: mail@wdr-rt-taggart.com
w: www.wdr-rt-taggart.com



SCALE	PAPER SIZE	DATE	DRAWN	CHECKED
1:20	A1	02.09.15	MC	CH
STORE NUMBER	PROJECT No	DISCIPLINE CODE	DRAWING No	
7841	SWC101	A	01003	
CONSULTANT PROJECT No	STATUS		REVISION	
15019	P		--	