



FK Project Management LTD
17 Hill Street, Mayfair, W1J 5LJ
Tel.: +44(0)2074091446
Mob.: +44(0)7903899889
www.fkprojectmanagement.com

NOTES:
THIS DRAWING IS NOT TO BE SCALED.
ALL DIMENSIONS ARE TO BE CHECKED ON SITE
AND ANY DISCREPANCIES OR ERRORS ARE TO BE
REPORTED TO THE ARCHITECT PRIOR TO
COMMENCEMENT OF WORKS

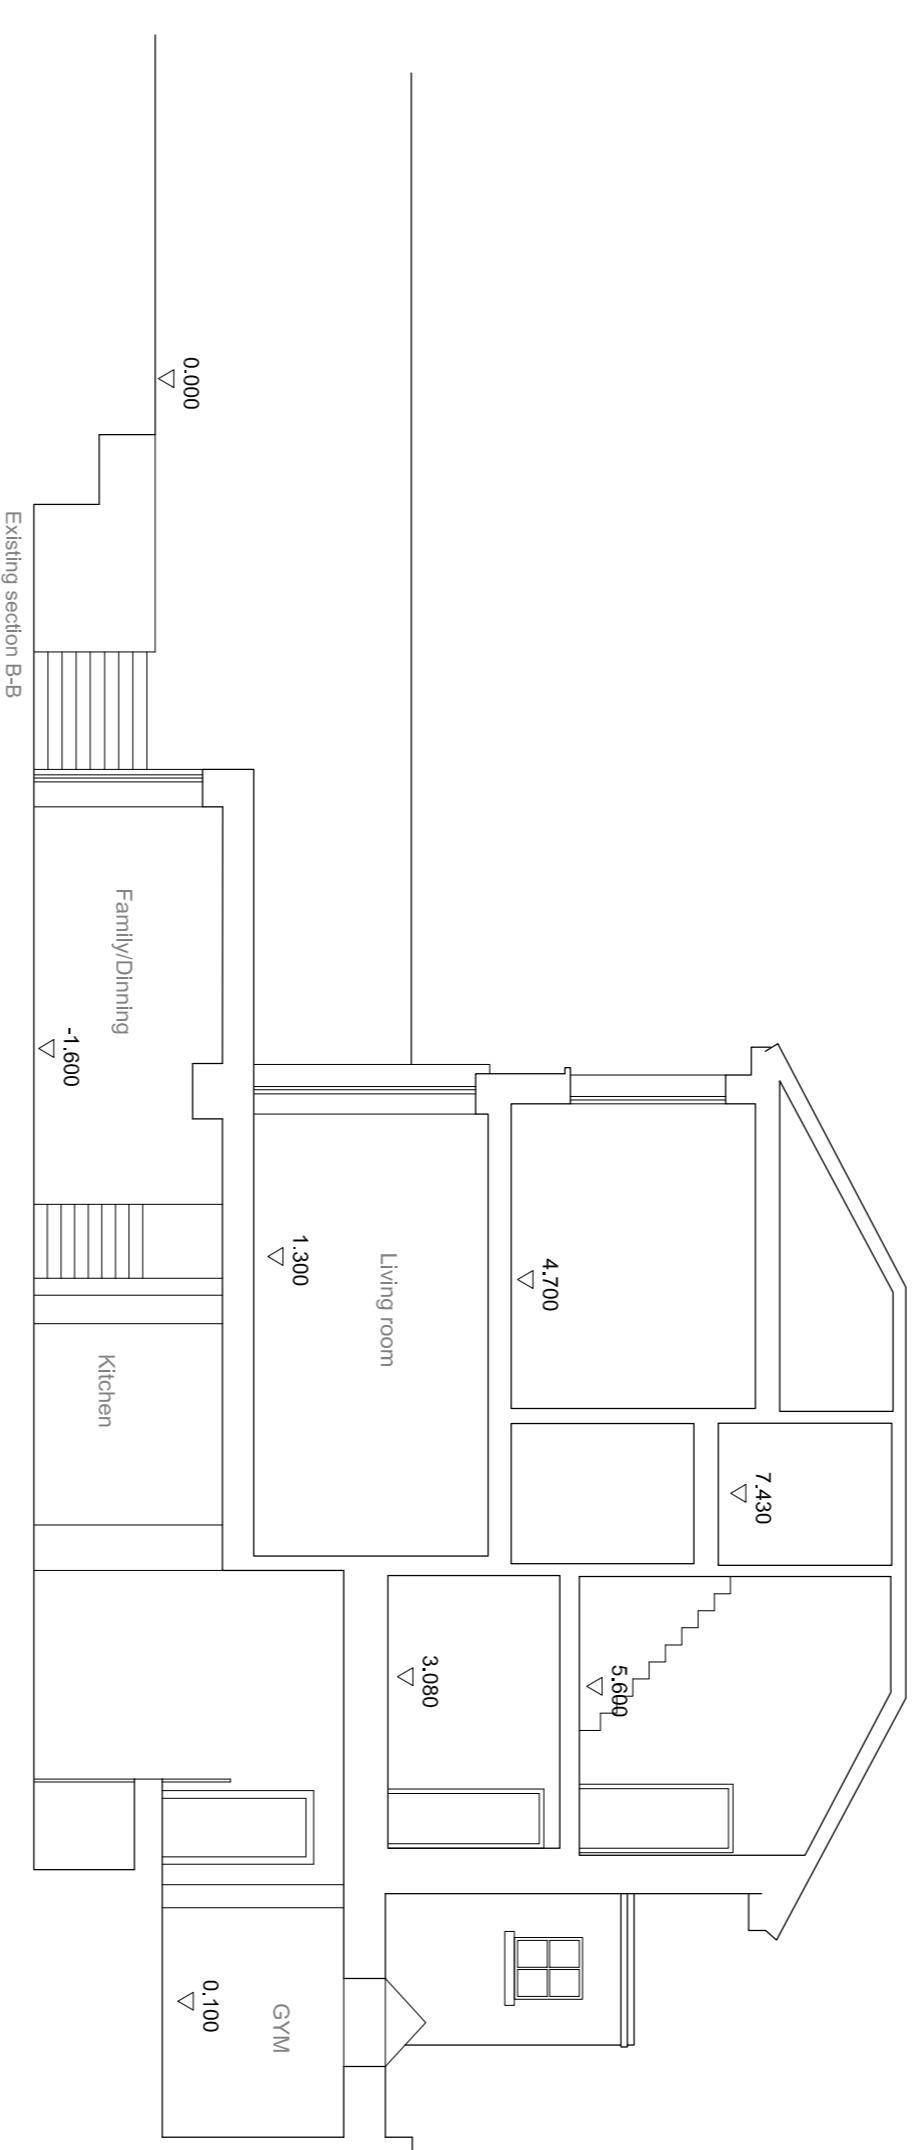

Dimensions in meters

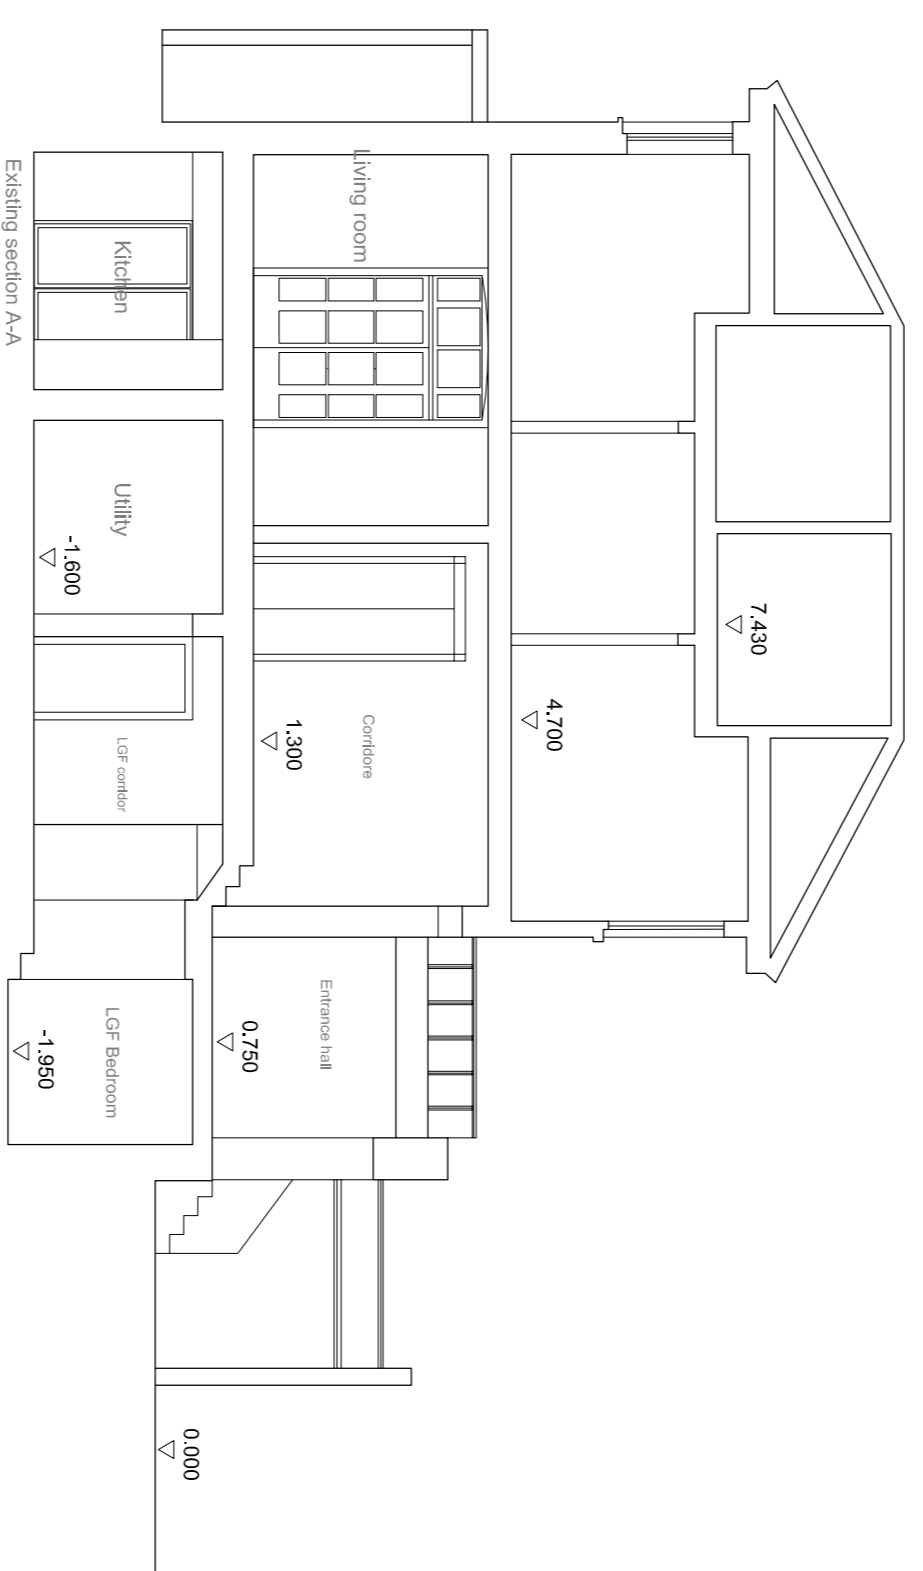

DATE	PROJECT		
19/03/15	35 Greville road London NW6 5JB		
SCALE	DRAWING TITLE		
1:100 at A1	Existing section drawings		
JOB	SERIES	DRAWING No.	REV
71		71-1	

CHECKED: