

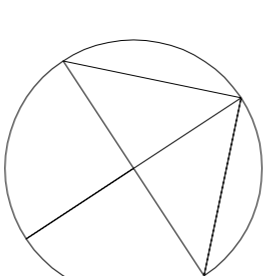


FK Project Management LTD  
17 Hill Street, Mayfair, W1J 5LJ  
Tel.: +44(0)2074091446  
Mob.: +44(0)7903899889  
www.fkprojectmanagement.com

NOTES:  
THIS DRAWING IS NOT TO BE SCALED.  
ALL DIMENSIONS ARE TO BE CHECKED ON SITE  
AND ANY DISCREPANCIES OR ERRORS ARE TO BE  
REPORTED TO THE ARCHITECT PRIOR TO  
COMMENCEMENT OF WORKS

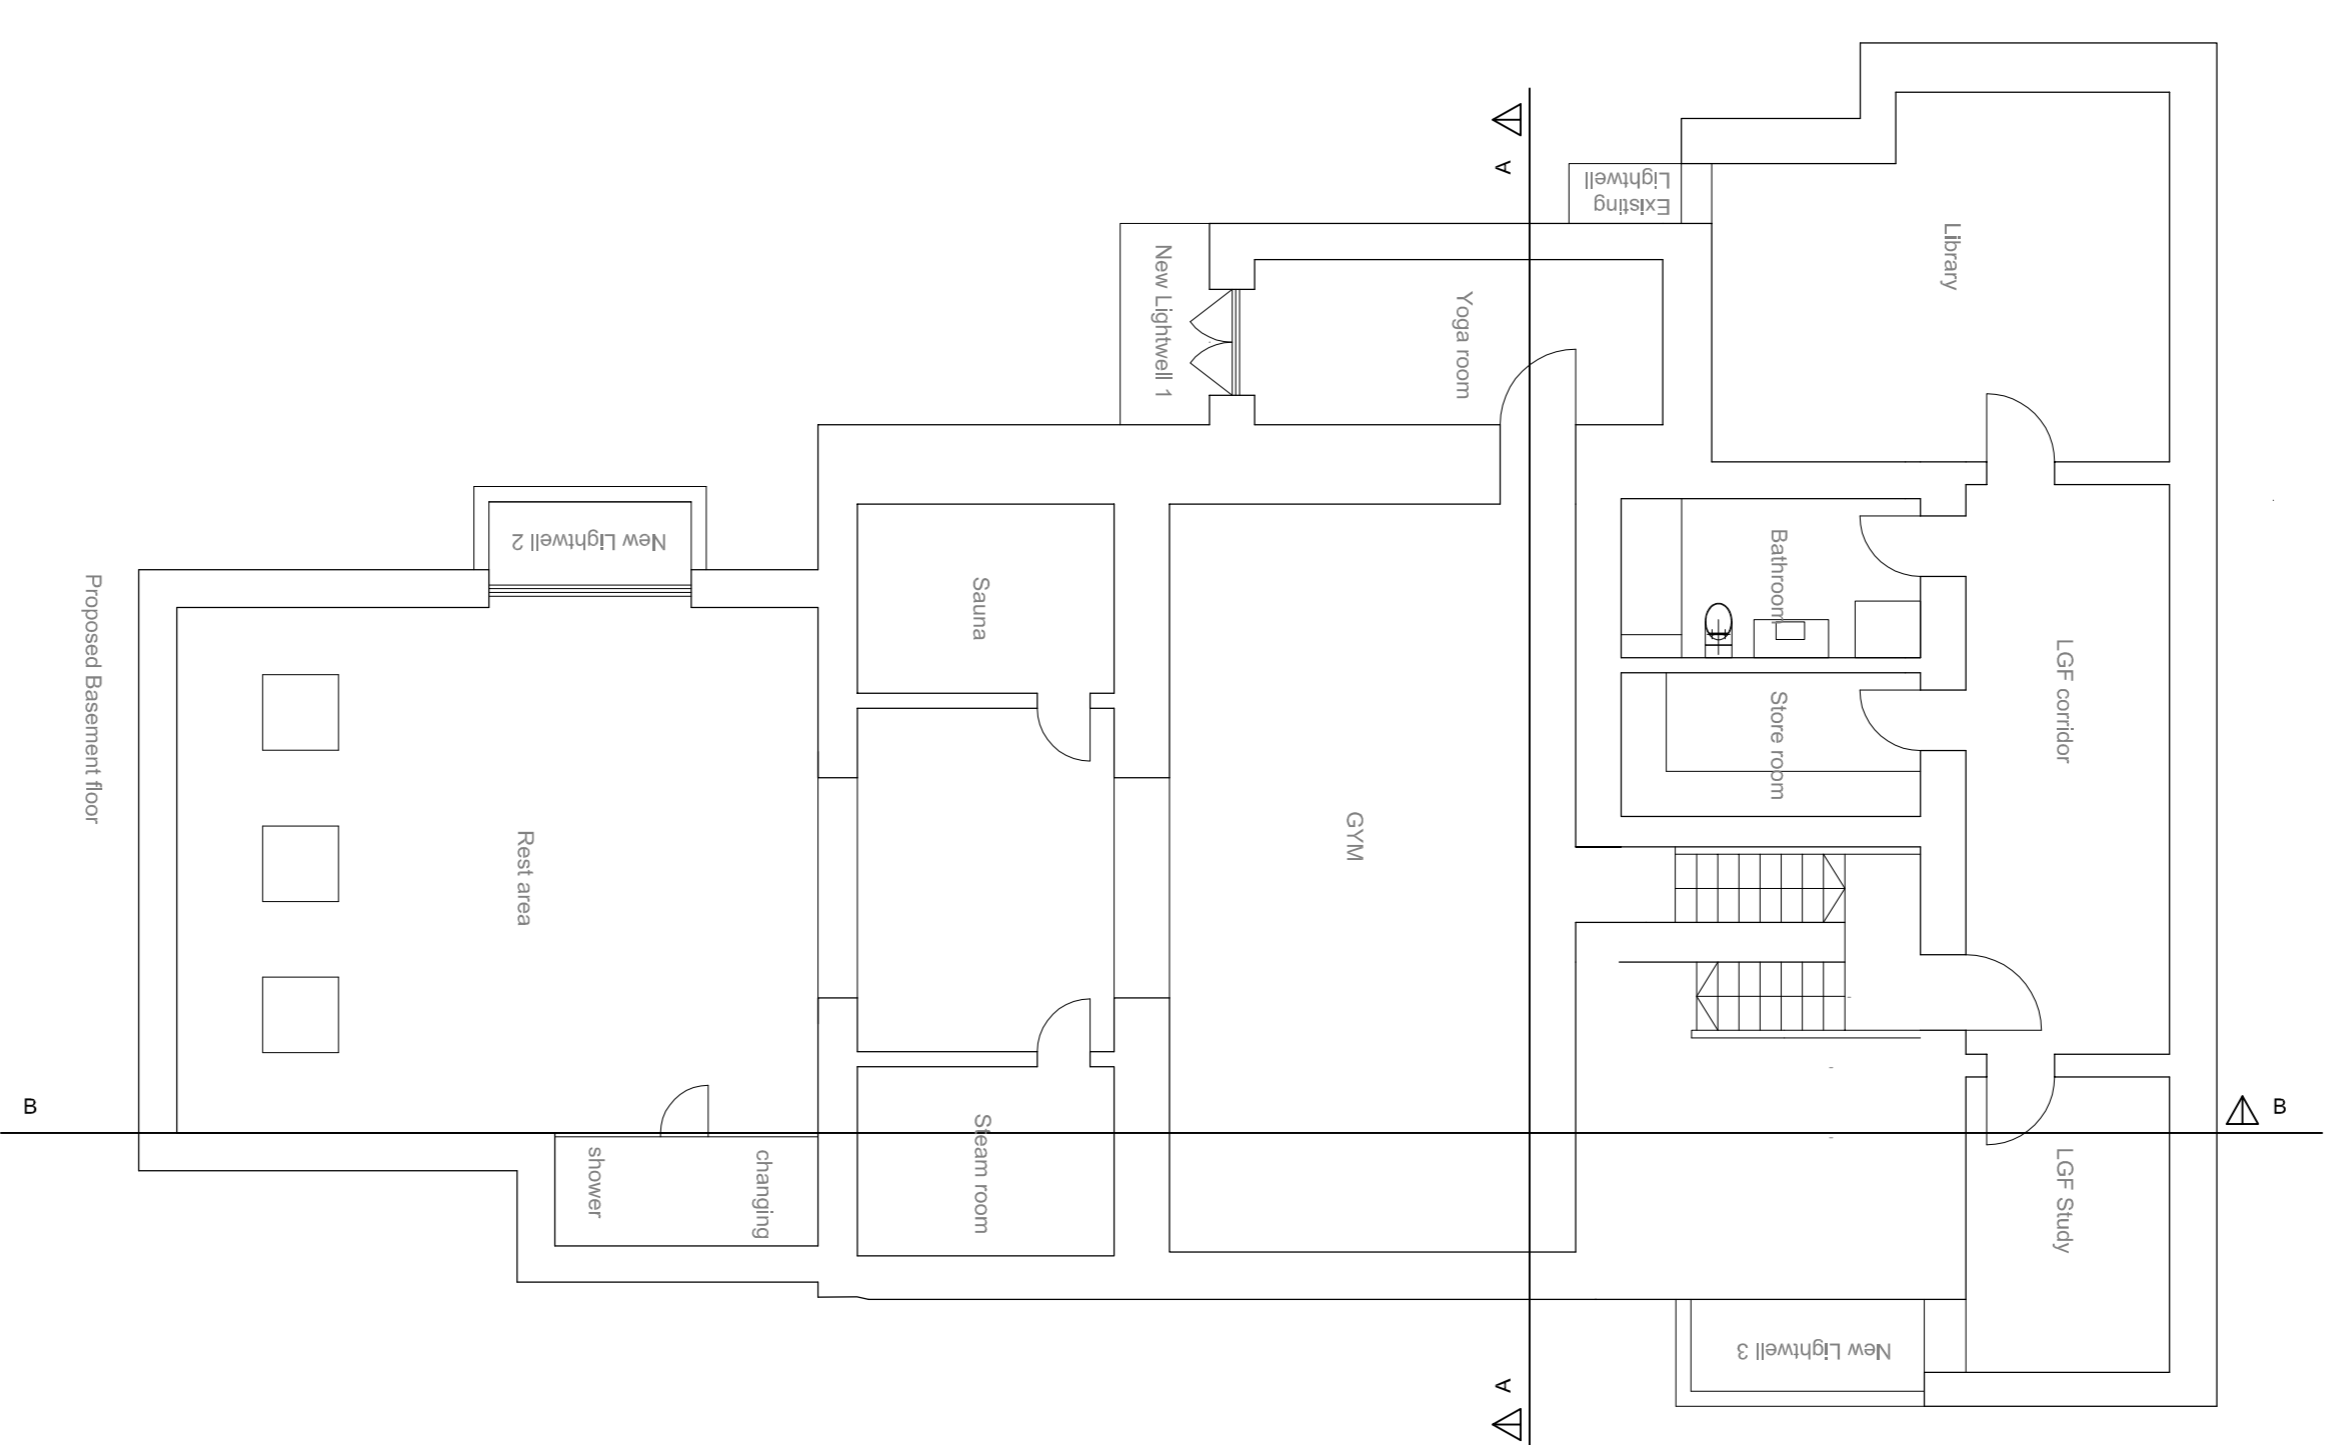

Dimensions in meters

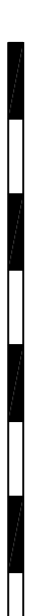

DATE	10/04/15	PROJECT	35 Greville road London
SCALE	1:100 at A1	DRAWING TITLE	Proposed basement plan
JOB	71	SERIES	71-1
REV		DRAWING No.	

CHECKED: