
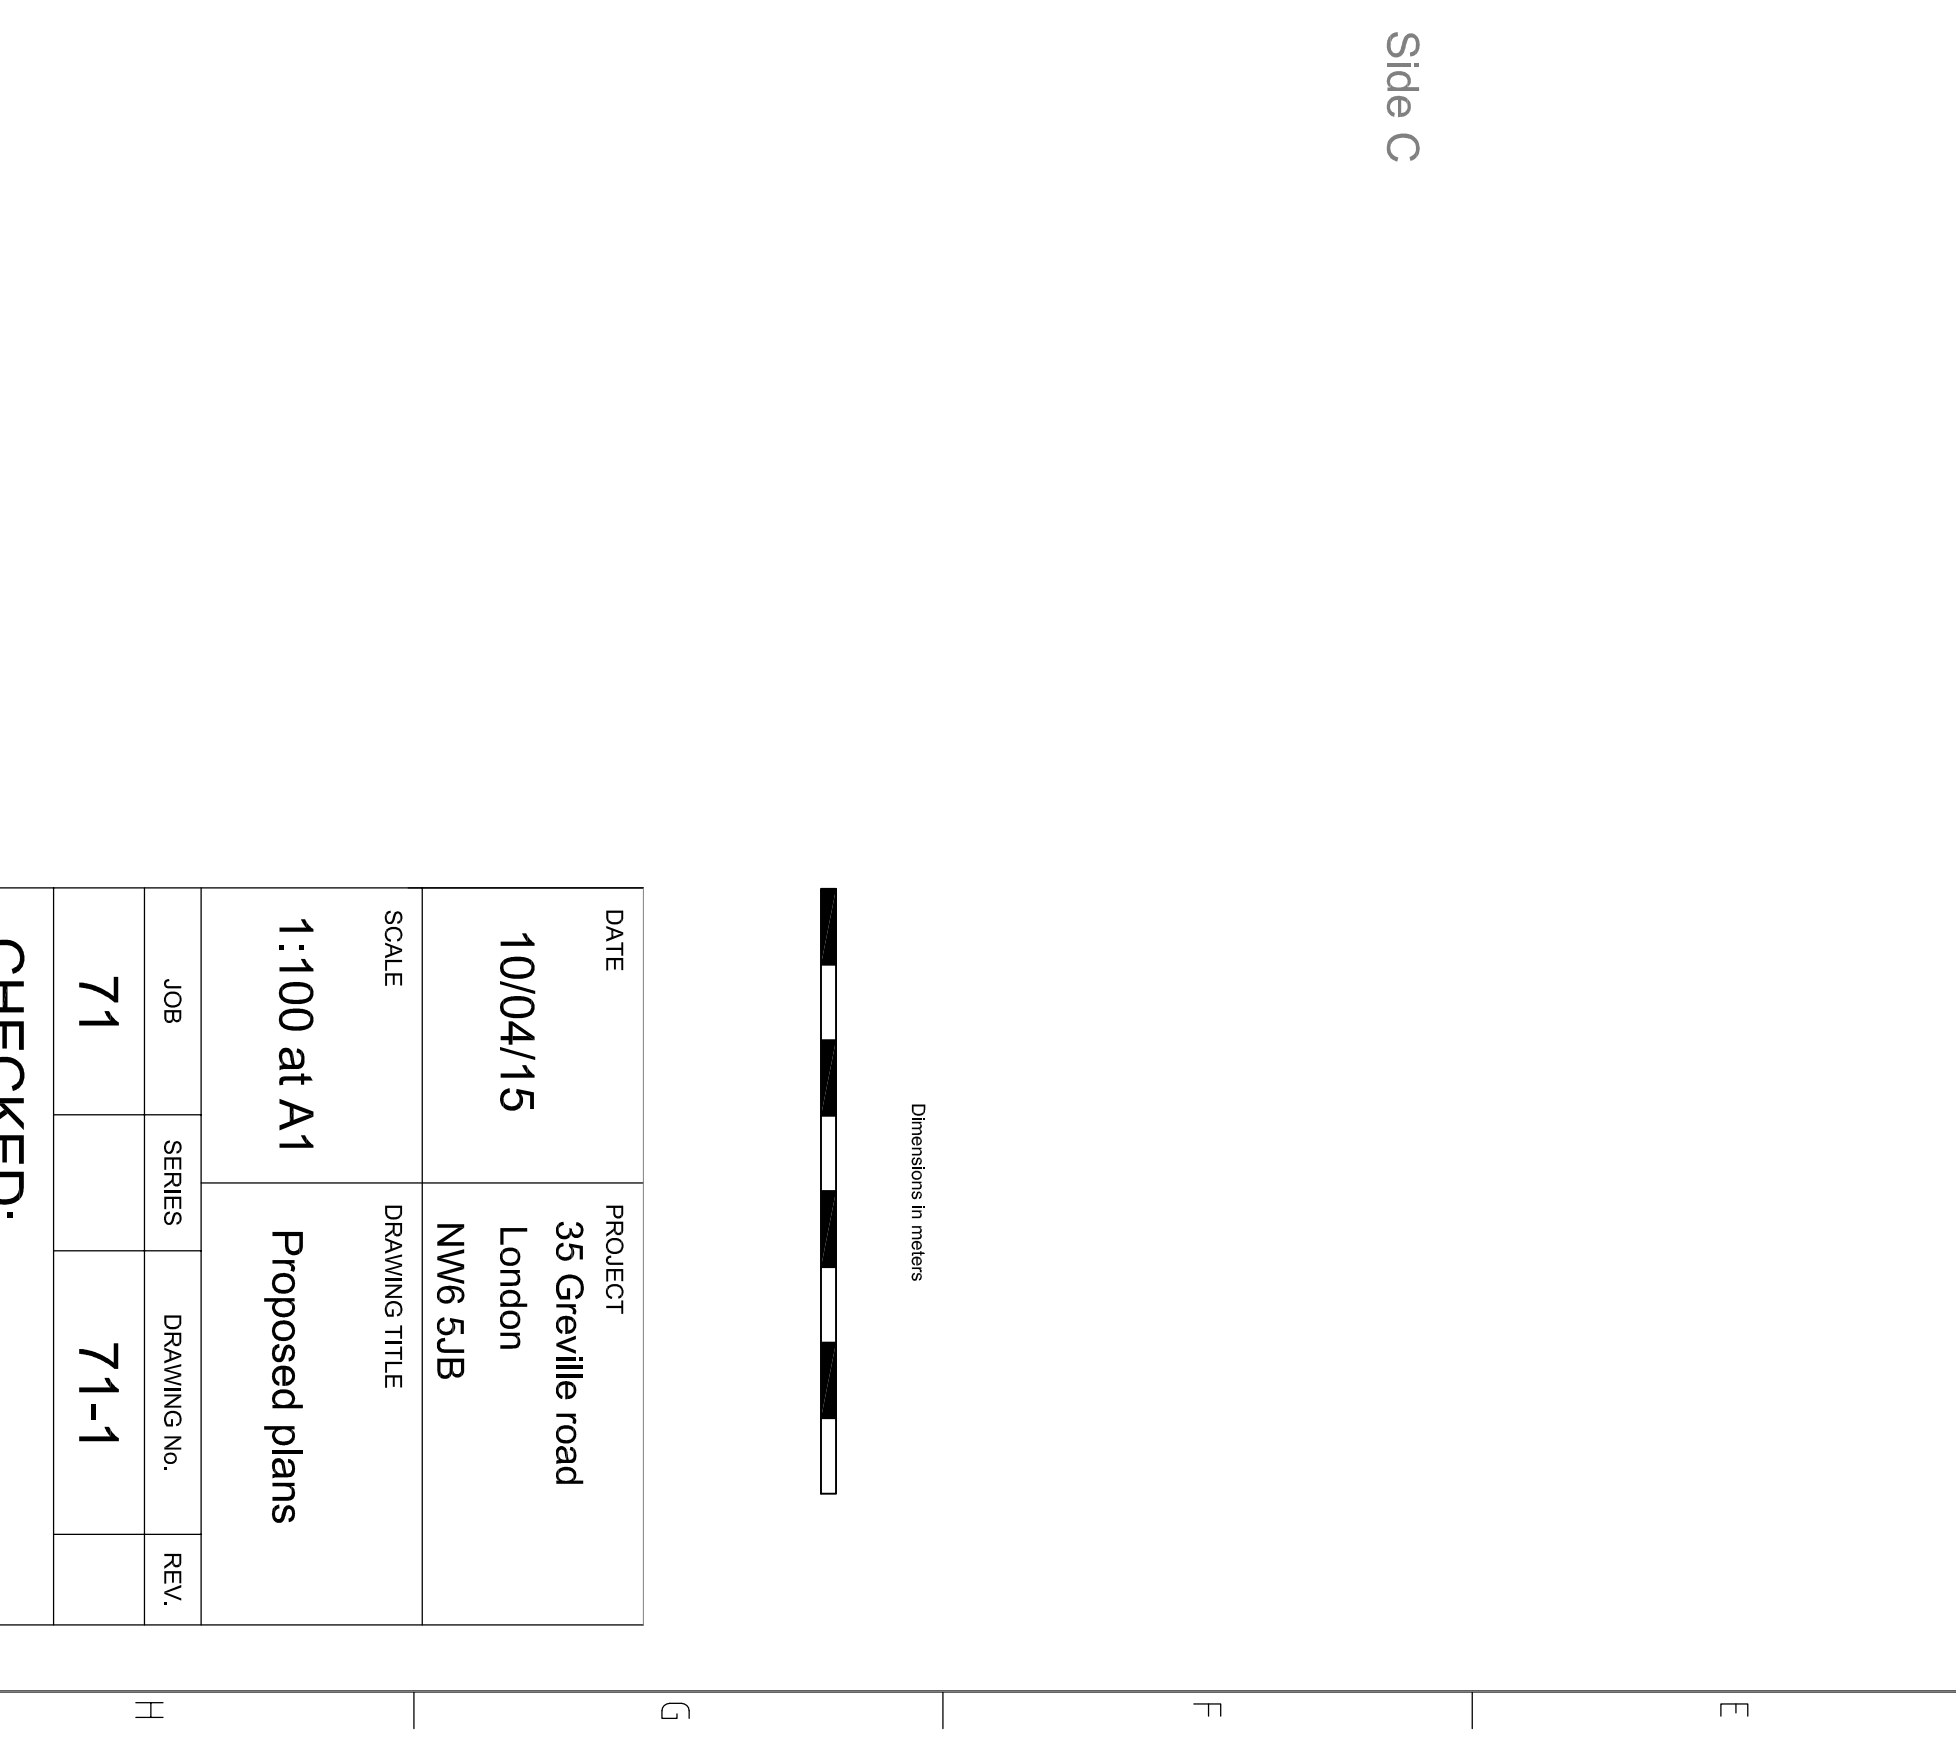
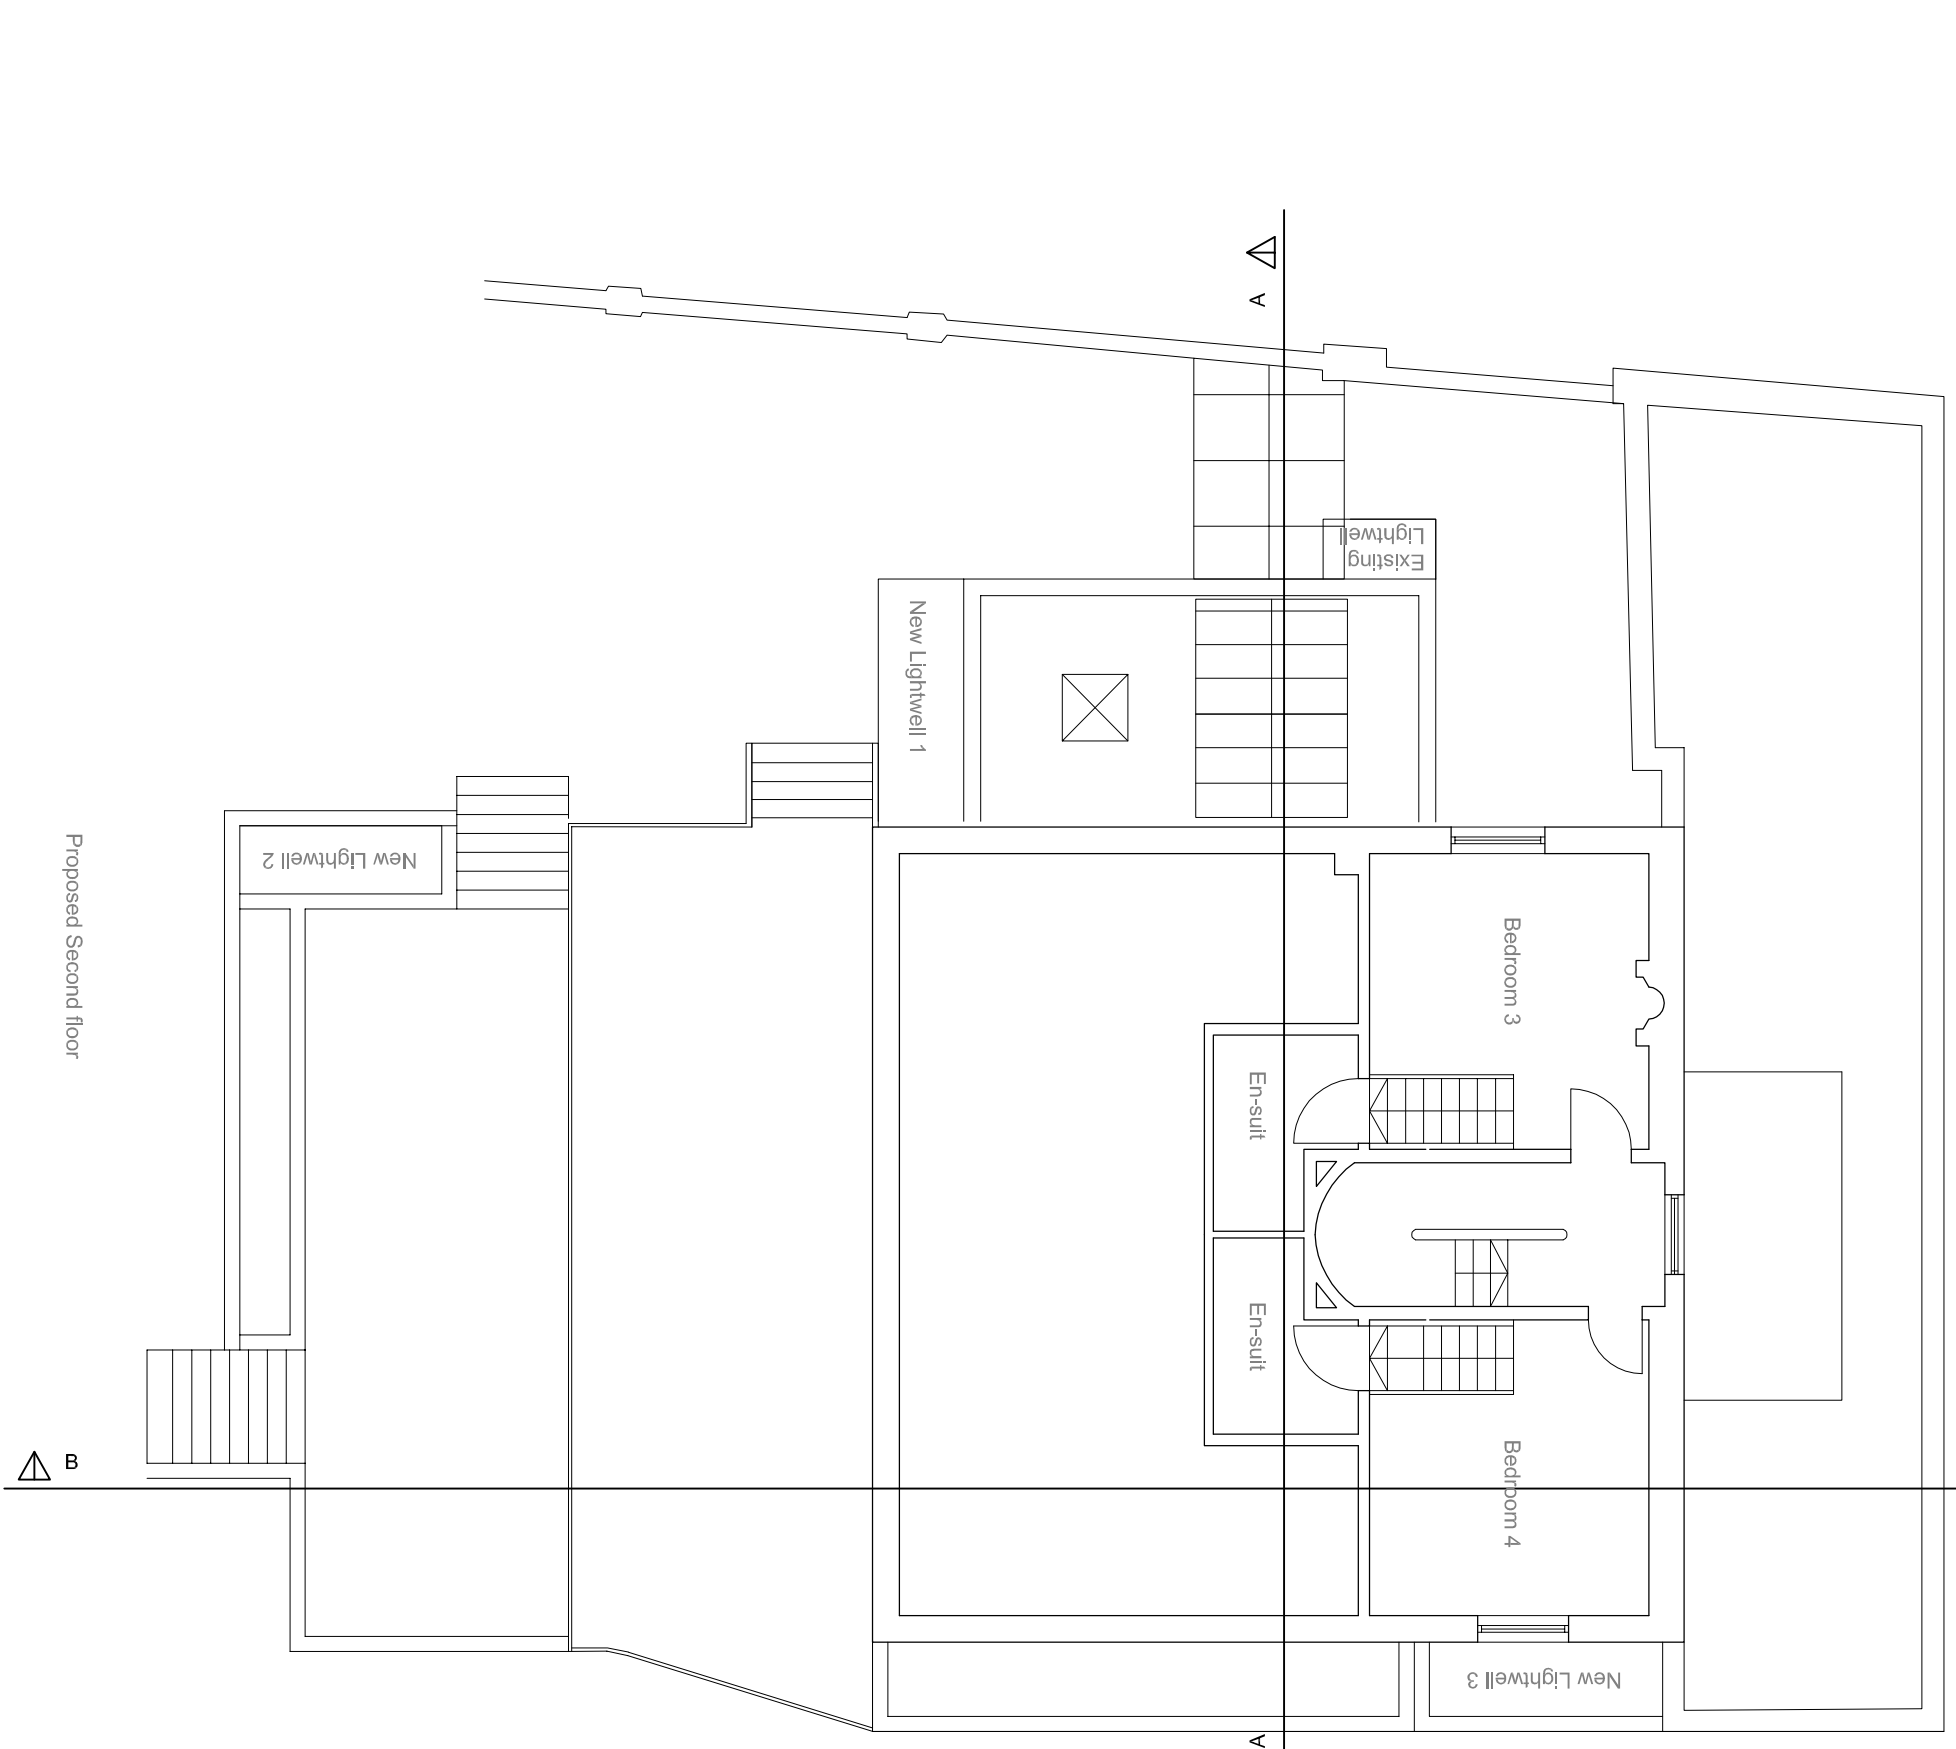
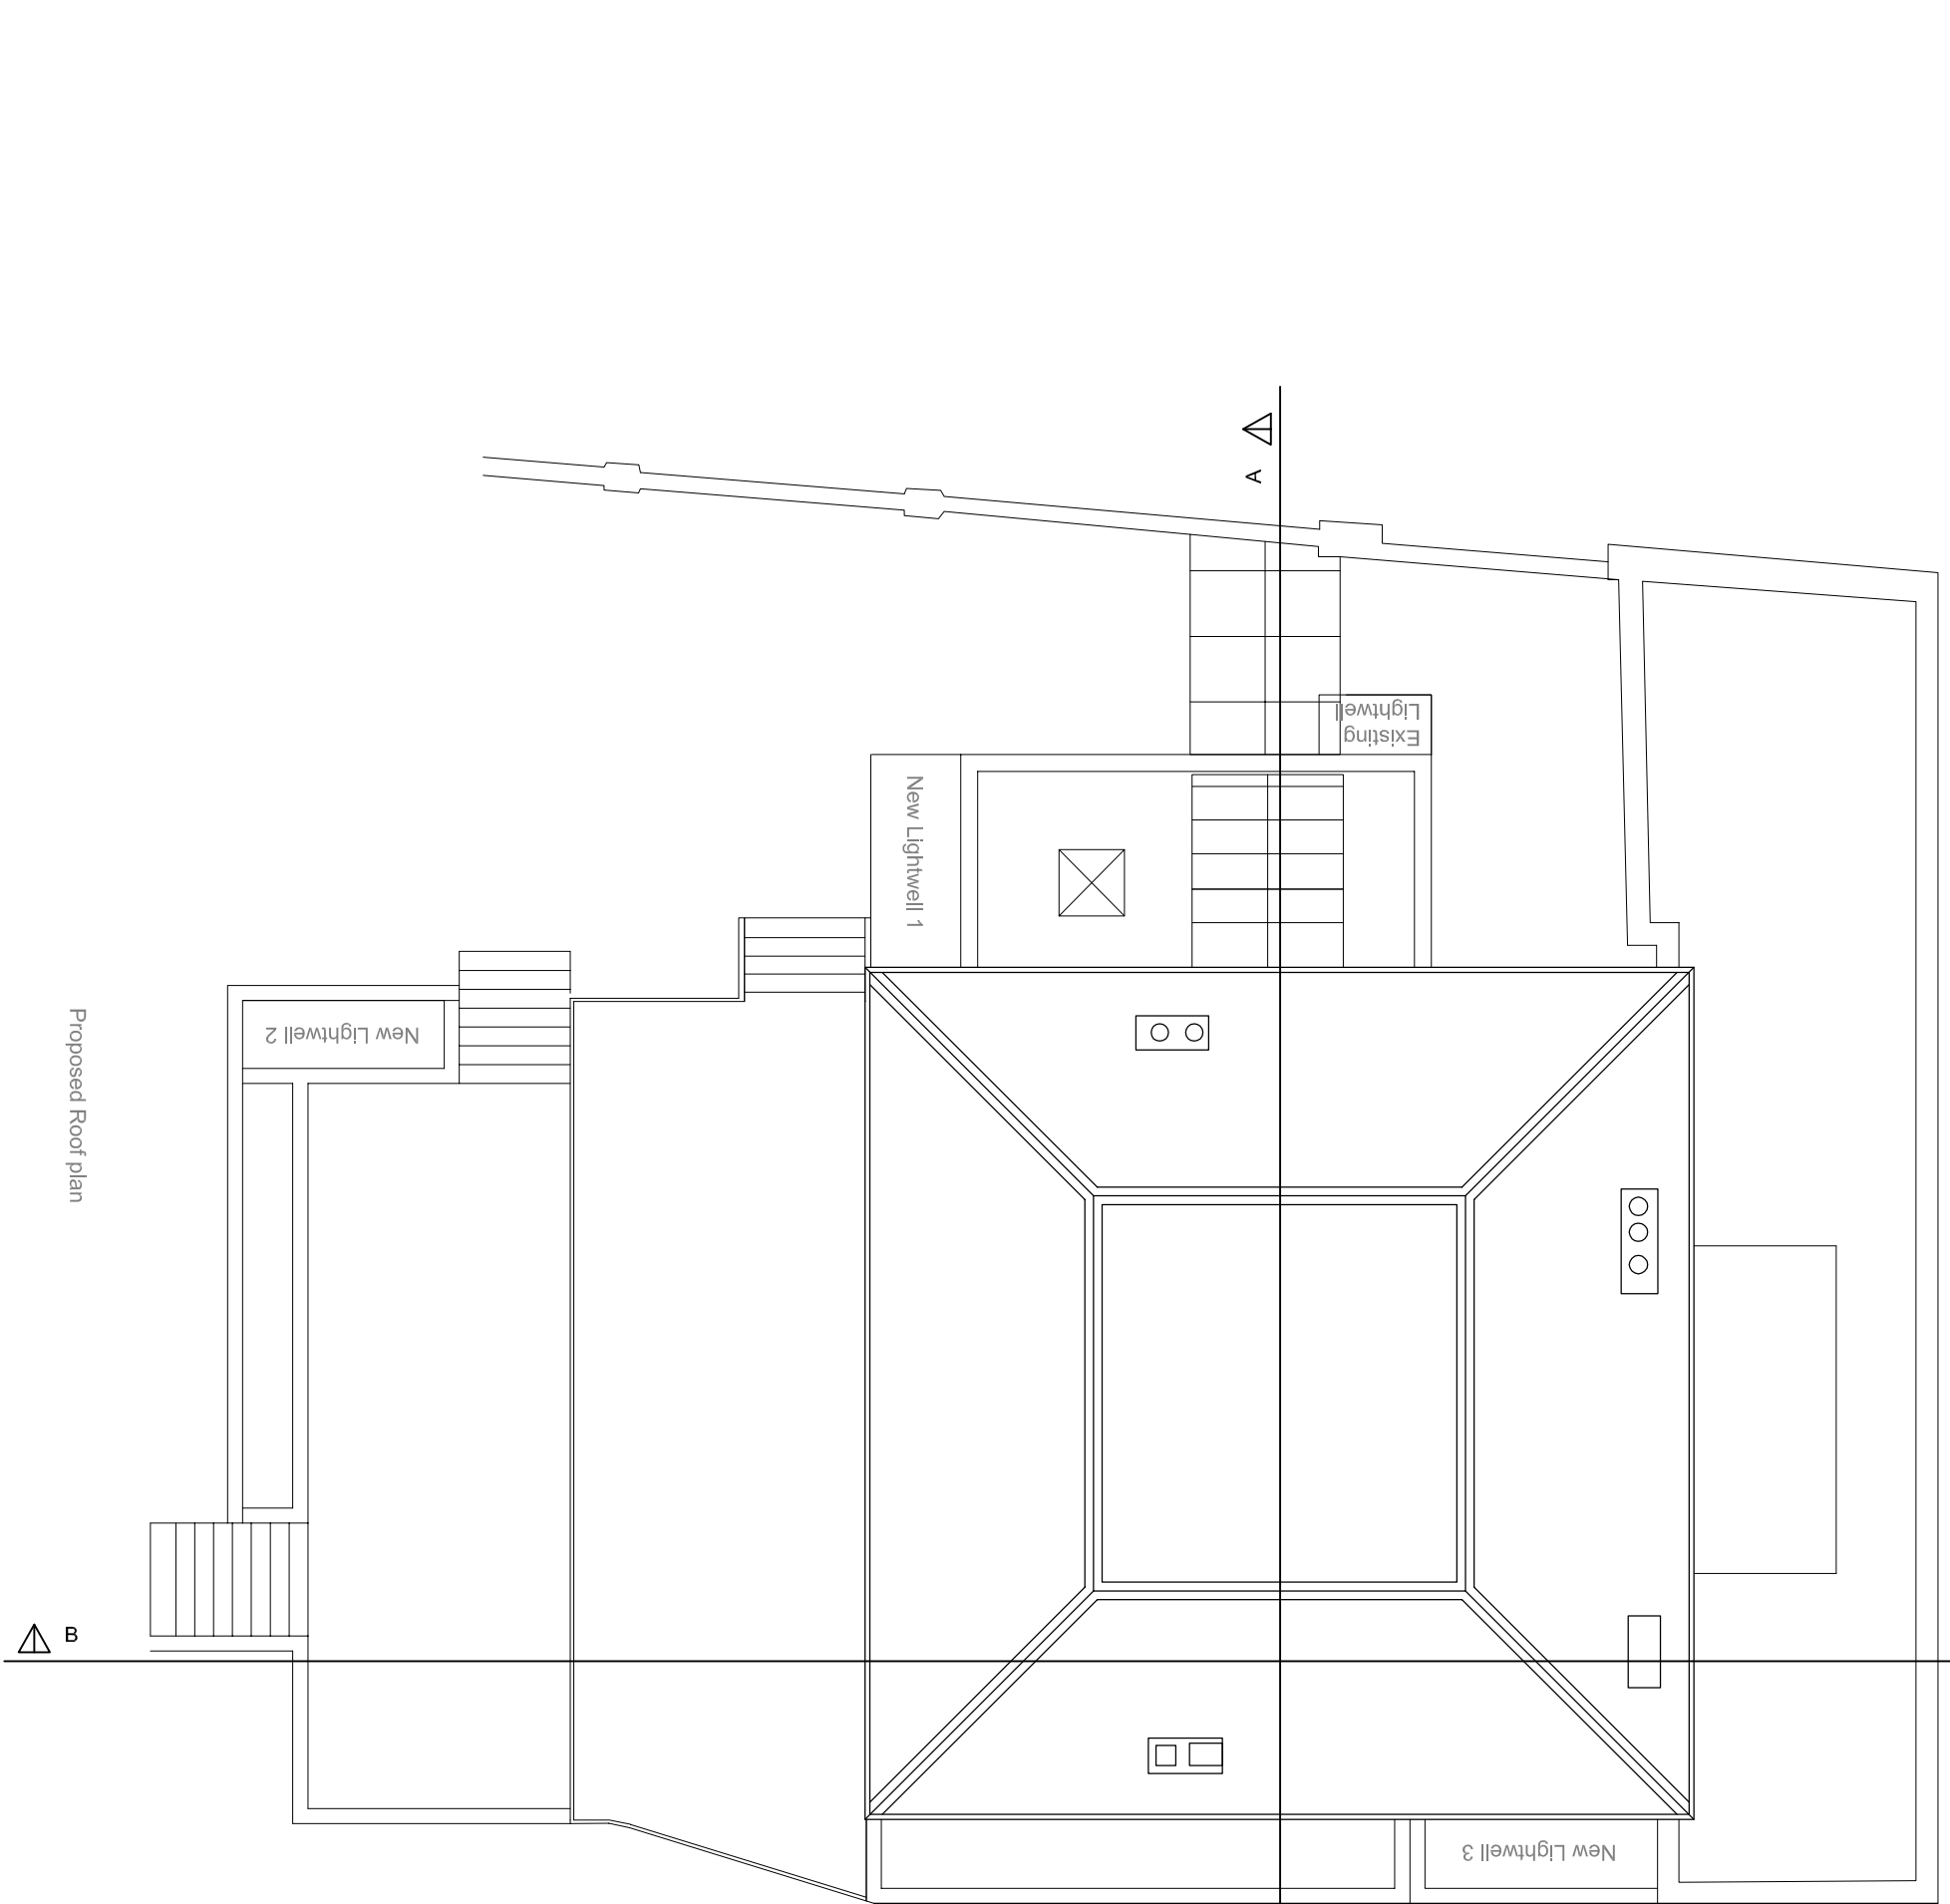
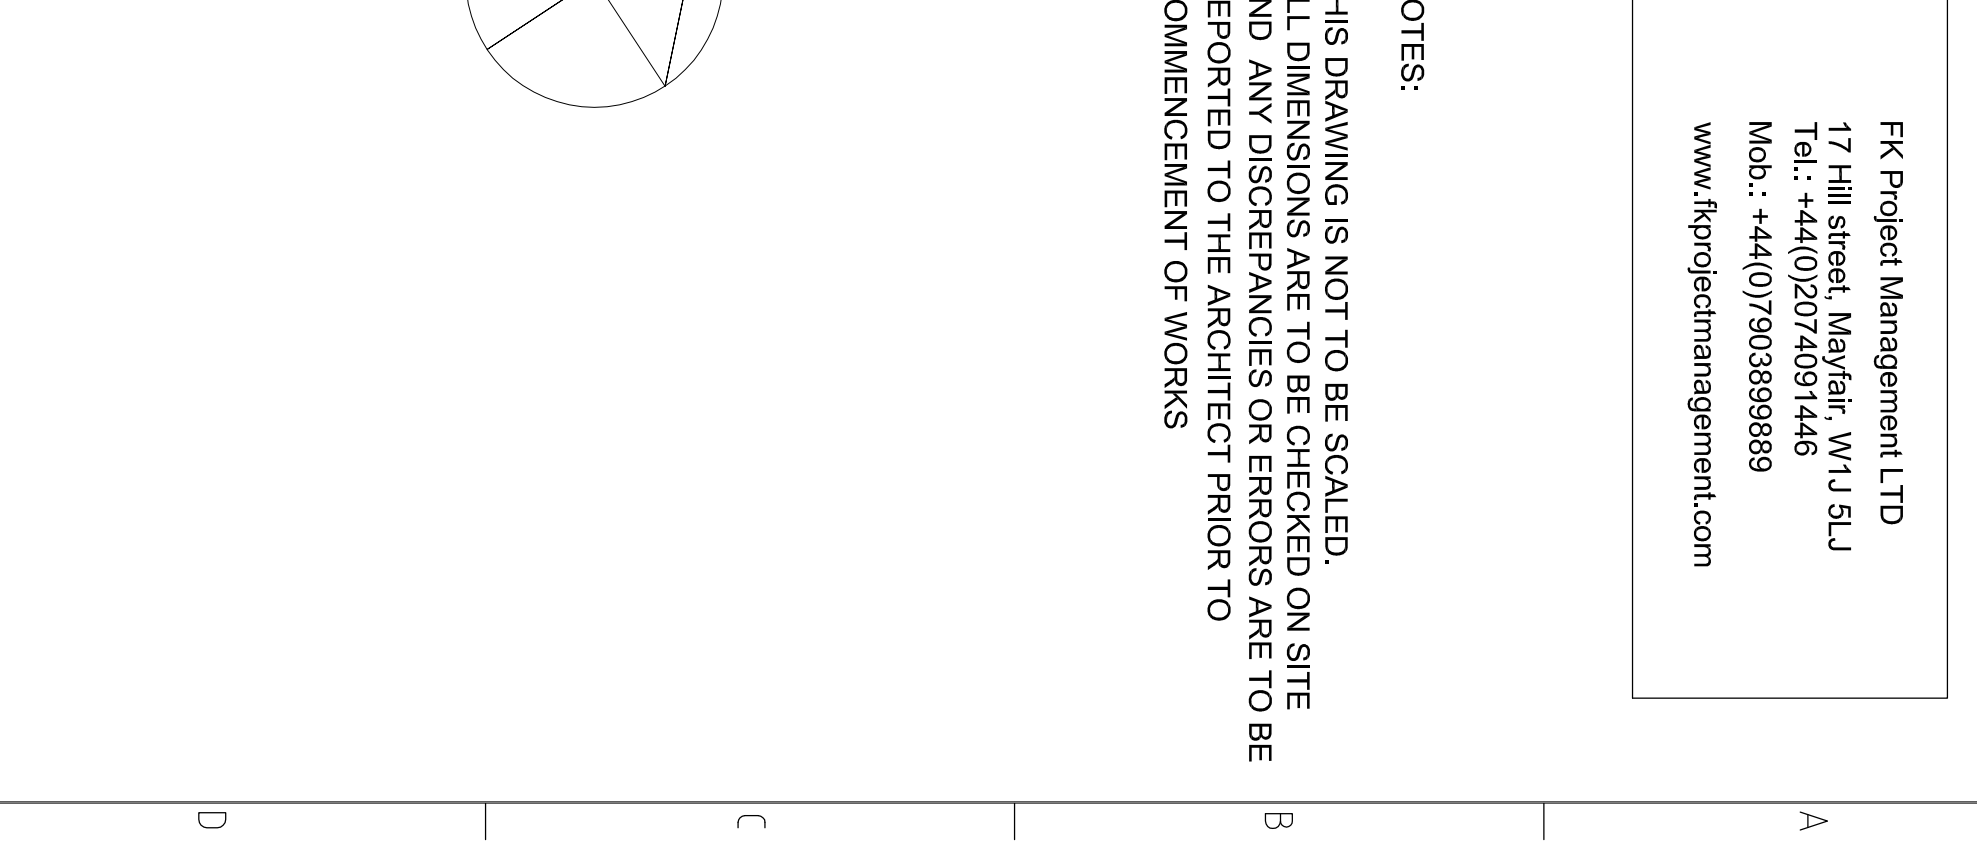
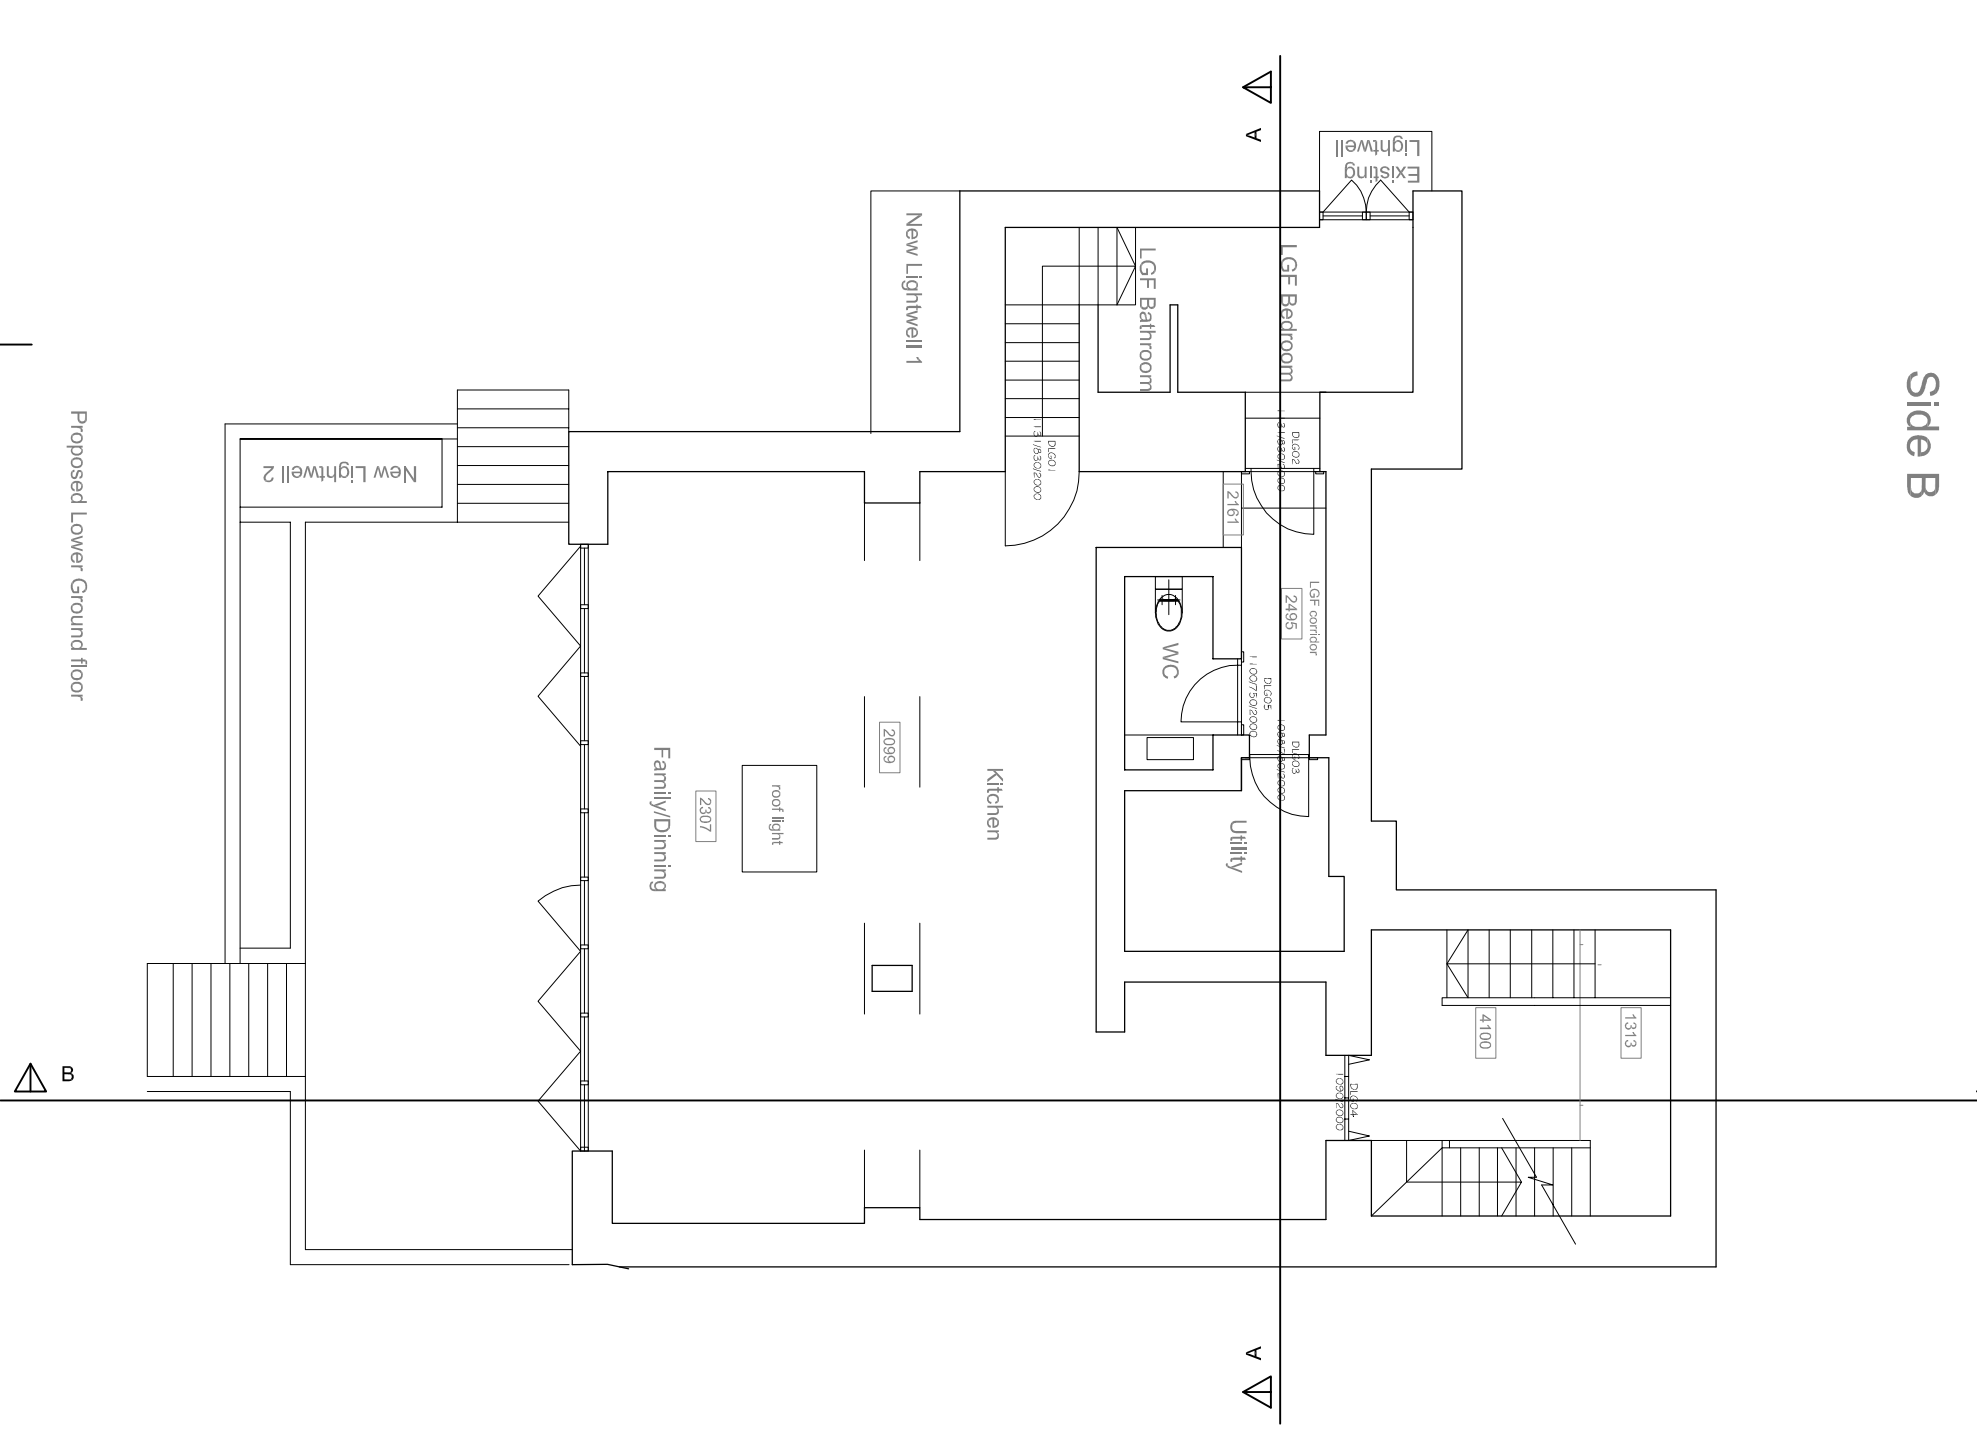
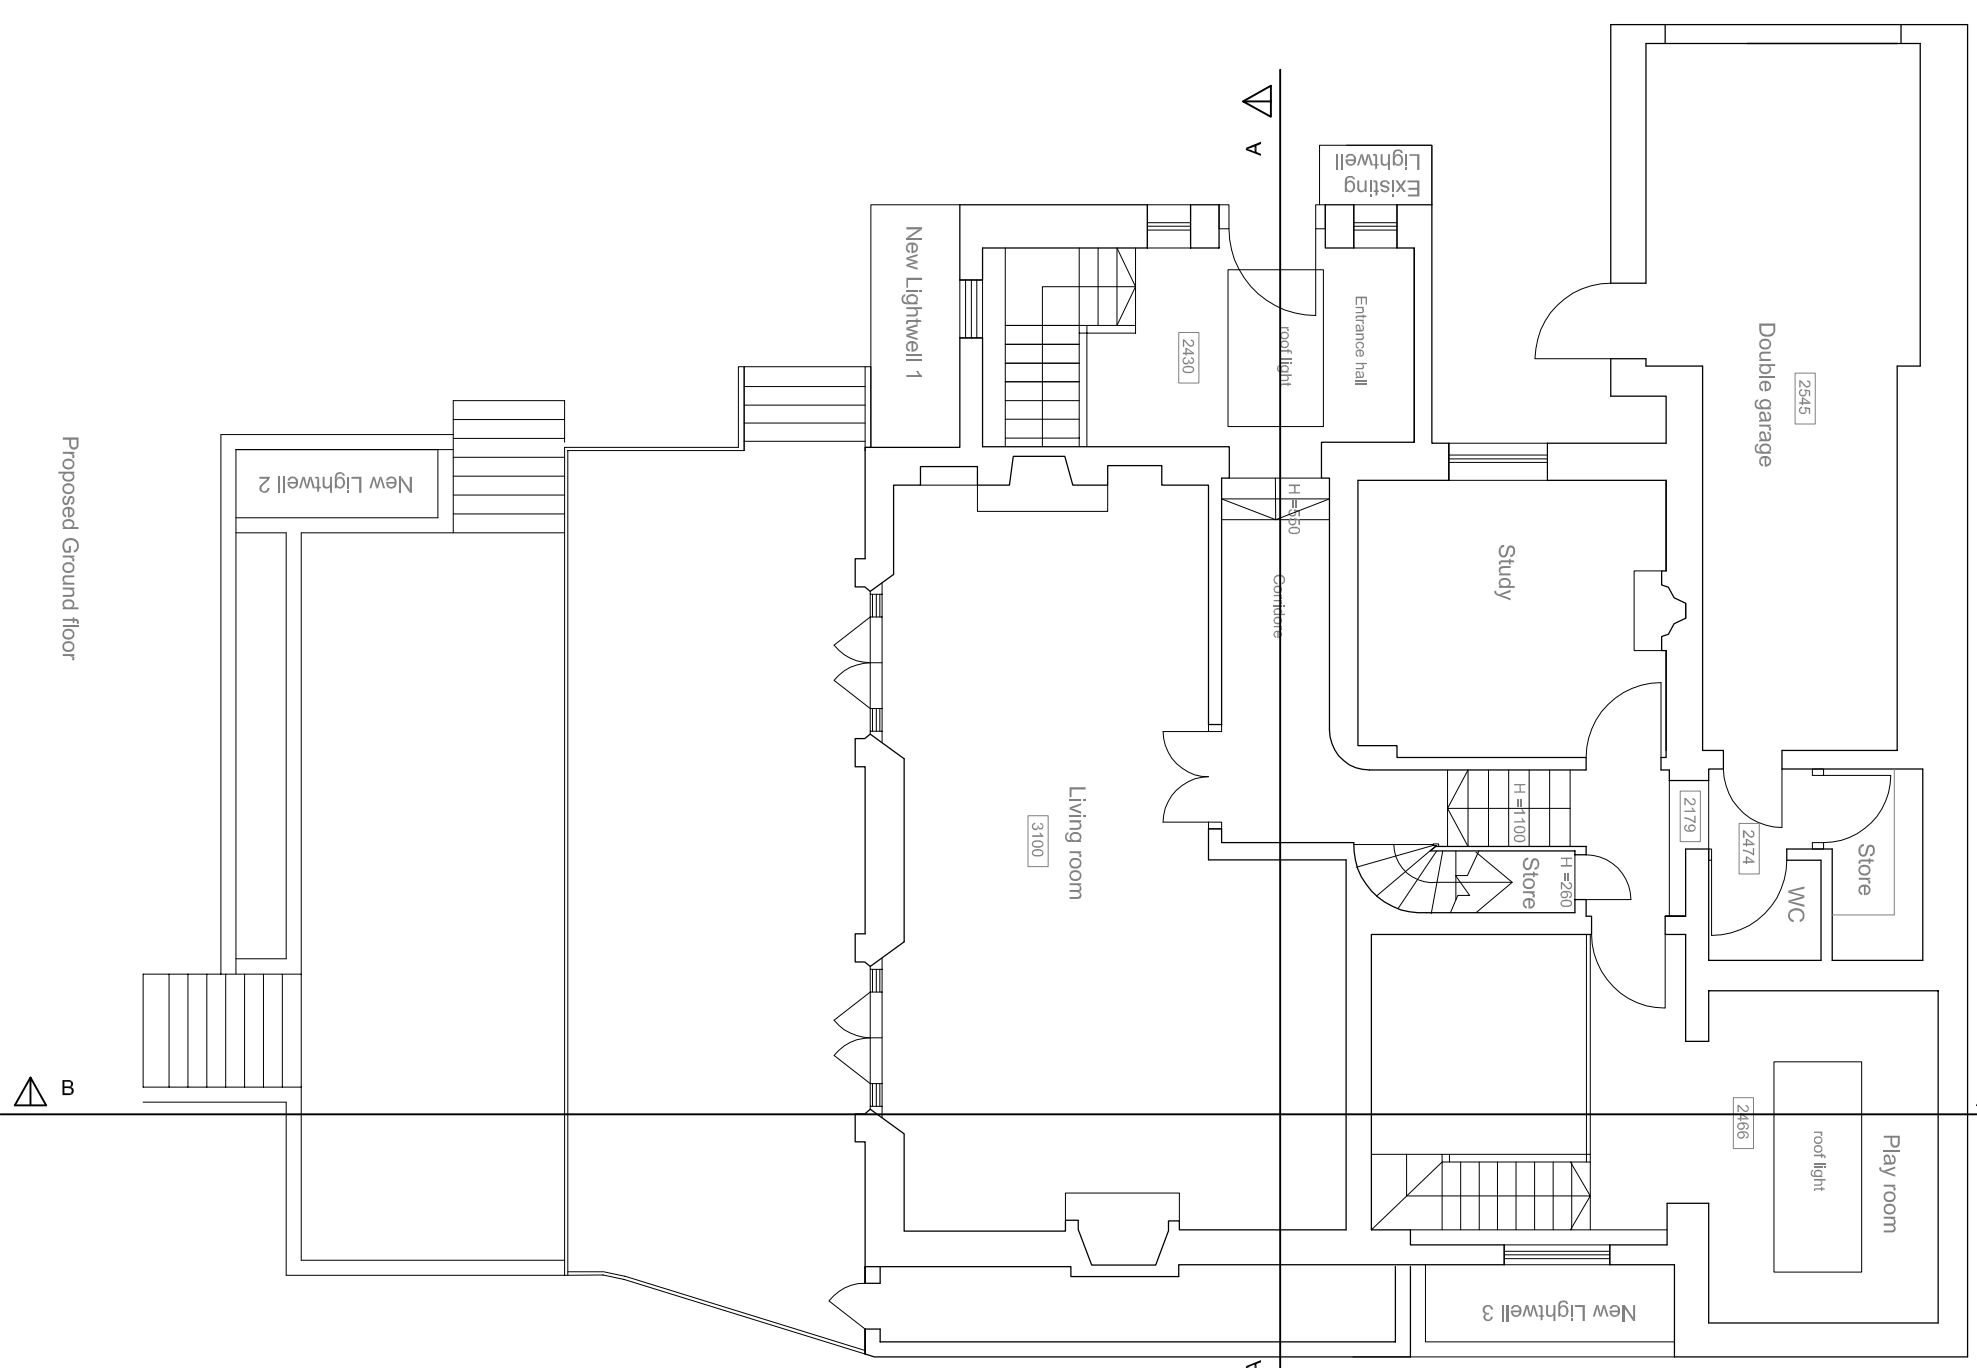
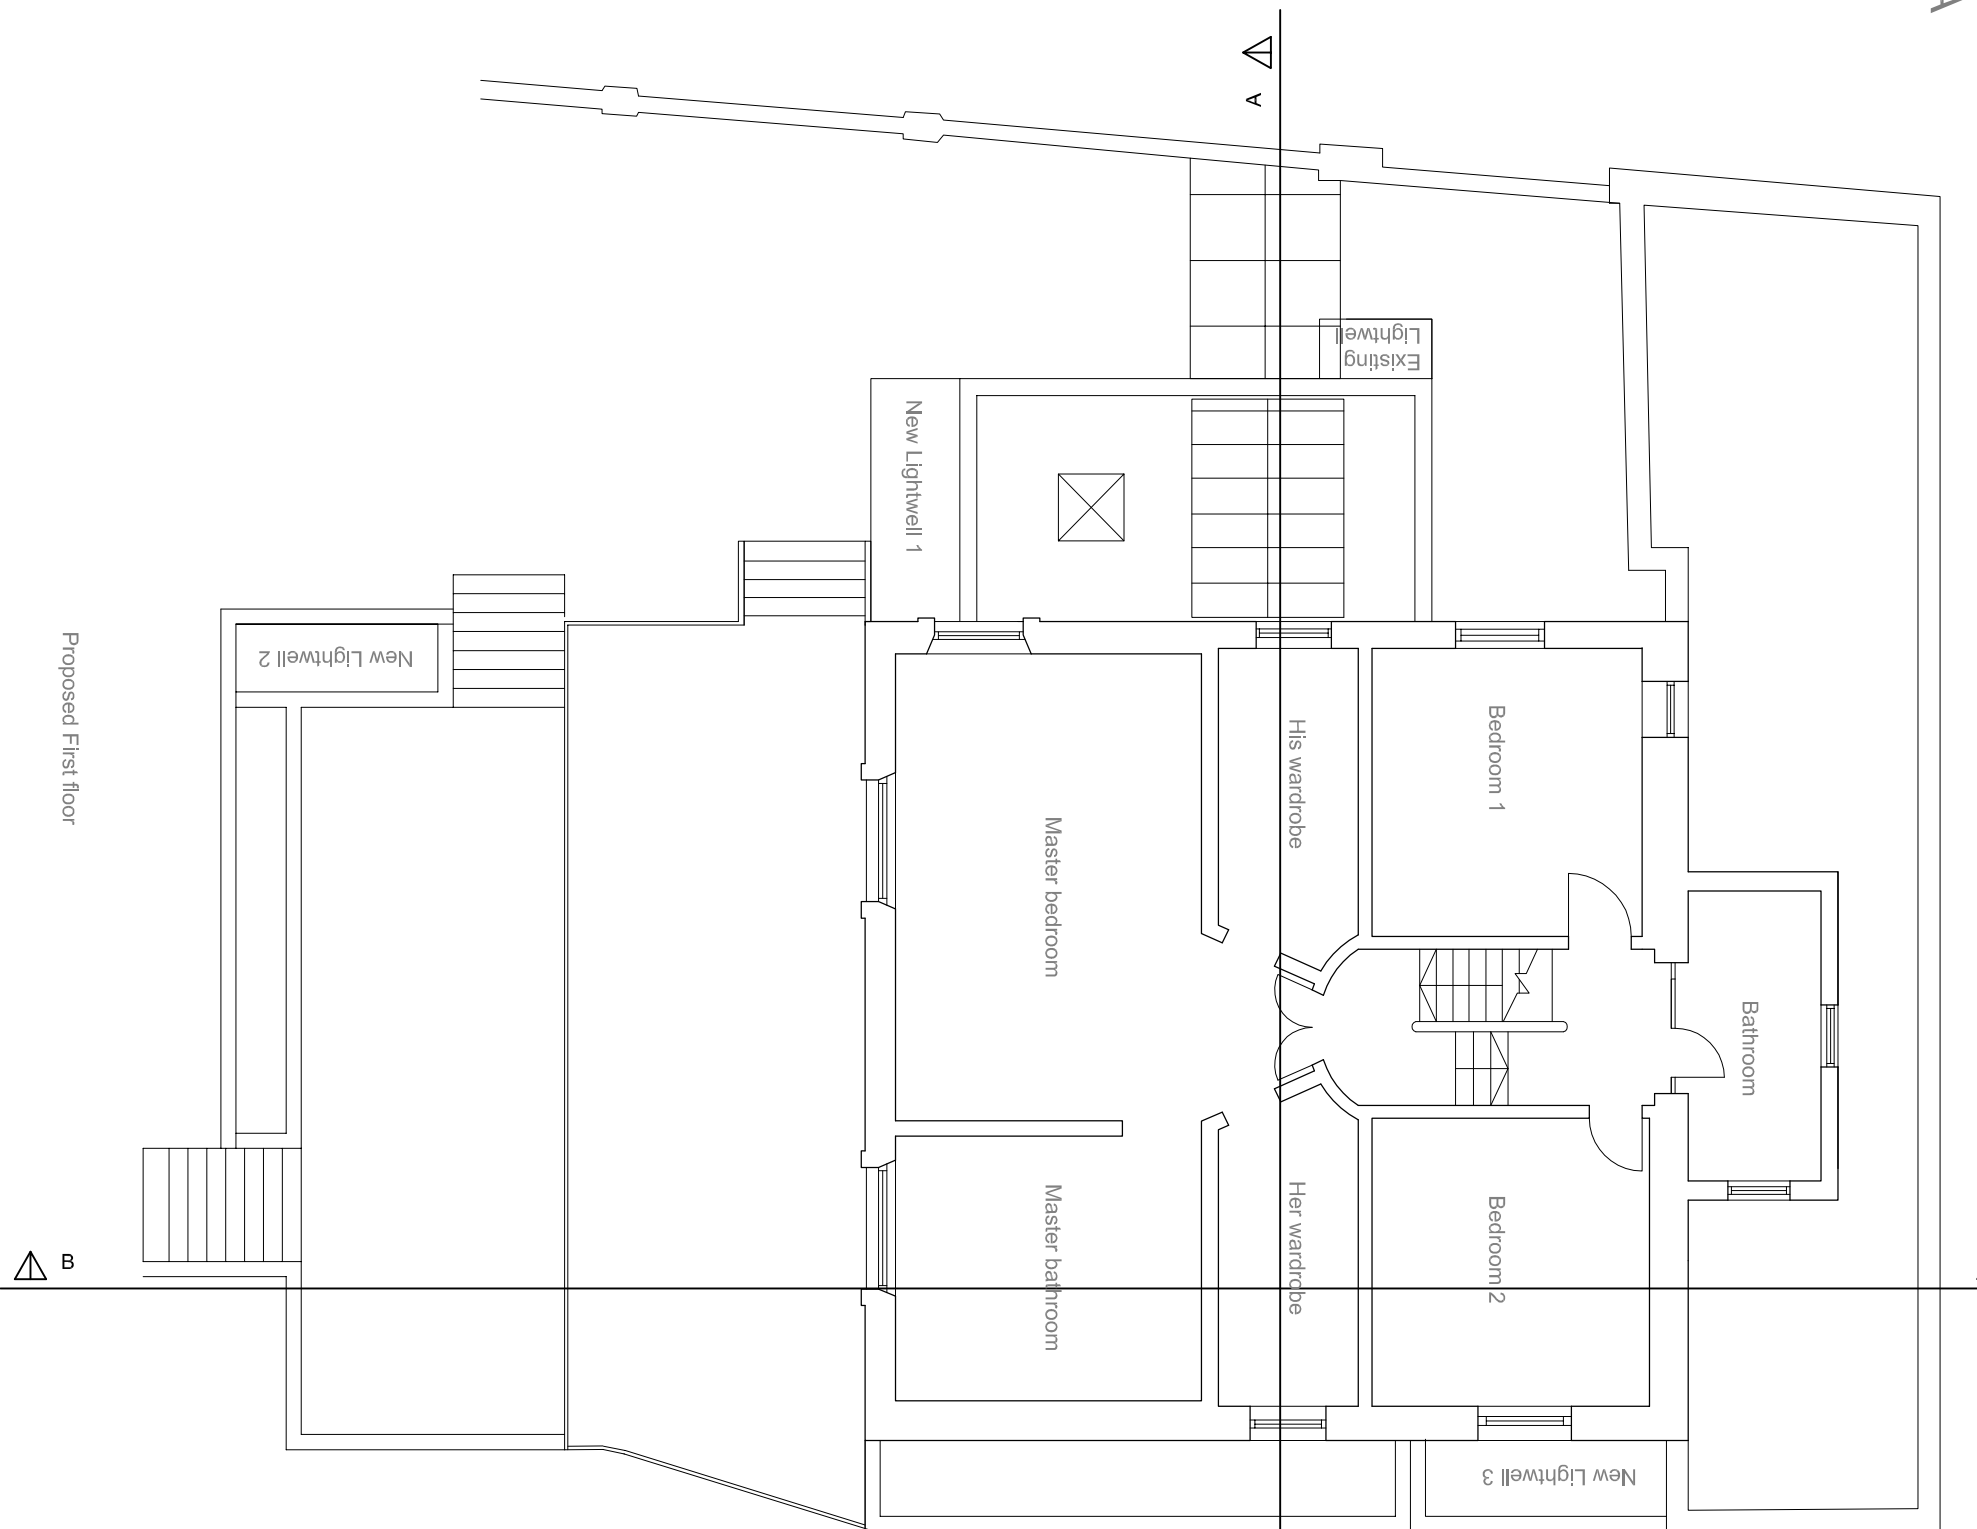


FK Project Management LTD
17 Hill street, Mayfair, W1J 5LJ
Tel.: +44(0)2074091446
Mob.: +44(0)7903893889
www.fkprojectmanagement.com

NOTES:

THIS DRAWING IS NOT TO BE SCALED.
ALL DIMENSIONS ARE TO BE CHECKED ON SITE
AND ANY DISCREPANCIES OR ERRORS ARE TO BE
REPORTED TO THE ARCHITECT PRIOR TO
COMMENCEMENT OF WORKS

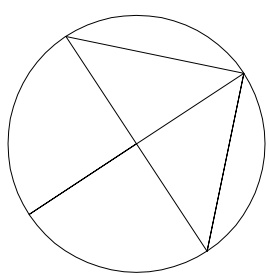

DATE		PROJECT	
10/04/15		35 Greville road London NW6 5JB	
SCALE		DRAWING TITLE	
1:100 at A1		Proposed plans	
JOB	SERIES	DRAWING No.	REV.
71		71-1	
CHECKED:			