
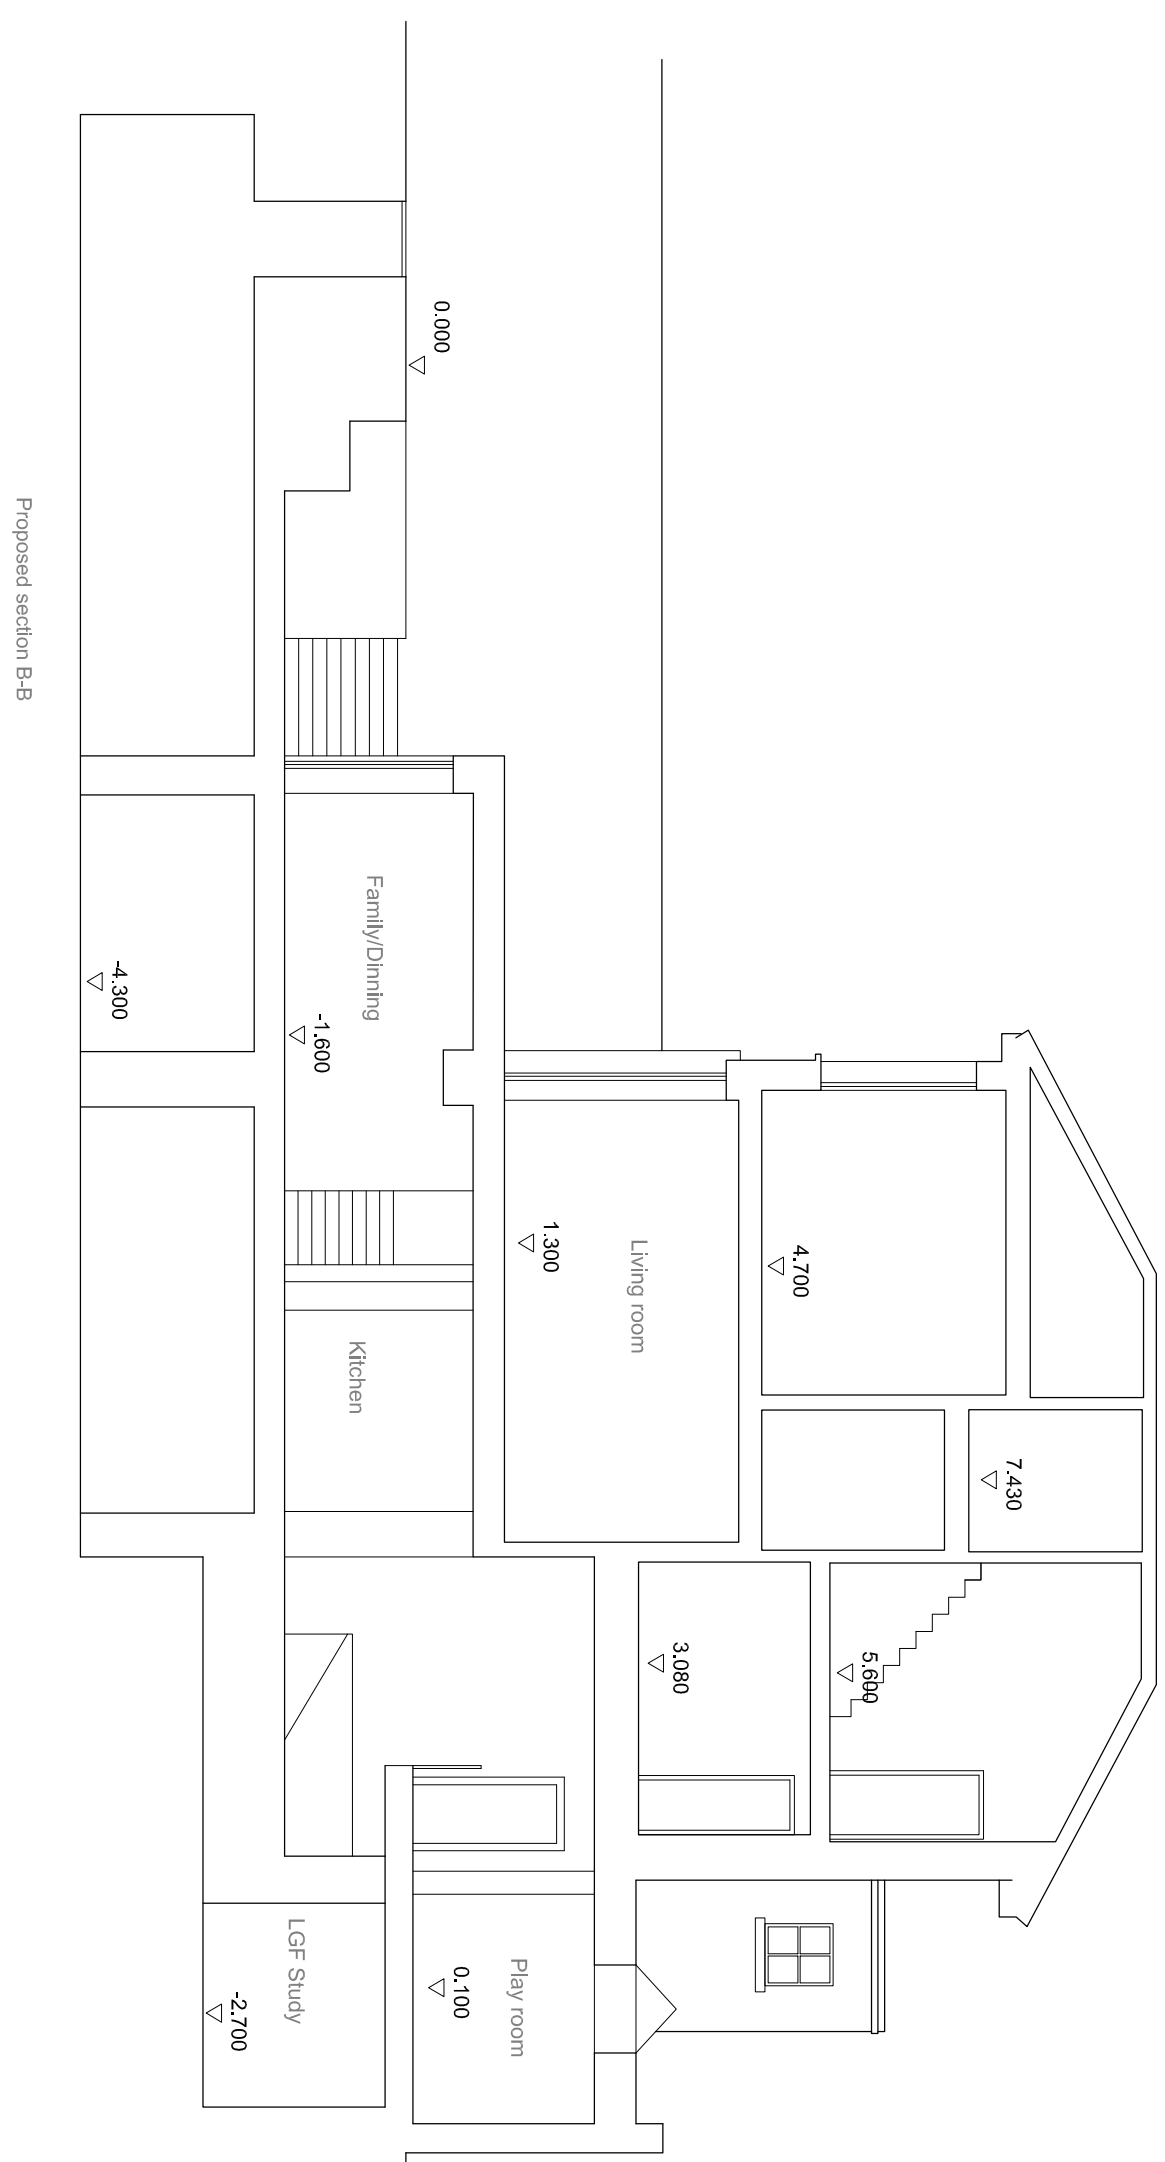


FK Project Management LTD
17 Hill Street, Mayfair, W1J 5LJ
Tel.: +44(0)2074091446
Mob.: +44(0)7903899889
www.fkprojectmanagement.com

NOTES:

THIS DRAWING IS NOT TO BE SCALED.
ALL DIMENSIONS ARE TO BE CHECKED ON SITE
AND ANY DISCREPANCIES OR ERRORS ARE TO
BE REPORTED TO THE ARCHITECT PRIOR TO
COMMENCEMENT OF WORKS

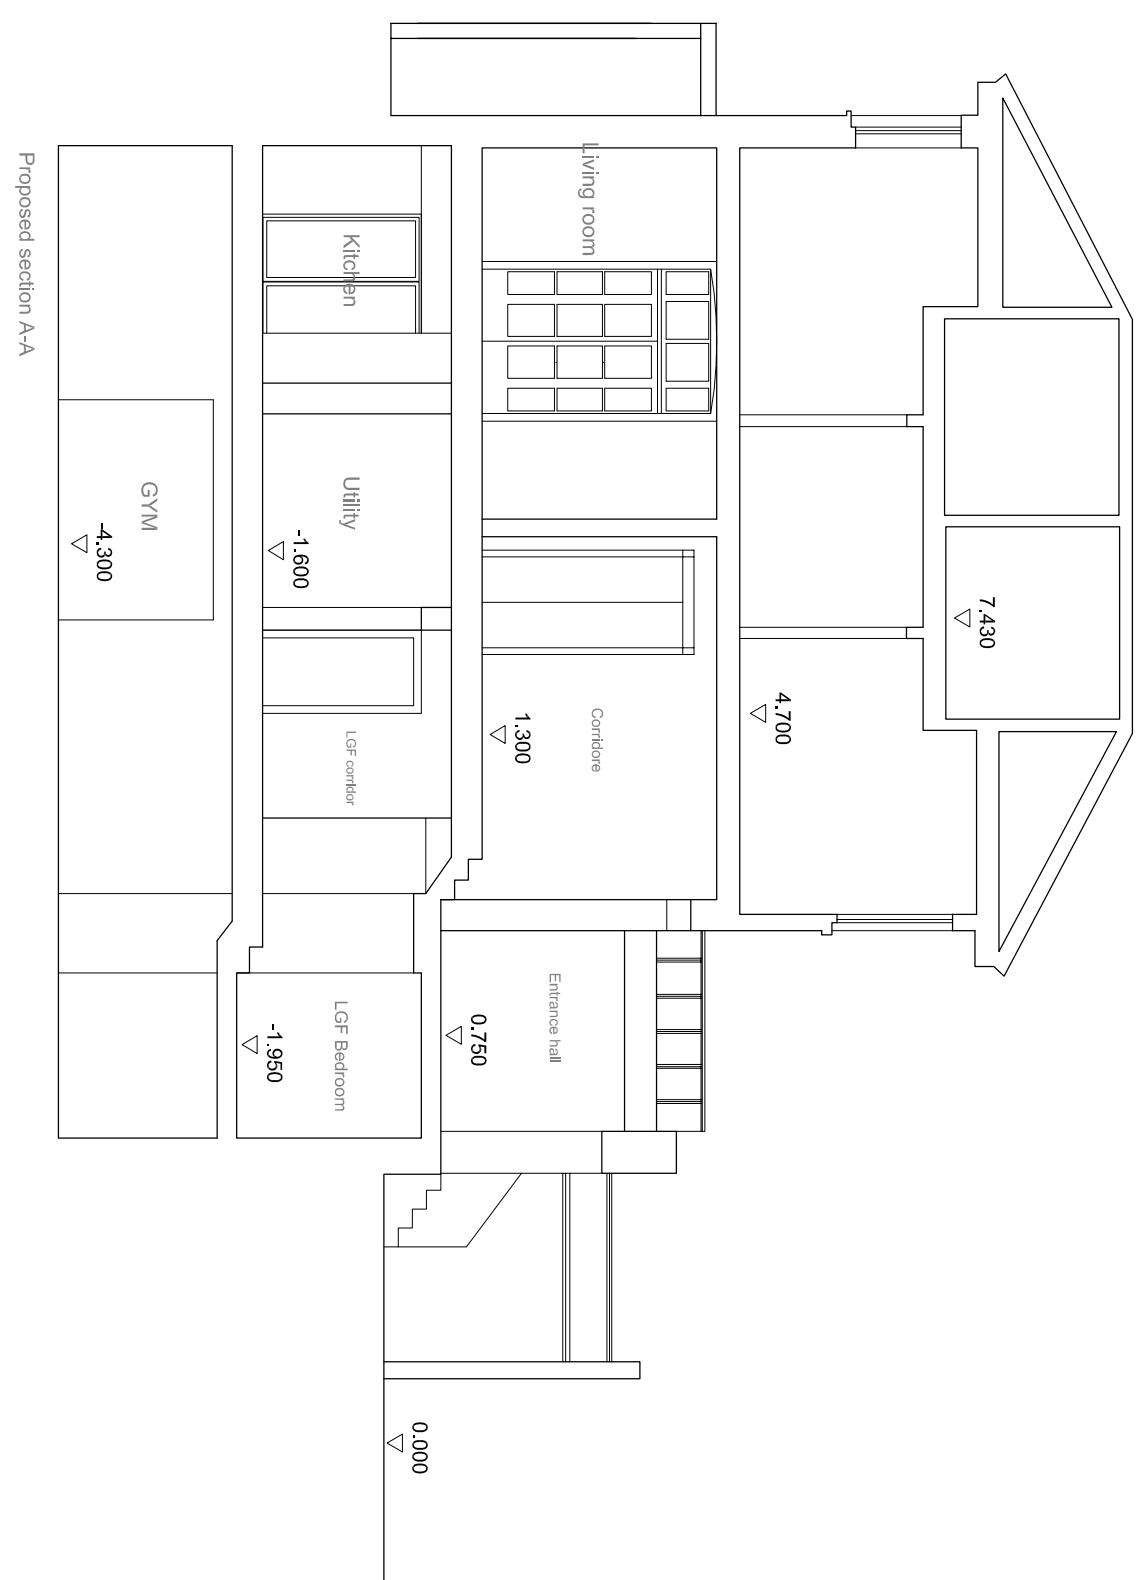

Dimensions in meter



DATE	PROJECT		
10/04/15	33 Greville road London NW6 5JB		
SCALE	DRAWING TITLE		
1:100 at A1	Proposed section drawings		
JOB	SERIES	DRAWING No.	REV.
71		71-1	

CHECKED: