

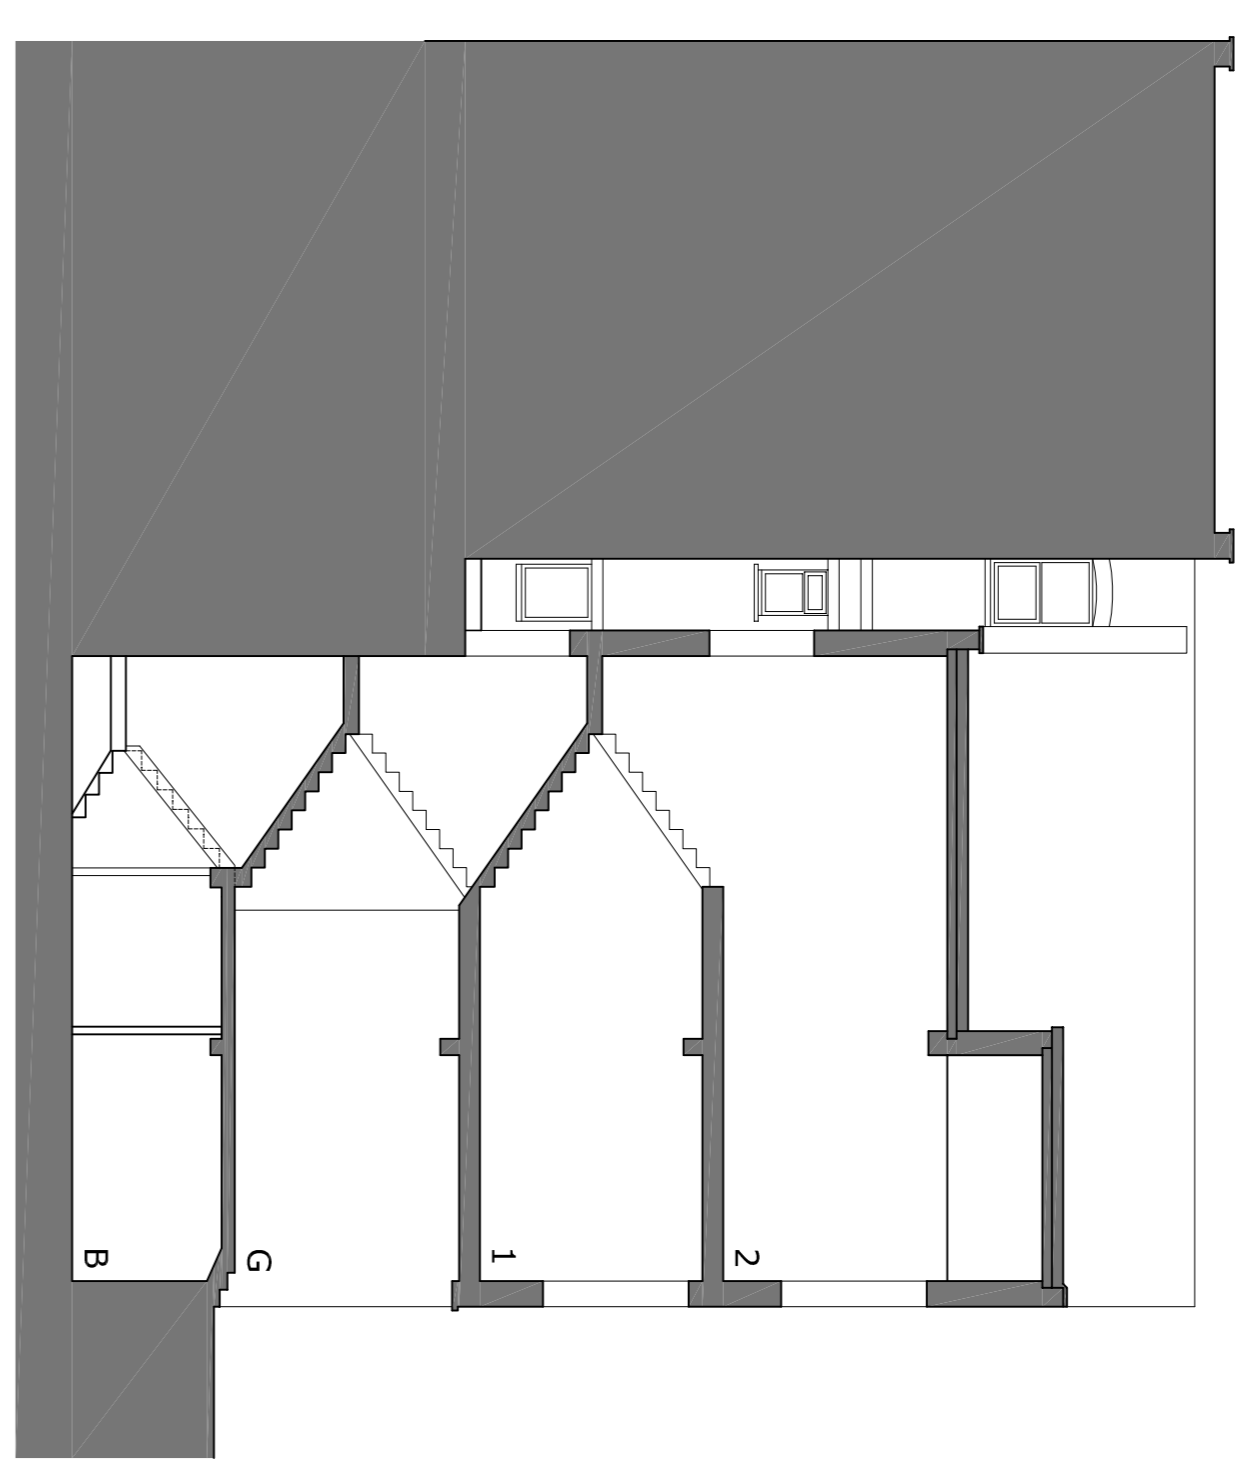



0 1 2 3 4 5 6 7 8 9 10 metres

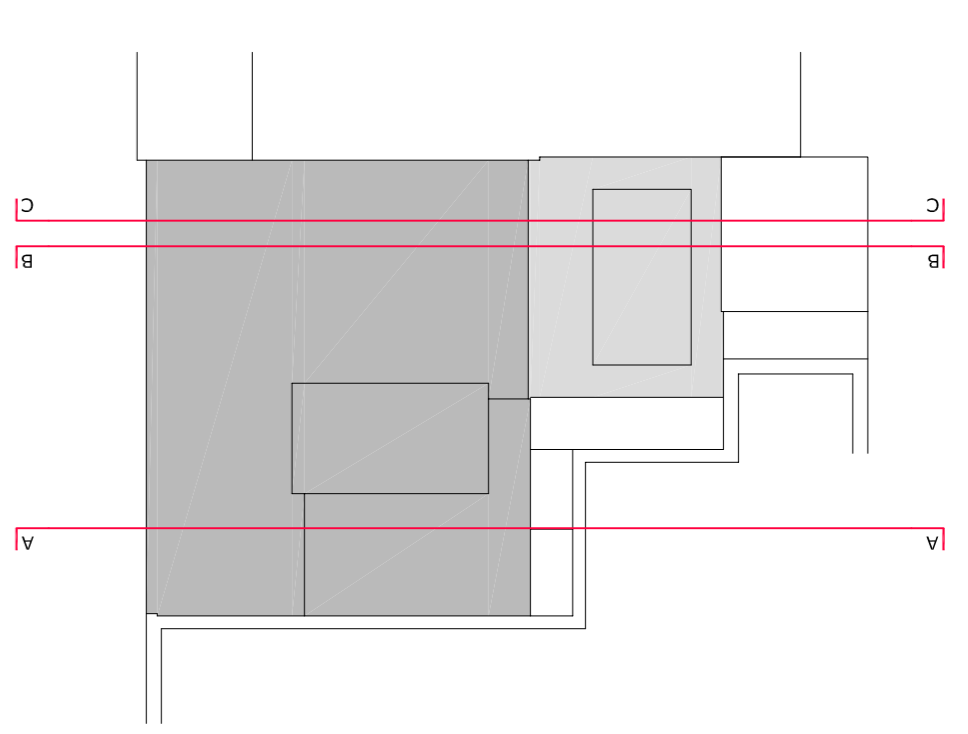

SECTION A-A

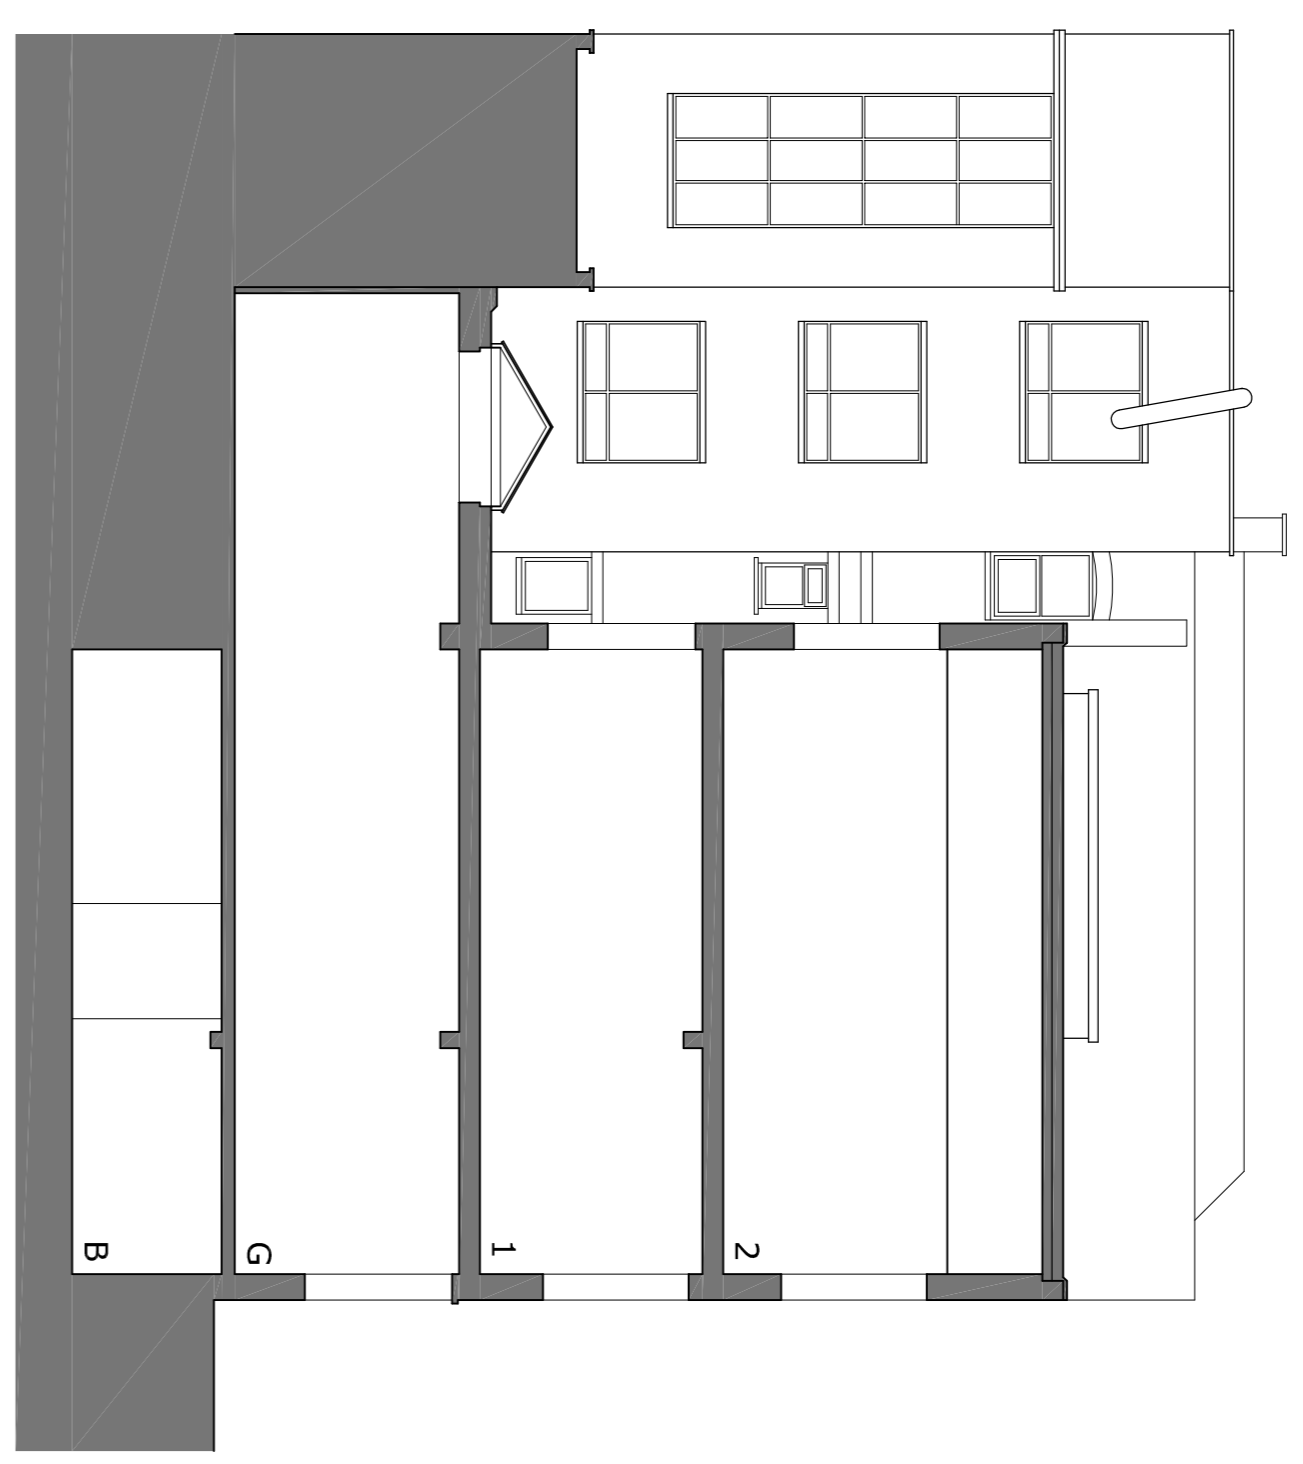

SECTION B-B

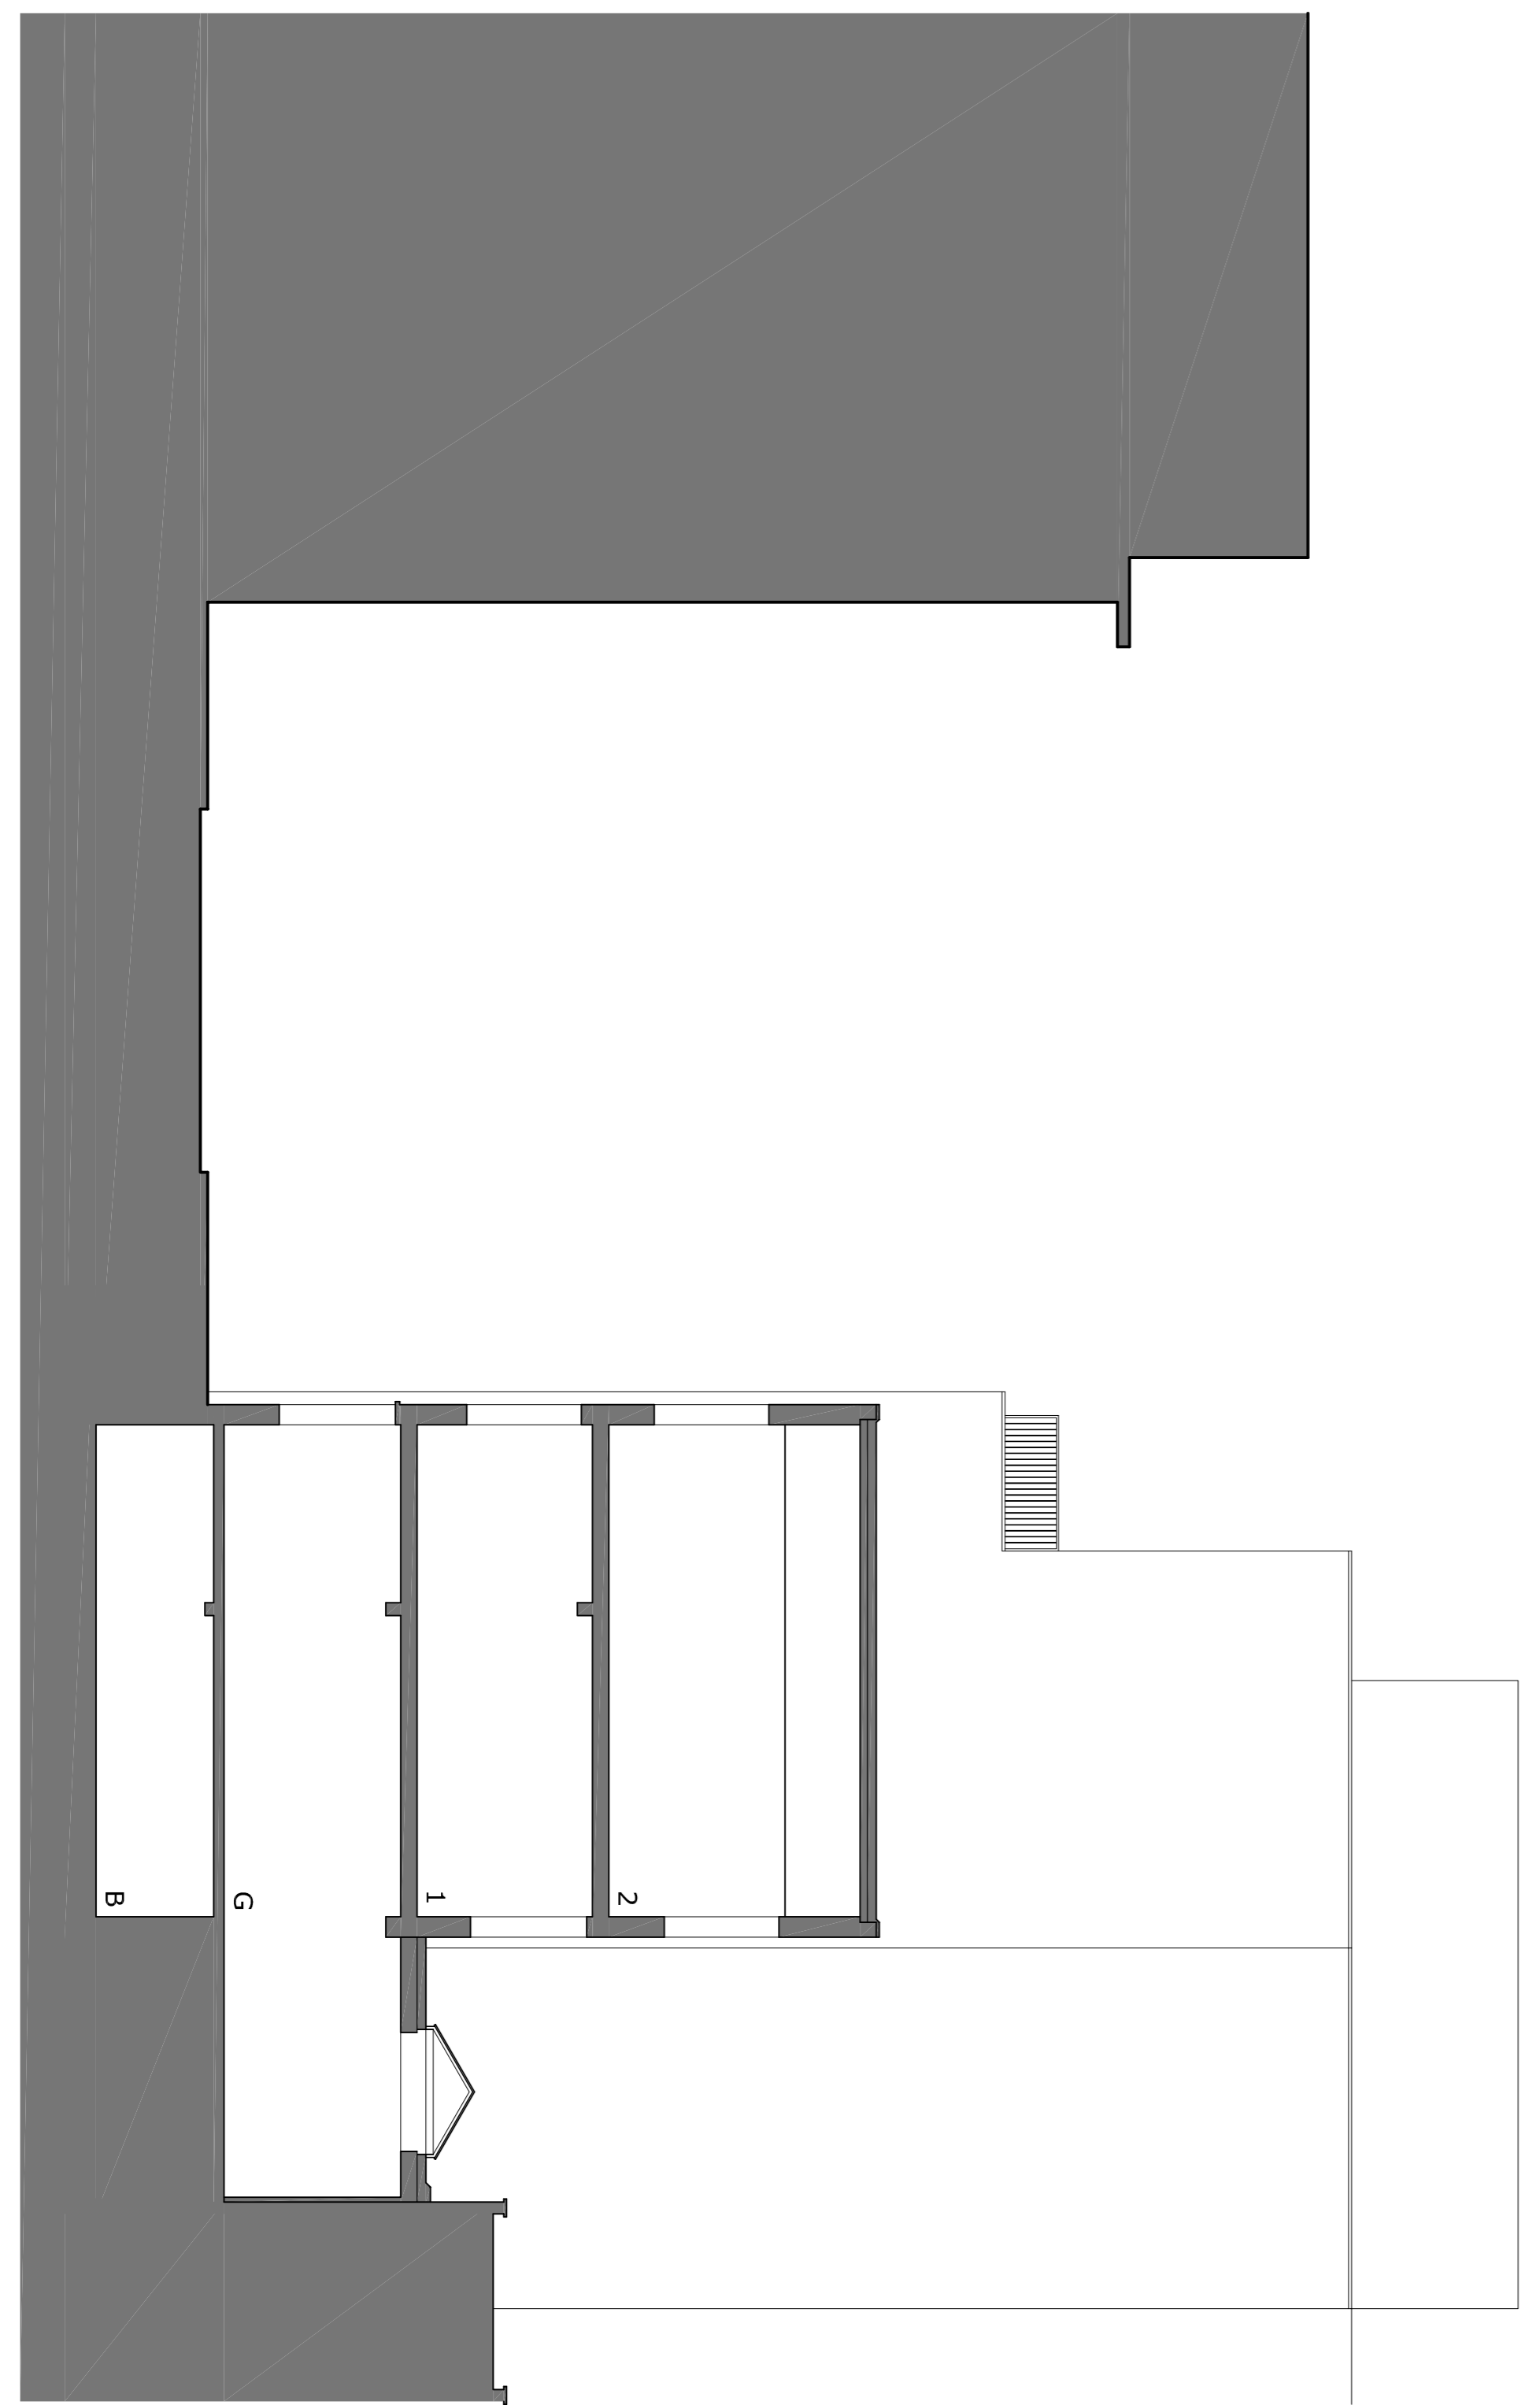

SECTION C-C

B	Sheet size amended	dps	15.07.15
A	Survey completed	dps	22.06.15
rev	revision	by	date
revisions			

DARREN STACEY
 ARCHITECTURE
 URBAN DESIGN
 29 ALLISON CLOSE
 LONDON
 SE10 8NZ
 t - 07790 497 973

project
 ANTWERP HOUSE
 26-27 KIRBY STREET
 LONDON
 EC1N 8TE

title
 EXISTING SECTIONS

drawn	checked	date
dps	dps	19 10 14

scale
 1:100 A1 (1:200@A3)

job no.	drawing no.	rev
14/107	S011	B