

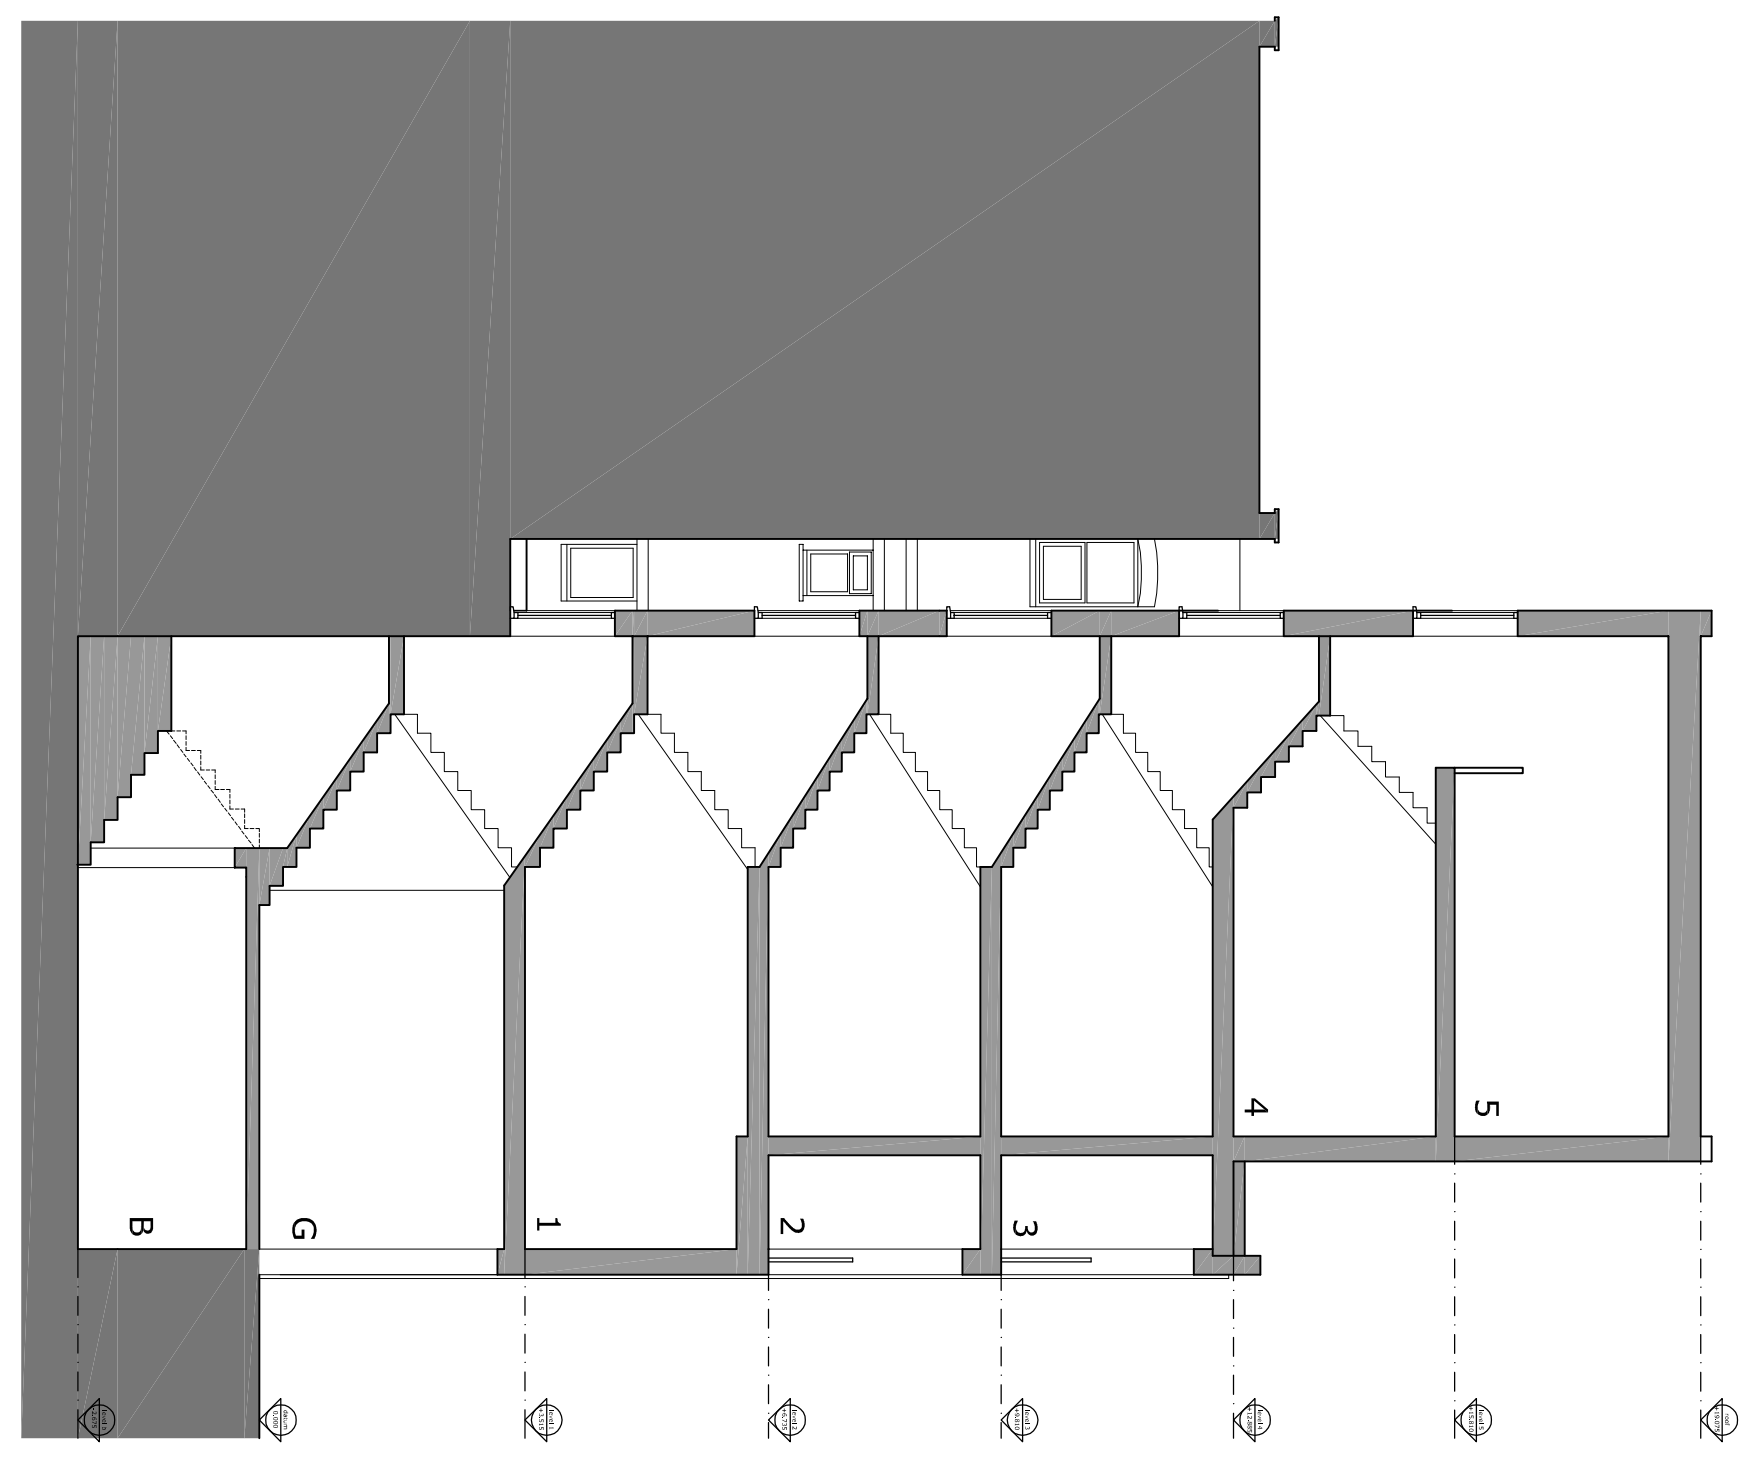



0 1 2 3 4 5 6 7 8 9 10 metres

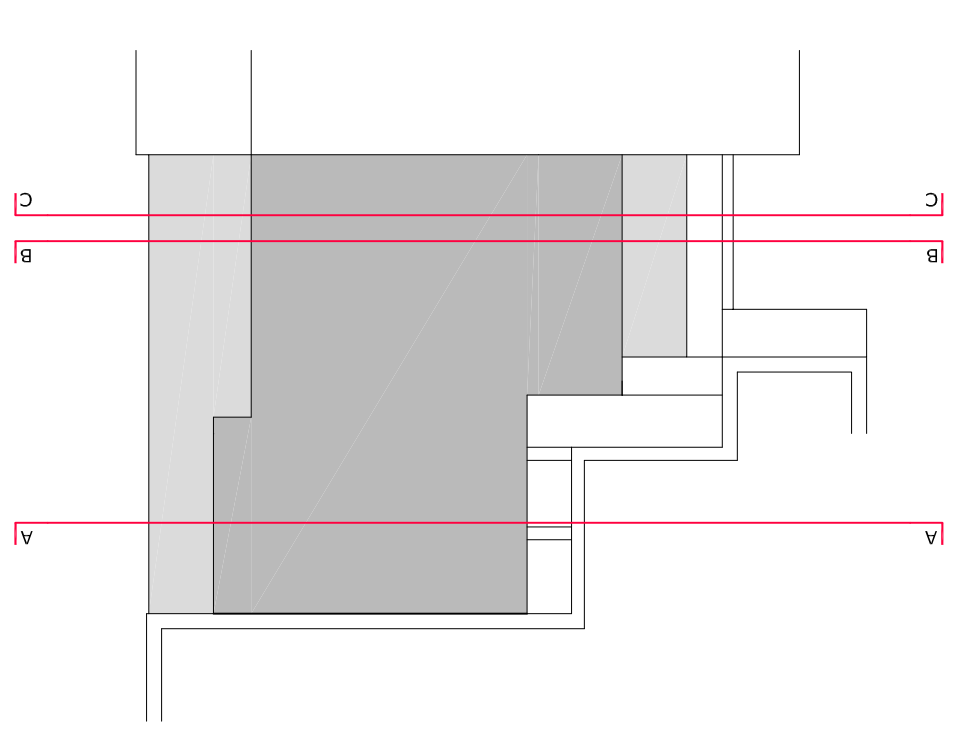

SECTION A-A

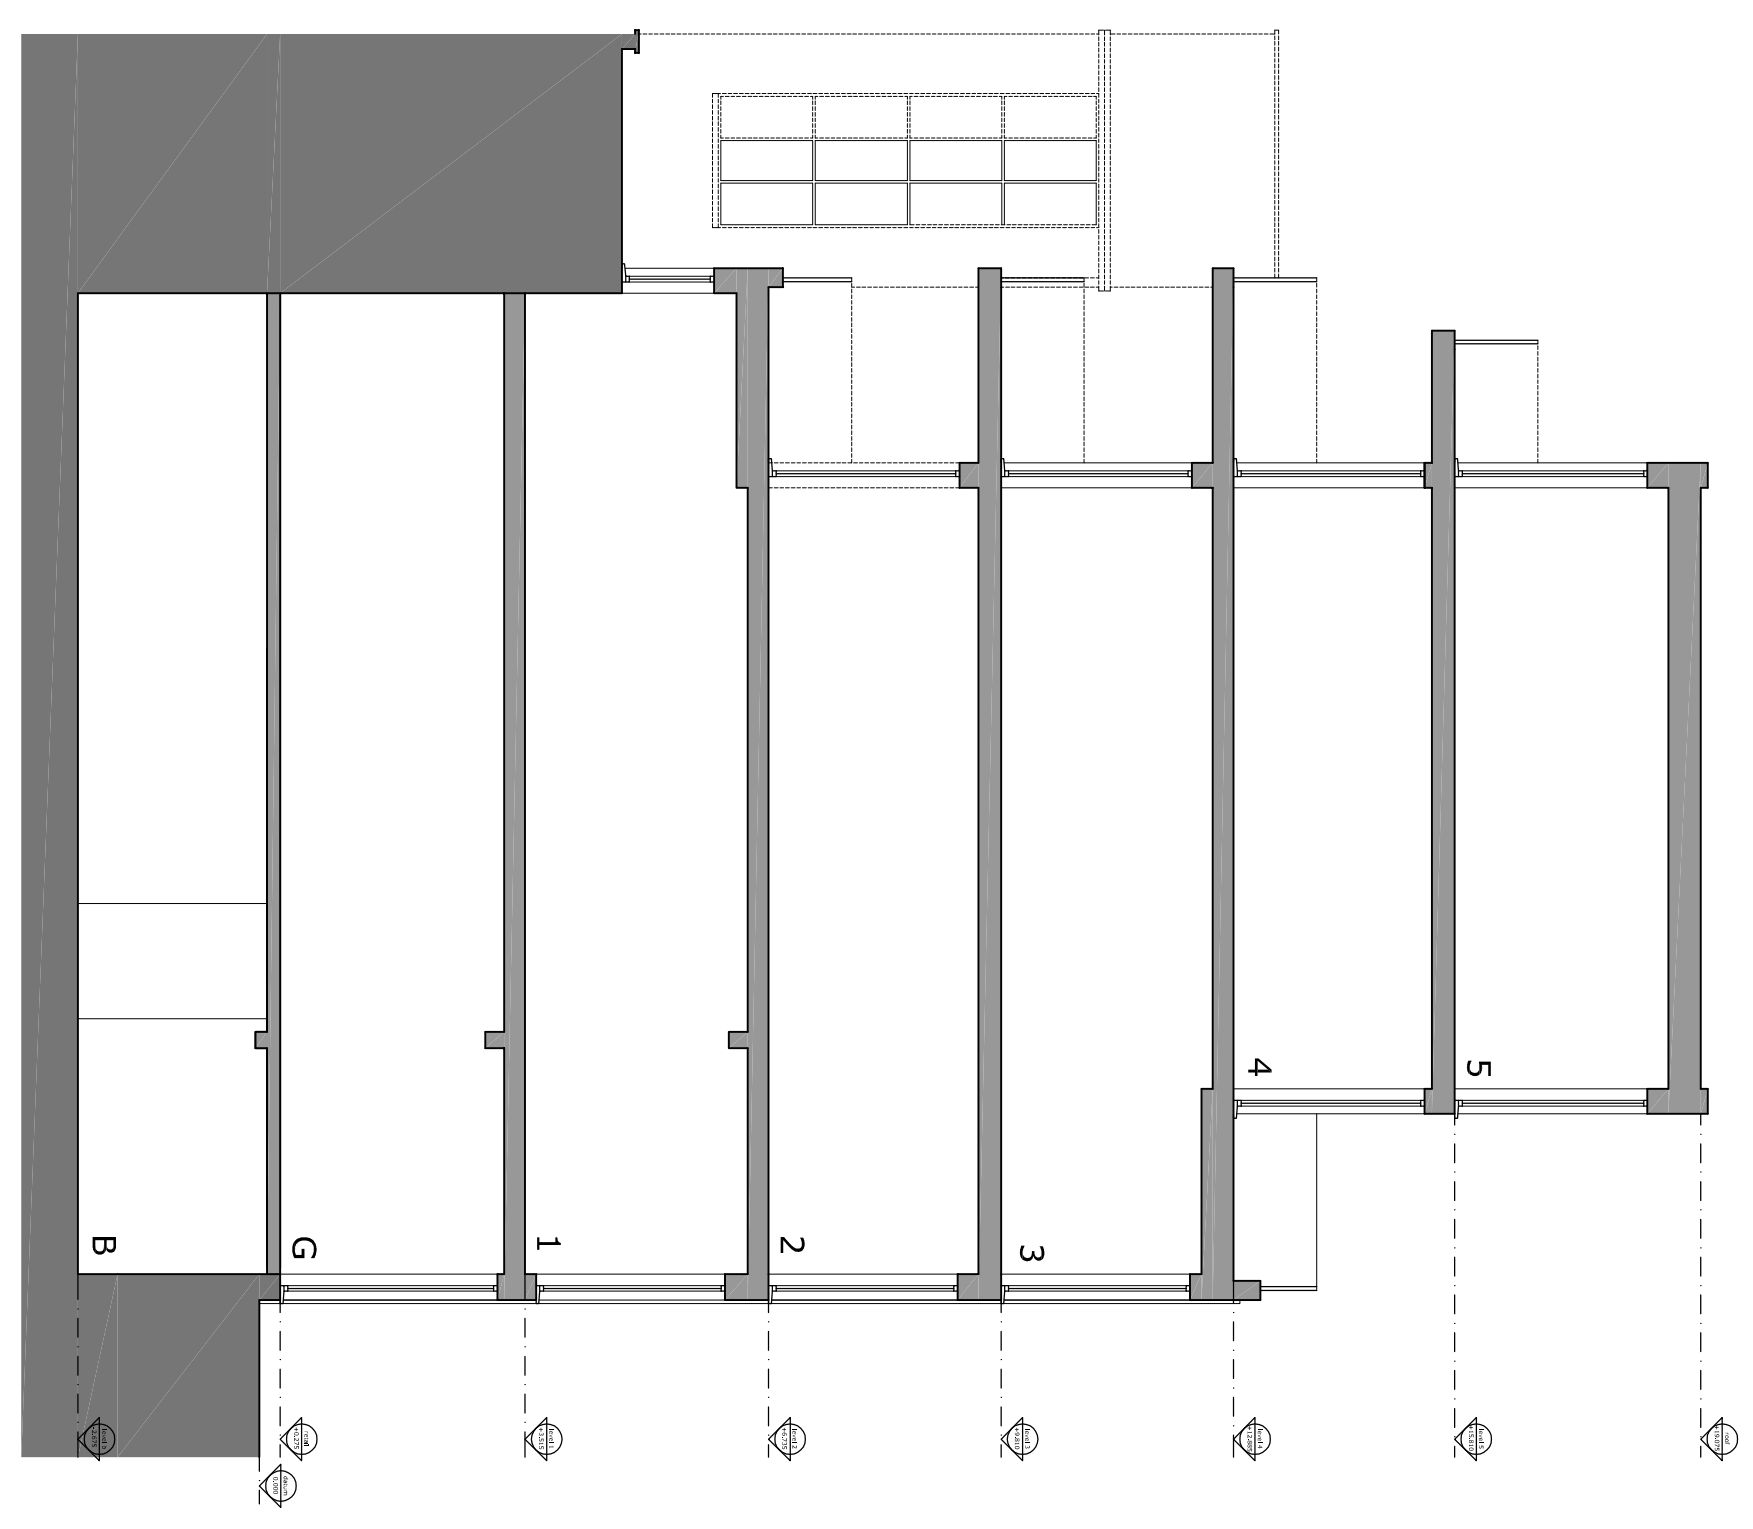

SECTION B-B

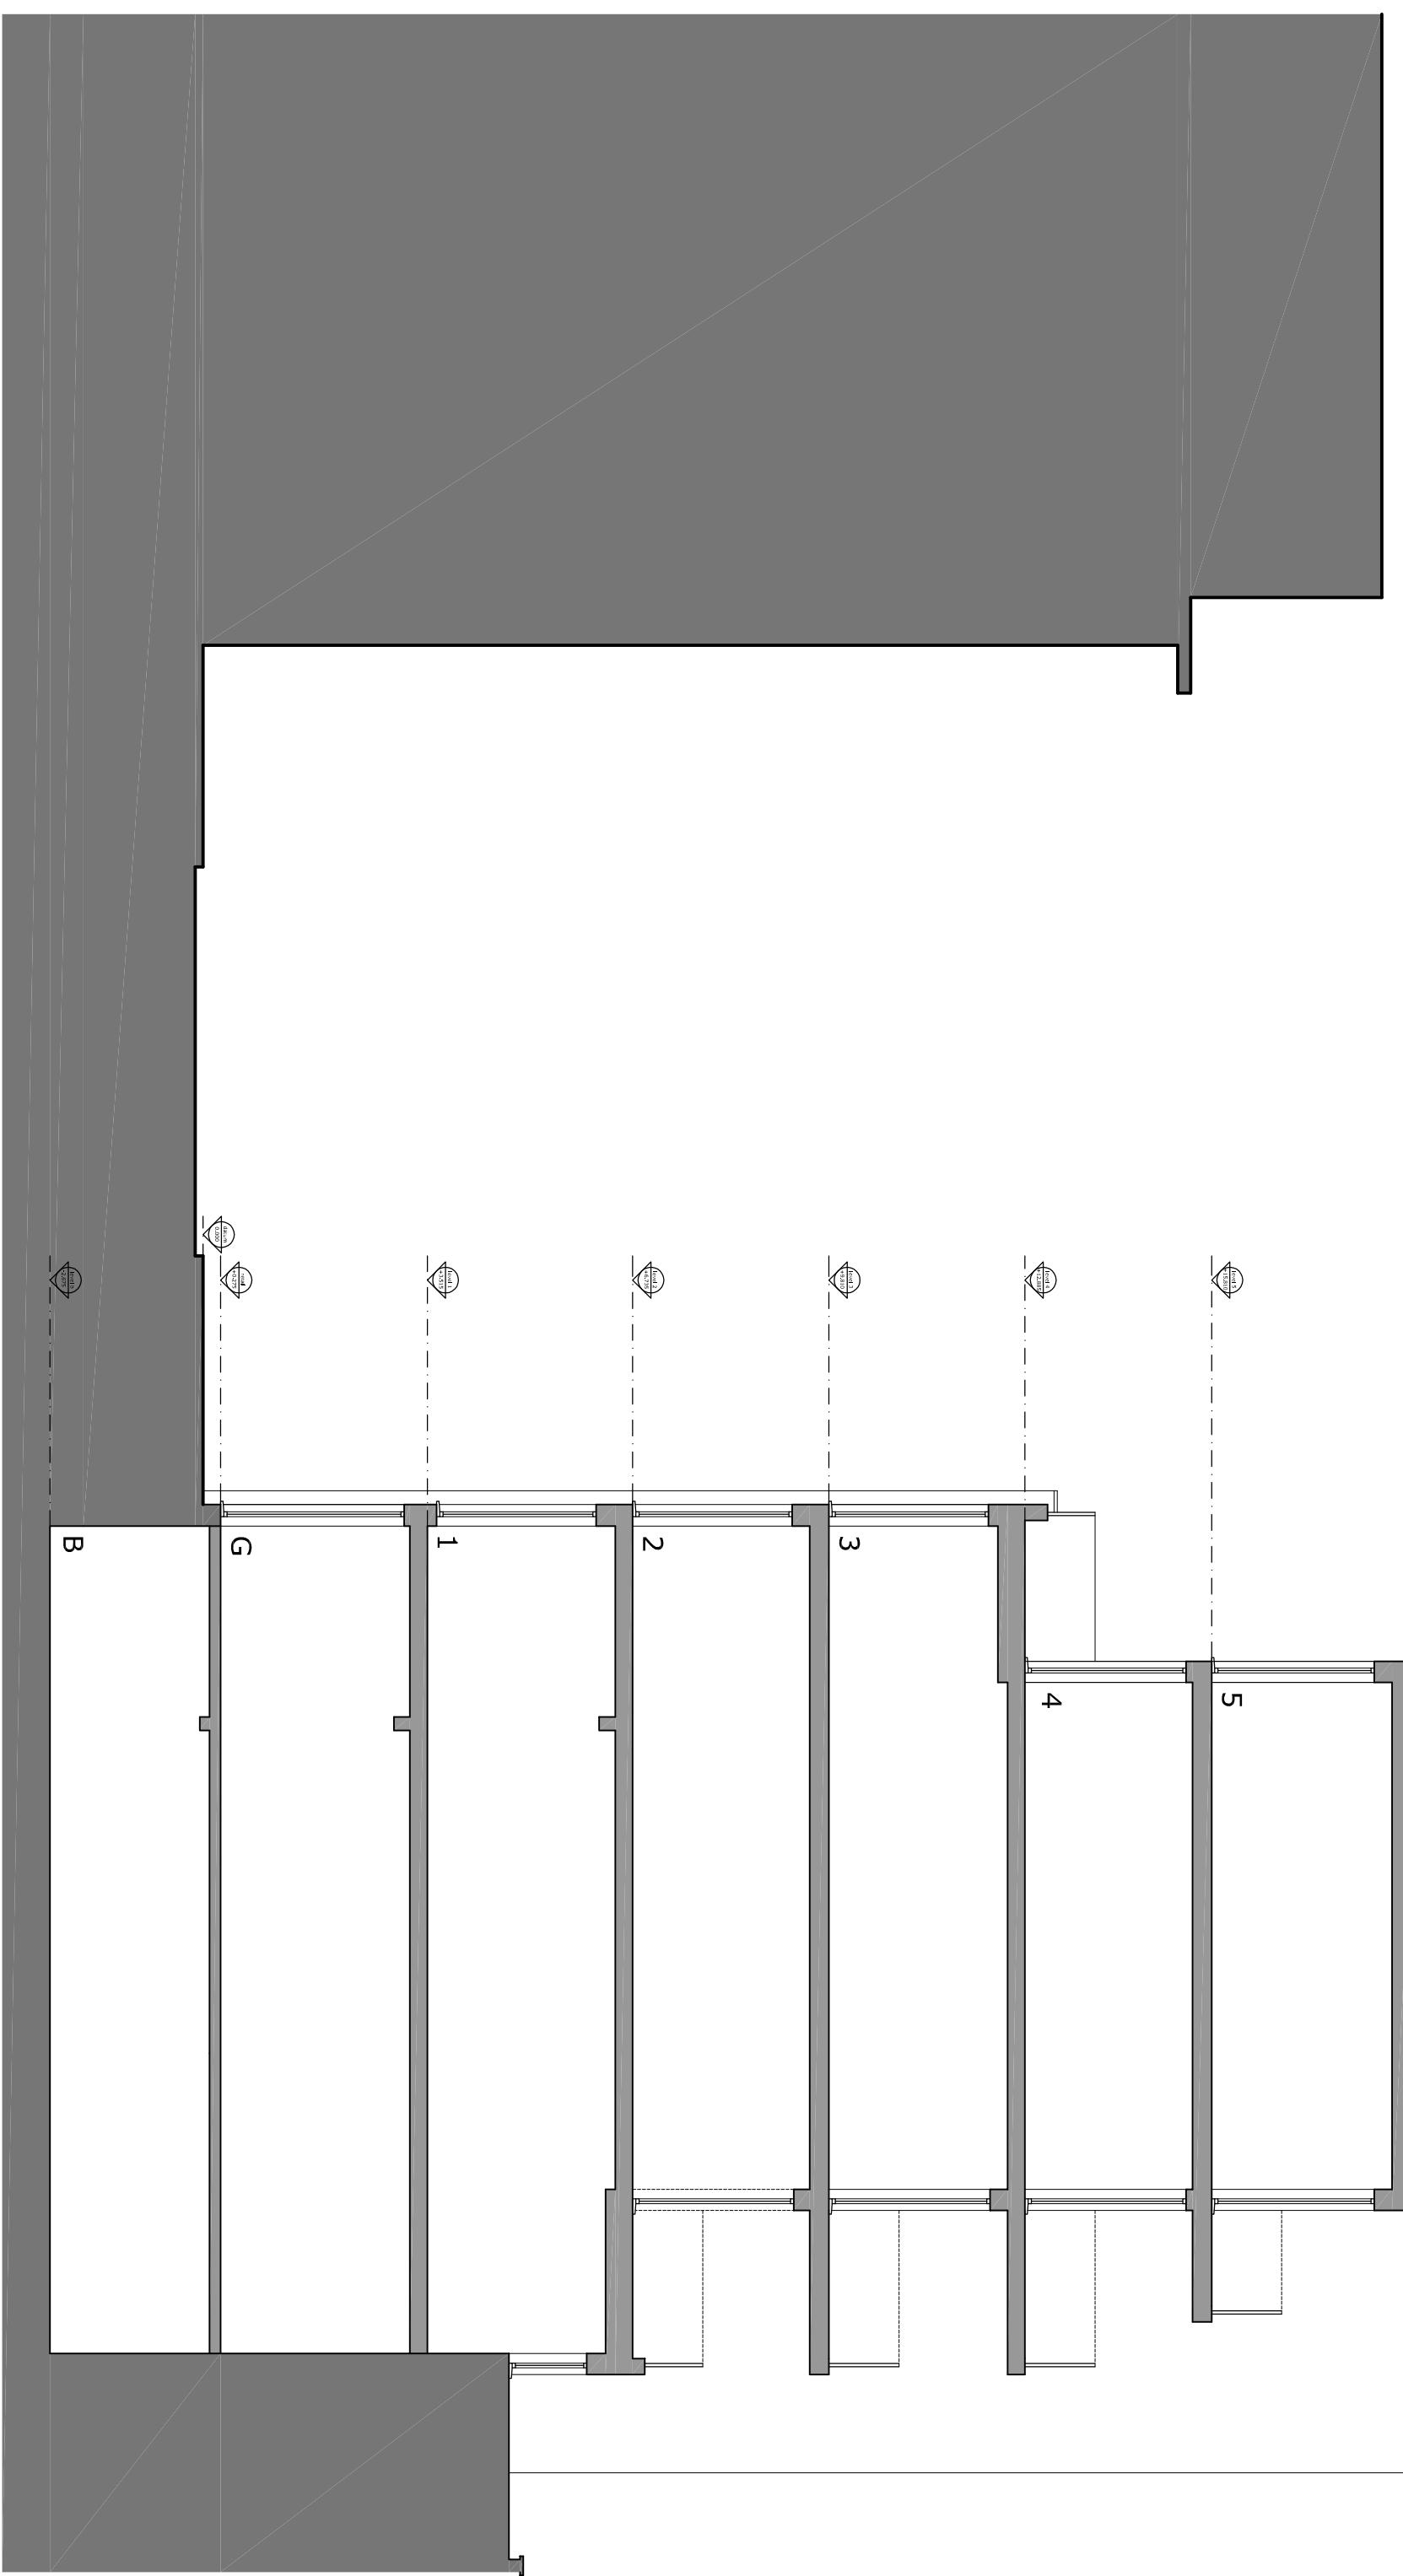

SECTION C-C

rev	revision	by	date
C	Sheet size amended	dps	15.07.15
B	Fenestration layout amended	dps	01.07.15
A	Fenestration layout amended	dps	22.06.15

DARREN STACEY
ARCHITECTURE
URBAN DESIGN

29 ALLISON CLOSE
LONDON
SE10 8NZ
t - 07790 497 973

project
ANTWERP HOUSE
26-27 KIRBY STREET
LONDON
EC1N 8TE

title
PROPOSED SECTIONS

drawn	checked	date
dps	dps	19 10 14

scale
1:100 A1 (1:200@A3)

job no.	drawing no.	rev
14/107	P011	C