


CROSS SECTION

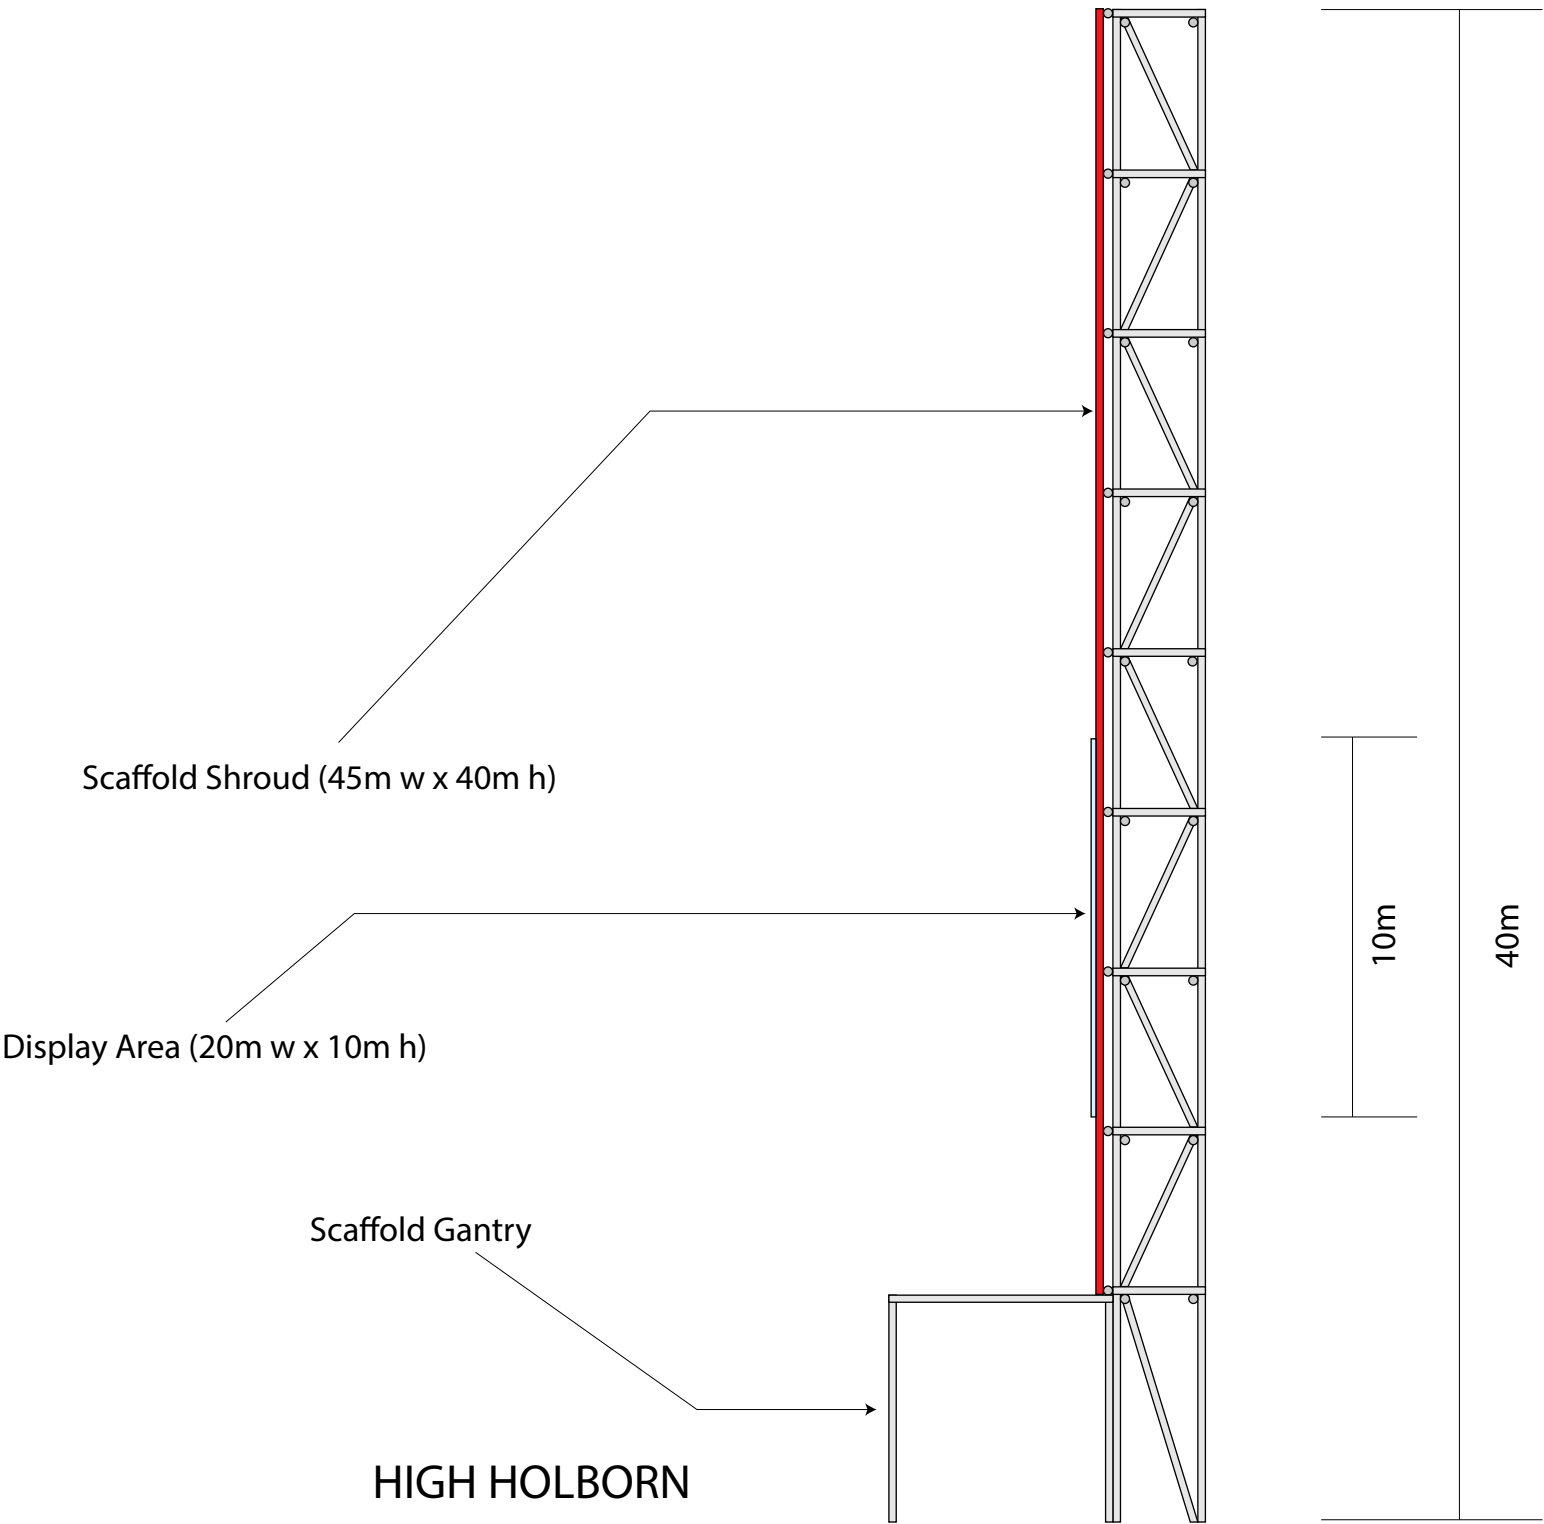

Site:

150 Holborn,
London, EC1N 2NS

Dwg Title:

Cross Section

Proposal:

Scaffold Shroud

Date:

5 September 2015

Dwg No:

2433/003

Scale: 1:200@A3

