


This document is the property of kilogram ltd and is not to be copied, reproduced, retained or disclosed to any unauthorised person either wholly, electronically or in part without written consent of kilogram ltd. All copyright is reserved to kilogram Ltd. All drawings, unless otherwise stated are to be considered 'Design Intent' drawings must NOT in any way be used for construction or final detailed costing.

All copyright is reserved to kilogram Ltd unless previously agreed in the signed kilogram proposal.

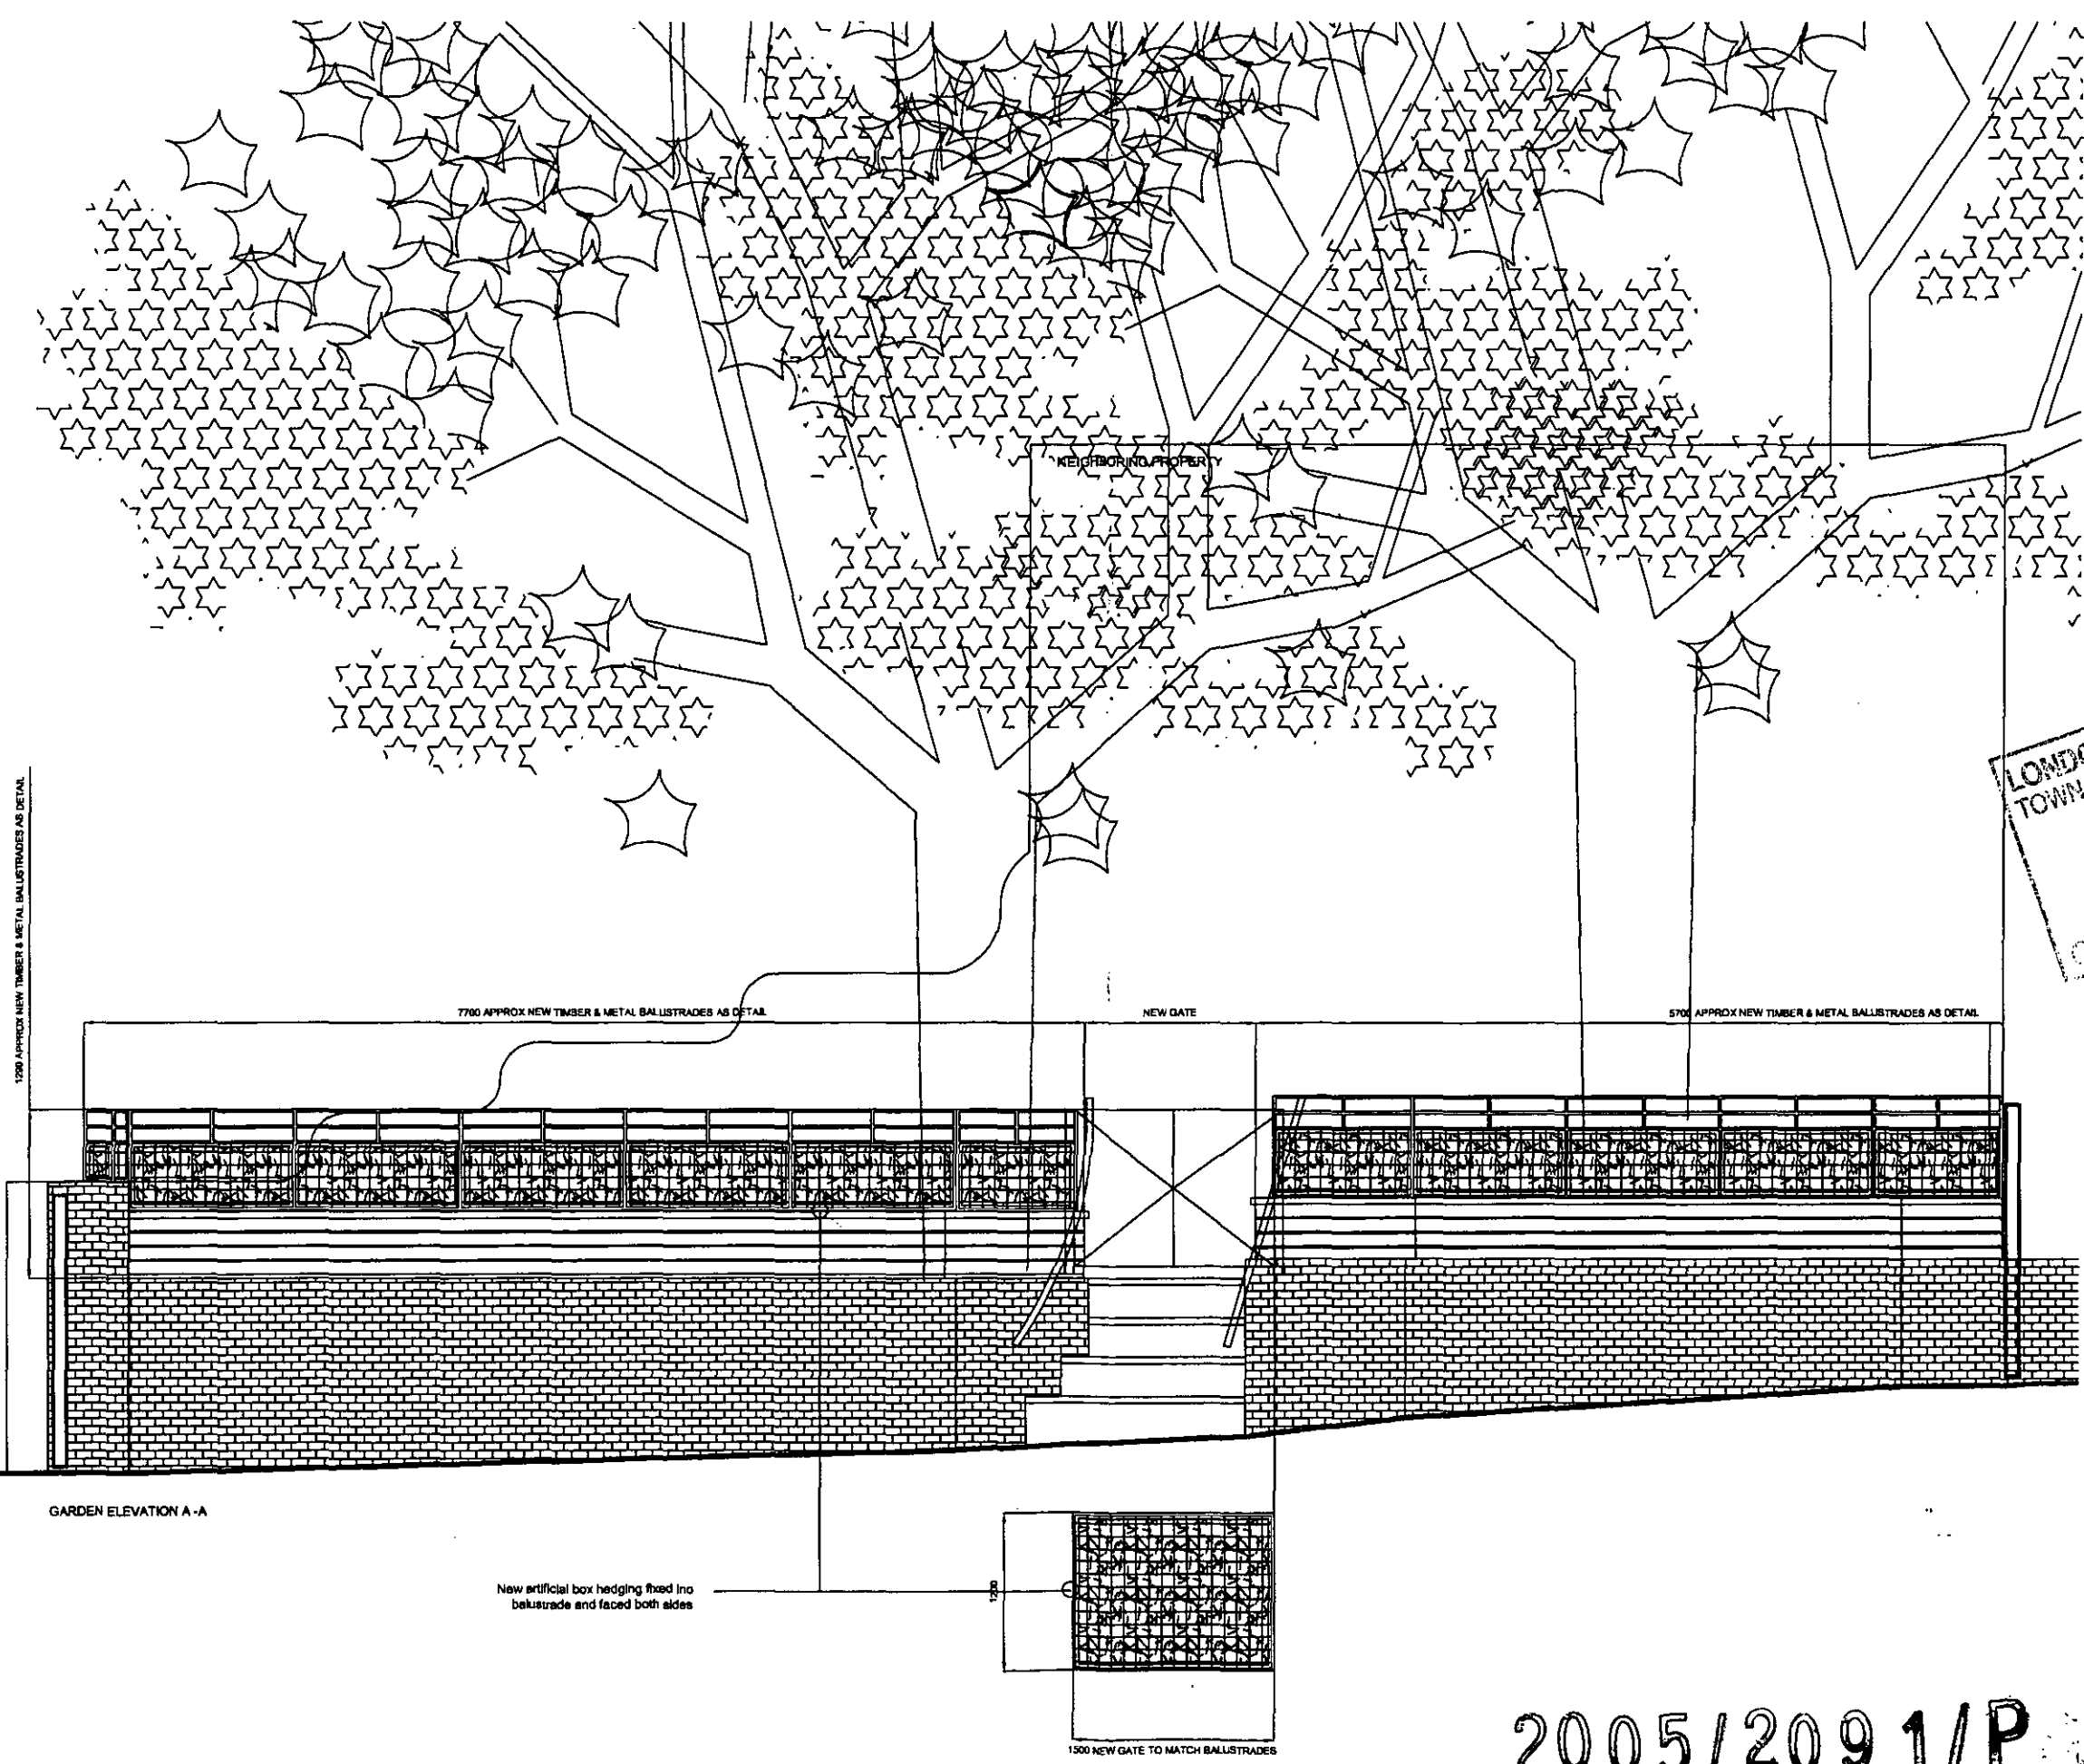

LONDON BOROUGH OF CAMDEN
TOWN AND COUNTRY PLANNING ACTS
20 JAN 2005
PLANS APPROVED
OFFICE OF THE CLERK

Revision / P&R Assessment No.	Rev.	Date
CAD Reference		
Client	GERONIMO INNS LTD	
Project Title	THE HILL 84 HAVERSTOCK HILL LONDON NW3 2BD	
Drawing Title	GA / PLANNING PROPOSED GARDEN EXTERNAL ELEVATION	
Date	MARCH 2005	
Scale	1 / 50	
Drawn By	NWB	
Check By	1200	
Drawing No.	PRGARDELEV-01	
Revised	office@kilog.co.uk	
	kilog.co.uk	

2005/2091/P

2005/2092/L


This document is the property of kilogram Ltd and is not to be copied, reproduced, retained or disclosed to any unauthorised person either wholly, electronically or in part without written consent of kilogram Ltd. All copyright is reserved to kilogram Ltd. All drawings, unless otherwise stated are to be considered 'Design Intent' drawings must NOT in any way be used for construction or final detailed costing.

All copyright is reserved to kilogram Ltd unless previously agreed in the signed kilogram proposal.

LONDON BOROUGH OF CAMDEN
TOWN AND COUNTRY PLANNING ACTS
20 JAN 2006
PLANS APPROVED
ON BEHALF OF THE COUNCIL

2005/2091/P
2005/2092/L

Revision / Ref. Amendment No.	Date
CAD Reference	
Client	
GERONIMO INNS LTD	
Project Title	
THE HILL 94 HAVERSTOCK HILL LONDON NW3 2BD	
Drawing Title	
GA / PLANNING EXISTING GARDEN EXTERNAL ELEVATION	
Date	
MARCH 2005	
Scale	
1 / 50	
Drawn By	Bury Barn
MWB	Brent Peckham Harrowshire SOS GAU
Project No.	1200
Drawing No.	EXGARDELEV-01
Revision	office@kilogram.co.uk
kilogram.co.uk	

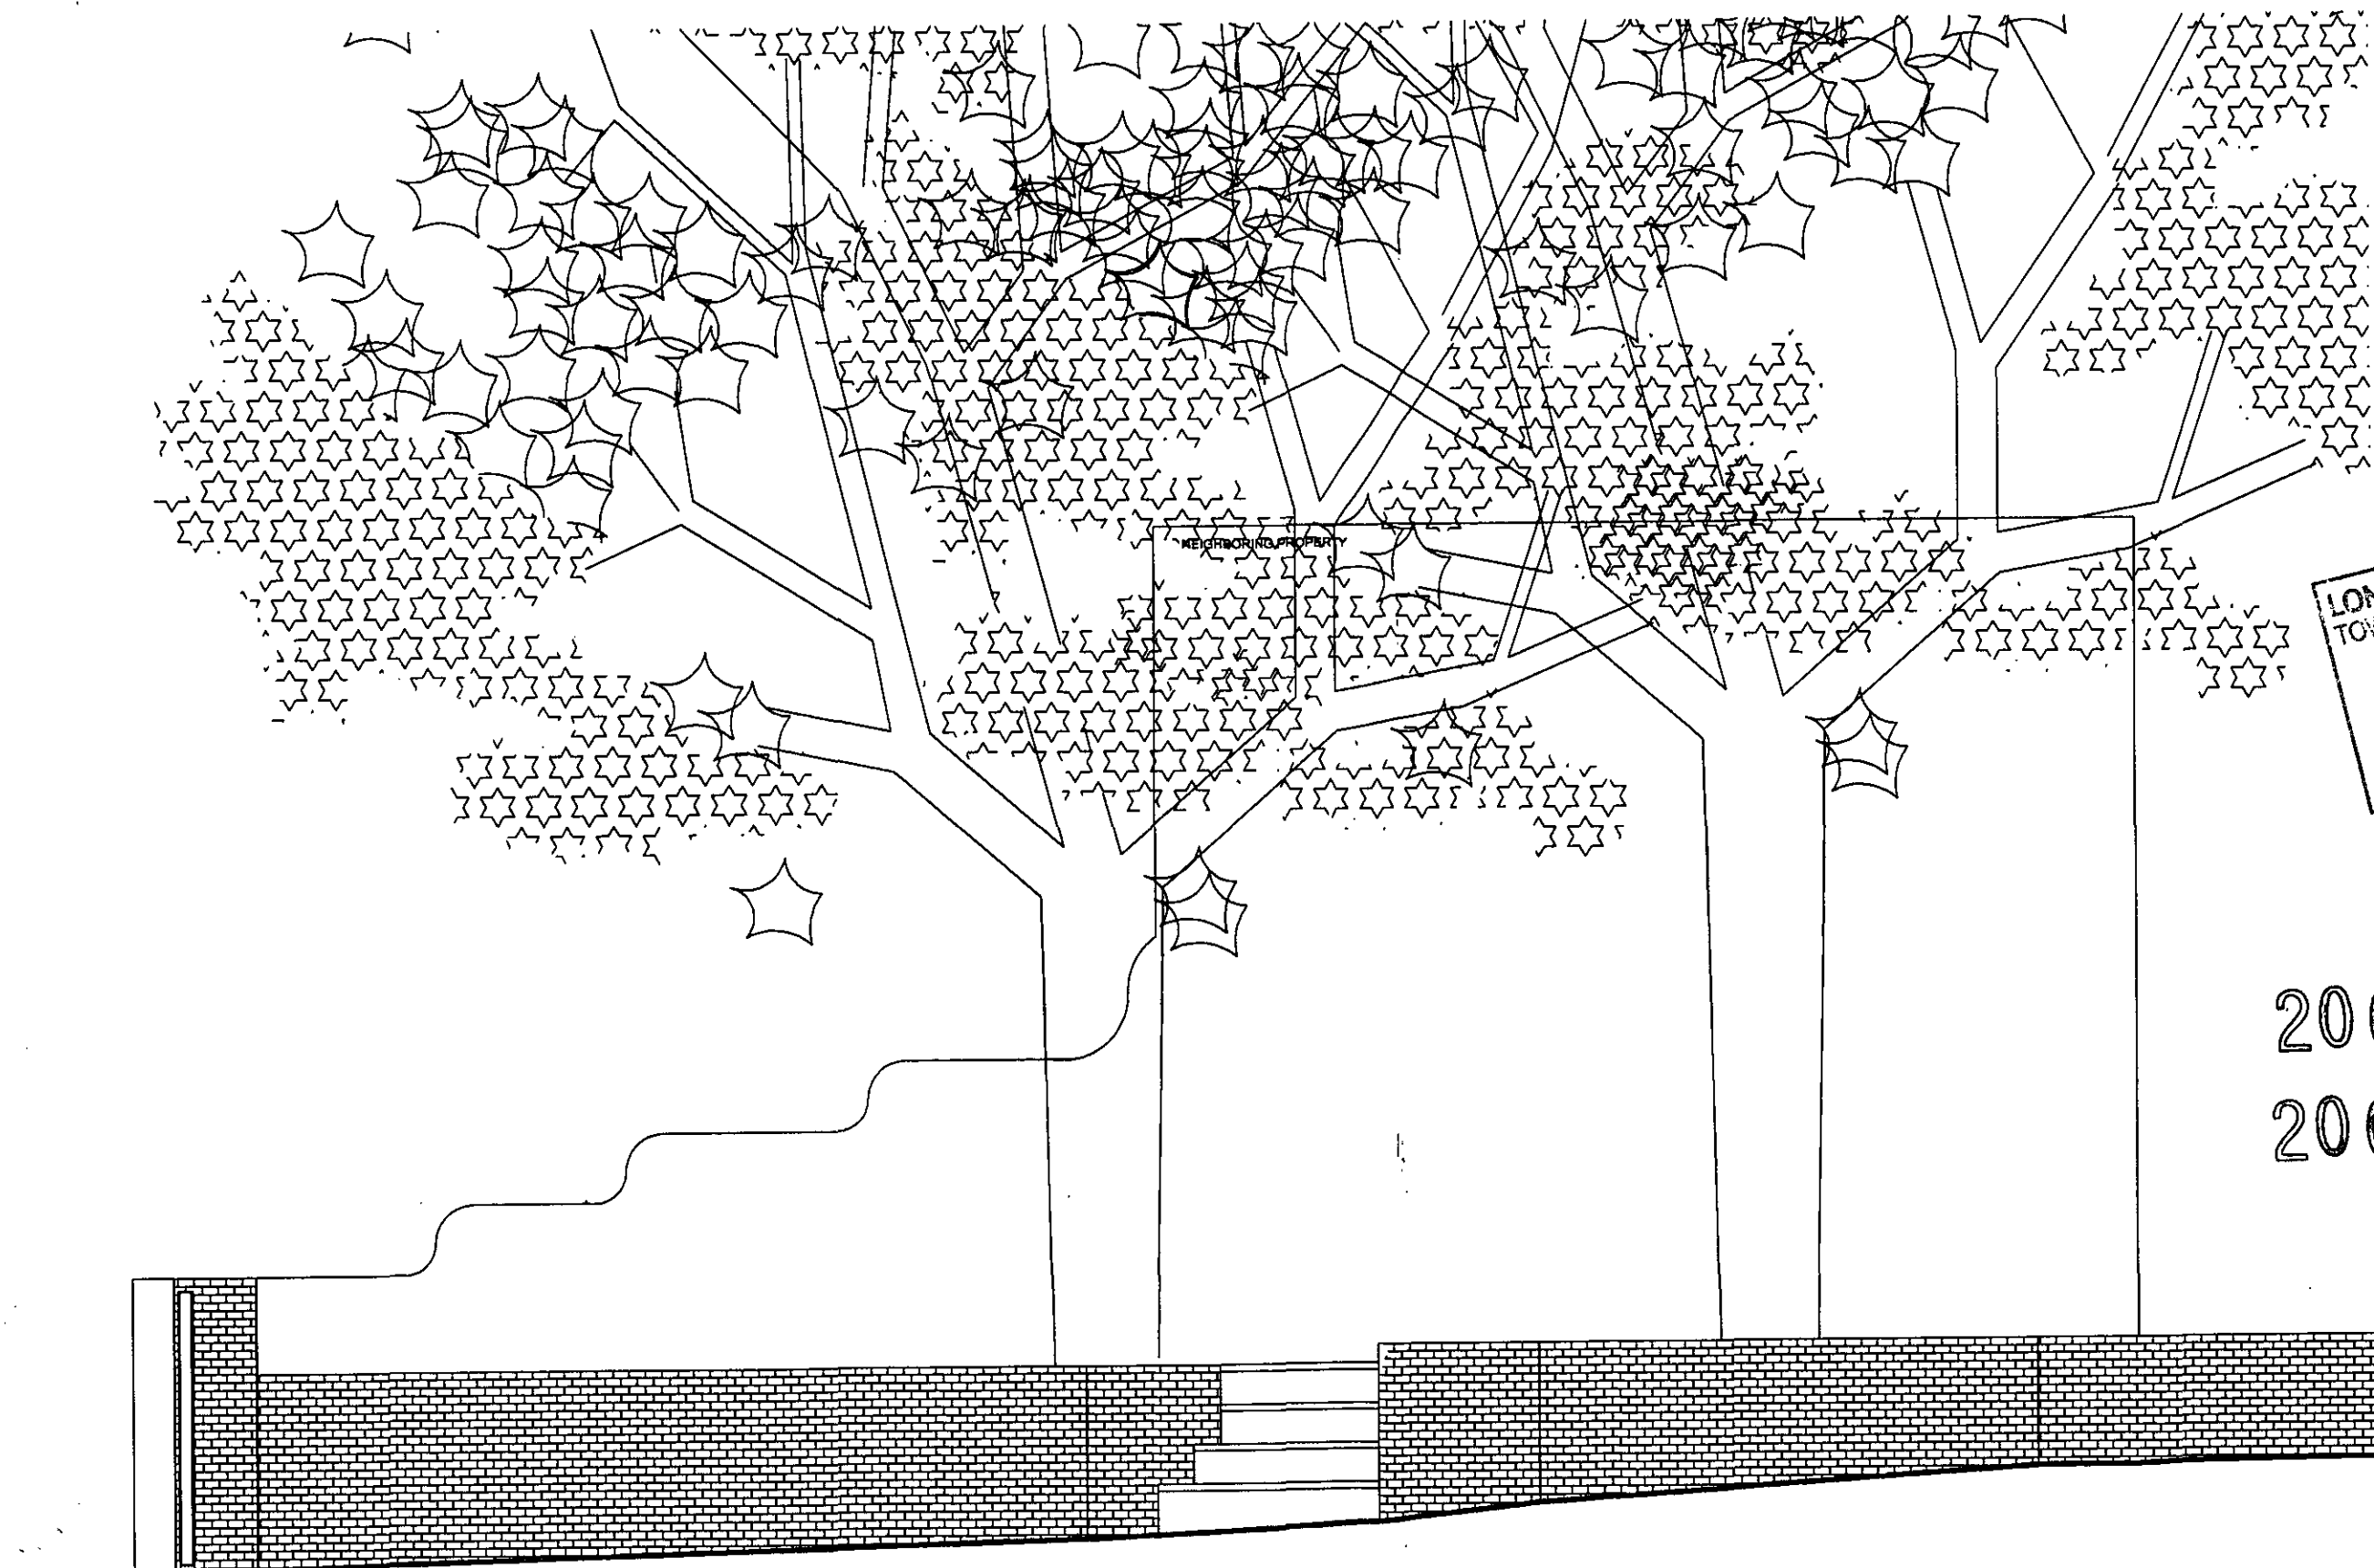


EXISTING GARDEN ELEVATION A-A

This document is the property of kilogram Ltd and is not to be copied, reproduced, retained or disclosed to any unauthorised person either wholly, electronically or in part without written consent of kilogram Ltd. All copyright is reserved to kilogram Ltd. All drawings, unless otherwise stated are to be considered 'Design Intent' drawings must NOT in any way be used for construction or final detailed costing.

All copyright is reserved to kilogram Ltd unless previously agreed in the signed kilogram proposal.

LONDON BOROUGH OF CAMDEN
TOWN AND COUNTRY PLANNING ACTS
20 JAN 2006
PLANS APPROVED
ON BEHALF OF THE COUNCIL

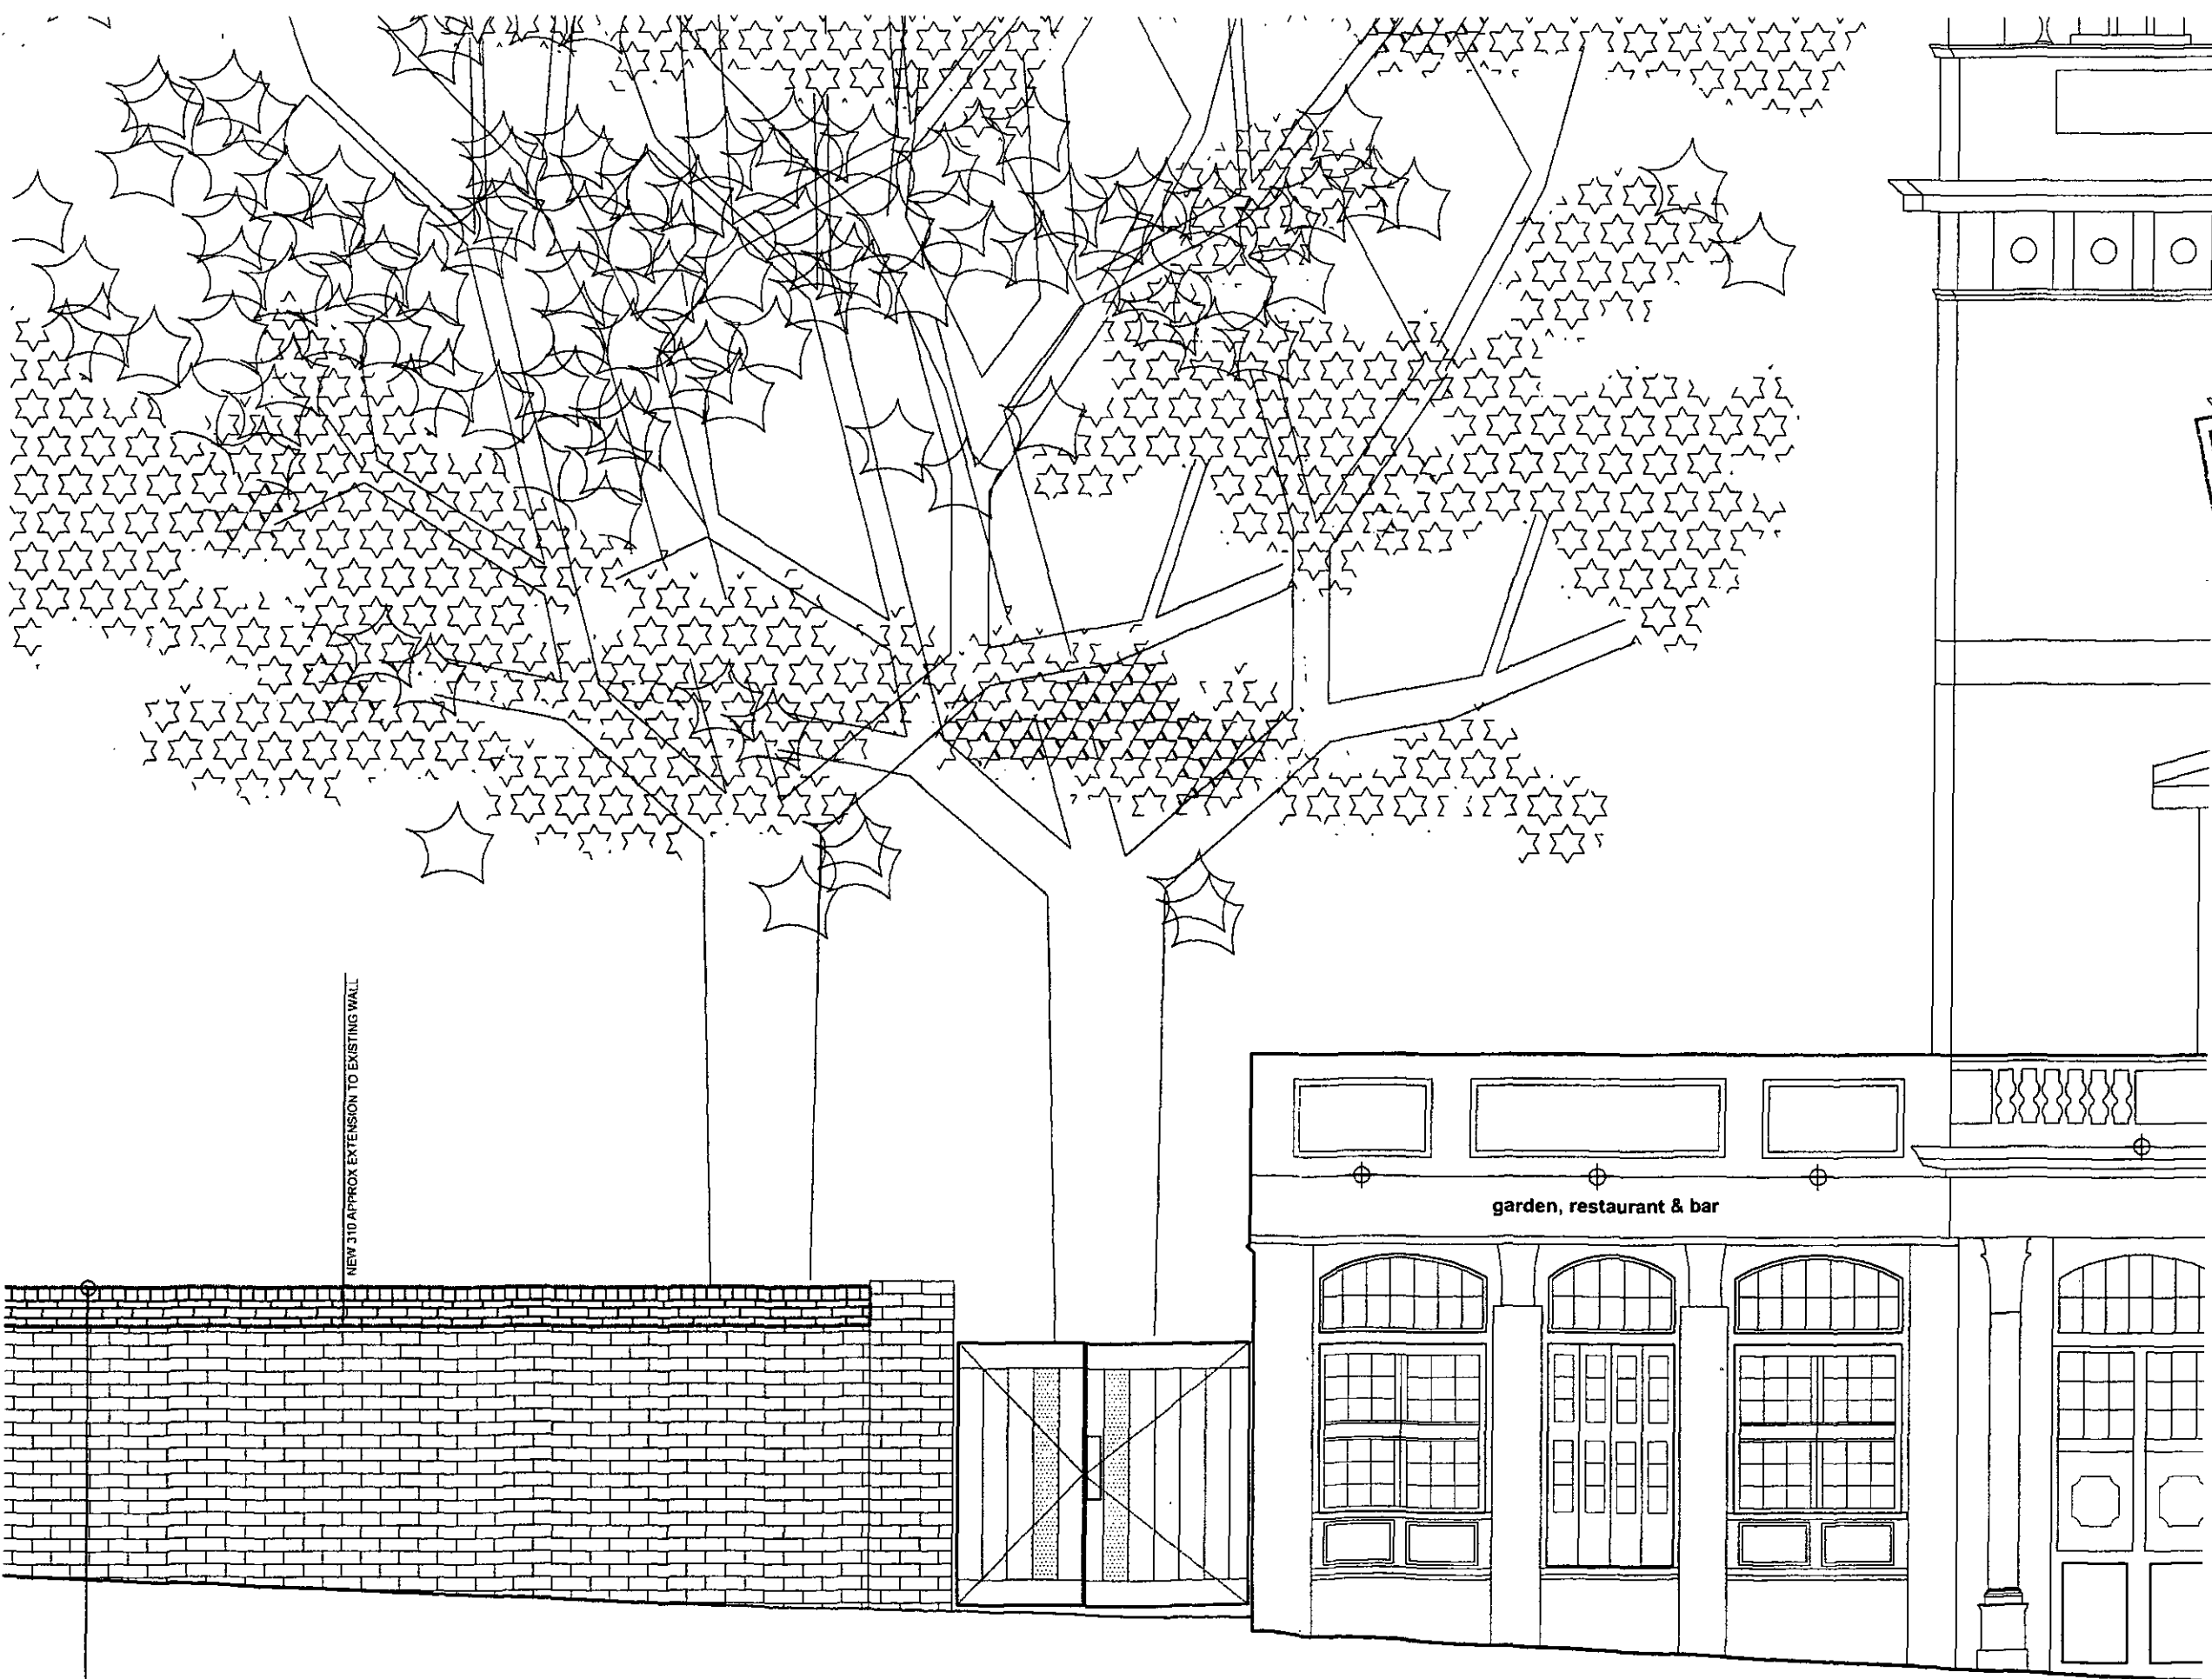

New 310 approx extension to existing brick wall materials and color to match existing wall

Prepared by	Rev	Date
Rev	Assessment No	
Client Reference		
Client		
GERONIMO INNS LTD		
Project Title		
THE HILL 94 HAVERSTOCK HILL LONDON NW3 2BD		
Drawing Title		
GA / PLANNING PROPOSED HAVERSTOCK HILL ELEVATION		
Date	MARCH 2005	
Scale	1 / 50	
Drawn by	Mwb	
Project No	1200	
Drawing No	PRELEV-01	
kilogram		
Bury Barn Brent Pathway Hertfordshire SG9 8AU		
11:44 (0) 1279 778 919 11:44 (0) 1279 778 920		
office@kilog.co.uk		
kilog.co.uk		

2005/2091/P
2005/2092/1

This document is the property of kilogram Ltd and is not to be copied, reproduced, retained or disclosed to any unauthorised person either wholly, electronically or in part without written consent of kilogram Ltd. All copyright is reserved to kilogram Ltd. All drawings, unless otherwise stated are to be considered 'Design Intent' drawings must NOT in any way be used for construction or final detailed costing.

All copyright is reserved to kilogram Ltd unless previously agreed in the signed kilogram proposal



LONDON BOROUGH OF CAMDEN
TOWN AND COUNTRY PLANNING ACTS
20 JAN 2006
PLANS APPROVED
ON BEHALF OF THE COUNCIL

NEW STEEL BALUSTRADES FIXED
TO EXISTING CONCRETE
AS DRAWING 1200 / PRELEV-01

KITCHEN EXTRACT ENCLOSURE
AS DRAWING 1200 / PRELEV-01

Revision /
RHS Assessment No. /
CAD Reference /
Client /

GERONIMO INNS LTD

Project Title /
THE HILL
94 HAVERSTOCK HILL
LONDON NW3 2BD

Drawing Title /
GA / PLANNING
EXISTING & PROPOSED GARDEN LAYOUT

Date /
MARCH 2005

kilogram

Scale /
1 / 50

Drawn By /
Nwb

Project No. /
1200

Drawing No. /
LSB EX&PR-01

Revision /
office@kilogram.co.uk

kilogram.co.uk

2005/2091/P

2005/2092/L

This document is the property of kilogram ltd and is not to be copied, reproduced, retained or disclosed to any unauthorised person either wholly, electronically or in part without written consent of kilogram ltd. All copyright is reserved to kilogram Ltd. All drawings, unless otherwise stated are to be considered 'Design Intent' drawings must NOT in any way be used for construction or final detailed costing.

All copyright is reserved to kilogram Ltd unless previously agreed in the signed kilogram proposal.



2005/2091/P
2005/2092/L

Revision / Risk Assessment No.	Rev.	Date
CAVI Reference		
Client		
GERONIMO INNS LTD		
Project Title		
THE HILL 94 HAVERSTOCK HILL LONDON NW3 2BD		
Drawing Title		
GA / PLANNING EXISTING GARDEN LAYOUT		
Date		
MARCH 2005		
Scale		
1 / 50		
Drawn By		
MWB		
Project No.		
1200		
Drawing No.		
LSB EX-01		
Revised		
office@kilog.co.uk		
kilog.co.uk		

kilogram

Bury Barn
Brent Palham
Hertfordshire
SG9 0AU

1: +44 (0) 1279 778 919
1: +44 (0) 1279 778 929

This document is the property of kilogram Ltd and is not to be copied, reproduced, retained or disclosed to any unauthorised person either wholly, electronically or in part without written consent of kilogram Ltd. All copyright is reserved to kilogram Ltd. All drawings, unless otherwise stated are to be considered 'Design Intent' drawings must NOT in any way be used for construction or final detailed costing.

All copyright is reserved to kilogram Ltd unless previously agreed in the signed kilogram proposal.

LONDON BOROUGH OF CAMDEN
TOWN AND COUNTRY PLANNING ACTS
20 JAN 2006
PLANS APPROVED
ON BEHALF OF THE COUNCIL

TIMBER DIVISION FENCE TO BE
CONSTRUCTED FROM TREATED
BOARDS FIXED TO POSTS
FIXED INTO EXISTING GROUND POST
LOWERING OF REAR PATIO AREA

TIMBER CLAD BOX CONSTRUCTED AS
TO NOT BE FIXED TO NEIGHBORING
WALL CONTAINING GARDEN ELECTRICAL
SYSTEM AS TO STATUTORY CODES

NEW TIMBER & METAL BALUSTRADE
UNIT AS DETAILS

NEW TIMBER & METAL BALUSTRADE
UNIT AS DETAILS

NEW TIMBER CLAD ENCLOSURE TO
CHILLER UNITS AS DRAWING
1200 / PRDET9-01

NEW STEEL BALUSTRADES FIXED
TO EXISTING CONCRETE
AS DRAWING 1200 / PRELEV-01

NEW KITCHEN EXTRACT DUCT
ACCESS PANEL FIXED BETWEEN
EXISTING BRICKWORK ON ACOUSTIC
ISOLATING BRACKETS AT APPROPRIATE
POINTS. CLAD IN MATCHED EXISTING
BRICK PATTERN FIBERGLASS AS
EXISTING KITCHEN EXTRACT DUCTWORK
ENCLOSURE

EXISTING GRASS AREA

EXISTING CONCRETE PAVING STONES

Drawn By: [] Date: []

CAD Reference: []

Client: []

GERONIMO INNS LTD

Project Title: []

THE HILL
94 HAVERSTOCK HILL
LONDON NW3 2BD

Drawing Title: []

GA / PLANNING
PROPOSED GARDEN LAYOUT

Date: []

MARCH 2005

Scale: []

1 / 50

Drawn By: []

Mwb

Project No: []

1200

Drawing No: []

LSB PR-01

Revision: []

office@kilogram.co.uk

kilogram.co.uk

kilogram

Bury Barn

Brent Park

Hertfordshire


SG9 6AU

T: +44 (0) 1279 778 919

F: +44 (0) 1279 778 929


2005/2091/P
2005/2092/L

BANQUET SEATING / WALL DETAIL 001

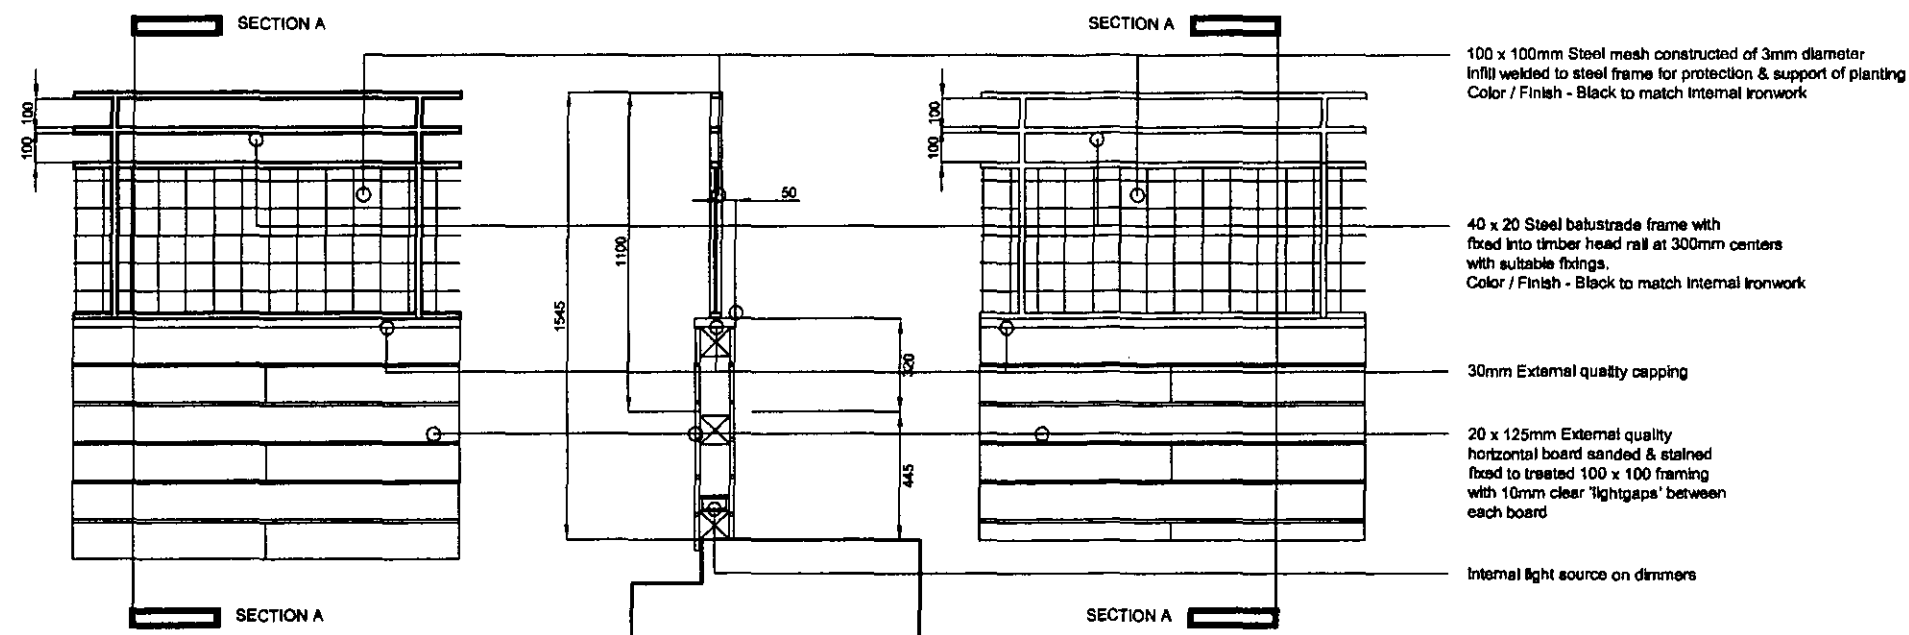

TIMBER CHILLER ENCLOSURE & STORE

New free standing timber clad chiller enclosure constructed as to not be fixed to the listed structure

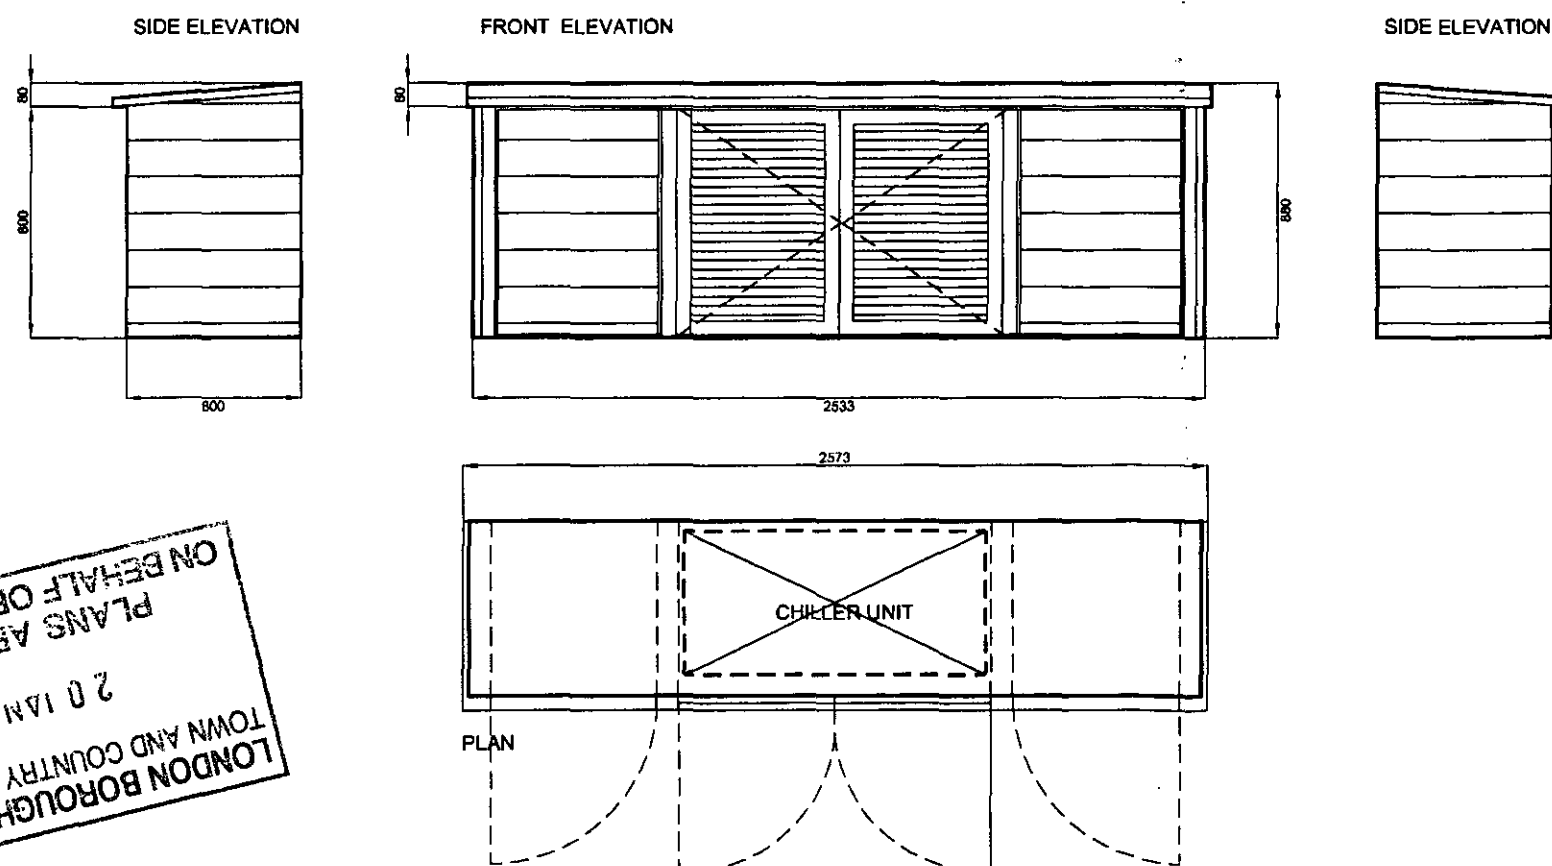

PLANS APPROVED
ON BEHALF OF THE COUNCIL
20 JAN 2006
LONDON BOROUGH OF CAMDEN
TOWN AND COUNTRY PLANNING ACTS


Author / Rev. Assessment No.	1/1	Date	
CAD Reference			
Client	GERONIMO INNS LTD		
Project Title	THE HILL 94 HAVERSTOCK HILL LONDON NW3 2BD		
Drawing Title	GA / PLANNING PROPOSED GARDEN DETAILS		
Date	MARCH 2005	kilogram	
Rev	1 / 25	Bury Barn	
Drawn By	Mwb	Brent Palmer Hertfordshire SG9 6AU	
Project No.	1200	t: + 44 (0) 1278 778 919 f: + 44 (0) 1278 778 829	
Revision	PRDETS-01	office@kilogram.co.uk	
		kilogram.co.uk	

2005/2091/P
2005/2092/L

PLANNING PERM. 12/05/01.

All copyright is reserved to kilogram Ltd unless previously agreed in the signed kilogram proposal.

LONDON BOROUGH OF CAMDEN
TOWN AND COUNTRY PLANNING ACTS
28 JAN 2006
PLANS APPROVED
ON BEHALF OF THE COUNCIL

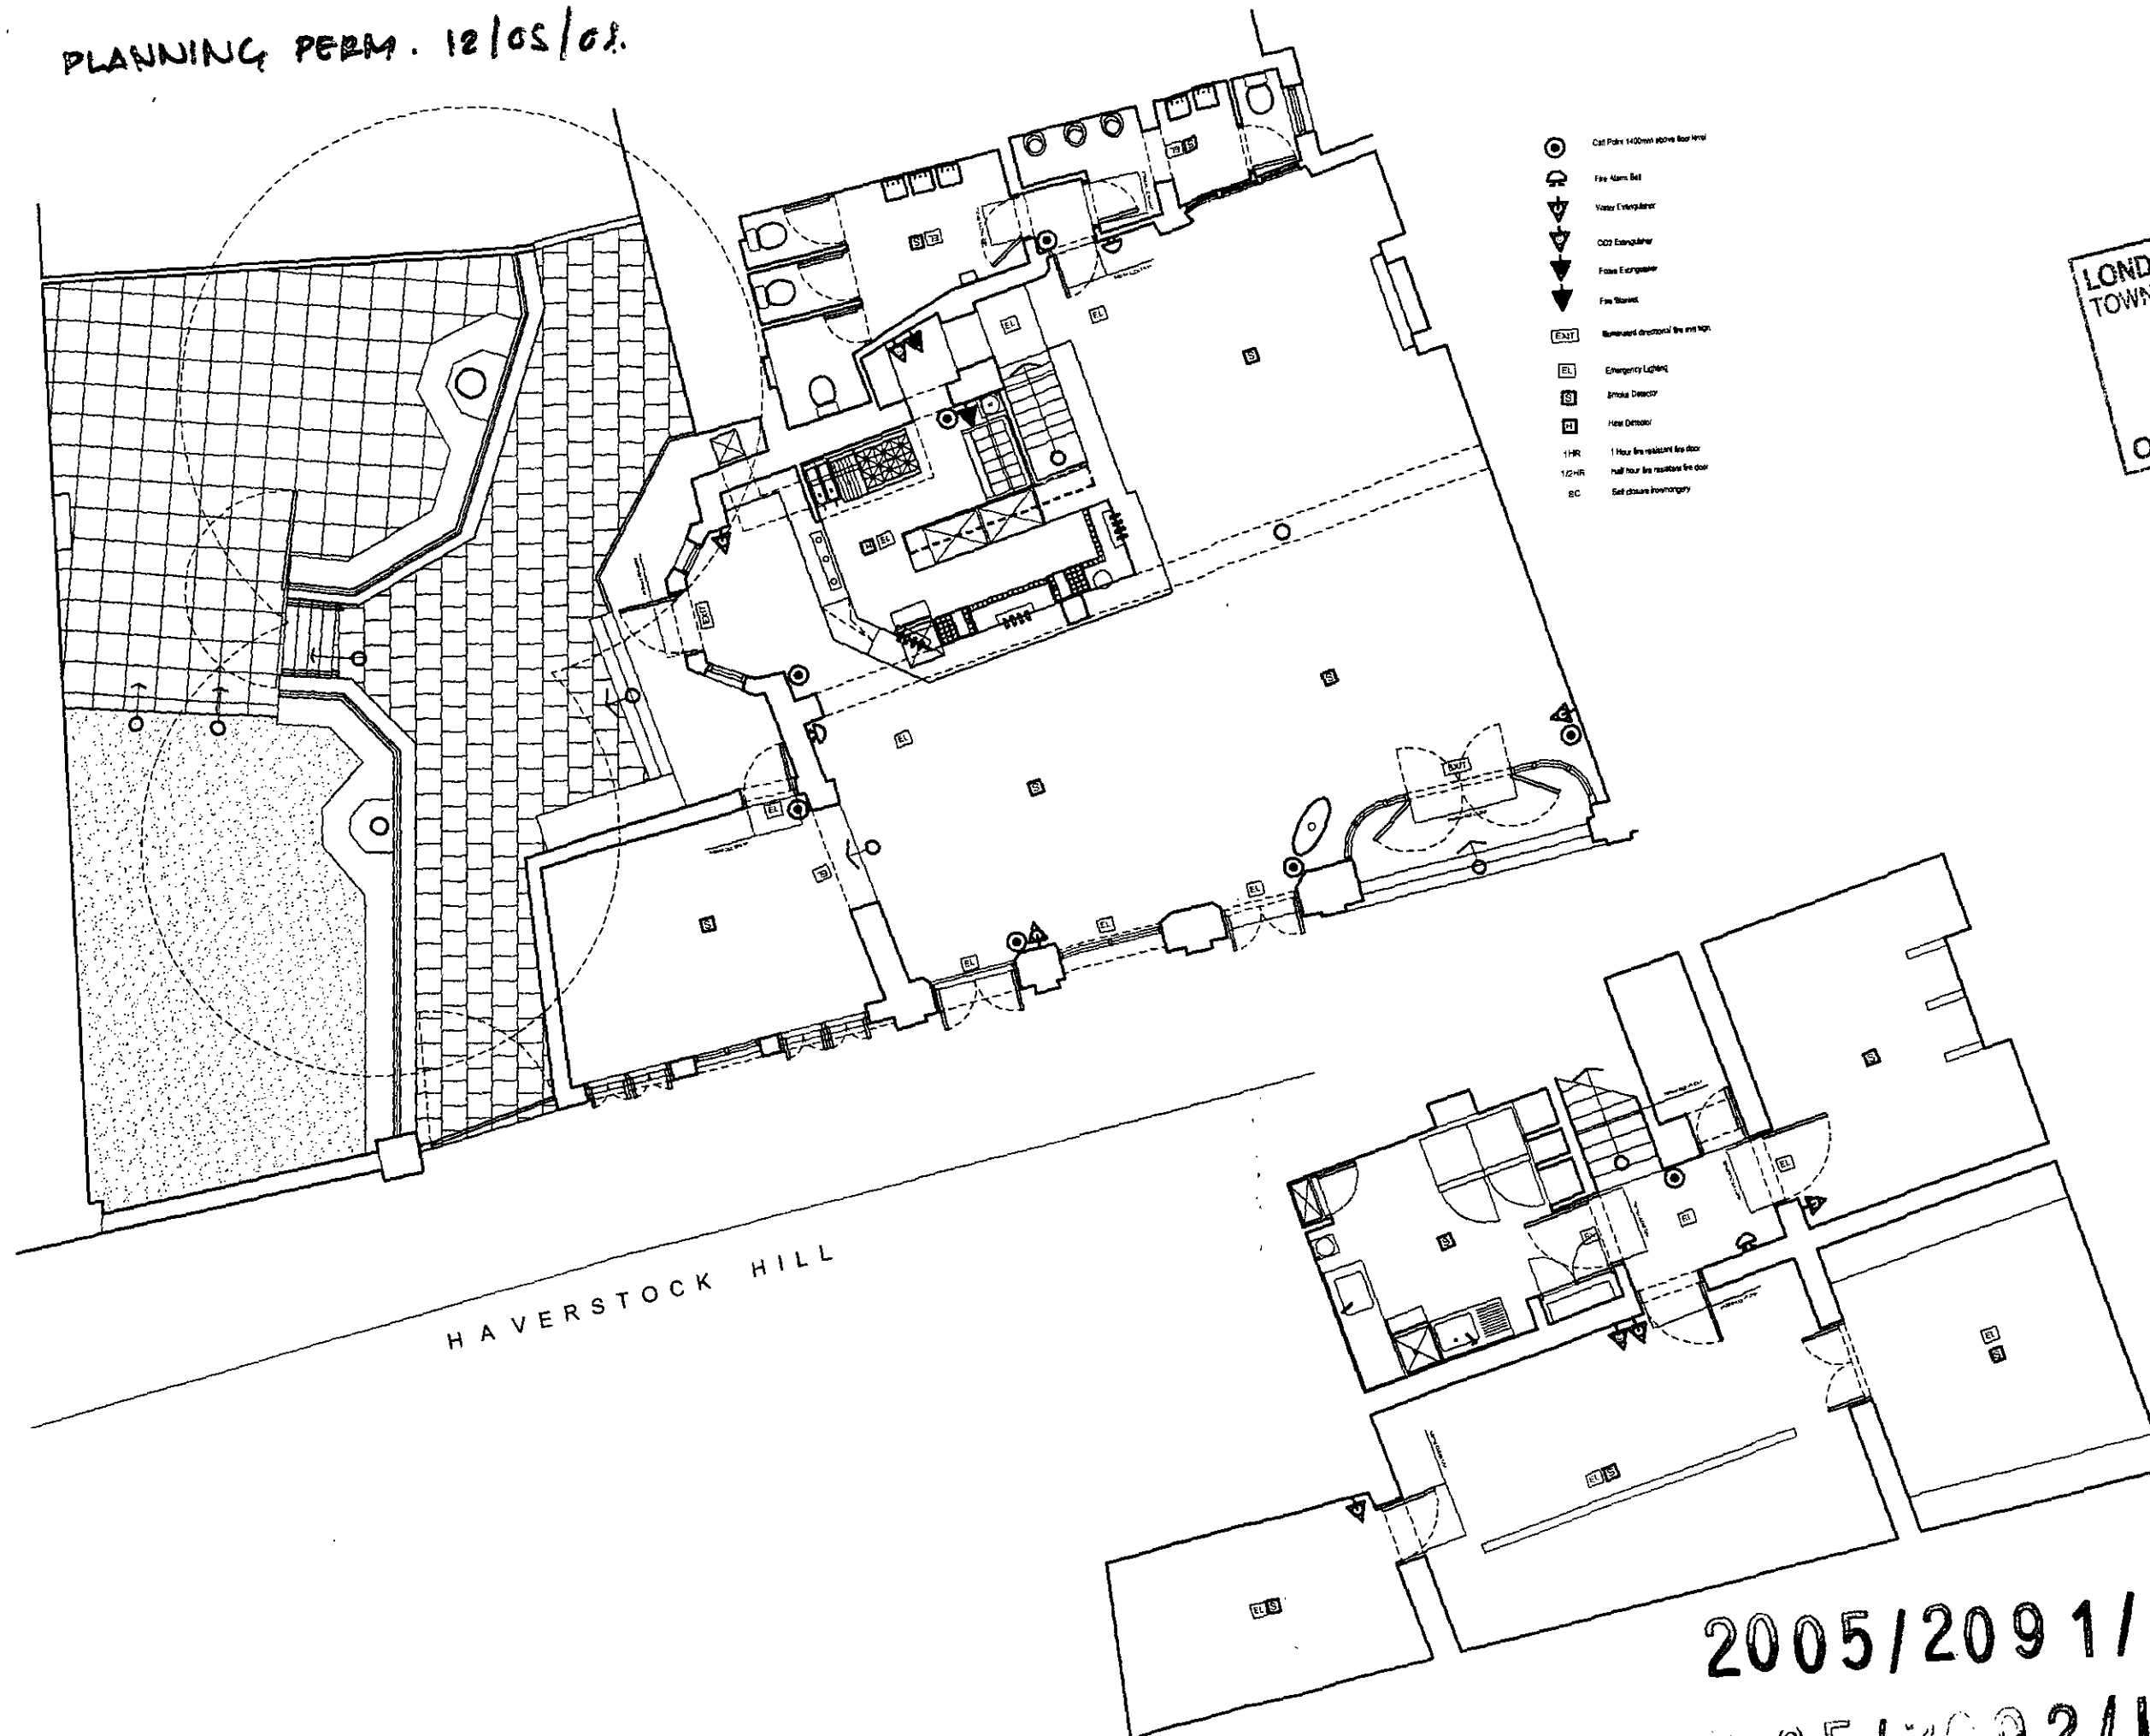

Revision /
 Page Amendment No.

CAD Reference

Client

GERONIMO INNS LTD

Project Title

THE HILL
 64 HAVERSTOCK HILL
 LONDON NW3 2BD

Drawing Title

GA / EXISTING
 EXISTING GROUND & BASEMENT FLOORS

Date
 MARCH 2005

Scale
 1 / 100

Drawn By
 Mwb

Project No.
 1200


Drawing No.
 EX-01

Kilogram
 Bury Bar
 Brass Pothole
 Handicapped
 SG0 0A
 t: + 44 (0) 1279 778 9
 f: + 44 (0) 1279 778 9
 office@kilogram.co.uk
 kilogram.co.uk

2005/2091/P

2005/2092/L

EXISTING BRICK DUCT ENCLOSURE PLAN 1/25

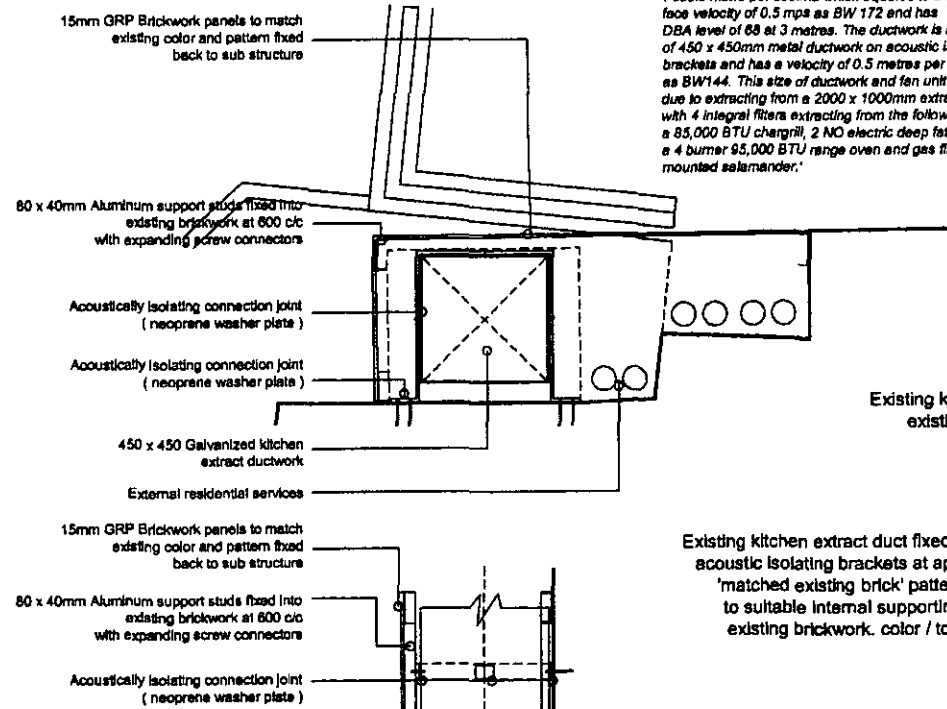

EXISTING BRICK DUCT ENCLOSURE SECTION 1/25



MANUFACTURERS SPECIFICATIONS

Canopy / fan unit is a mixed flow unit with a flow rate of 1 cubic metre per second which equates to a canopy face velocity of 0.5 mps as BW 172 and has DBA level of 68 at 3 metres. The ductwork is constructed of 450 x 450mm metal ductwork on acoustic isolating brackets and has a velocity of 0.5 metres per second as BW144. This size of ductwork and fan unit is necessary due to extracting from a 2000 x 1000mm extraction hood with 4 integral filters extracting from the following equipment: a 85,000 BTU char grill, 2 NO electric deep fat fryers, a 4 burner 95,000 BTU range oven and gas fired wall mounted salamander.

Existing kitchen extract flue above existing brick effect enclosure

Existing kitchen extract duct fixed to existing brickwork on acoustic isolating brackets at appropriate points. Clad in 'matched existing brick' pattern fiberglass facing fixed to suitable internal supporting structure fixed back to existing brickwork. color / to match existing as detail

Existing 'scaffold' tube balustrade set into concrete



2005/2091/P
2005/2092/L

LONDON BOROUGH OF CAMDEN
TOWN AND COUNTRY PLANNING ACTS
20 JAN 2006
PLANS APPROVED
ON BEHALF OF THE COUNCIL

This document is the property of I
to be copied, reproduced, retain
unauthorised person either who
part without written cons
copyright is reserved to I
unless otherwise stated are to I
Intern' drawings must NOT
construction o
All copyright is reserved
previously agreed in the sign

Revision /	
Site Assessment No.	
CAD Reference	
Client	GERONIMO INNS
Project Title	THE HILL 84 HAVERSTOCK LONDON NW3
Drawing Title	GA / PLANNIN EXISTING MAIN SIDE ELEV
Date	MARCH 2005
Scale	1 / 50 & 25
Drawn By	Mwb
Project No.	1200
Drawing No.	EXSIDELEV-01
Revision	

This document is the property of kilogram Ltd and is not to be copied, reproduced, retained or disclosed to any unauthorised person either wholly, electronically or in part without written consent of kilogram Ltd. All copyright is reserved to kilogram Ltd. All drawings, unless otherwise stated are to be considered "Design Intent" drawings must NOT in any way be used for construction or final detailed costing.

All copyright is reserved to kilogram Ltd unless previously agreed in the signed kilogram proposal.

LONDON BOROUGH OF CAMDEN
TOWN AND COUNTRY PLANNING ACTS
 20 JAN 2005
PLANS APPROVED
ON BEHALF OF THE COUNCIL

TIMBER DIVISION FENCE TO BE
 CONSTRUCTED FROM TREATED
 BOARDS FIXED TO POSTS
 FIXED INTO EXISTING GROUND POST
 LOWERING OF REAR PATIO AREA

TIMBER CLAD BOX CONSTRUCTED AS
 TO NOT BE FIXED TO NEIGHBORING
 WALL CONTAINING GARDEN ELECTRICAL
 SYSTEM AS TO STATUTORY CODES

EXISTING GRASS AREA

EXISTING CONCRETE PAVING STONES

NEW TIMBER & METAL BALUSTRADE
 UNIT AS DETAILS

NEW 310 APPROX EXTENSION TO EXISTING
 BRICK WALL MATERIALS AND COLOR
 TO MATCH EXISTING WALL

NEW TIMBER & METAL BALUSTRADE
 UNIT AS DETAILS

NEW TIMBER CLAD ENCLOSURE TO
 CHILLER UNITS AS DRAWING
 1200 / PRDETS-01

NEW STEEL BALUSTRADES FIXED
 TO EXISTING CONCRETE
 AS DRAWING 1200 / PRELEV-01

TIMBER DECKING CUT INTO EXISTING
 DOWN STAND AND LEFT LOOSE

Revision /
 Date Assessor's No. M. Date

CAD Reference

Client

GERONIMO INNS LTD

Project Title

THE HILL
 94 HAVERSTOCK HILL
 LONDON NW3 2BD

Drawing Title

GA / PLANNING
 EXISTING & PROPOSED GARDEN LAYOUT

Date

MARCH 2005

Scale

1 / 50

Drawn By

Mwb

Project No.

1200

Drawing No

EX&PR-01

kilogram

Bury Barn

Brent Potham

Hertfordshire

SG9 6AU

T: +44 (0) 1279 778 919

F: +44 (0) 1279 778 929

office@kilogram.co.uk


kilog.co.uk

2005/2091/P
 2005/2092/L

This document is the property of kilogram Ltd and is not to be copied, reproduced, retained or disclosed to any unauthorised person either wholly, electronically or in part without written consent of kilogram Ltd. All copyright is reserved to kilogram Ltd. All drawings, unless otherwise stated are to be considered 'Design Intent' drawings must NOT in any way be used for construction or final detailed costing.

All copyright is reserved to kilogram Ltd unless previously agreed in the signed kilogram proposal.

LONDON BOROUGH OF CAMDEN
TOWN AND COUNTRY PLANNING ACTS
20 JAN 2006
PLANS APPROVED
ON BEHALF OF THE COUNCIL

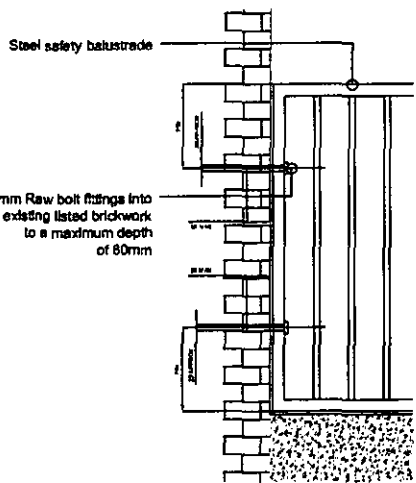

PROPOSED BALUSTRADE SECTION 1/25

Current extraction system to be reduced to below the proposed brickwork enclosure If agreed by the local authority EHO

Existing 'brickwork' effect enclosure to be made good to match existing brickwork and mounted on a suitable moisture resistant board to prevent spalling

New kitchen extract duct access panel fixed between existing brickwork on acoustic isolating brackets at appropriate points. Clad in 'matched existing brick' pattern fiberglass as existing kitchen extract ductwork enclosure

New 1100mm 40 x 40 steel balustrades fixed into existing concrete upstand and bolted into existing brickwork at wall junction with 2 no raw bolts into brickwork as detail

New free standing timber clad chiller enclosure constructed as to not be fixed to listed structure

2450 APPROX PROPOSED NEW ACCESS PANEL

650 APPROX

Revision /	Rev.	Assessment No.	Rev.	Date
CAD Reference				
Client				
GERONIMO INNS LTD				
Project Title				
THE HILL 84 HAVERSTOCK HILL LONDON NW3 2BD				
Drawing Title				
GA / PLANNING PROPOSED MAIN SIDE ELEVATION & DETAILS				
Date	MARCH 2005			
Scale	1 / 50 & 25			
Drawn By	hwb			
Project No.	1200			
Drawing No.	PRSIDELEV-01			
kilogram		Bury Barn Brent Park Hertfordshire SG9 6AU		
1: + 44 (0) 1279 778 919		office@kilogram.co.uk		
2: + 44 (0) 1279 778 929		kilogram.co.uk		

2005/2091/P
2005/2092/L

All copyright is reserved to Kilogram Ltd unless previously agreed in the signed Kilogram proposal.

PLANS ATTACHED

PROPOSED FREE STANDING GARDEN DIVISION WALL ELEVATION

1540 APPROX. NEW

1540 APPROX. EXISTING CONCRETE FINISHERS

Free standing timber lepped fence to match perimeter timber wall constructed as to not be fixed to neighboring wall or listed structure

New timber & metal balustrade unit as details

1540 APPROX NEW BALISTRADE UNIT AS DETAIL

SECRET

New timber & metal balustrade unit as details

PROPOSED INTERNAL GARDEN ELEVATION

Free standing timber lapped fence to match perimeter timber wall constructed as to not be fixed to neighboring wall or listed structure

Free standing timber clad box constructed as to not be fixed to neighboring wall or listed structure containing garden electrical system as to statutory codes

New 310 approx extension to existing brick wall materials and color to match existing wall

900

670

2100 APPROX ABOVE EXISTING CONCRETE PAVERS

New 310 approx extension to existing brick wall
materials and color to match existing wall

80

FROM A BOBBY ARM/5 EXISTING CONCRETE WALL/5

Park Assessment No. _____

Dr. J. Blakemott

ABSTRACT

1 / 50

Brant Peck

808

1200

F: +44 (0) 1273 778

office@idm.org

2005/2092/L



This document is the property of kilogram Ltd and is not to be copied, reproduced, retained or disclosed to any unauthorized person either wholly, electronically or in part without written consent of kilogram Ltd. All copyright is reserved to kilogram Ltd. All drawings, unless otherwise stated are to be considered "Design Intent" drawings must NOT in any way be used for construction or final detailed costing.

All copyright is reserved to kilogram Ltd unless previously agreed in the signed kilogram proposal.

LONDON BOROUGH OF CAMDEN
TOWN AND COUNTRY PLANNING ACTS
20 JAN 2006
PLANS APPROVED
ON BEHALF OF THE COUNCIL

2005/2091/P
2005/2092/L

Client / Mdw Appointment No.	No.	Date
CAD Reference		
Client	GERONIMO INNS LTD	
Project Title	THE HILL 94 HAVERSTOCK HILL LONDON NW3 2BD	
Drawing Title	GA / PLANNING EXISTING HAVERSTOCK HILL ELEVATION	
Date	MARCH 2005	
Scale	1 / 50	
Drawn By	Mwb	
Project No.	1200	
Drawing No.	EXELEV-01	
Revision	office@kilogram.co.uk	
	kilogram.co.uk	

kilogram

Bury Barn
Brent Parkham
Hertfordshire
SG9 0AU

t: +44 (0) 1279 778 919
f: +44 (0) 1279 778 929

This document is the property of kilogram Ltd and is not to be copied, reproduced, retained or disclosed to any unauthorised person either wholly, electronically or in part without written consent of kilogram Ltd. All copyright is reserved to kilogram Ltd. All drawings, unless otherwise stated are to be considered 'Design Intent' drawings must NOT in any way be used for construction or final detailed costing.

All copyright is reserved to kilogram Ltd unless previously agreed in the signed kilogram proposal.

LONDON BOROUGH OF
TOWN AND COUNTRY PLANNING
20 JAN 2005
PLANS APPROVED
ON BEHALF OF THE COUNCIL



2005/2091/P
2005/2092/L

Revision /
Rev. No. /
Rev. Date

Client Reference

Client

GERONIMO INNS LTD

Project Title

THE HILL
94 HAVERSTOCK HILL
LONDON NW3 2BD

Drawing Title

GA / PLANNING
SITEPLAN

Date

MARCH 2005

Scale

1 / 1250

Drawn By

Mwb

Project No.

1200

Drawing No.

LSB SITEPLAN

Revision

office@kilog.co.uk

kilog.co.uk

kilogram

Bury Barn

Brent Park

Hertfordshire

SG9 6AU

T: +44 (0) 1279 778 919

F: +44 (0) 1279 778 929

This document is the property of kilogram ltd and is not to be copied, reproduced, retained or disclosed to any unauthorized person either wholly, electronically or in part without written consent of kilogram ltd. All copyright is reserved to kilogram ltd. All drawings, unless otherwise stated are to be considered 'Design Intent' drawings must NOT in any way be used for construction or final detailed costing.

All copyright is reserved to kilogram Ltd unless previously agreed in the signed kilogram proposal.

LONDON BOROUGH OF CAMDEN
TOWN AND COUNTRY PLANNING ACTS
20 JAN 2006
PLANS APPROVED
ON BEHALF OF THE COUNCIL

EXISTING SECTIONTHROUGH INTERNAL GARDEN AREA

EXISTING INTERNAL GARDEN ELEVATION

2005/2091/P
2005/2092/L

Project No. _____

Client Reference _____

Client _____

GERONIMO INNS LTD

Project Title _____

THE HILL
94 HAVERSTOCK HILL
LONDON NW3 2BD

Drawing Title _____

GA / PLANNING
EXISTING GARDEN INTERNAL ELEVATION

Date _____

MARCH 2005

Scale _____

1 / 50

Drawn By _____

Mwb

Project No. _____

1200

Drawing No. _____

EXGARDELEV-02

Revision _____

office@kilog.co.uk

kilog.co.uk