
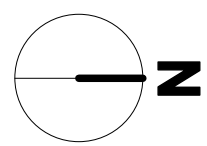


SURVEY

© Knott Architects
 98B Tollington Park
 London N4 3RB
 tel: (020) 72638844
 mail@knottarchitects.co.uk

Revisions
 A - 24.07.2015
 Scaling note taken off
 Areas added

B - 2.09.2015
 Window notes added
 Elevation of existing dormer added

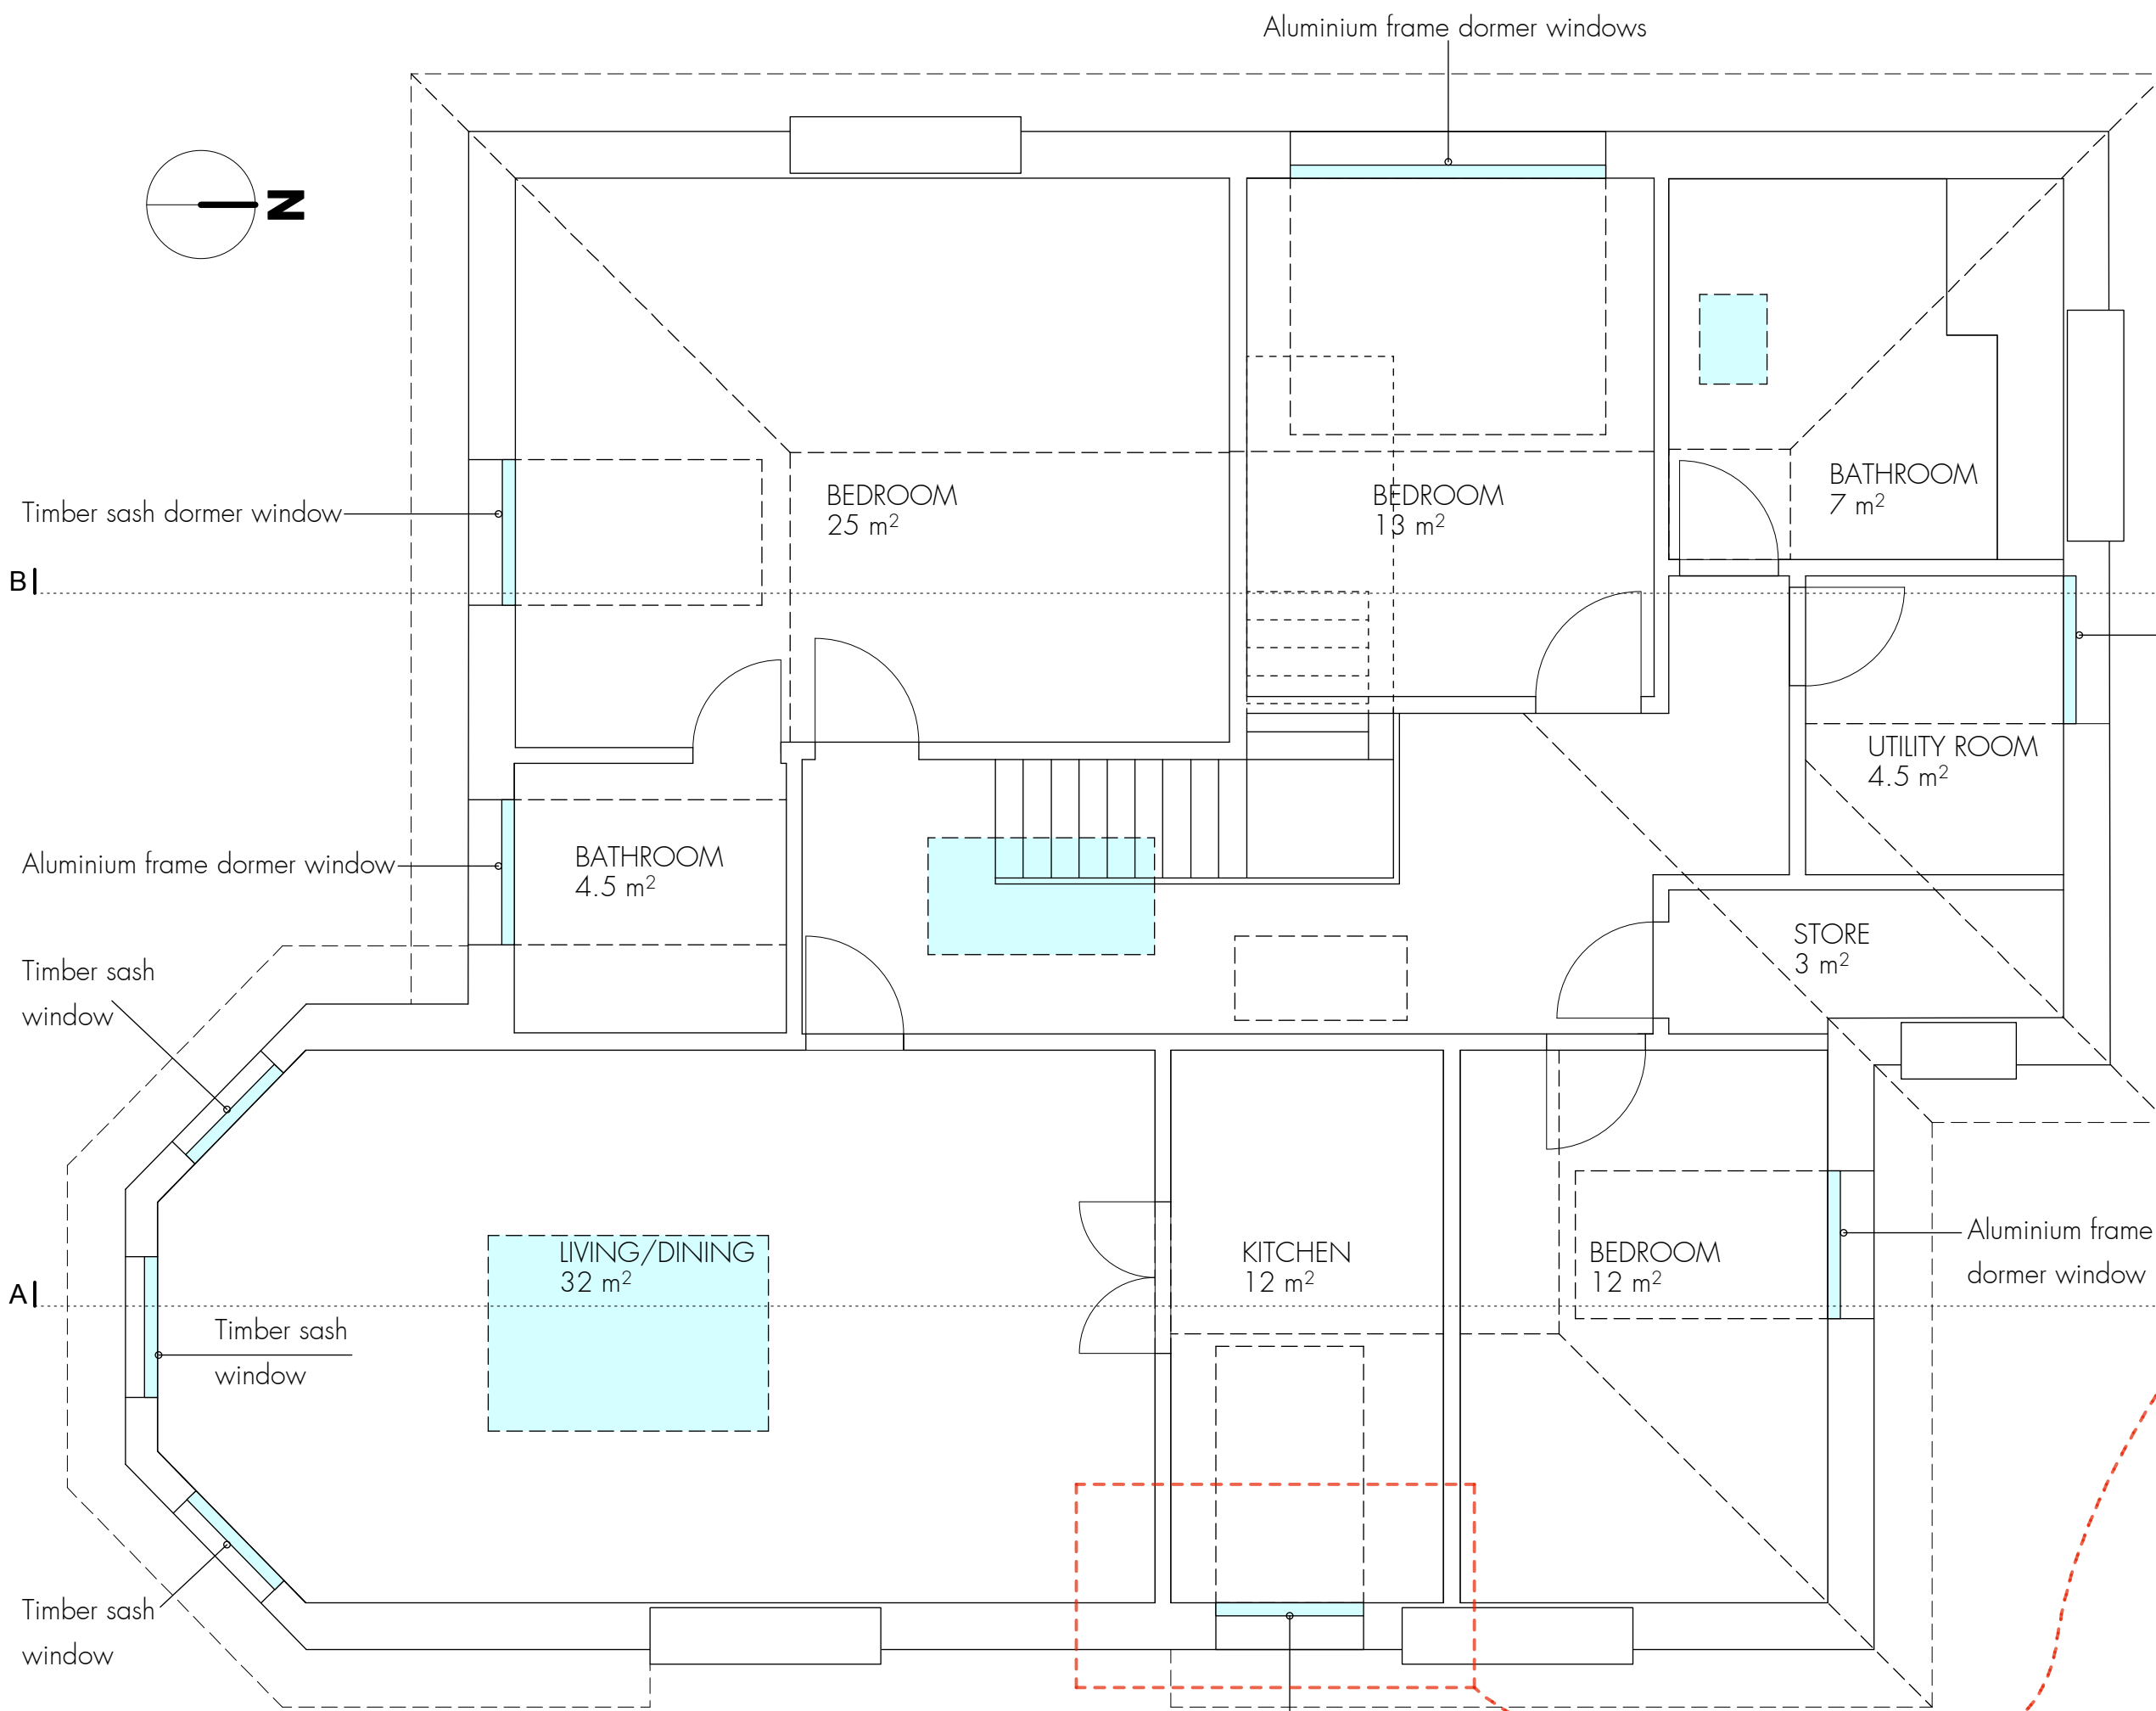

Timber sash dormer window

B I

Aluminium frame dormer window

Timber sash window

A I

Timber sash window

Timber sash window

Aluminium frame dormer windows

BEDROOM
25 m²

BEDROOM
13 m²

BATHROOM
7 m²

BATHROOM
4.5 m²

UTILITY ROOM
4.5 m²

STORE
3 m²

LIVING/DINING
32 m²

KITCHEN
12 m²


BEDROOM
12 m²

Aluminium frame dormer window

Aluminium frame dormer window

B I

Aluminium frame dormer window

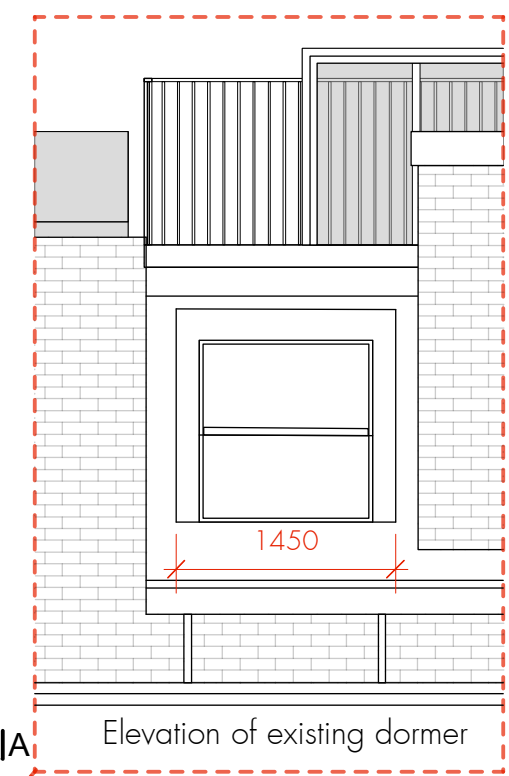

Elevation of existing dormer

KNOTT

22d Woodchurch Road

Plan
 As Existing

Scale 1:50@ A3

Date: 21 May 2015

375.002 Rev - B

ARCHITECTS

