



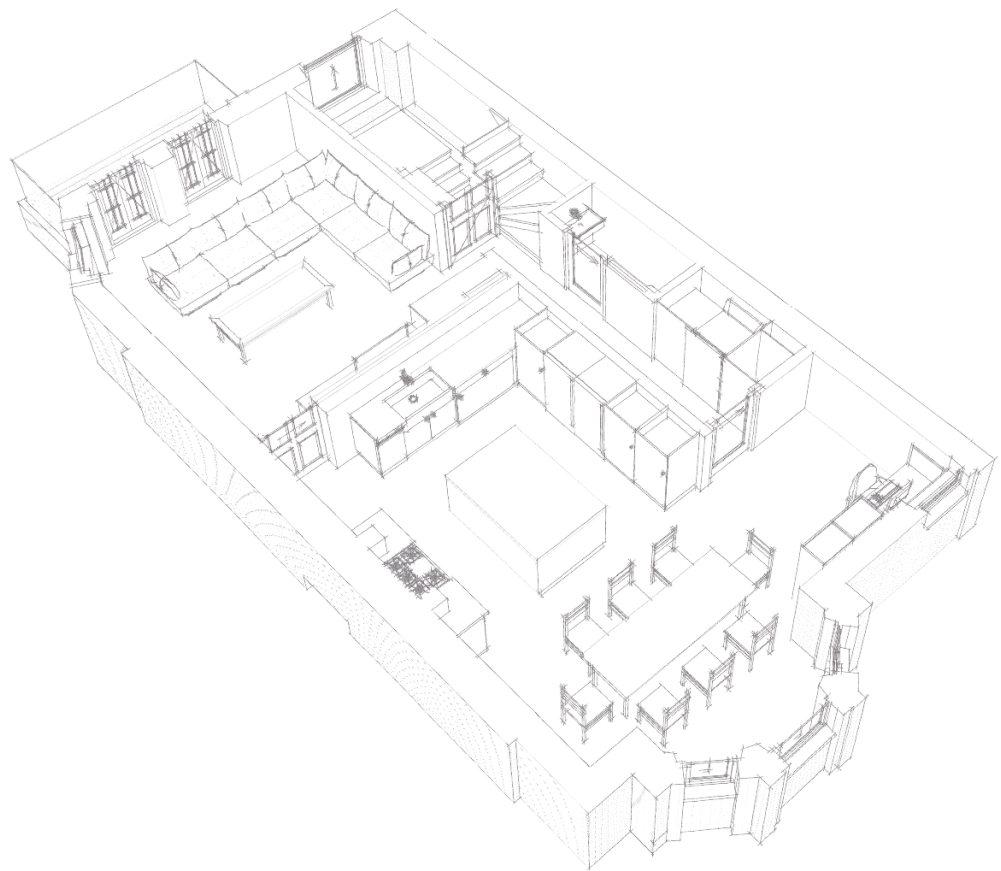


THIRD FLOOR

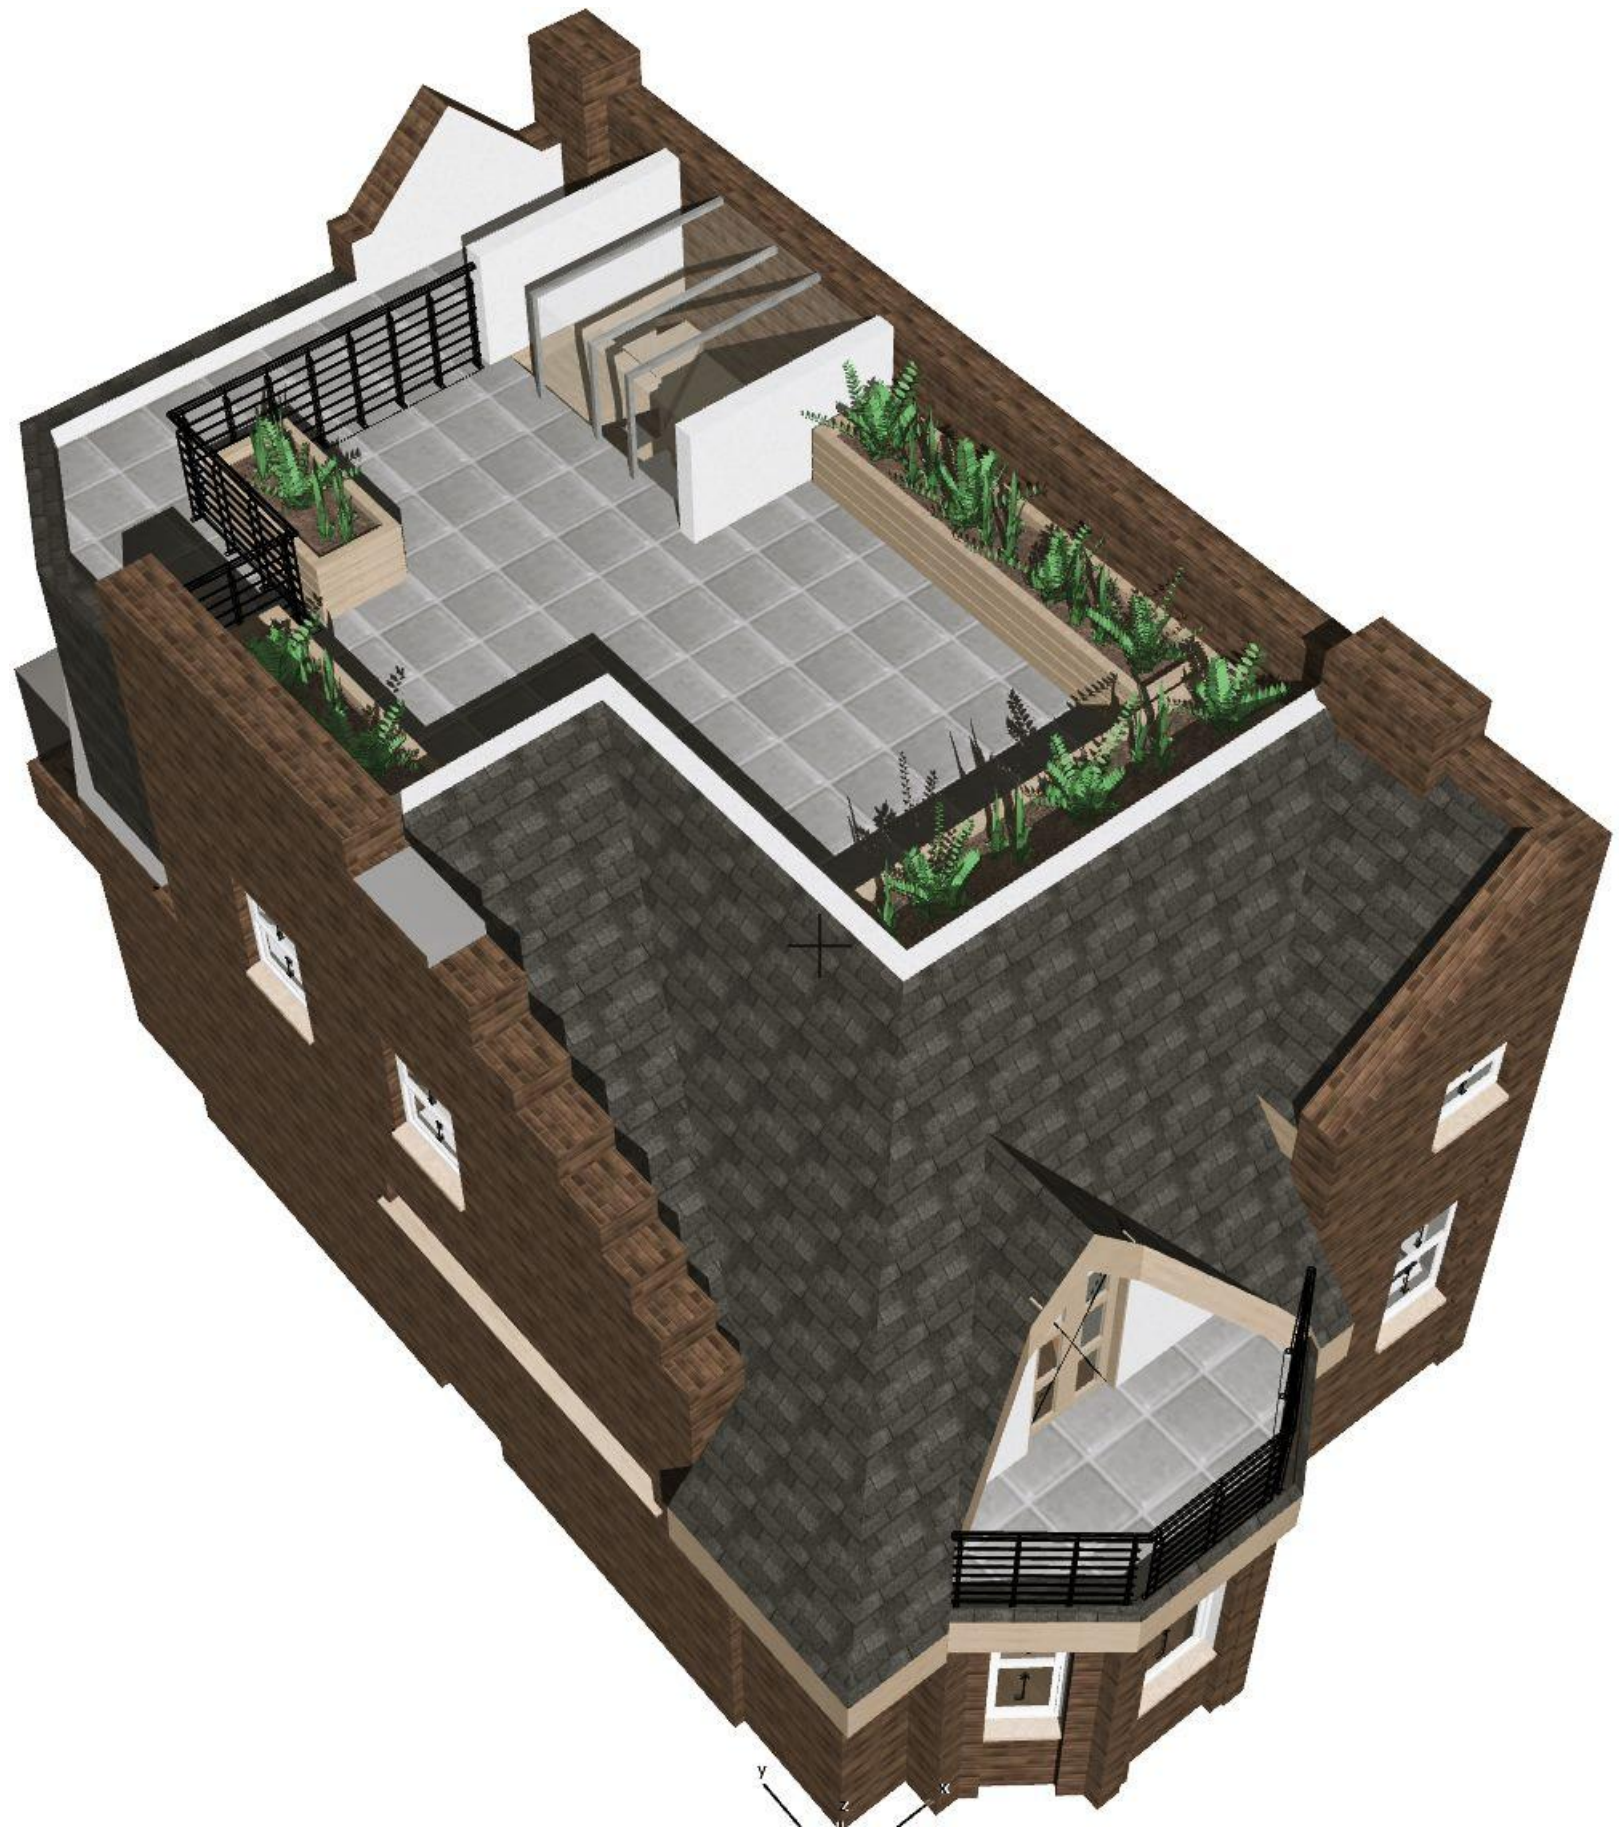

SECOND FLOOR



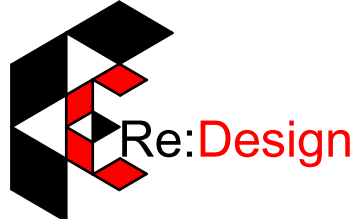			CLIENT	PROJECT	SCALE	DRAWING NO.	REV.	
			Mr Edward Boulderstone	20 Belsize Lane, London NW3 5AB	NTS	1464/Pr/104		
			DRAWINGS TO BE READ IN CONJUNCTION WITH RELEVANT DRAWING AND SPECS. DRAWINGS NOT TO BE SCALED. FIGURED DIMENSIONS ONLY. ANY DISCREPANCIES ARE TO BE POINTED TO THE ARCHITECT. THE ARCHITECT IS NOT LIABLE FOR ANY FAULTS NOT RAISED. DRAWINGS NOT TO BE SCALED FOR LAND TRANSFER PURPOSES	DRAWING TITLE	DATE	DRAWN		
REV	DATE	NOTES		VISUALIZATION	July15	zb		