



SECTION AA - EXISTING


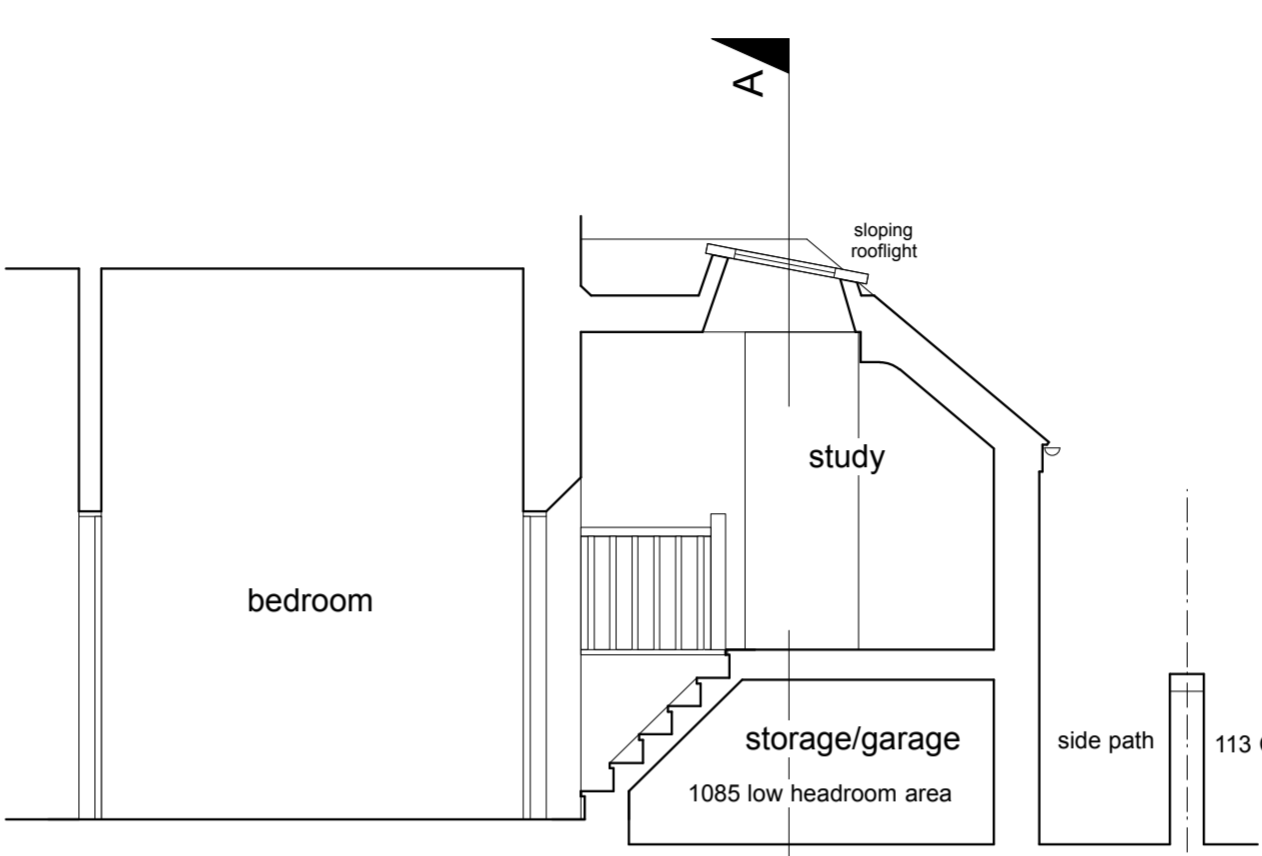


SECTION BB - EXISTING

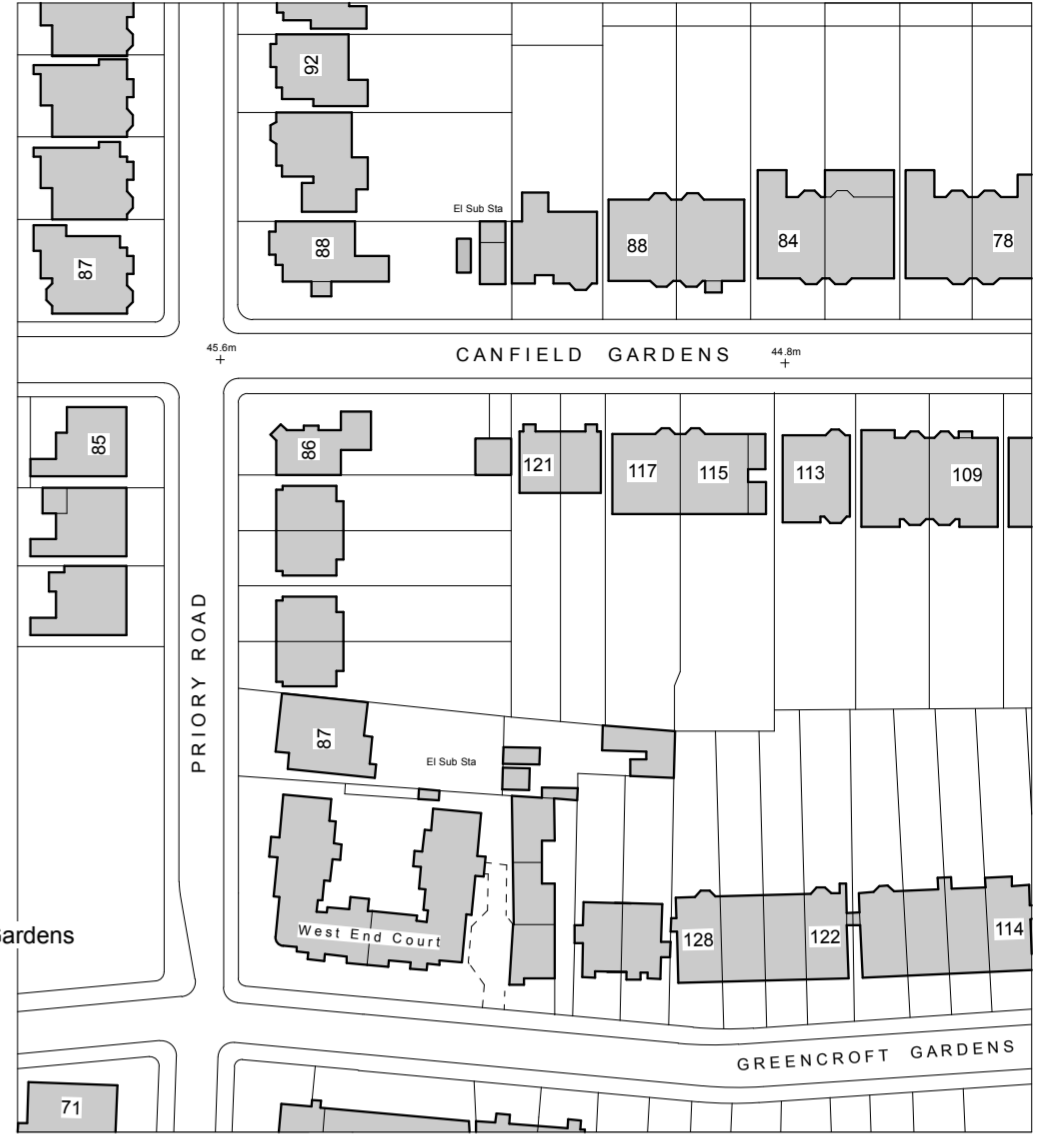


OS LOCATION PLAN

1:1250 OS Crown Copyright

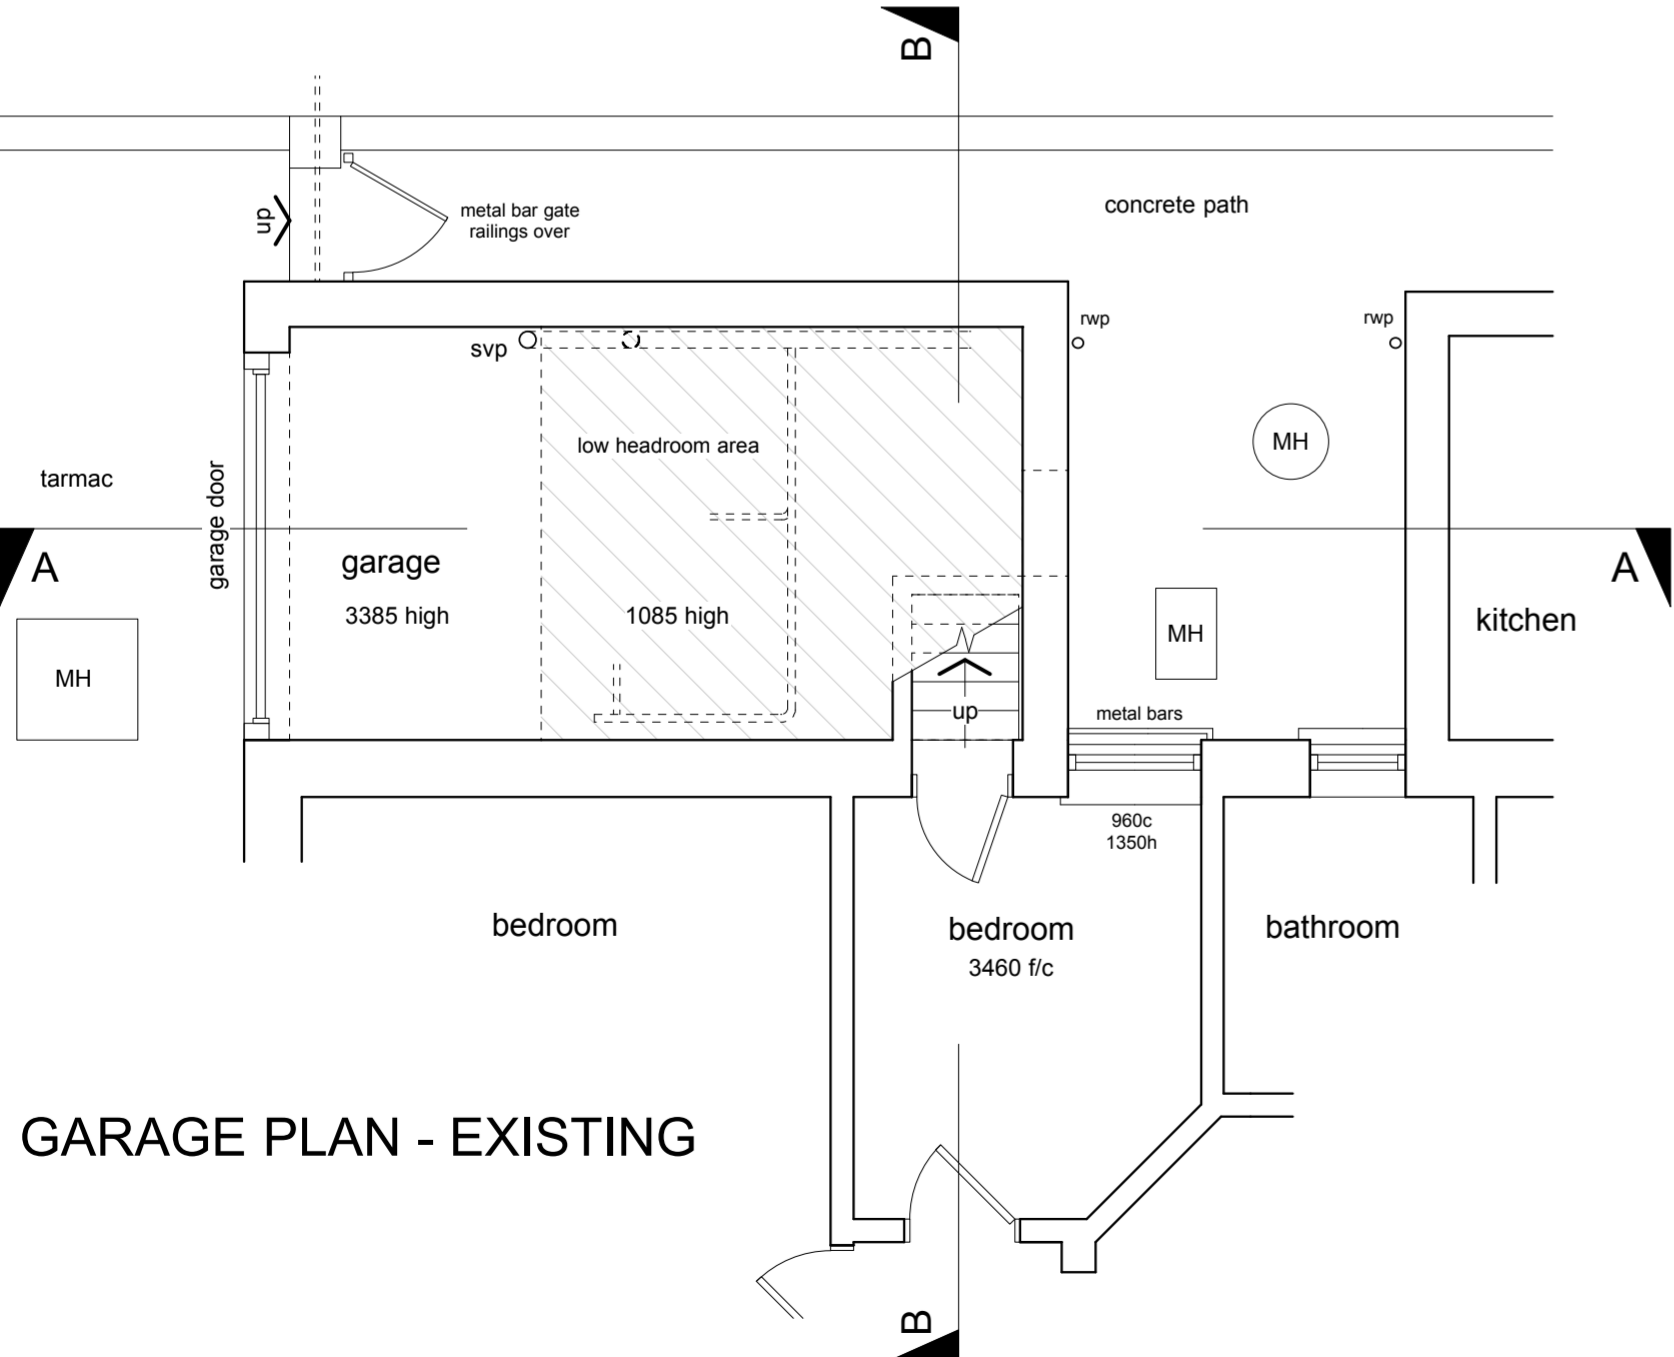
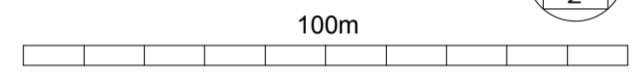


GARAGE PLAN - EXISTING

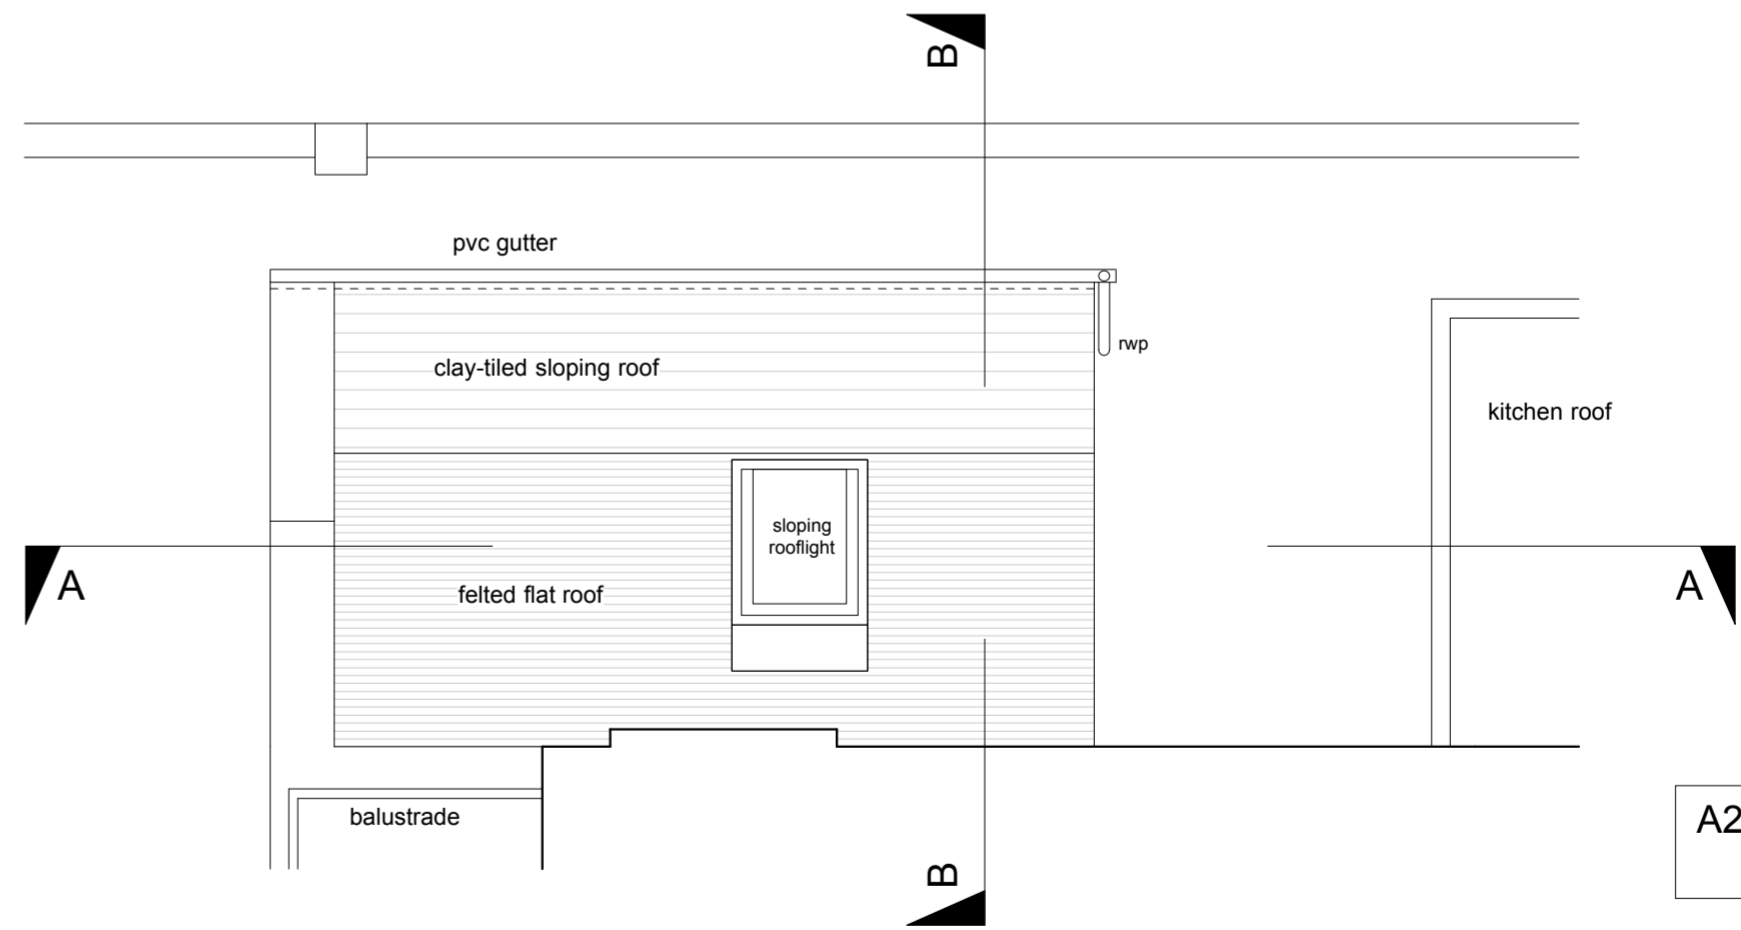

ROOF PLAN - EXISTING

A2-size drawing
1:50

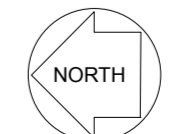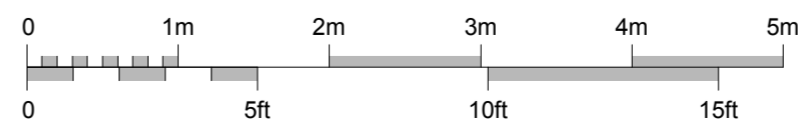

115 CANFIELD GARDENS
LONDON NW6 3DY - GARDEN FLAT

FLOOR & ROOF PLANS
SECTIONS AA & BB - EXISTING

September 2015 1:50 (A2) 1509-S02

Michael Brod RIBA
26 Belsize Lane - London NW3 5AB
020-7435 0338
michael.brod@talktalk.net