



SECTION AA - PROPOSED


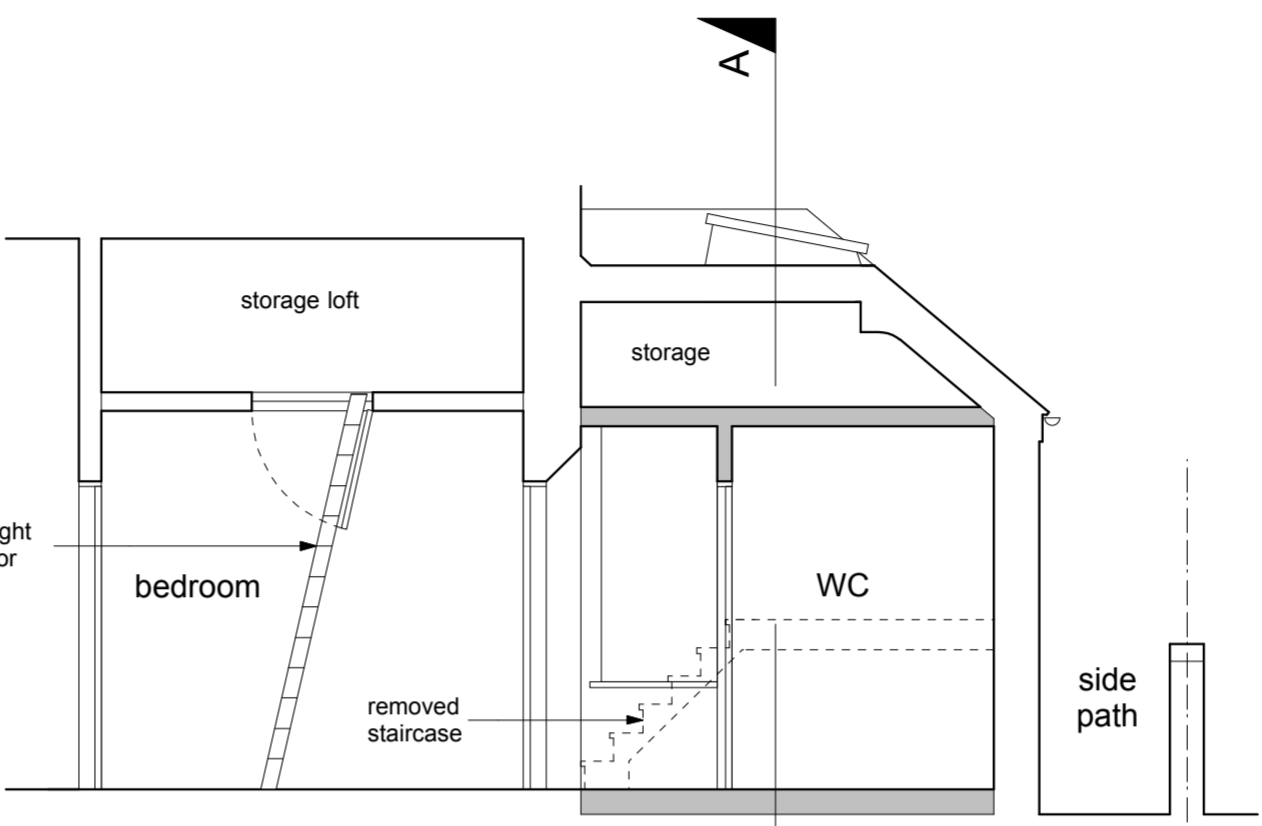


SECTION BB - PROPOSED

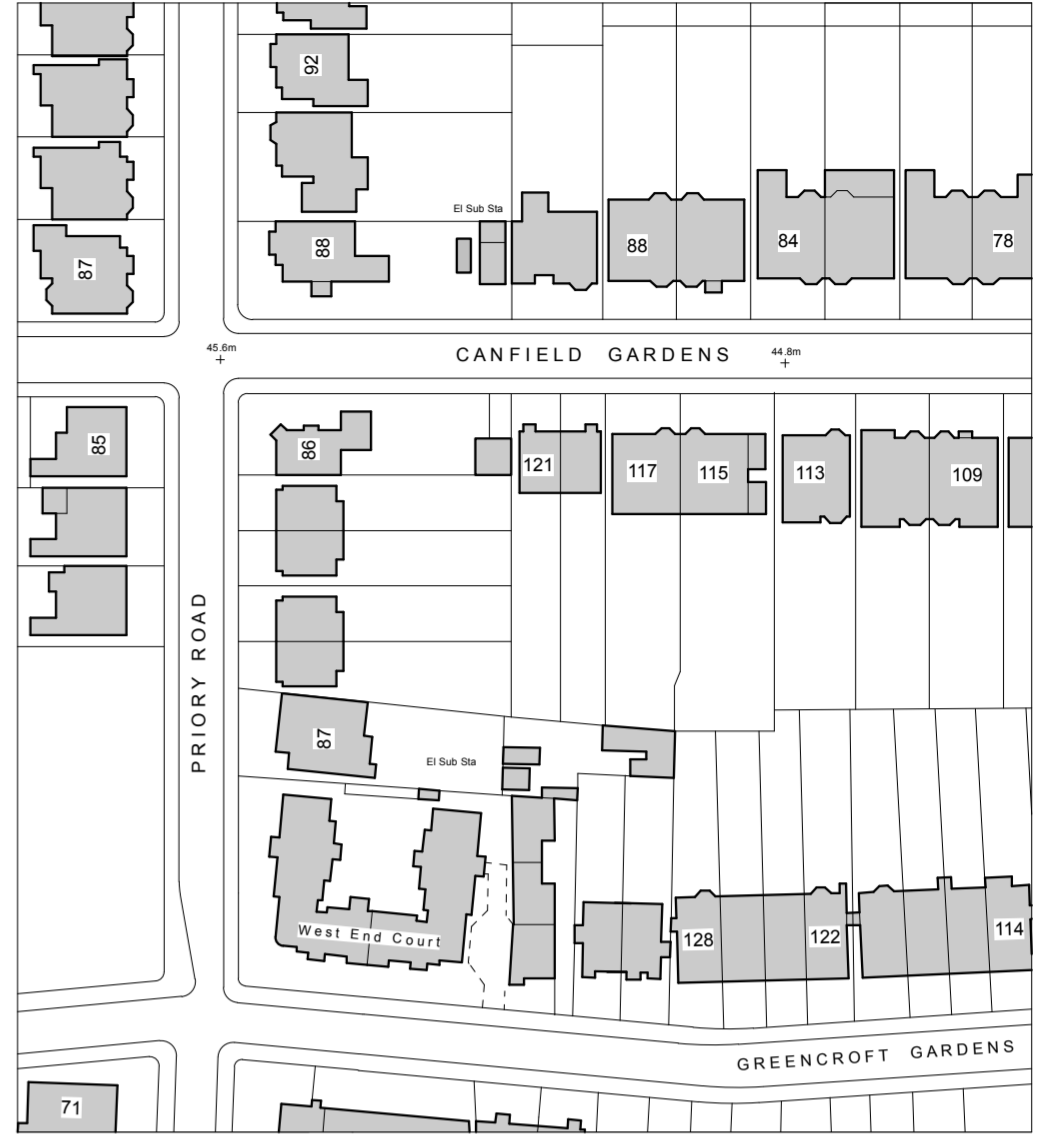


OS LOCATION PLAN

1:1250 OS Crown Copyright

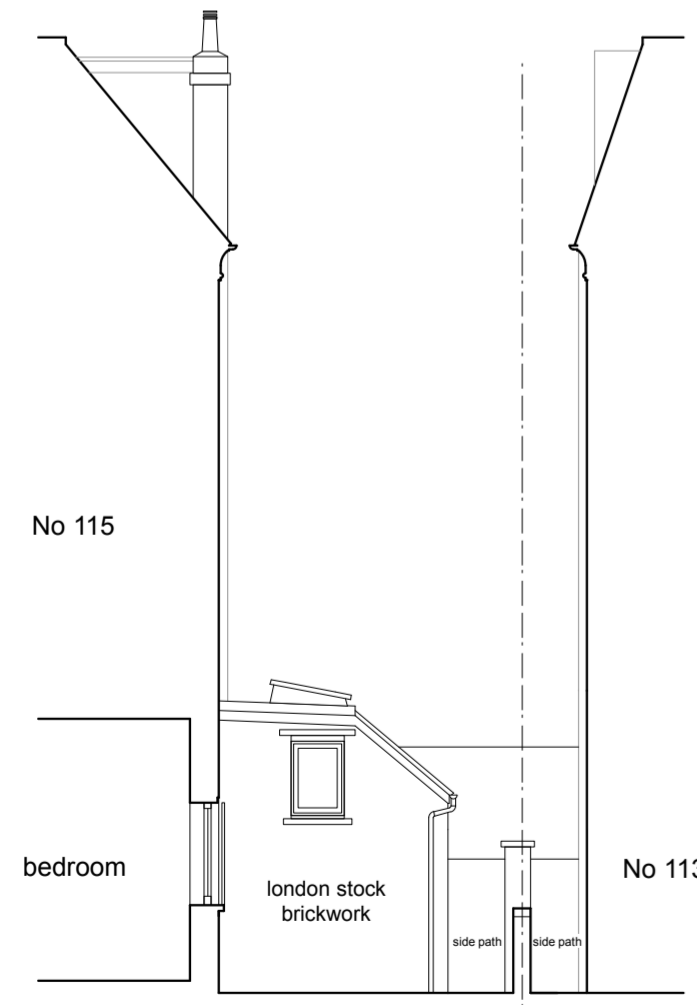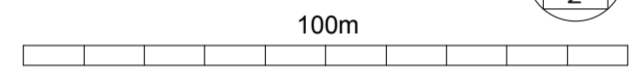


SOUTH ELEVATION - EXISTING

1:100

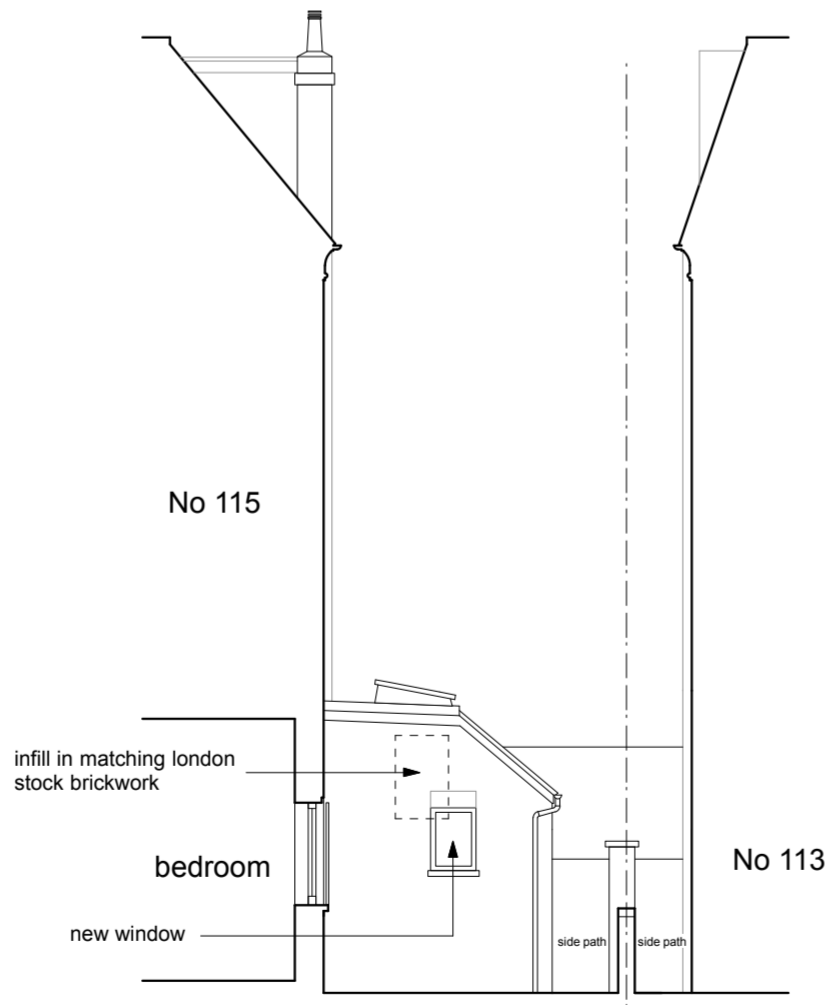

SOUTH ELEVATION - PROPOSED


1:100

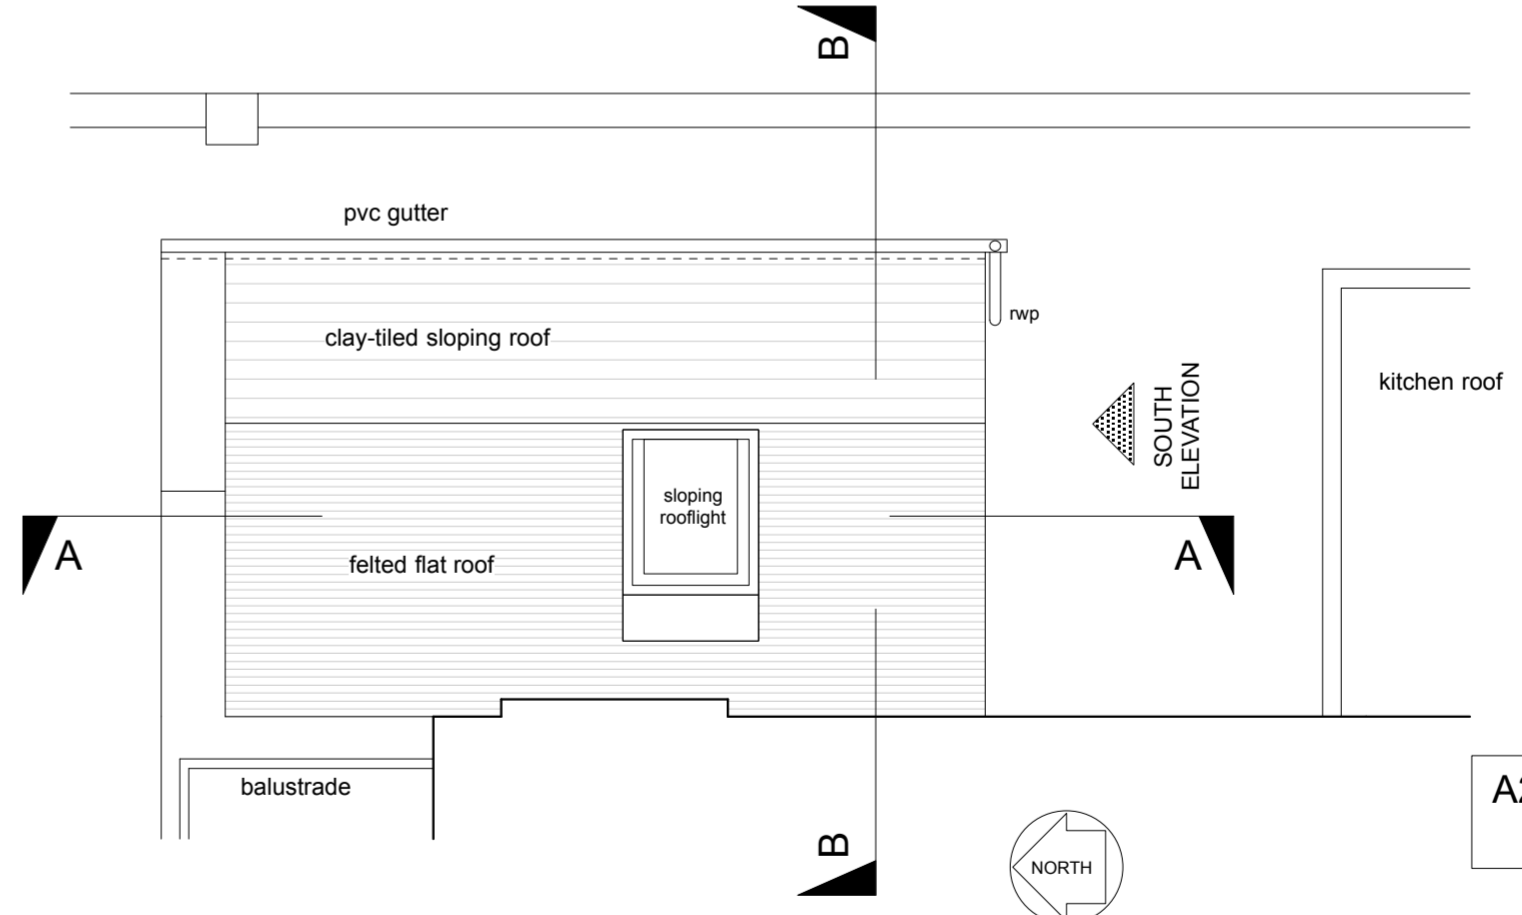

ROOF PLAN - PROPOSED

NO CHANGES

A2-size drawing  
1:50

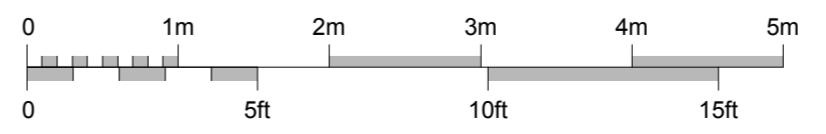

115 CANFIELD GARDENS  
LONDON NW6 3DY - GARDEN FLAT

ROOF PLAN - SECTIONS AA & BB - PROPOSED  
SOUTH ELEVATION - EXISTING & PROPOSED

September 2015 1:50 & 1:100 (A2) **1509-AP1-03**

Michael Brod RIBA  
26 Belsize Lane - London NW3 5AB  
020-7435 0338  
michael.brod@talktalk.net