


SECTION E-E

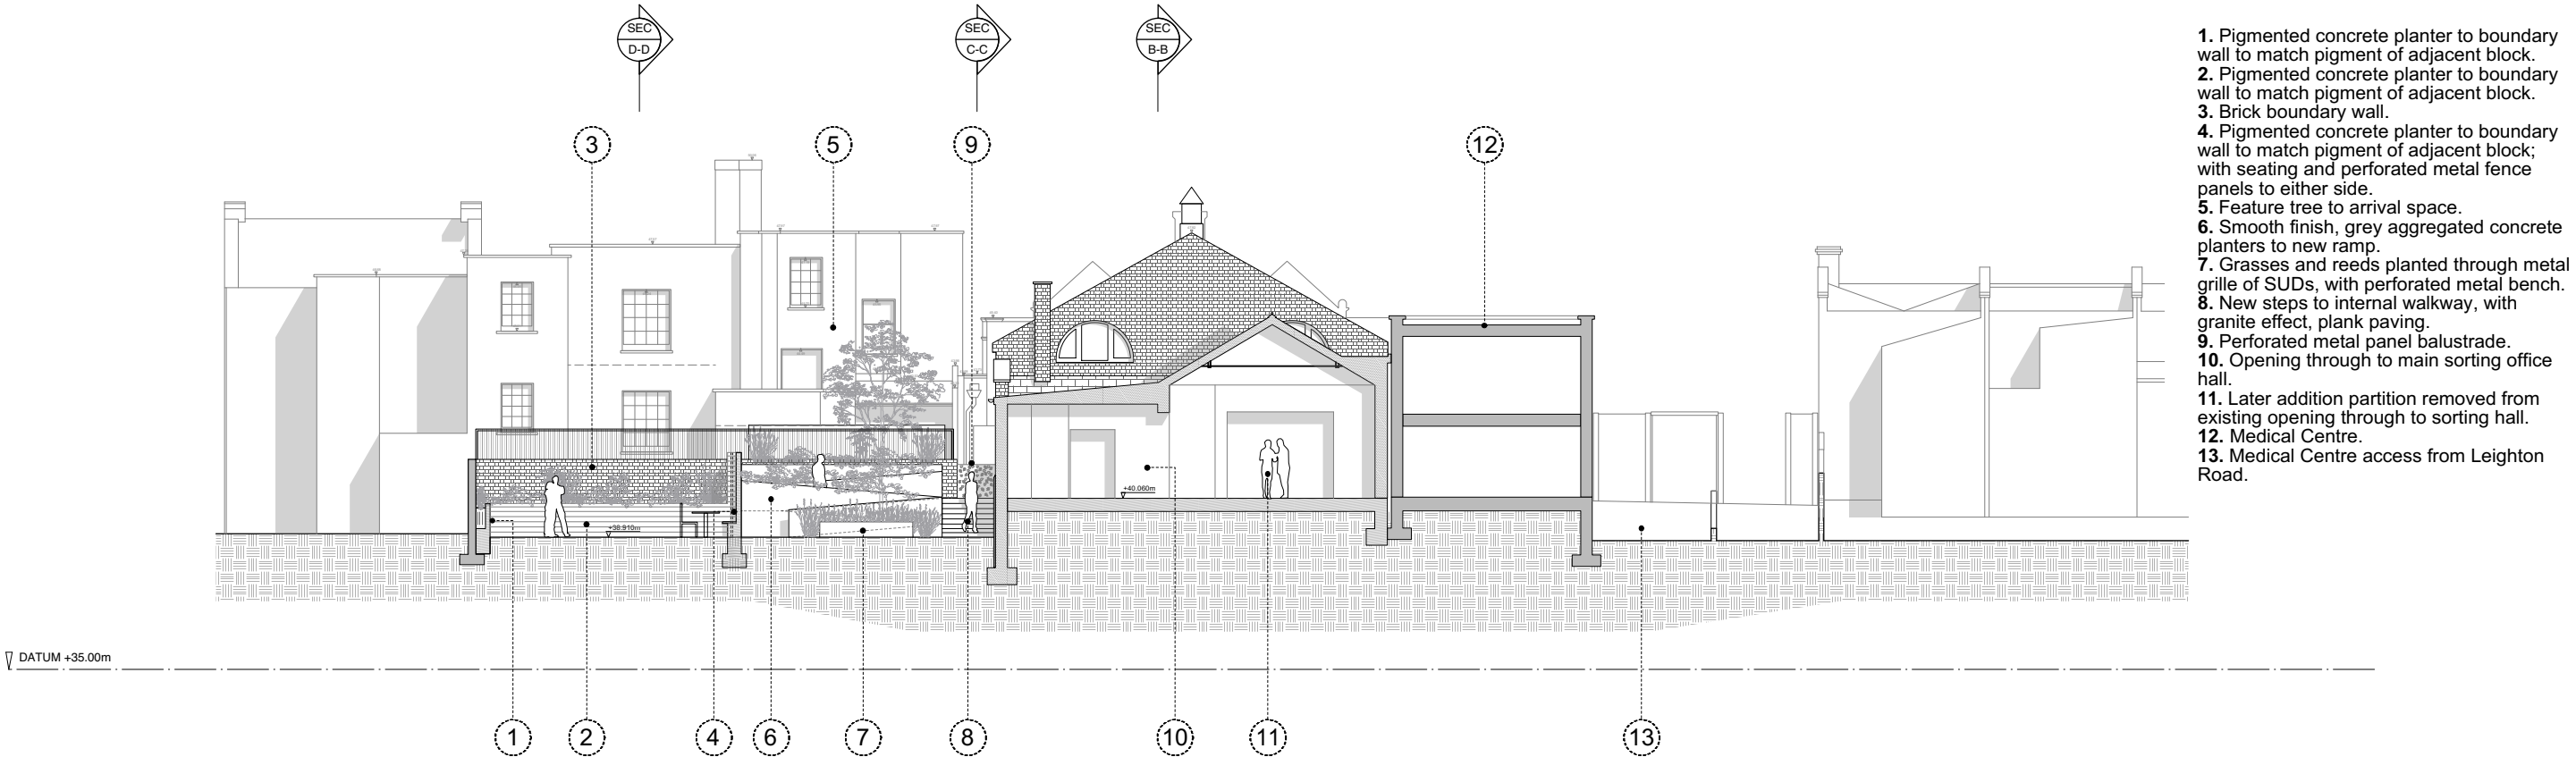

SECTION F-F

1:200@ A3

0 1m 2m 5m 10m 20m

DO NOT SCALE OFF THIS DRAWING
ALL AMBIGUITIES OR DISCREPANCIES TO BE REPORTED TO ARCHITECT BEFORE COMMENCING

Notes

Revisions	Date	Rev	Details

STUDIO MACKERETH

ARCHITECTS
78 ST PANCRAS WAY
LONDON
NW1 0PB

TELEPHONE +44 (0)20 7042 8335
EMAIL: INFO@STUDIOMACKERETH.COM

Status	Project No.	Drawing No.	Revision
Plan	015	123	-

Project
30 Leighton Road

Drawing Title
Proposed Site Sections E-E & F-F

Scale
1:200 @ A3

Creation Date
April 2015