
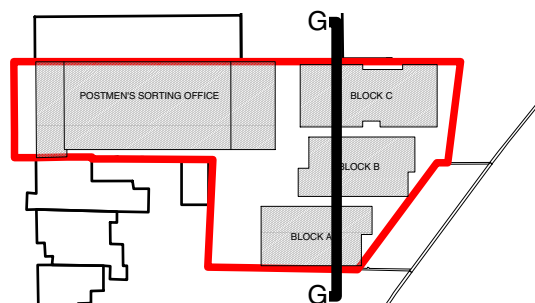


SECTION G-G

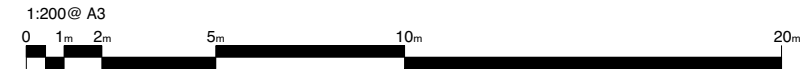

DO NOT SCALE OFF THIS DRAWING ALL AMBIGUITIES OR DISCREPANCIES TO BE REPORTED TO ARCHITECT BEFORE COMMENCING		Revisions				<div>STUDIO MACKERETH</div> <div>ARCHITECTS 78 ST PANCRAS WAY LONDON NW1 0PB</div> <div>TELEPHONE + 4 4 (0)20 7042 8335 EMAIL: INFO@STUDIOMACKERETH.COM</div>		Project 30 Leighton Road	
Notes		Date:	Rev:	Details:				Drawing Title Proposed Site Sections G-G	
								Scale 1:200 @ A3	Creation Date April 2015
		Status		Project No.		Drawing No.		Revision	
		Plan		015		124		-	