



01 BLOCK K1 / ELEVATION- SOUTH WEST COURTYARD

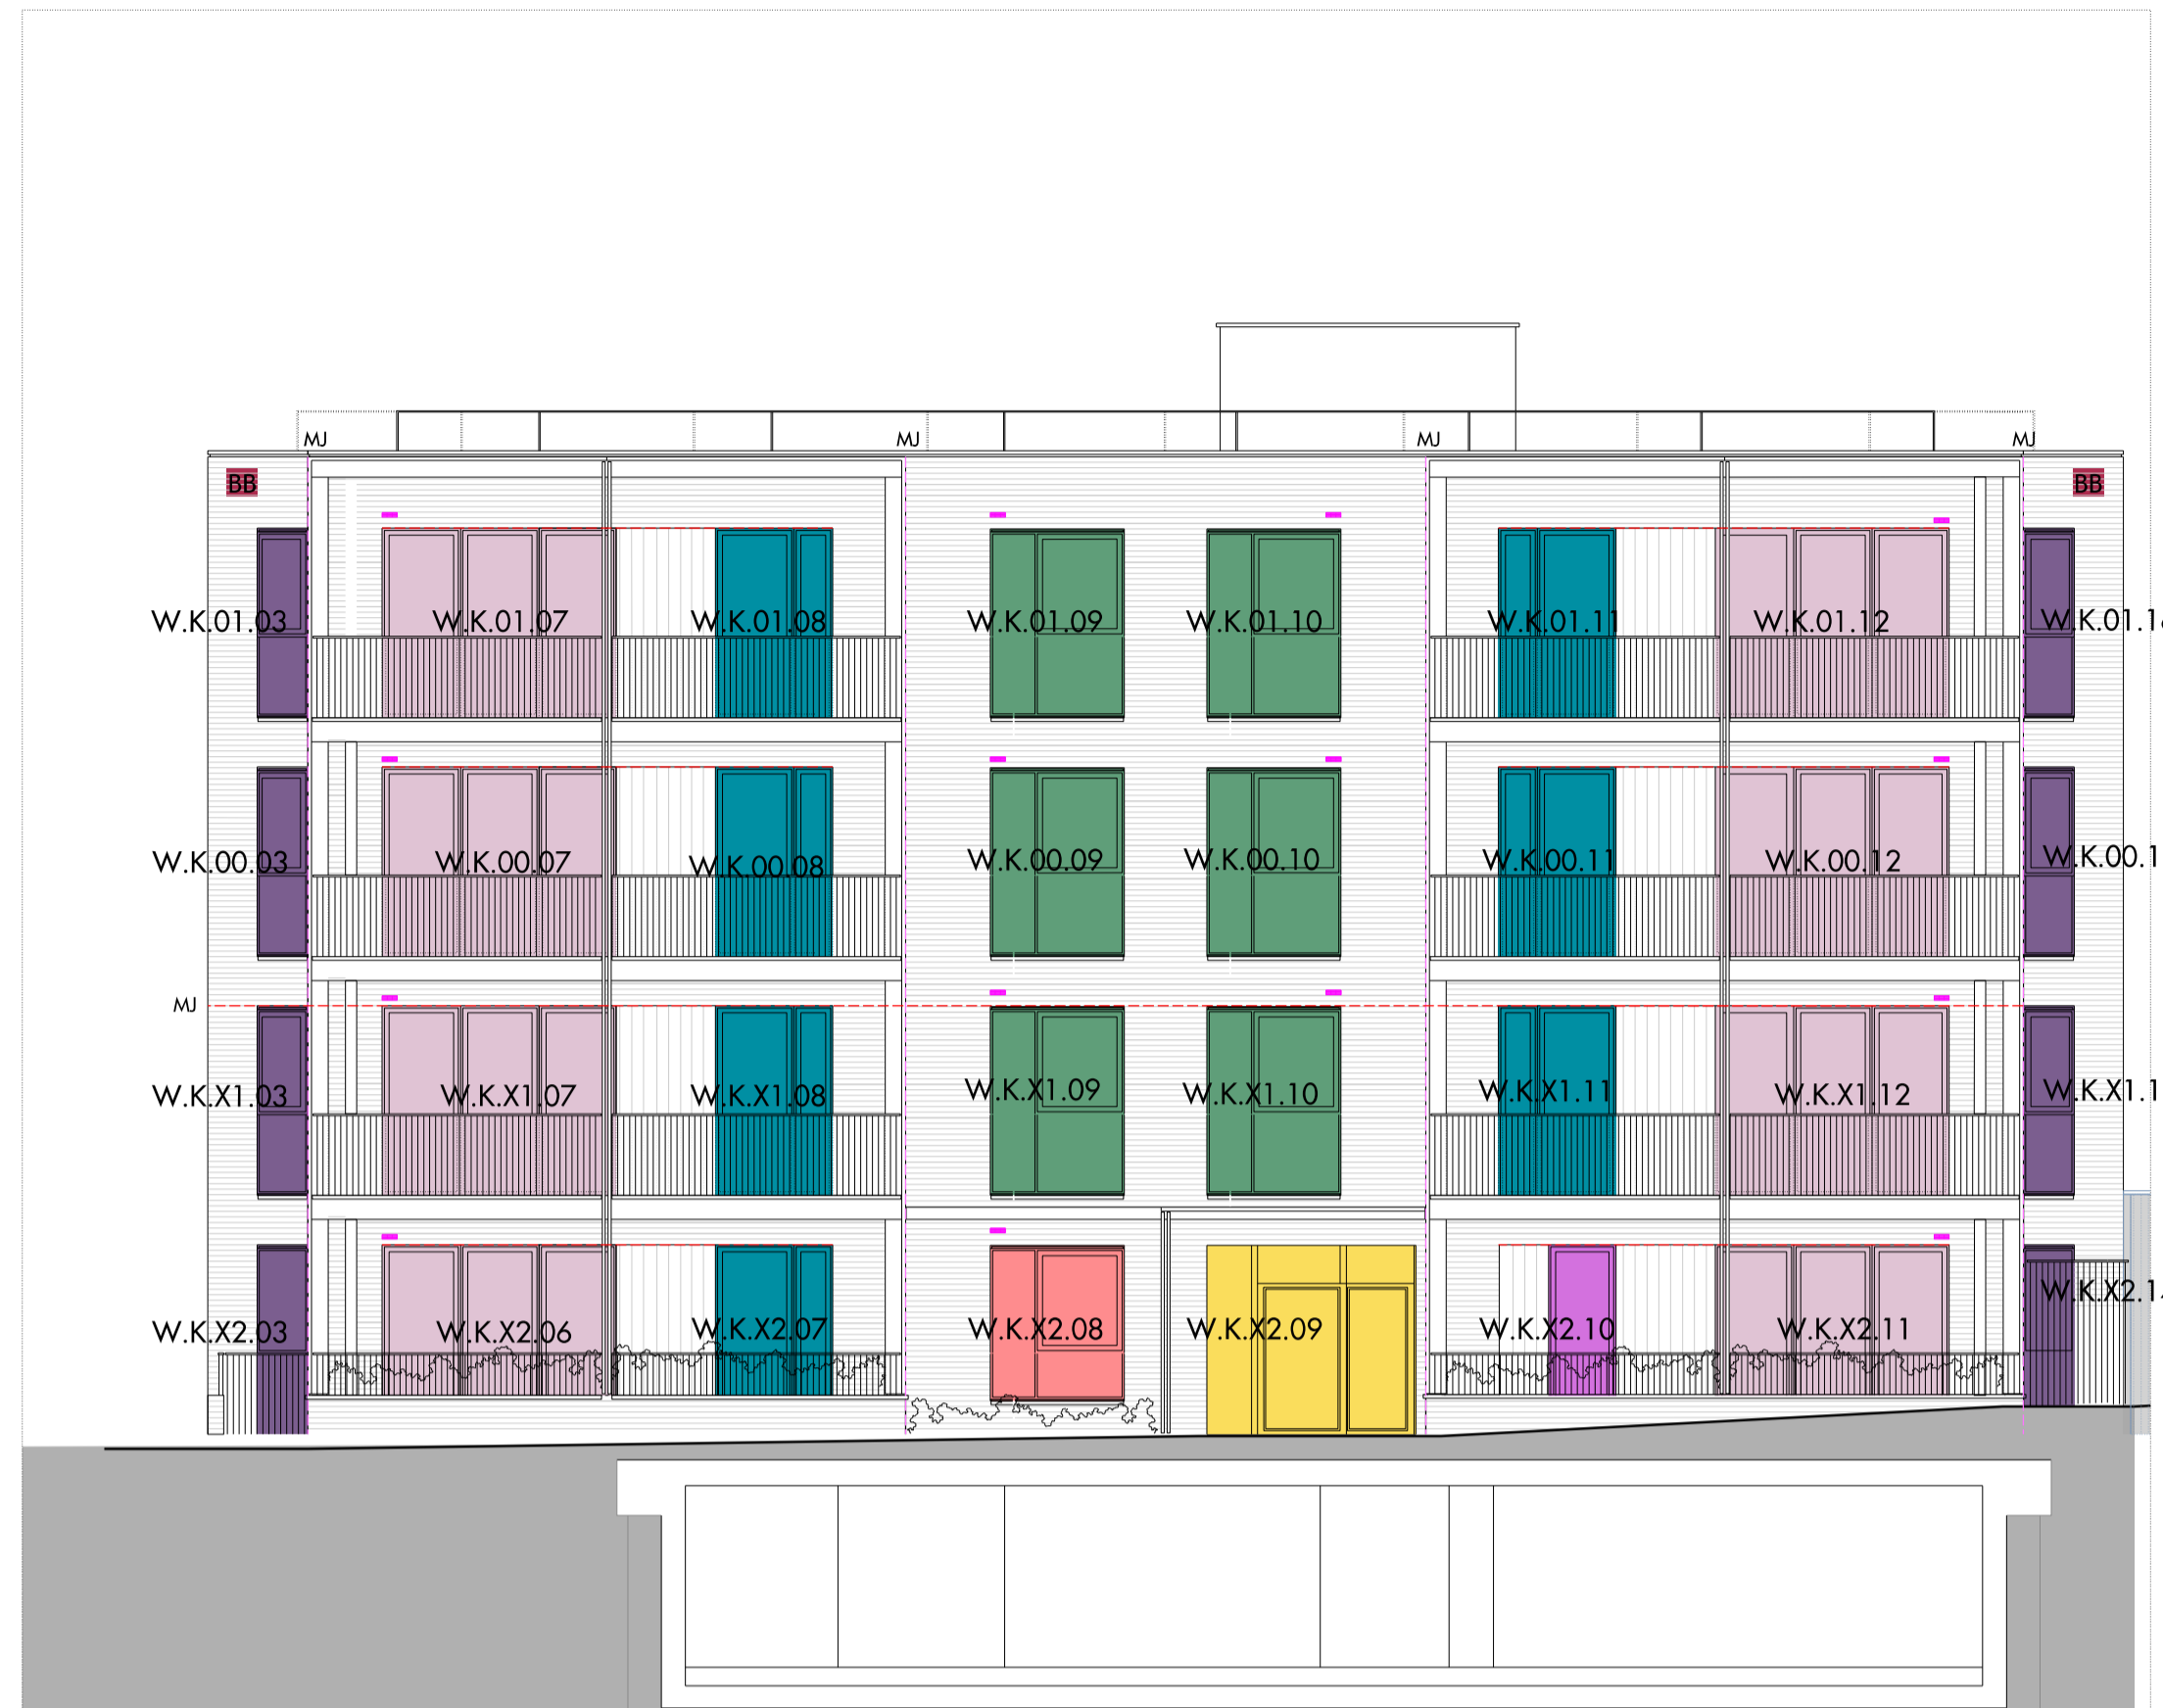

02 BLOCK K1 / ELEVATION- SOUTH EAST ENTRANCE



03 BLOCK K1 / ELEVATION- NORTH EAST KIDDERPORE AVENUE

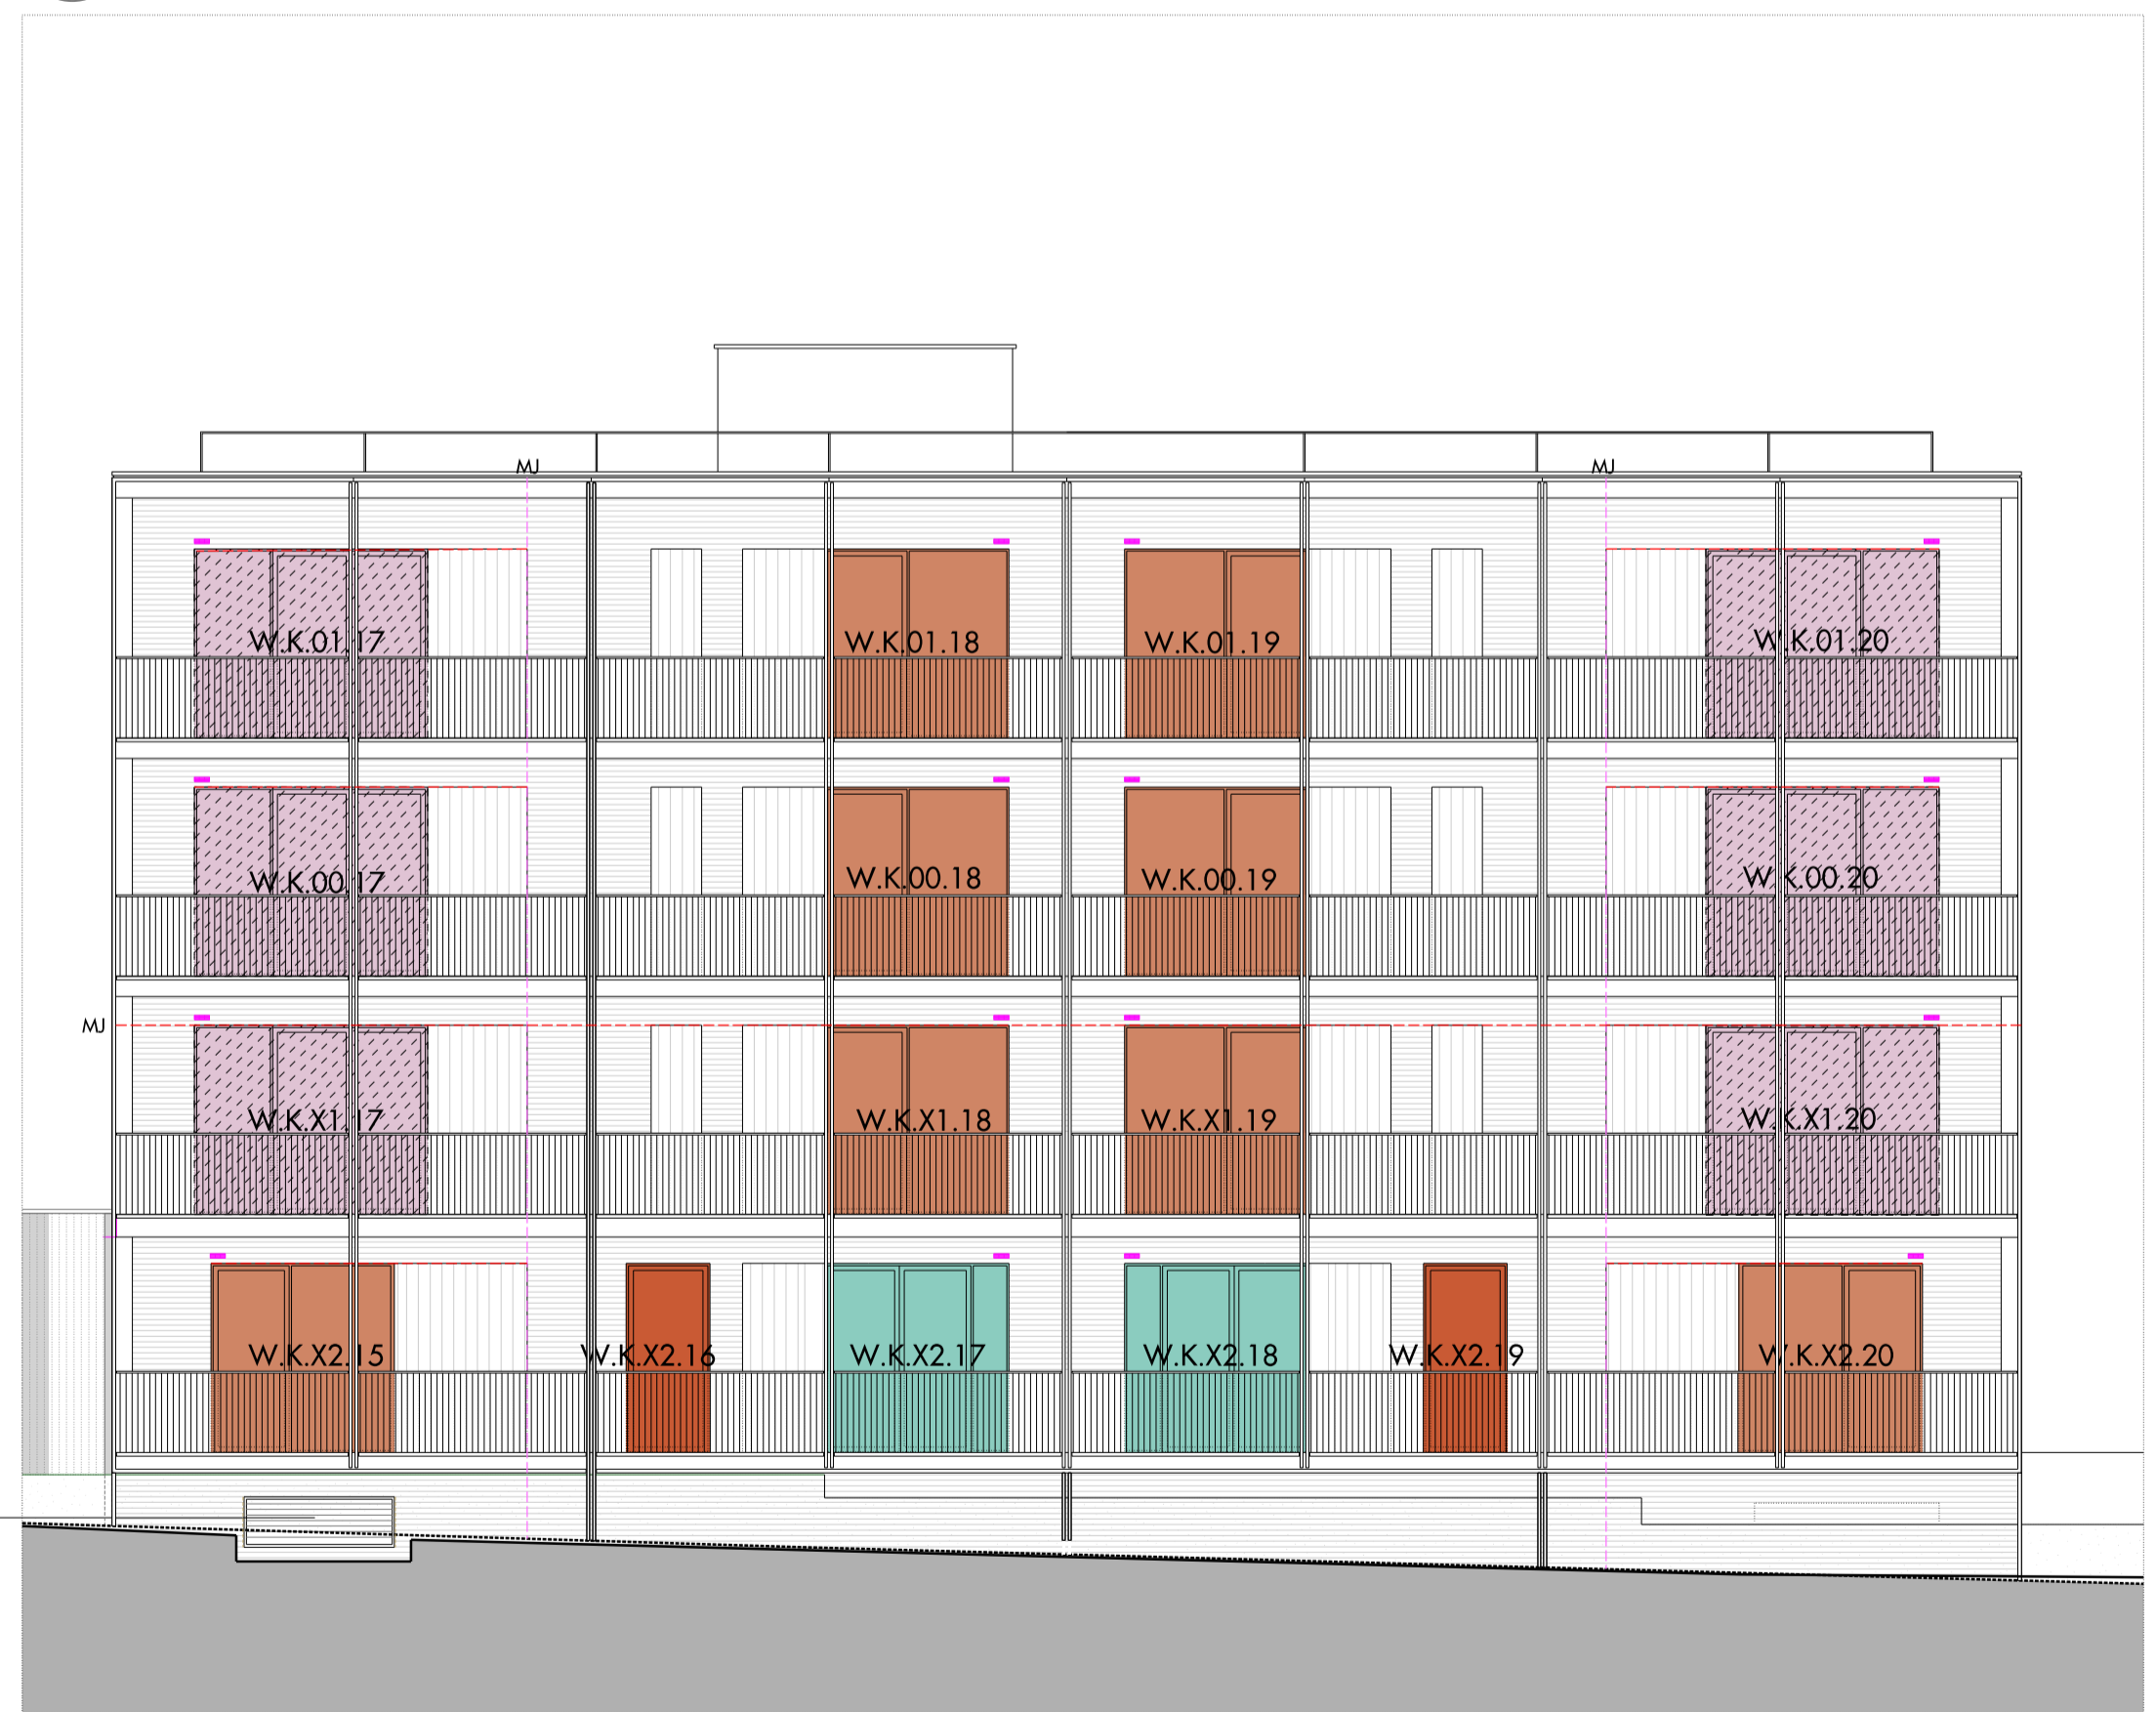

04 BLOCK K1 / ELEVATION- NORTH WEST PLATT'S LANE

NOTES:
 Drawings to be read in conjunction with:
 - 809_05_06_150 and 170 series setting out drawings
 - 809_05_21 series drawings
 - 809_05 Window schedule
 - 809_20_WIN_EDR_Window systems Specification
 MVR unit requires two air bricks per flat. For location refer to GA's and details
 Movement joint required every 6m above parapet DPC. Masonry restraint support angles to return in recessed balcony. Refer to Structural Engineer drawings and specification for all masonry restraint items such as masonry angles, brick ties, wall starters, reinforcement and lintels.

- KEY:**
WINDOW TYPES
- WIN - 500
 - WIN - 501
 - WIN - 502
 - WIN - 503
 - WIN - 504
 - WIN - 505
 - WIN - 506
 - WIN - 507
 - WIN - 508
 - WIN - 509
 - WIN - 510
 - WIN - 511
 - WIN - 512
 - WIN - 513
 - WIN - 514
 - WIN - 515
 - WIN - 516

EXTERNAL DOOR AND LOUVRE TYPES
 LVR-600 Basement smoke vent louvre

- EXTERNAL WALL TYPES**
- EWS - 500
 - EWS - 550

MASONRY SUPPORT
 Refer to Structural Engineer drawings and specifications for details
 --- Masonry support angle
 MJ Movement joint
 --- Soffit and sills to brick recess

ARCHITECTURAL METALWORK
 AMT - 000 Refer to AAM AMT Specification

BB EWS - 500 - Birdbox

REV	DATE	DESCRIPTION	CKD	REV	DATE	DESCRIPTION	CKD
P1	27.04.2015	FOR INFORMATION	NR				
T1	24.07.2015	ISSUED FOR TENDER	NR				

Do not scale from this drawing. Use figured dimensions only. Figured dimensions are in millimetres. All levels are in metres. All dimensions and levels shall be verified on site before proceeding with works. Detailed site survey to be carried out to verify positions and level relationships with site features and ordnance survey. Boundaries are indicative only and are to be verified by others. The architect must be notified of any discrepancy. Where building components are described in the specification as contractor designed, "construction" information relating to those components on this drawing represents design intent only.

Allies and Morrison
 85 Southwark Street
 London SE1 0HX
 020 7921 0100
 020 7921 0101
 info@alliesandmorrison.co.uk
 telephone
 facsimile
 email
 A&M JOB NO: 809

KIDDERPORE AVENUE : BLOCK K1
 EXTERNAL ELEVATIONS
 EXTERNAL WALL SCOPE
 809_05_21_200
 SCALE: 1:100 @A1 1:200 @A3