




01 WIN - 500, 501, 515, 516  
A: Single bay; upper part opening

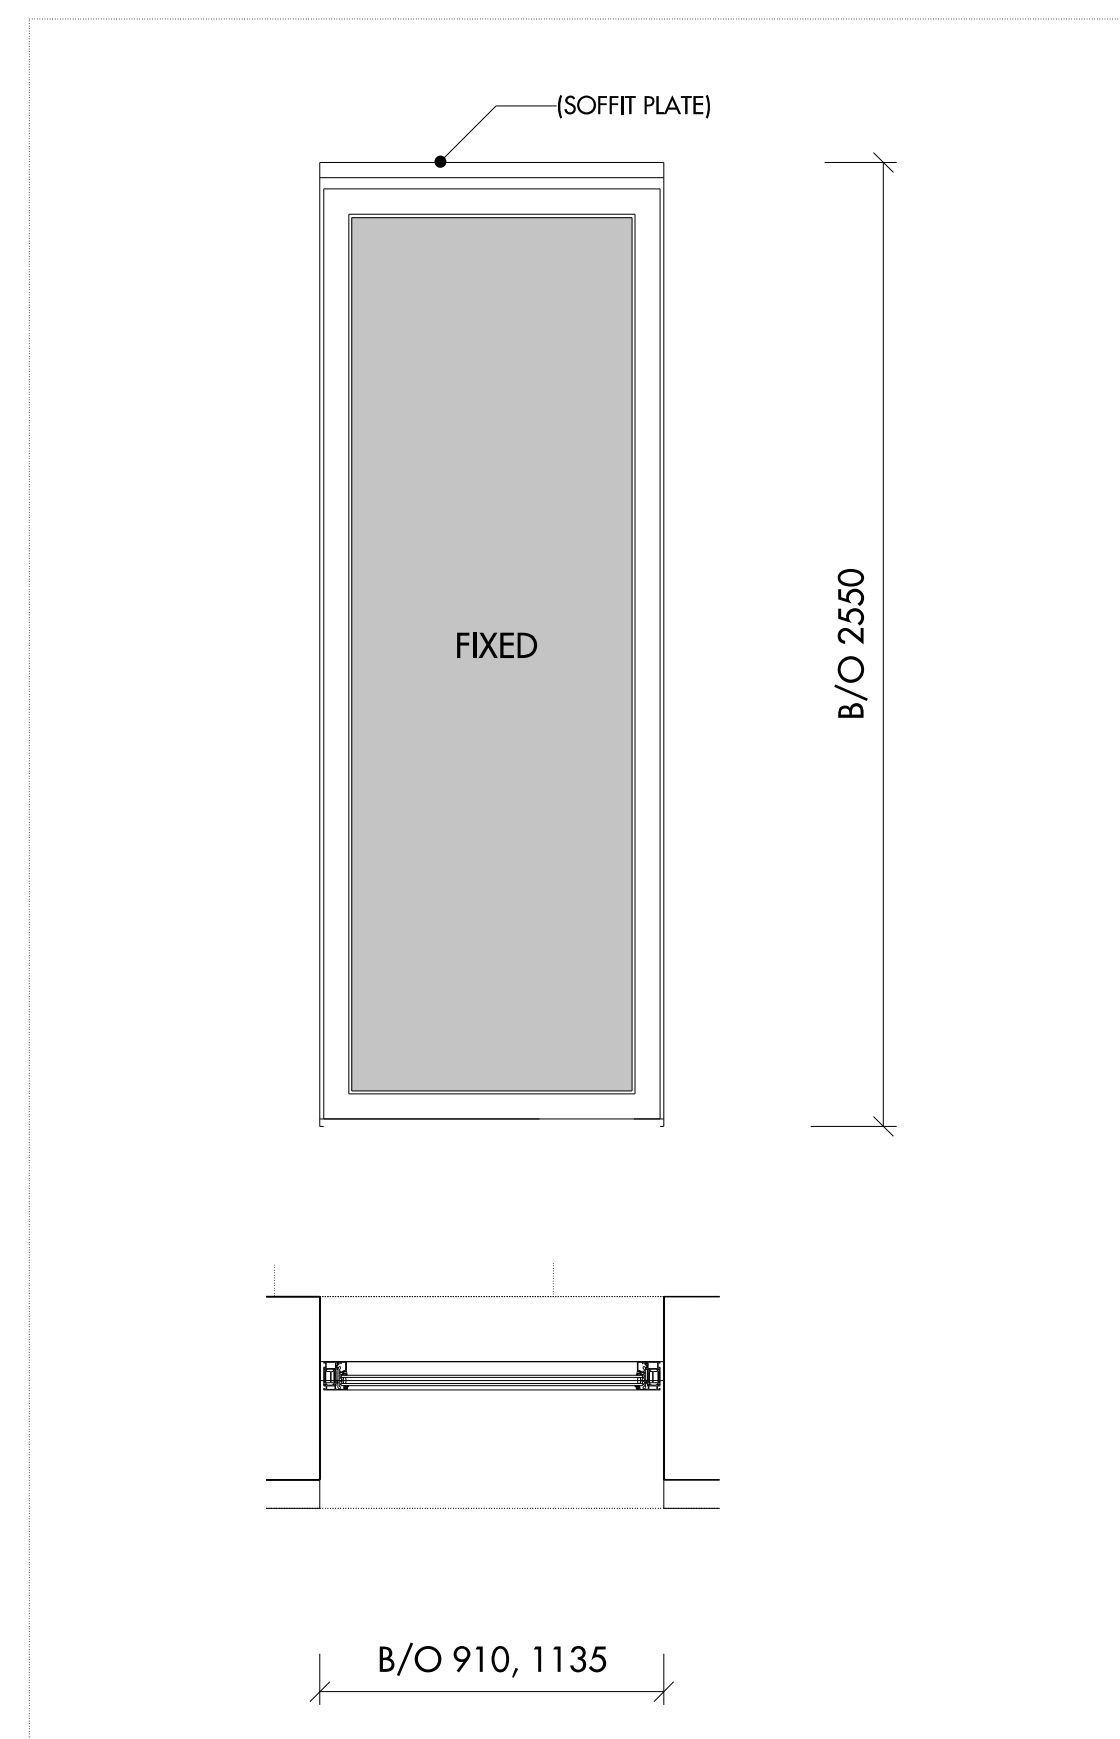


02 WIN - 508, 510  
B: Single, fixed

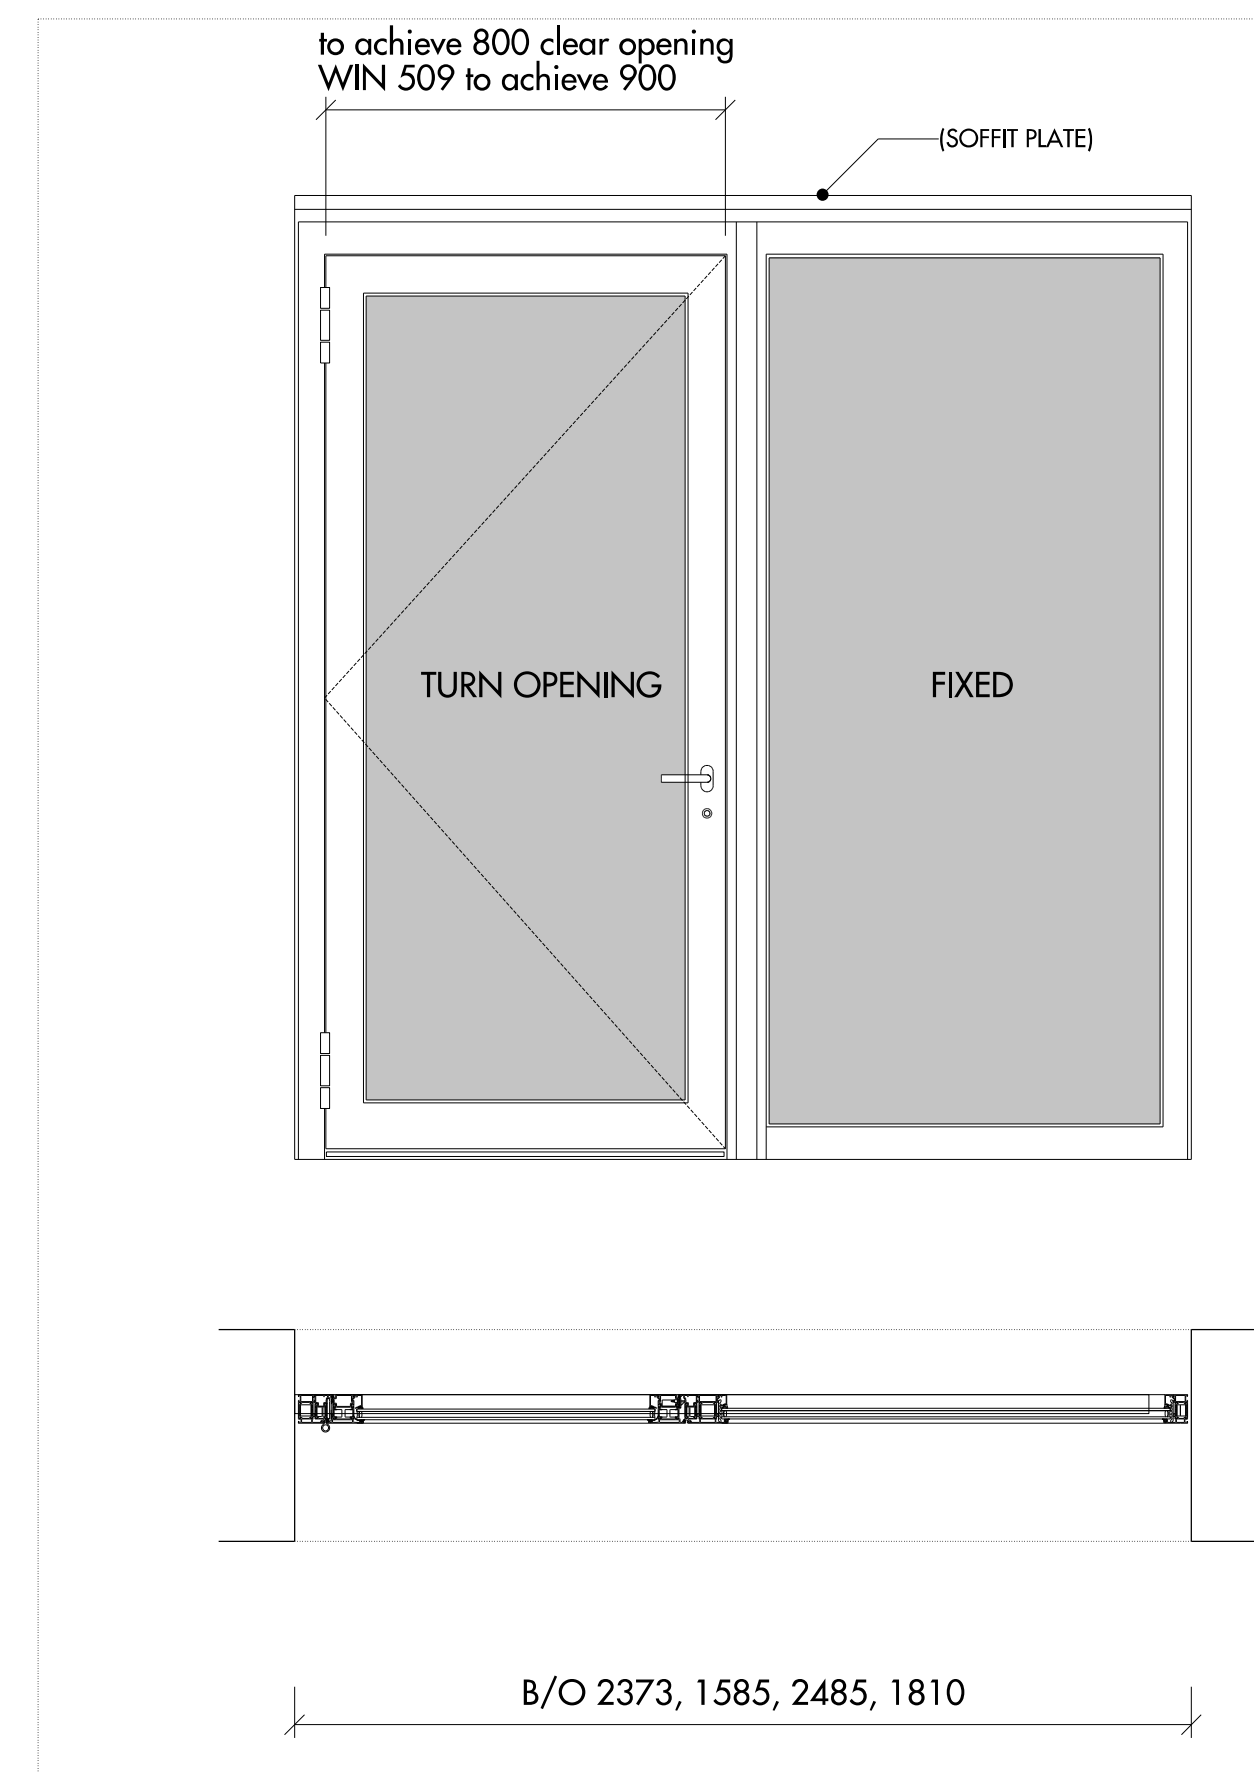


03 WIN - 502, 507, 509, 513  
D: Double, single opening

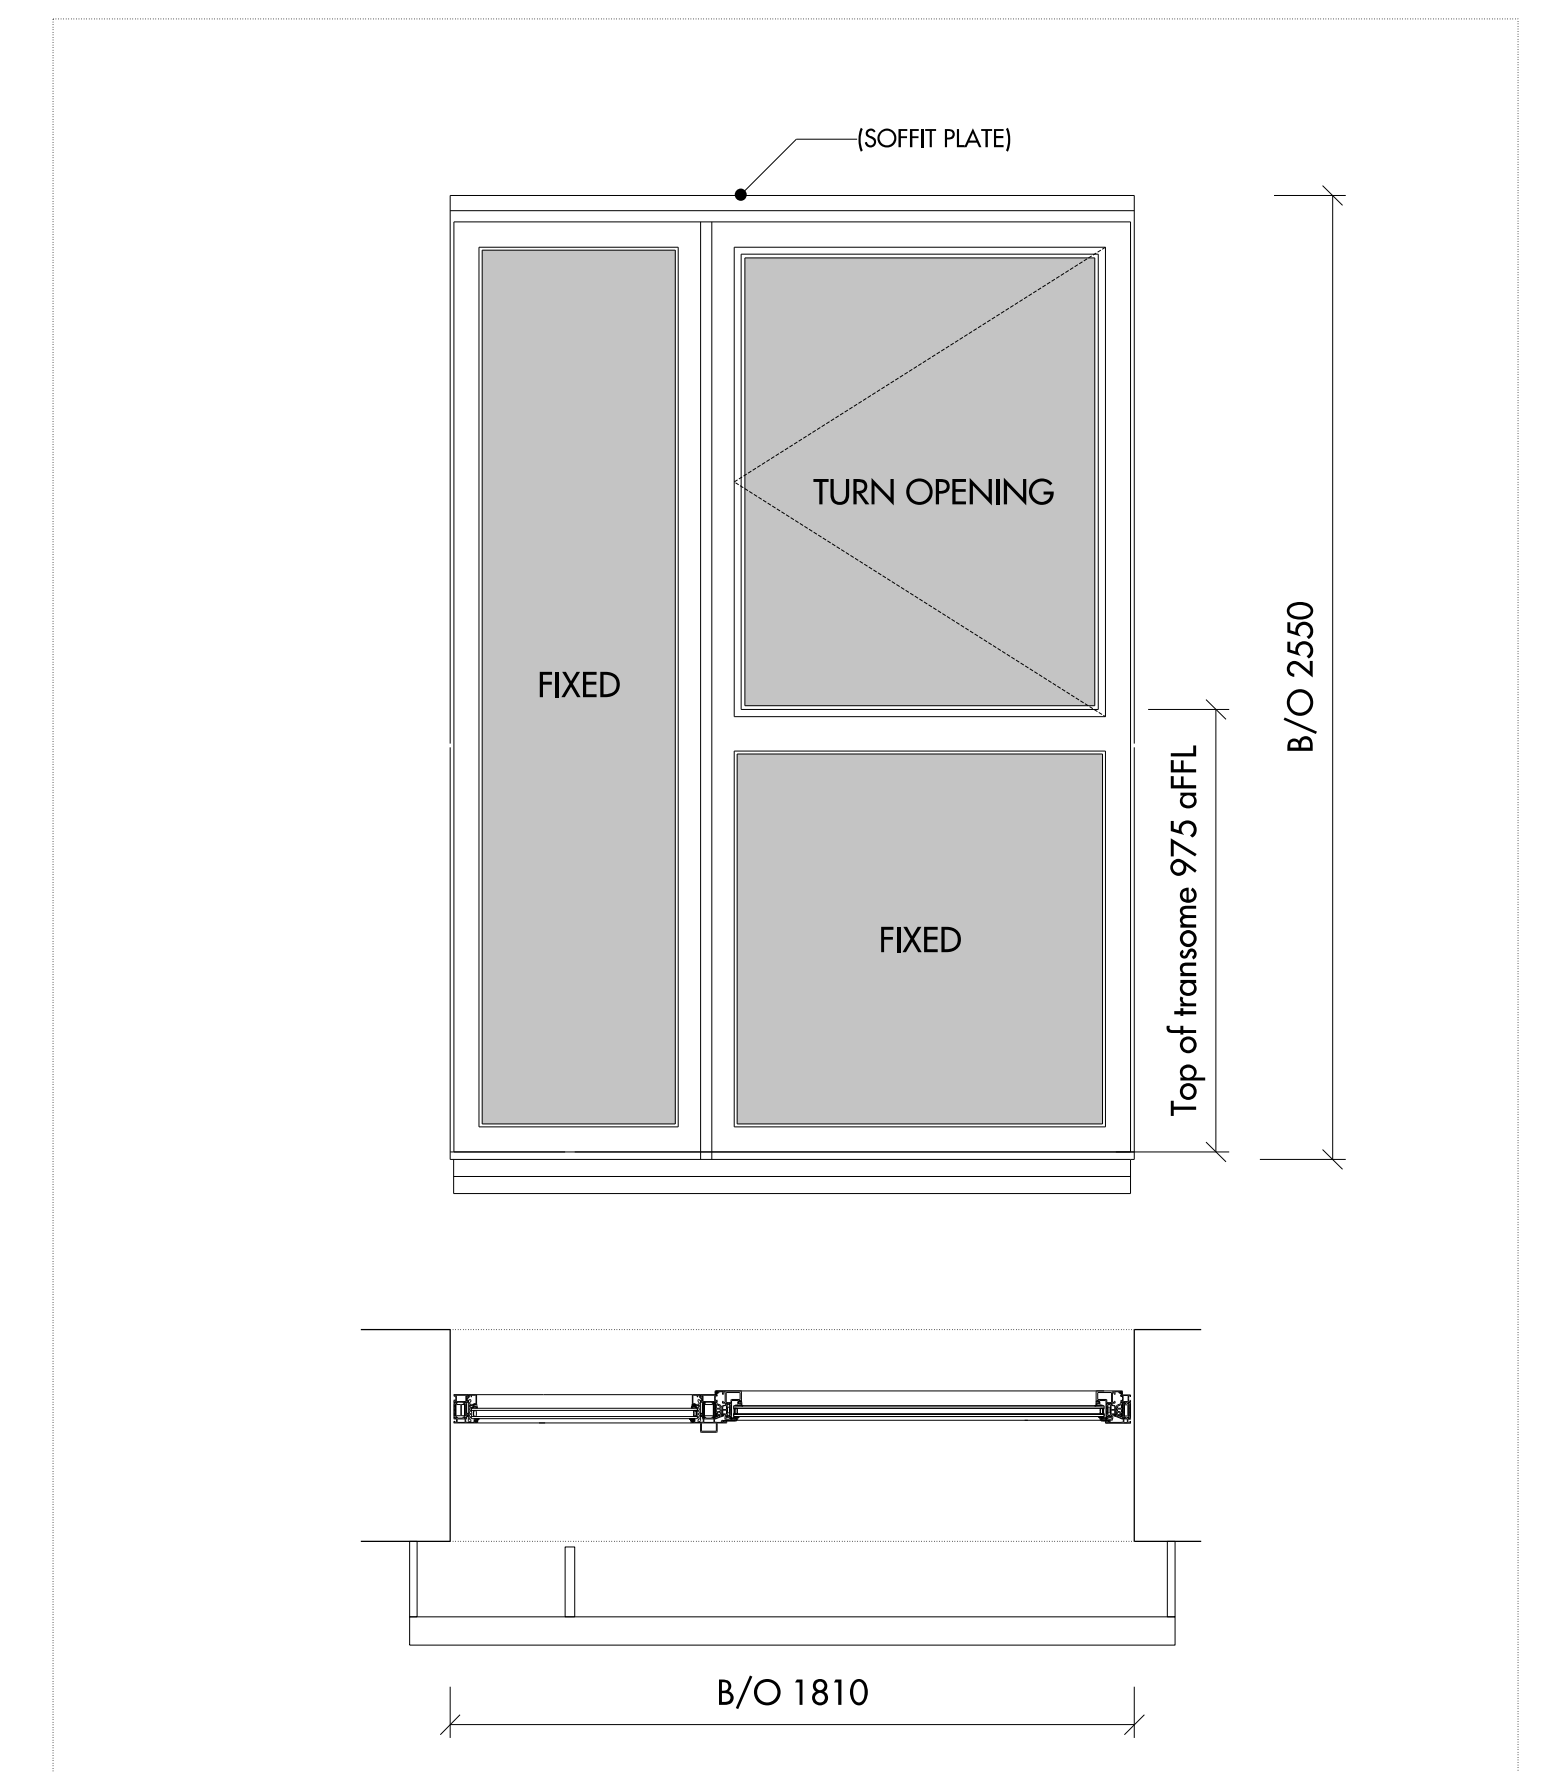


04 WIN - 503  
E: Double, split

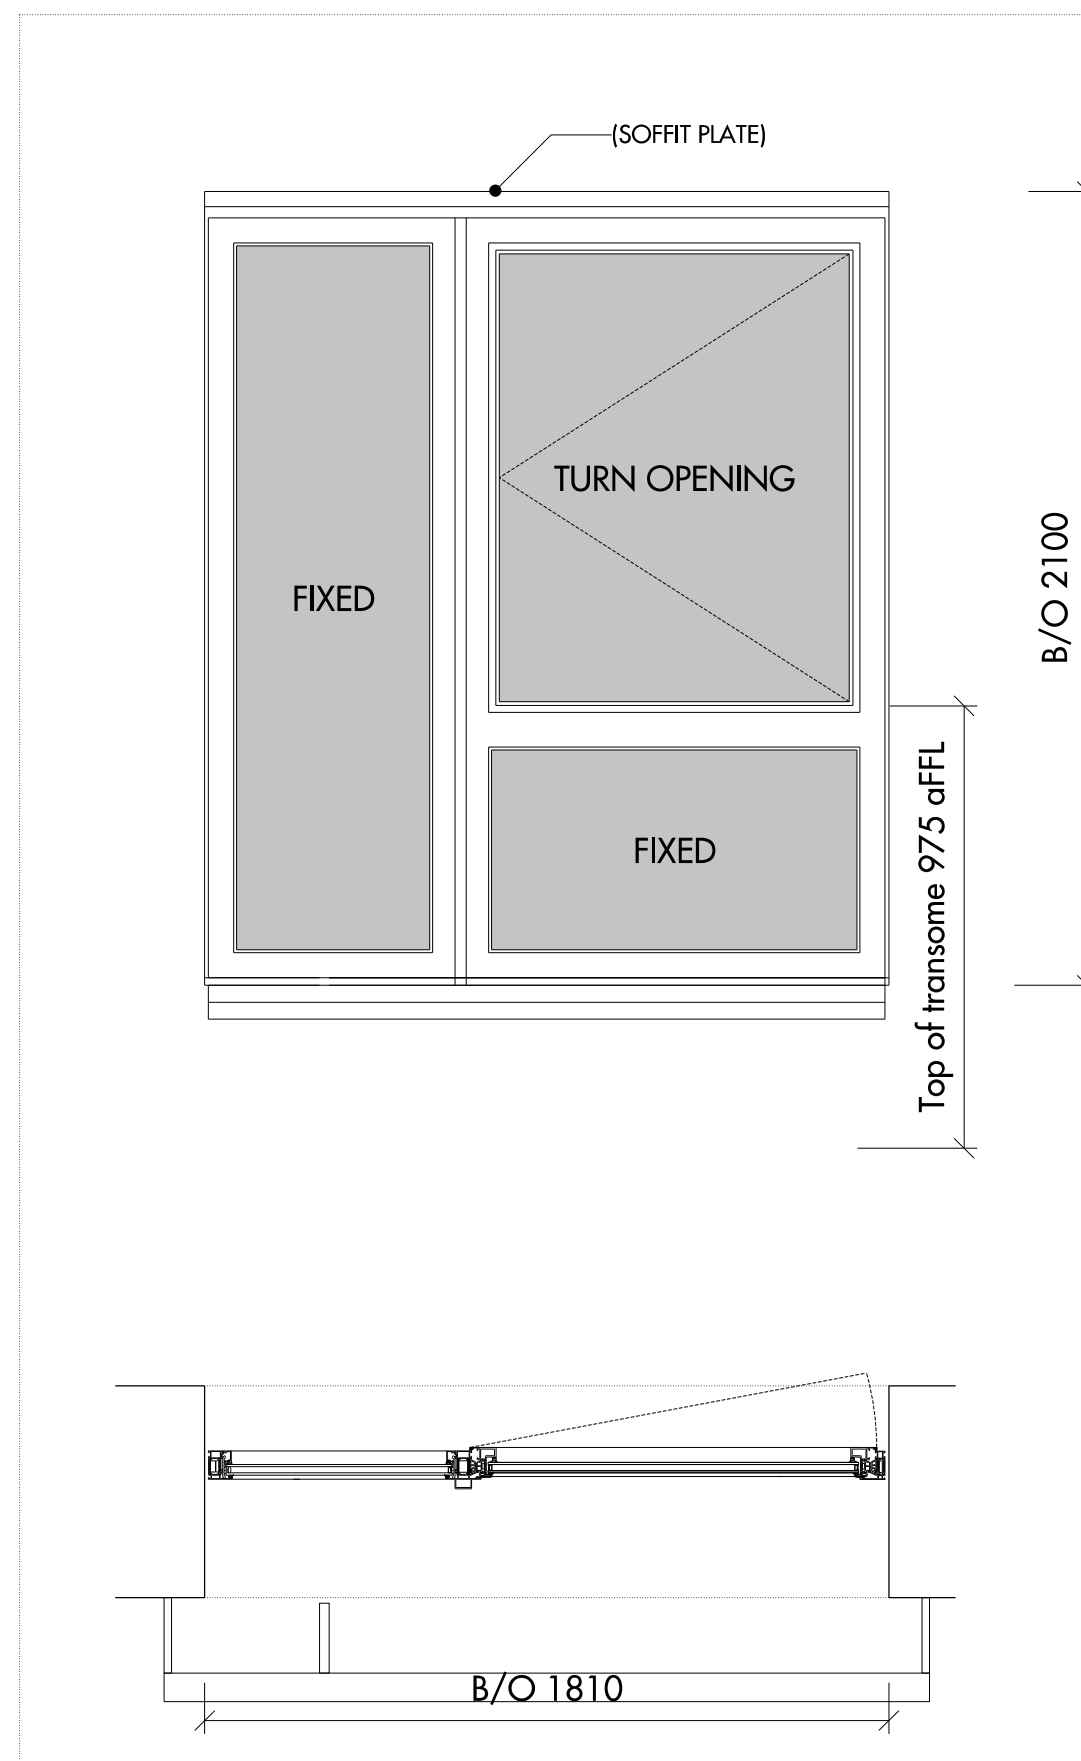

05 WIN - 504  
E: Double, split

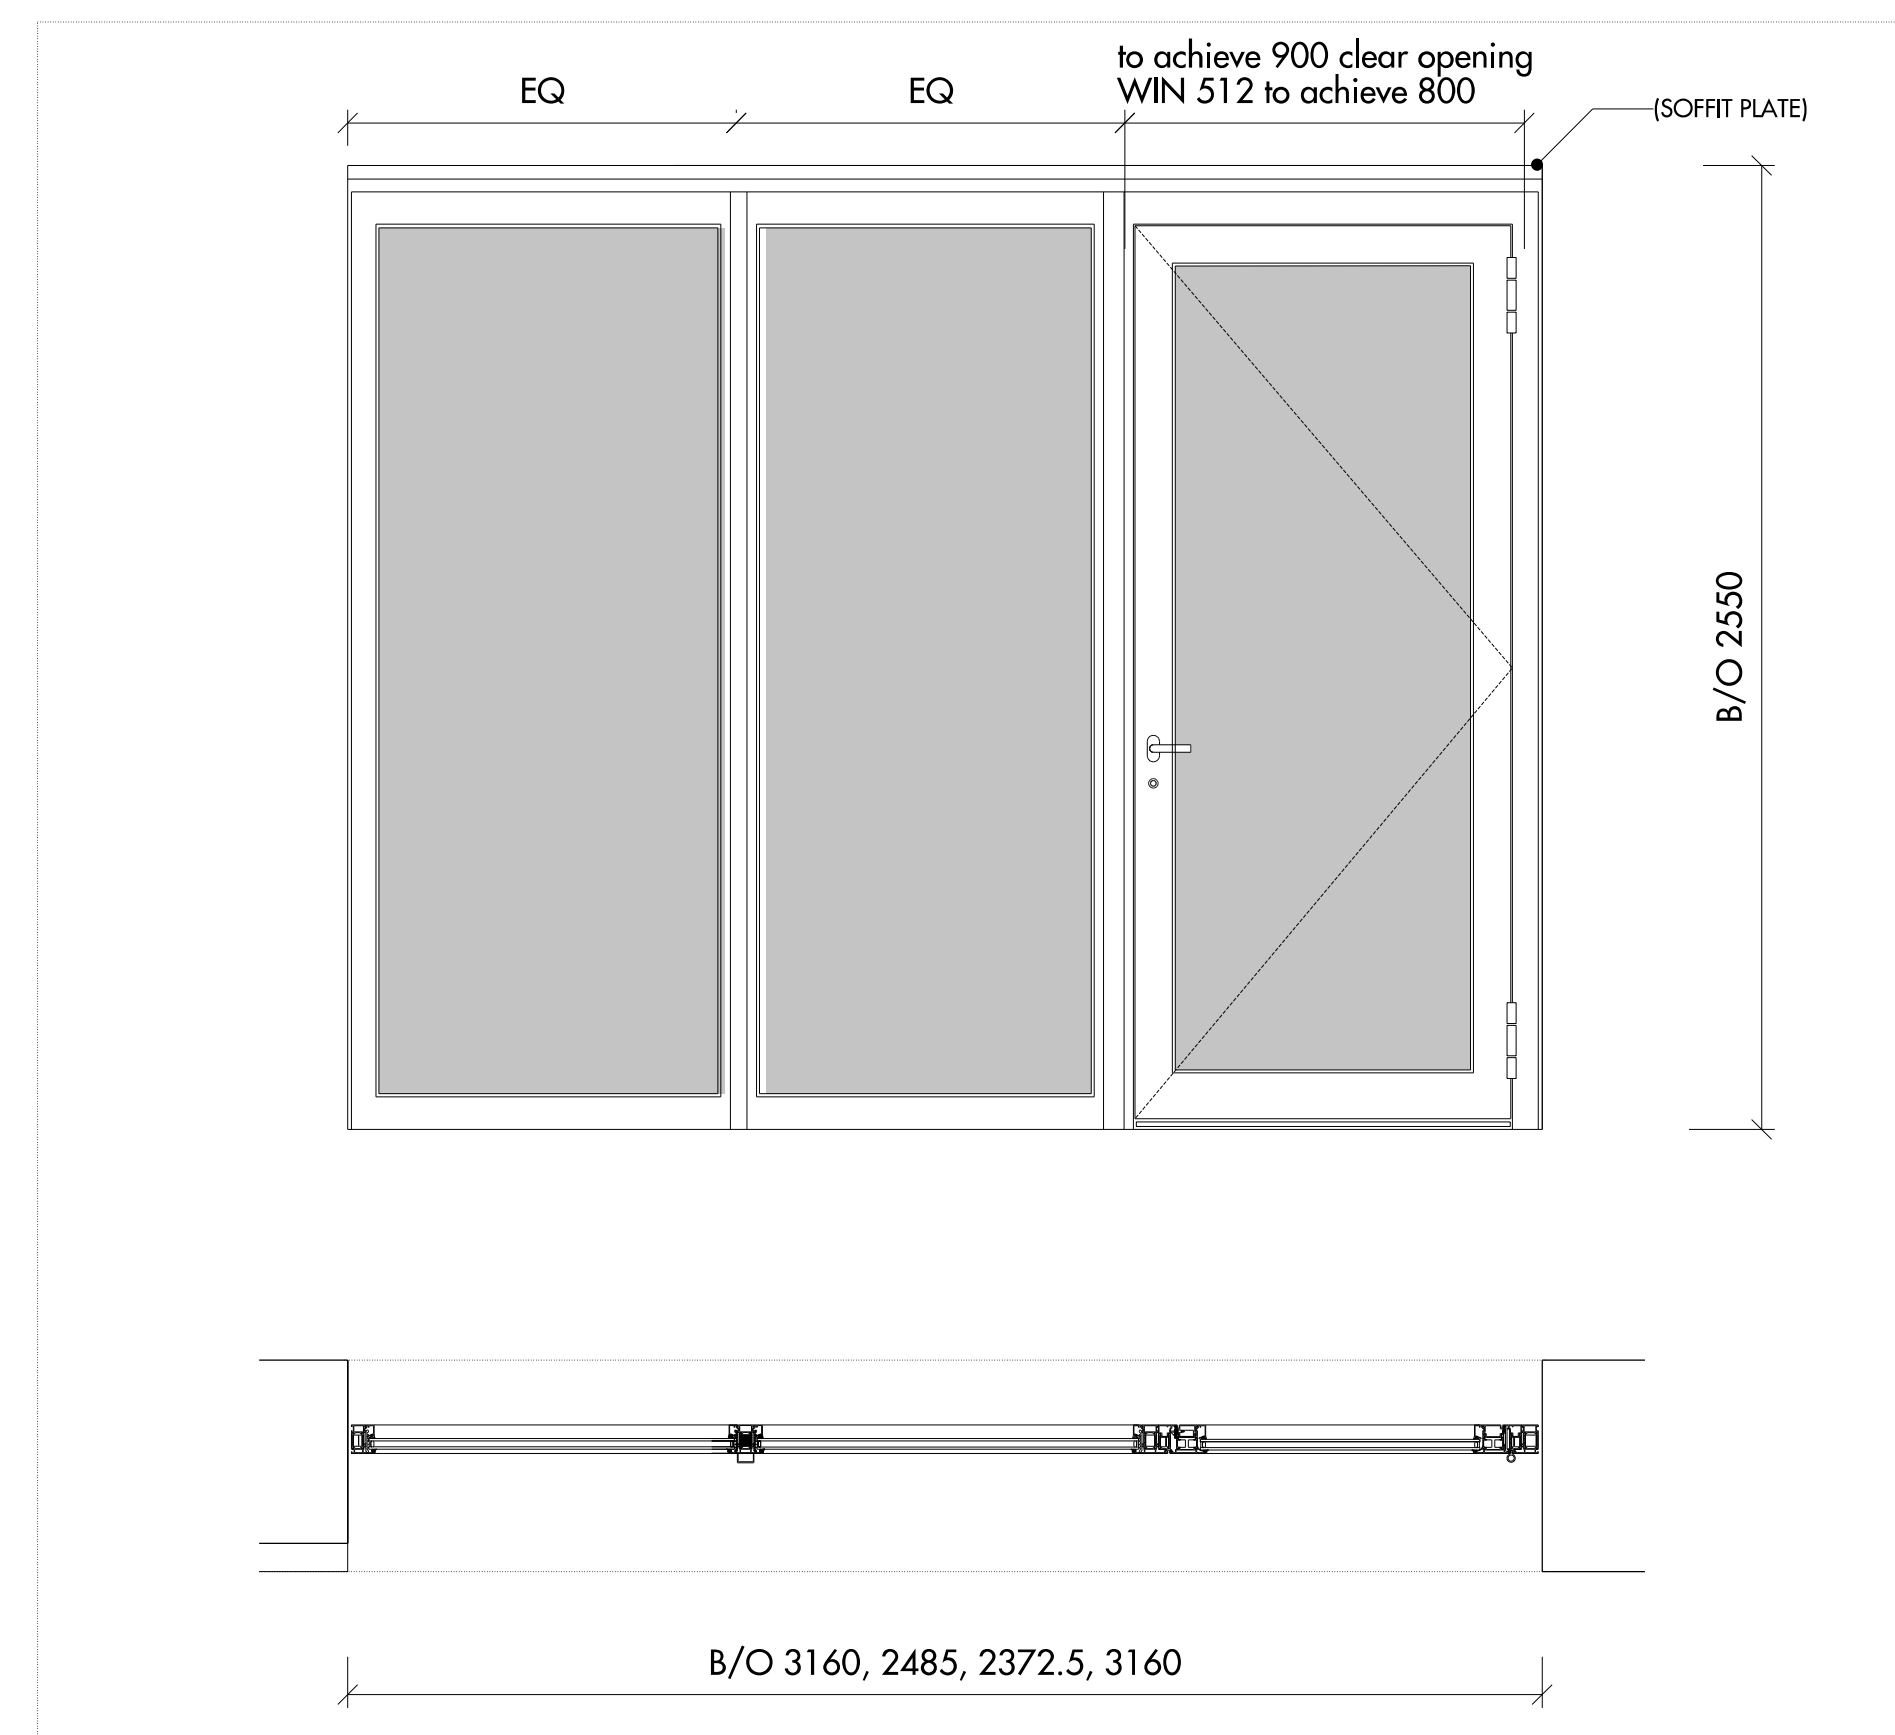

06 WIN - 506, 511, 512, 514  
J: Triple, single opening

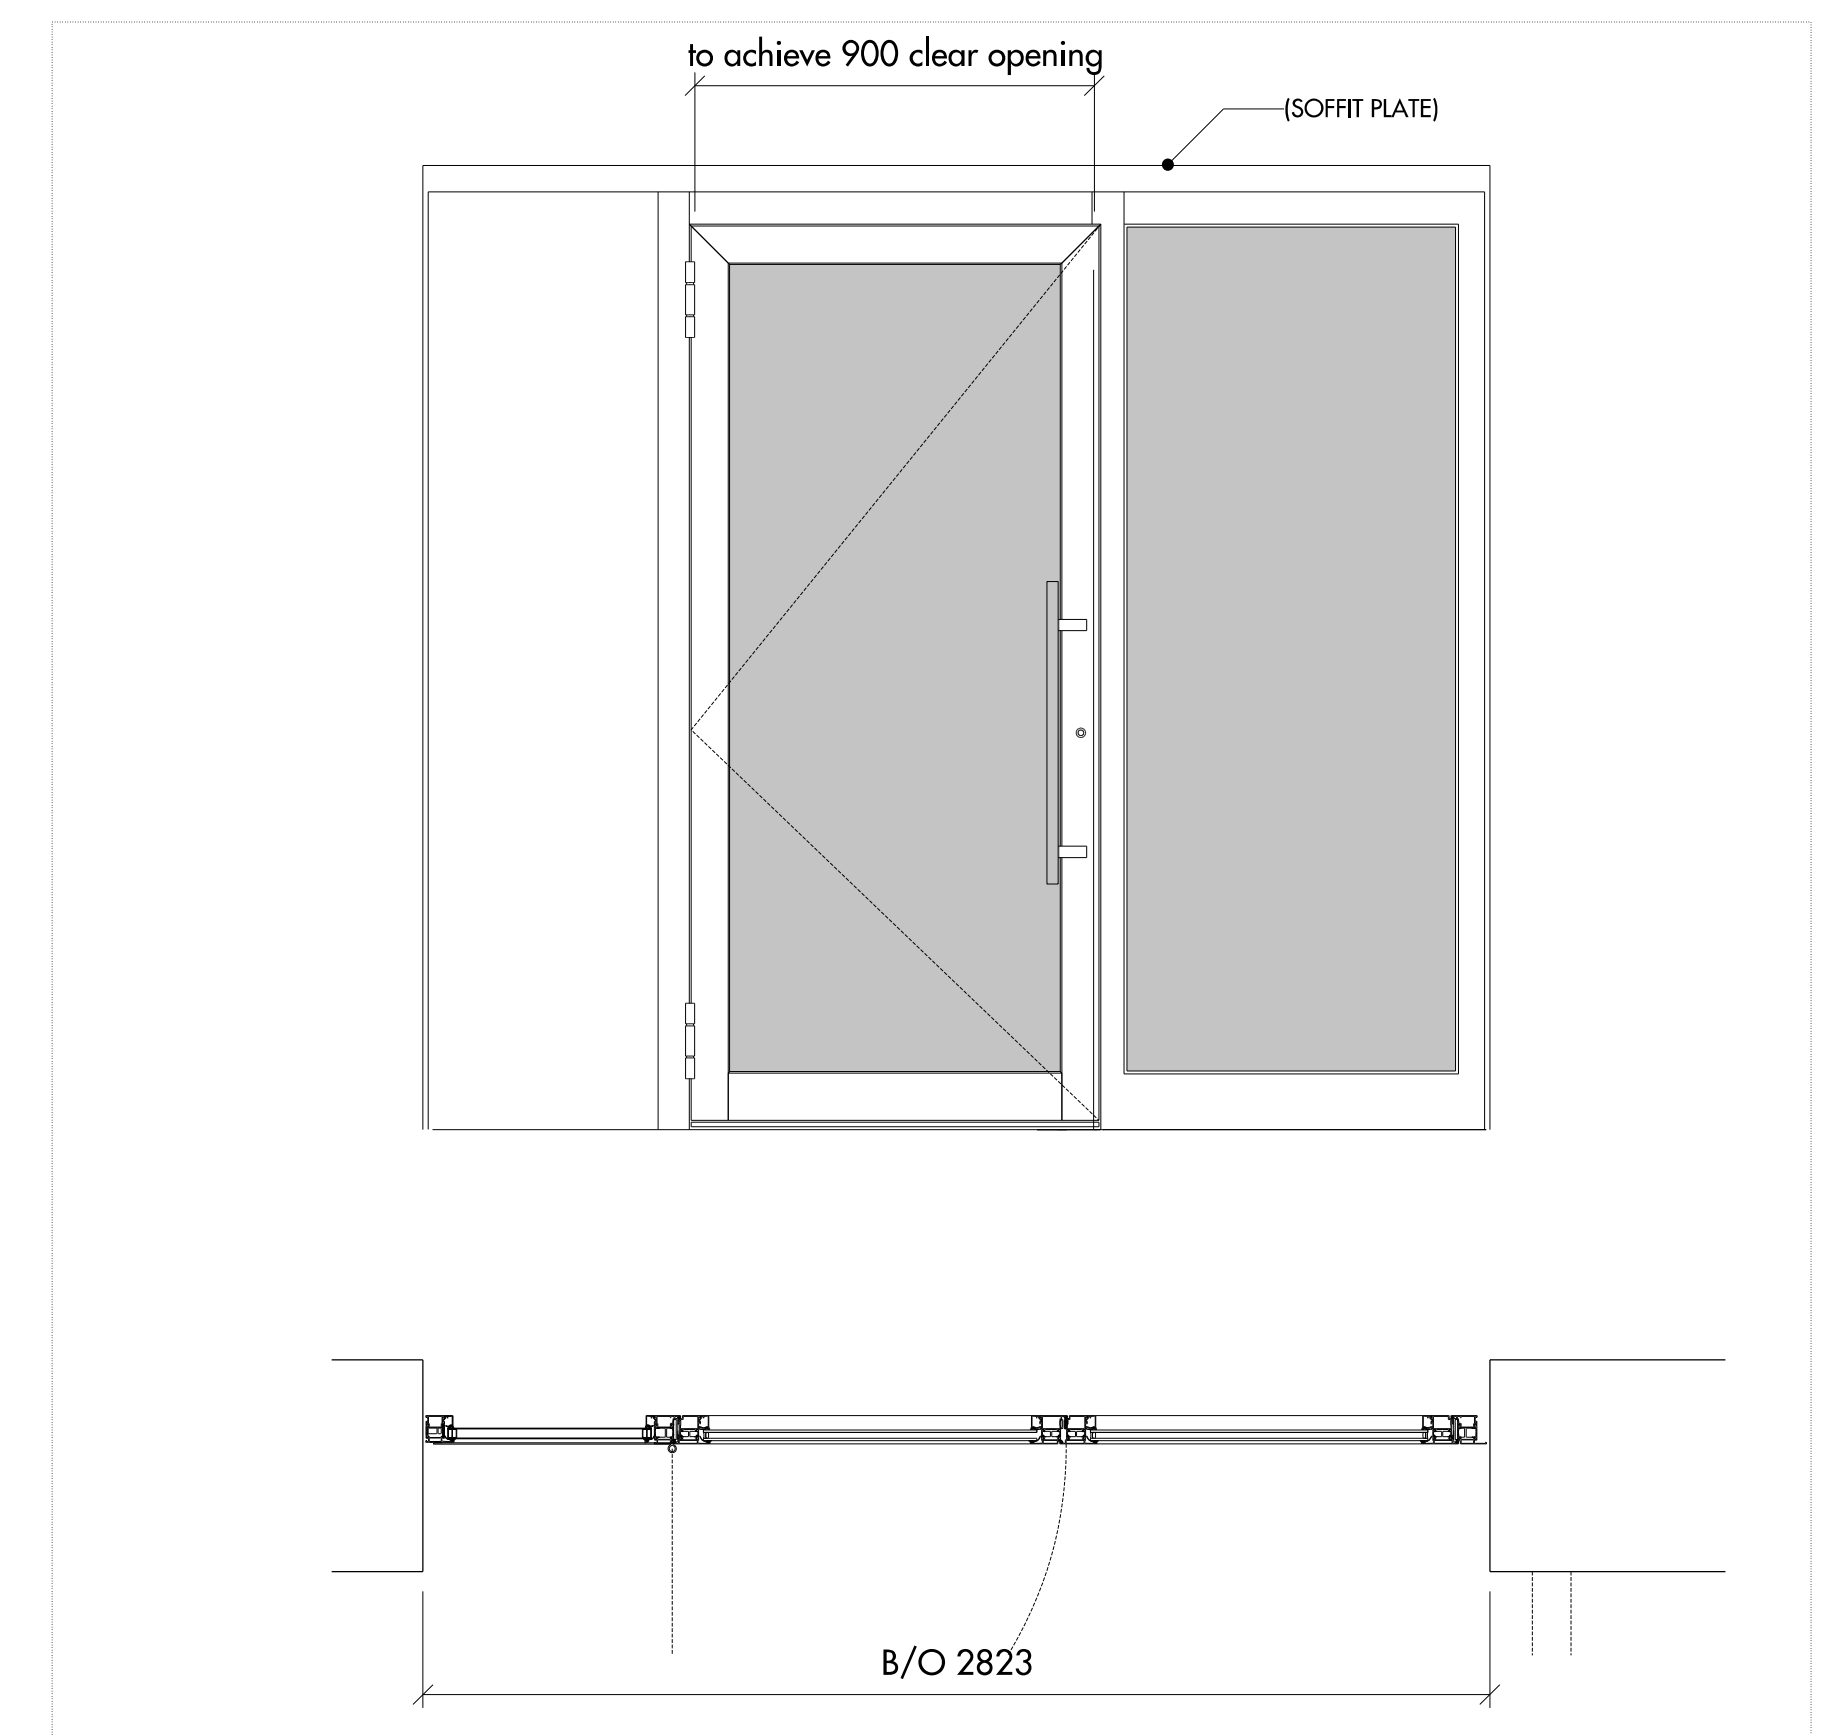

07 WIN - 505

Do not scale from this drawing. Use figured dimensions only. Figured dimensions are in millimetres. All levels are in metres. All dimensions and levels shall be verified on site before proceeding with works. Detailed site survey to be carried out to verify positions and level relationships with site features and ordnance survey. Boundaries are indicative only and are to be verified by others. The architect must be notified of any discrepancy. Where building components are described in the specification as contractor designed, "construction" information relating to those components on this drawing represents design intent only.

REV	DATE	DESCRIPTION	CKD	REV	DATE	DESCRIPTION	CKD
P1	24.04.2015	ISSUED FOR INFORMATION	NR				
T1	24.07.2015	ISSUED FOR TENDER	NR				

NOTES:  
For technical requirements refer to window specification: 809\_20\_WIN\_EDR\_Window systems  
To be read in conjunction with:  
809\_05\_06\_150 and 170 series setting out drawings  
809\_05\_21 series drawings

Allies and Morrison  
85 Southwark Street  
London SE1 0HX  
020 7921 0100  
020 7921 0101  
info@alliesandmorrison.co.uk  
A&M JOB NO: 809

KIDDERPORE AVENUE : BLOCK K  
WINDOW TYPES  
EXTERNAL WALLS  
809\_05\_21\_400  
SCALE 1:20 @A1 1:40 @A3