




01 TYPICAL JAMB DETAIL WITH TIMBER CLADDING

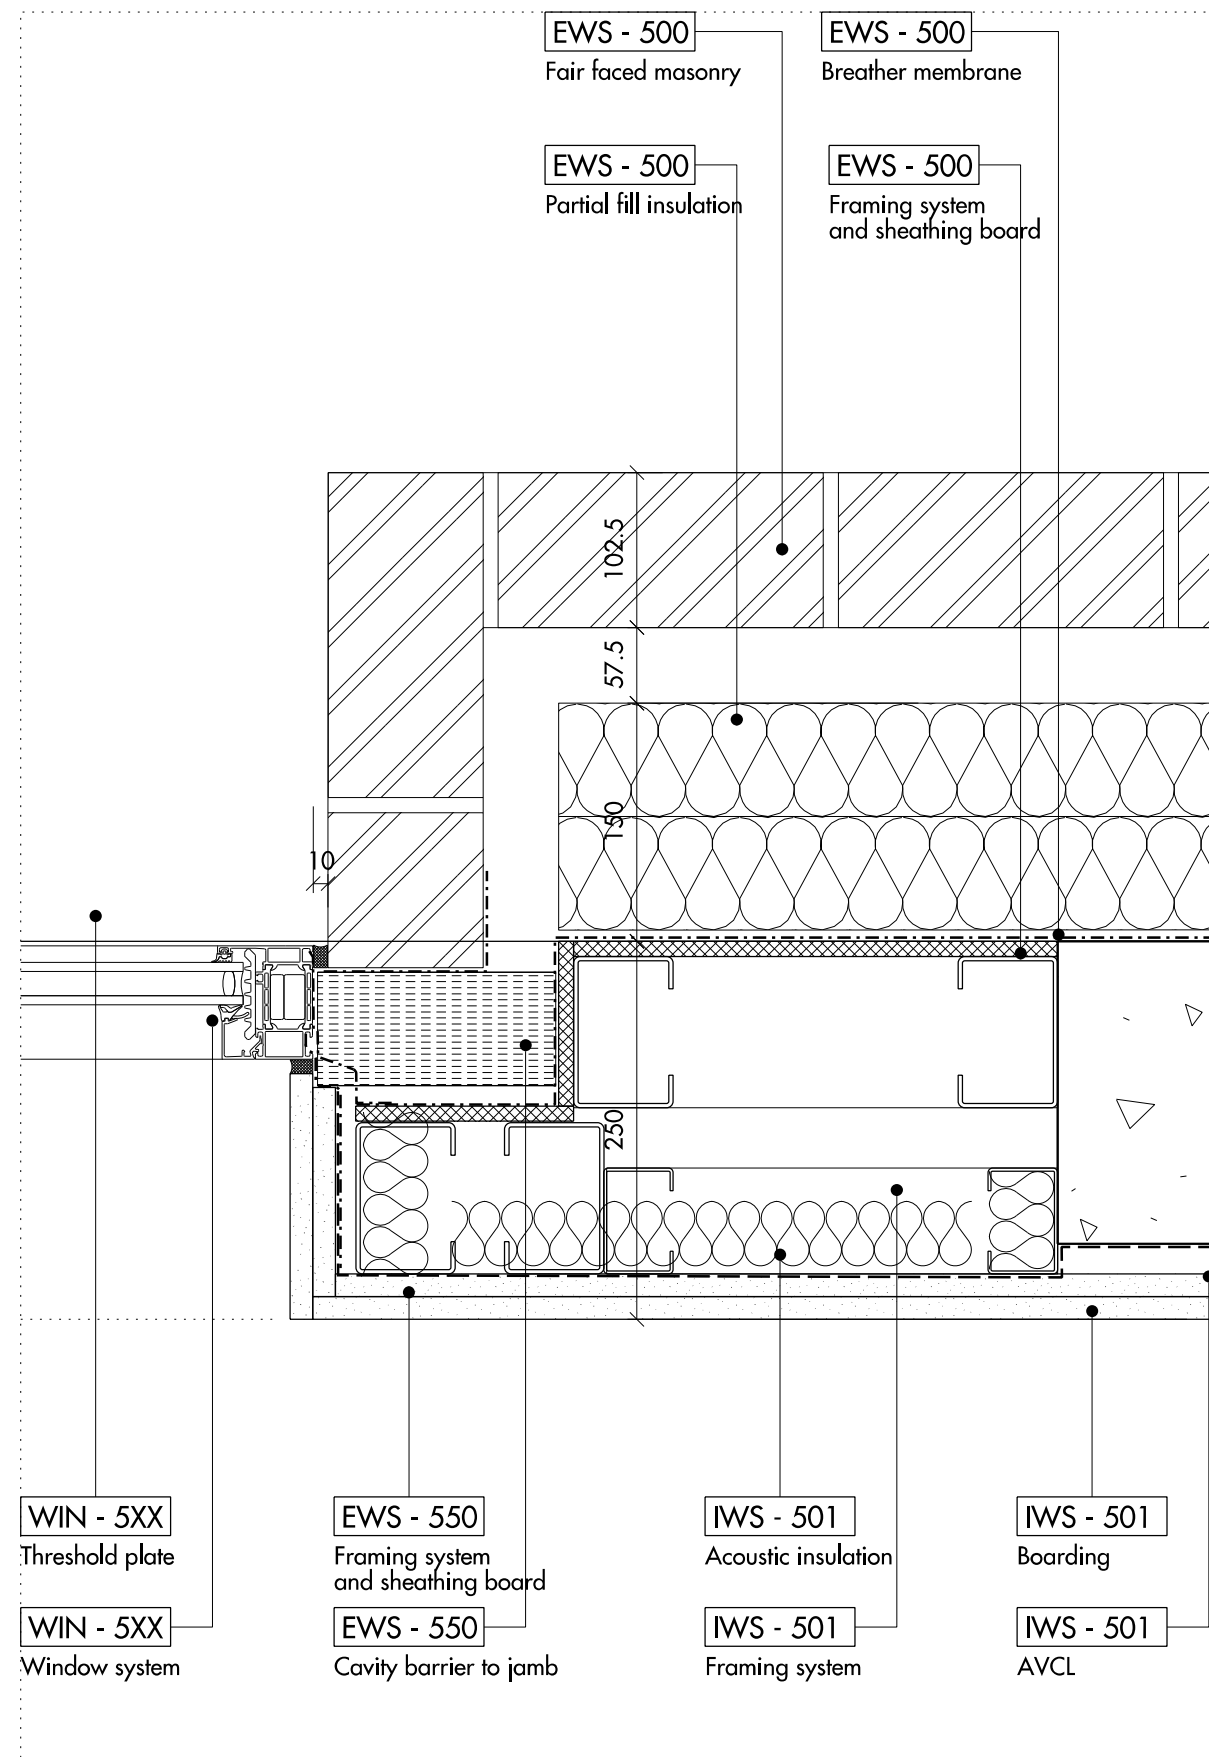


02 TYPICAL JAMB DETAIL WITH BRICK

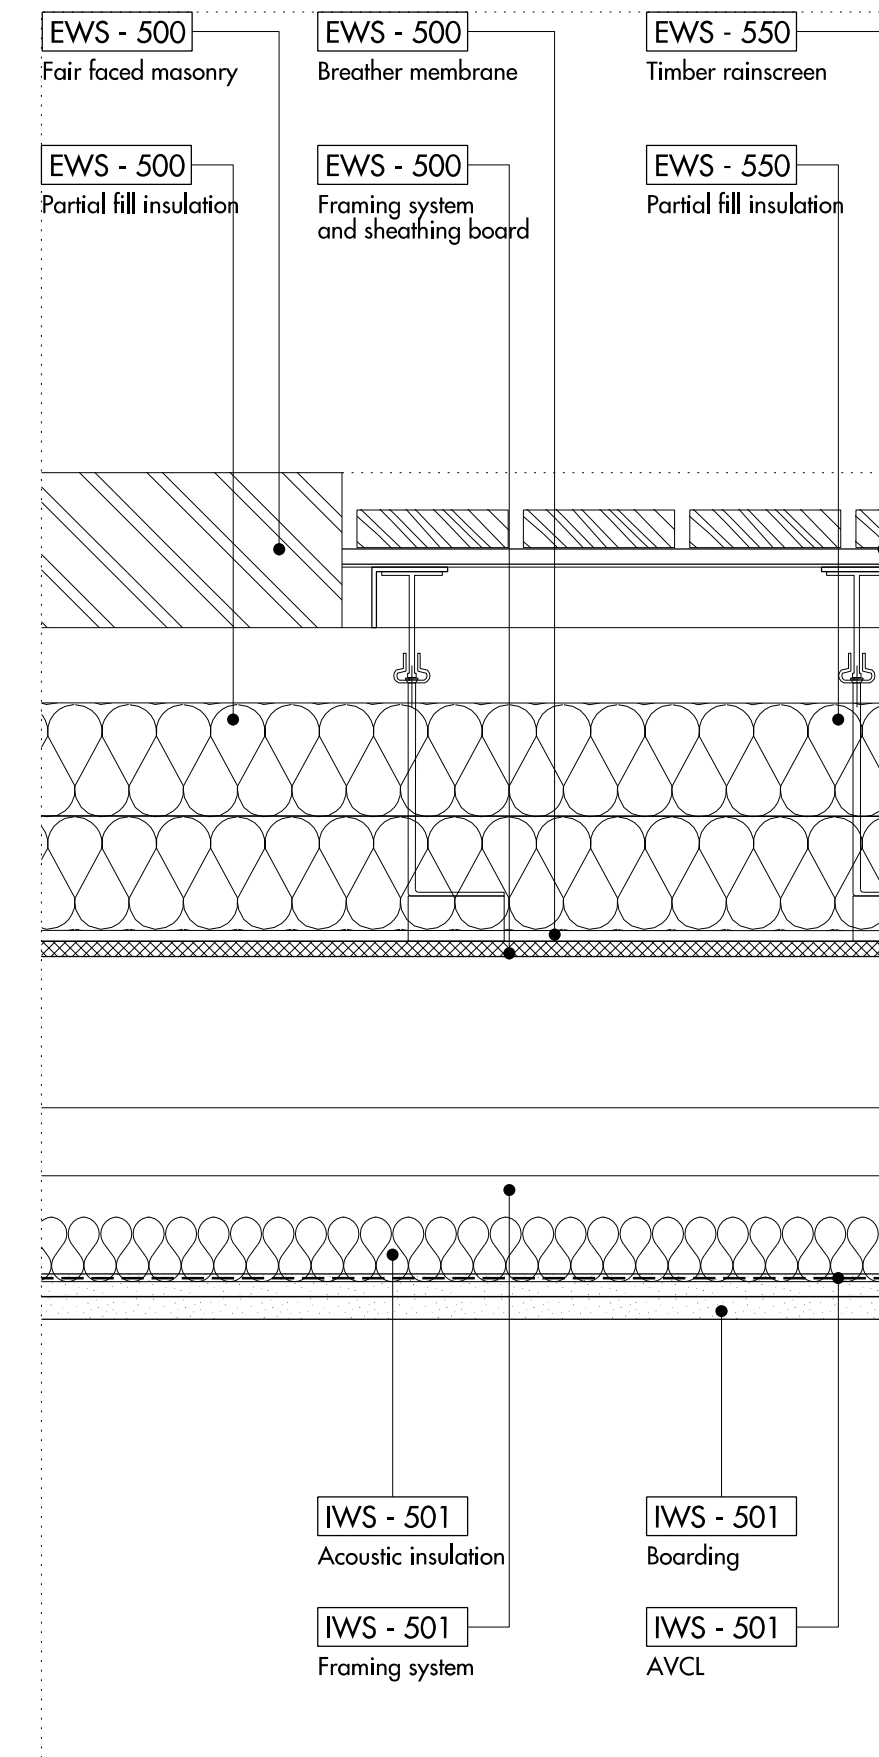


03 PLAN DETAIL: JUNCTION TIMBER CLADDING AND BRICK

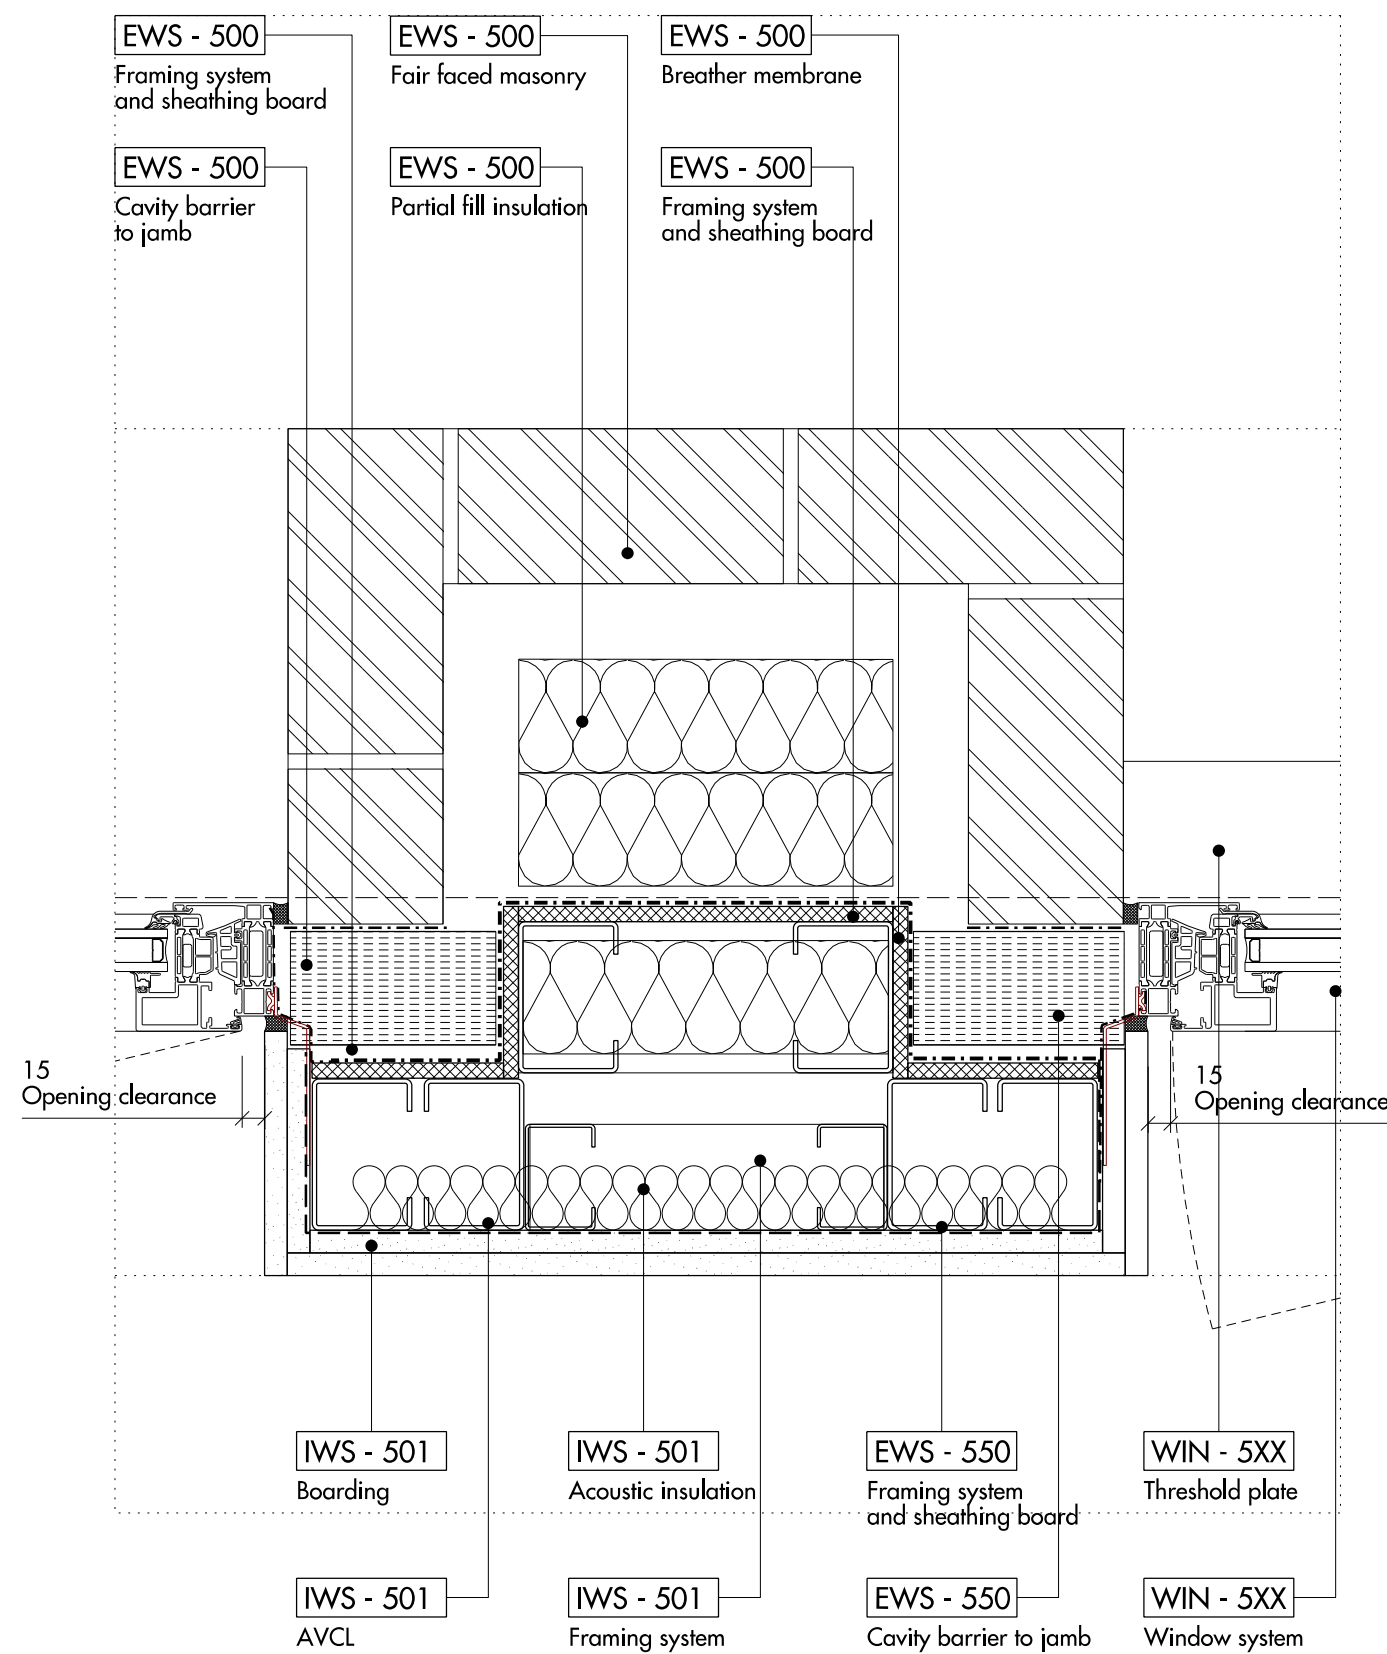

04 PLAN DETAIL

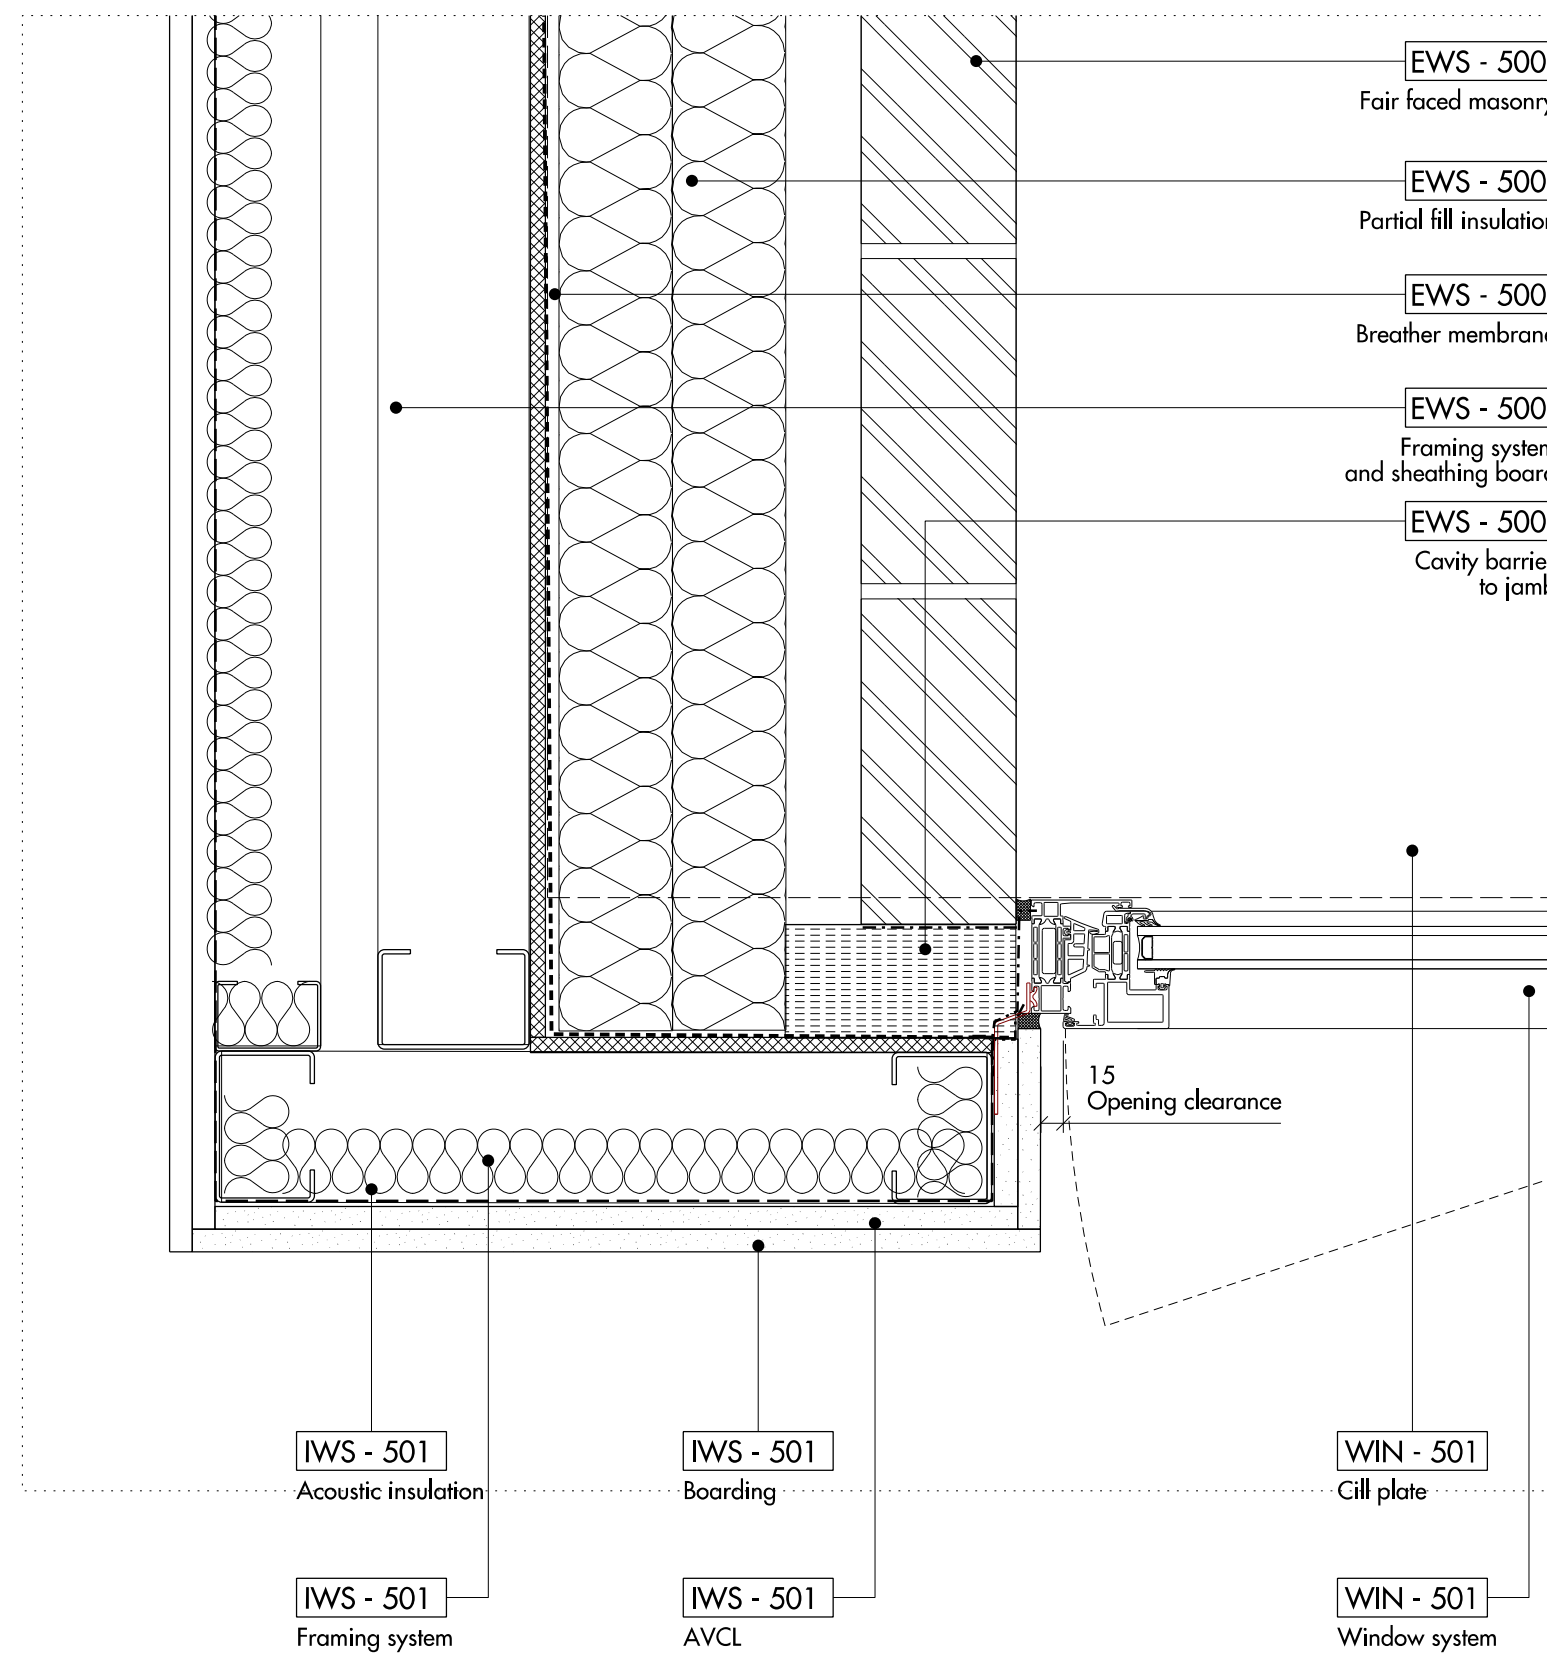

05 PLAN DETAIL AT KB

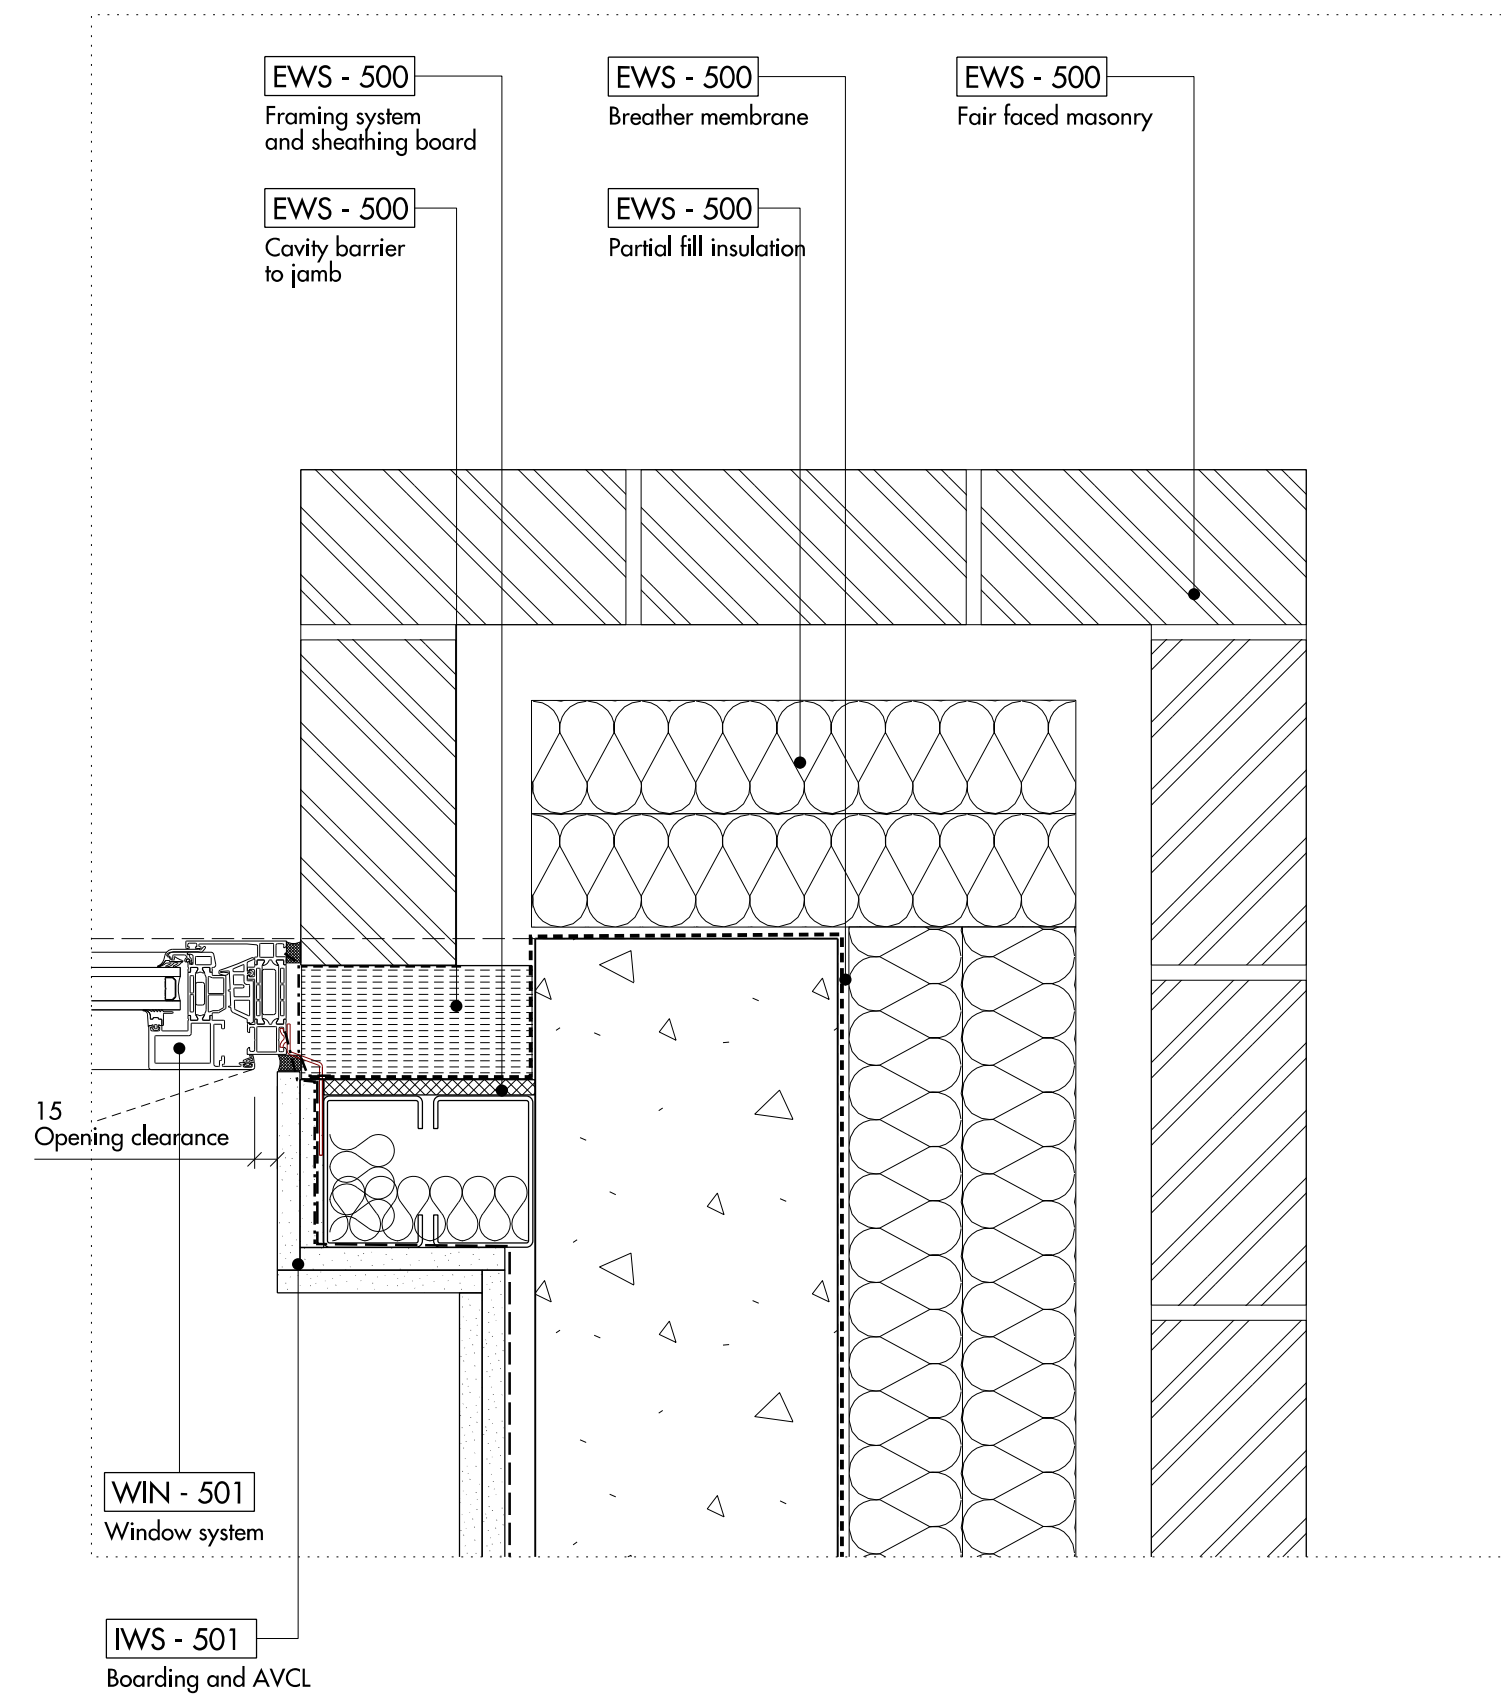

06 PLAN DETAIL AT KB

REV	DATE	DESCRIPTION	CKD	REV	DATE	DESCRIPTION	CKD
T1	24.07.2015	ISSUED FOR TENDER	NR				

Allies and Morrison
85 Southwark Street
London SE1 0HX
020 7921 0100
020 7921 0101
info@alliesandmorrison.co.uk
A&M JOB NO: 809

KIDDERPORE AVENUE - BLOCK K
EXTERNAL WALL DETAILS
PLAN
809_05_21_500
SCALE: 1:5 @A1 1:10 @A3

T1
Revision