




01 TYPICAL HEAD DETAIL AT BALCONY
SCALE 1:5

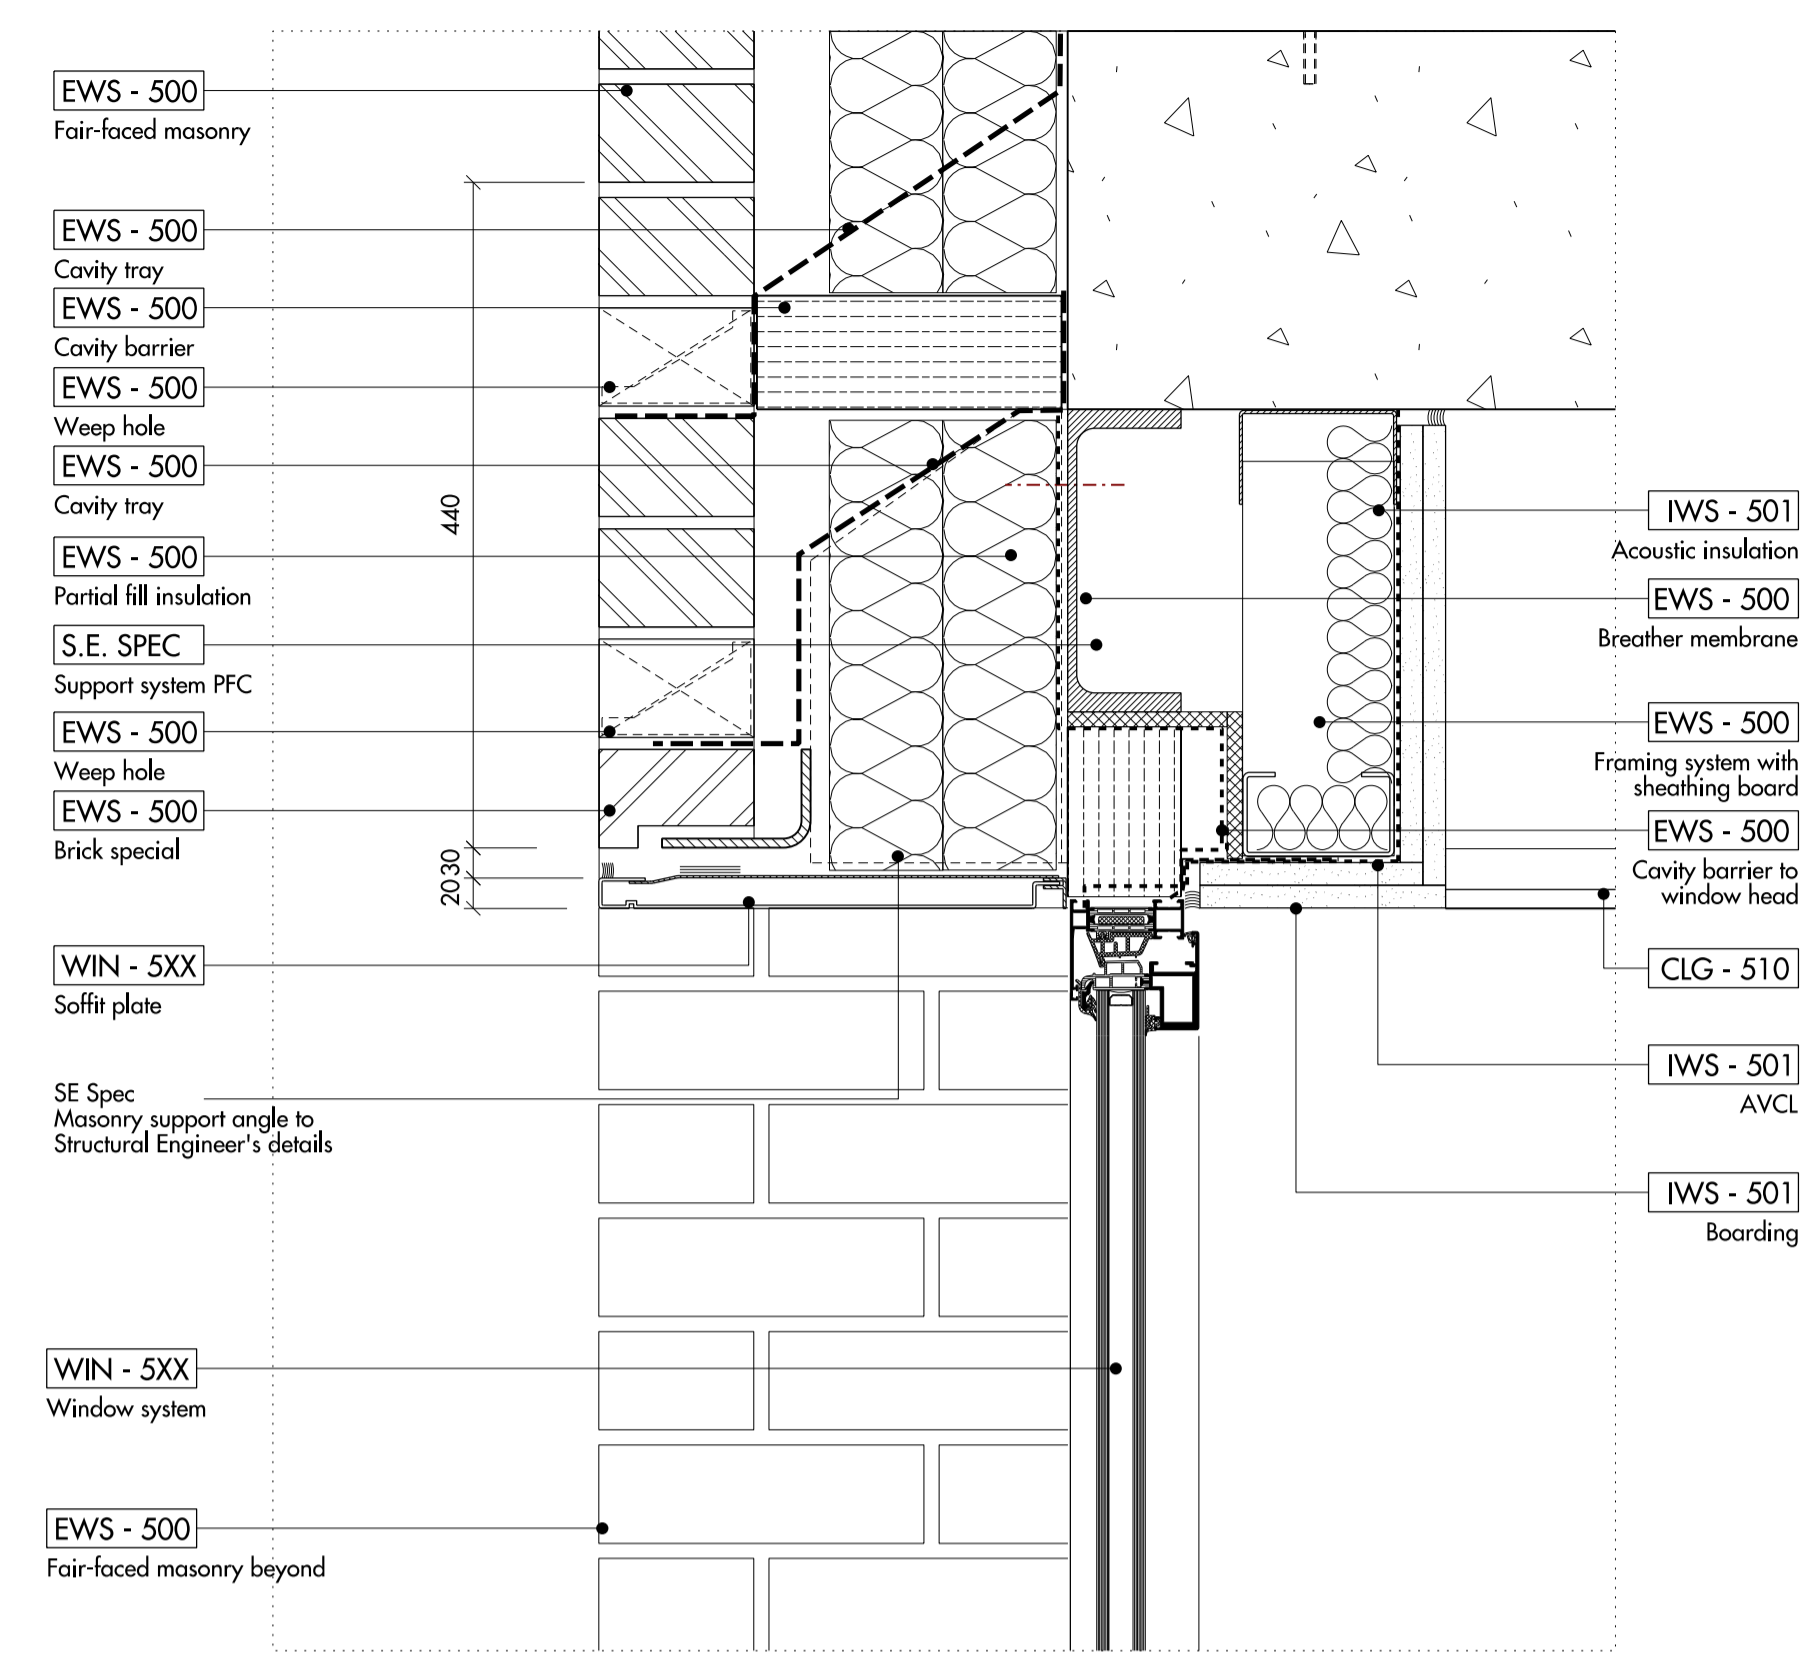


02 TYPICAL DETAIL AT SHELF ANGLE
SCALE 1:5

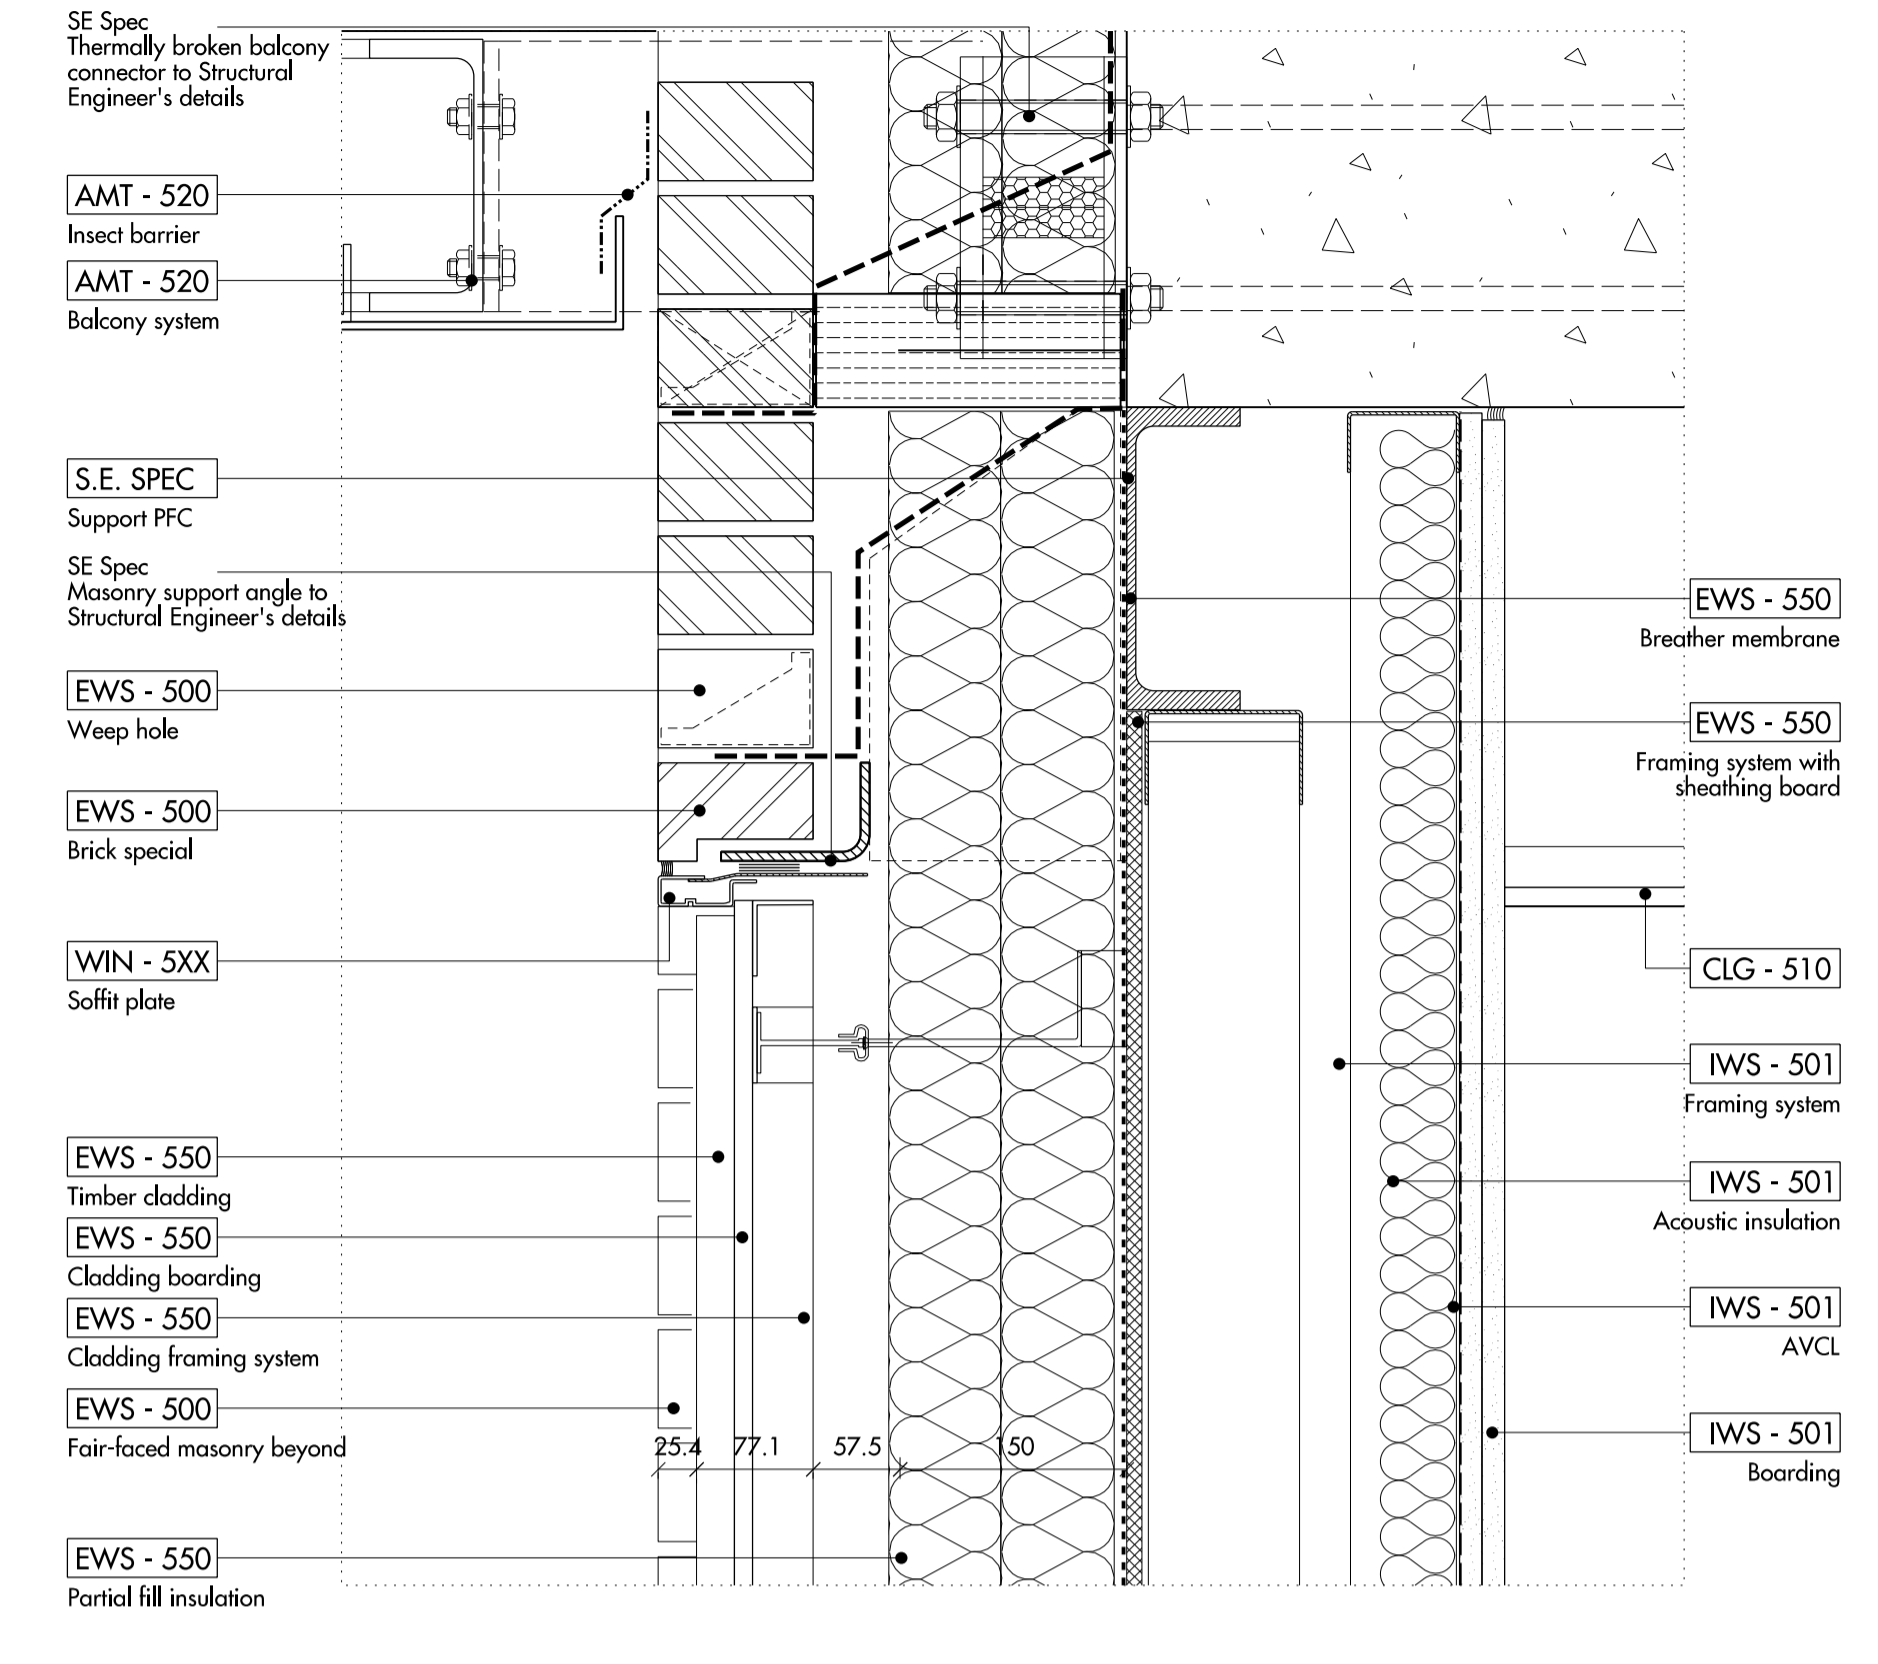


03 HEAD AT TIMBER CLADDING DETAIL
SCALE 1:5

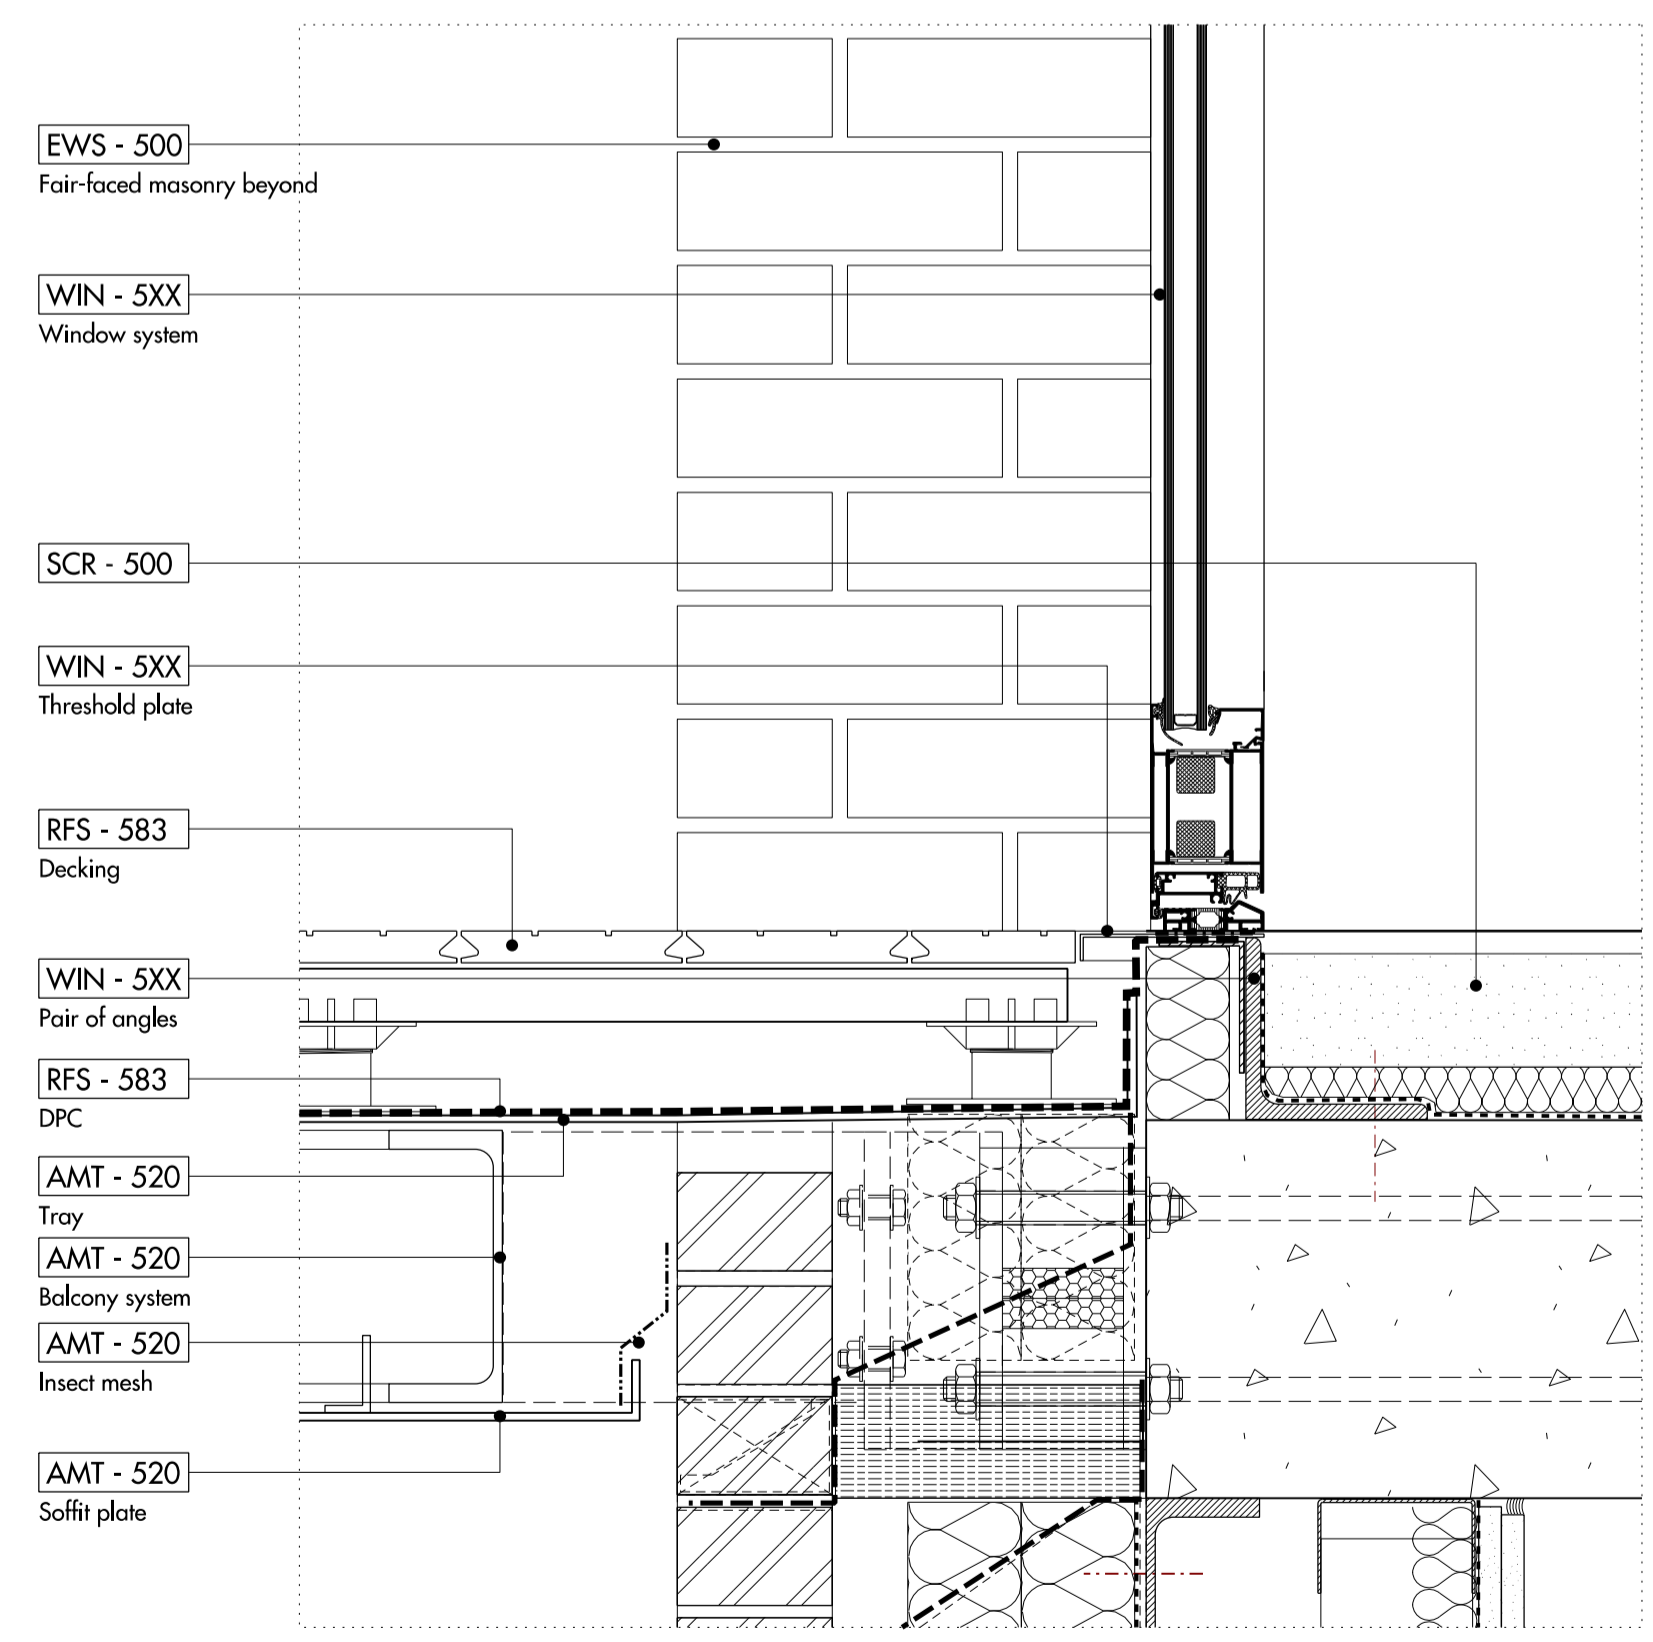


04 TYPICAL THRESHOLD DETAIL
SCALE 1:5

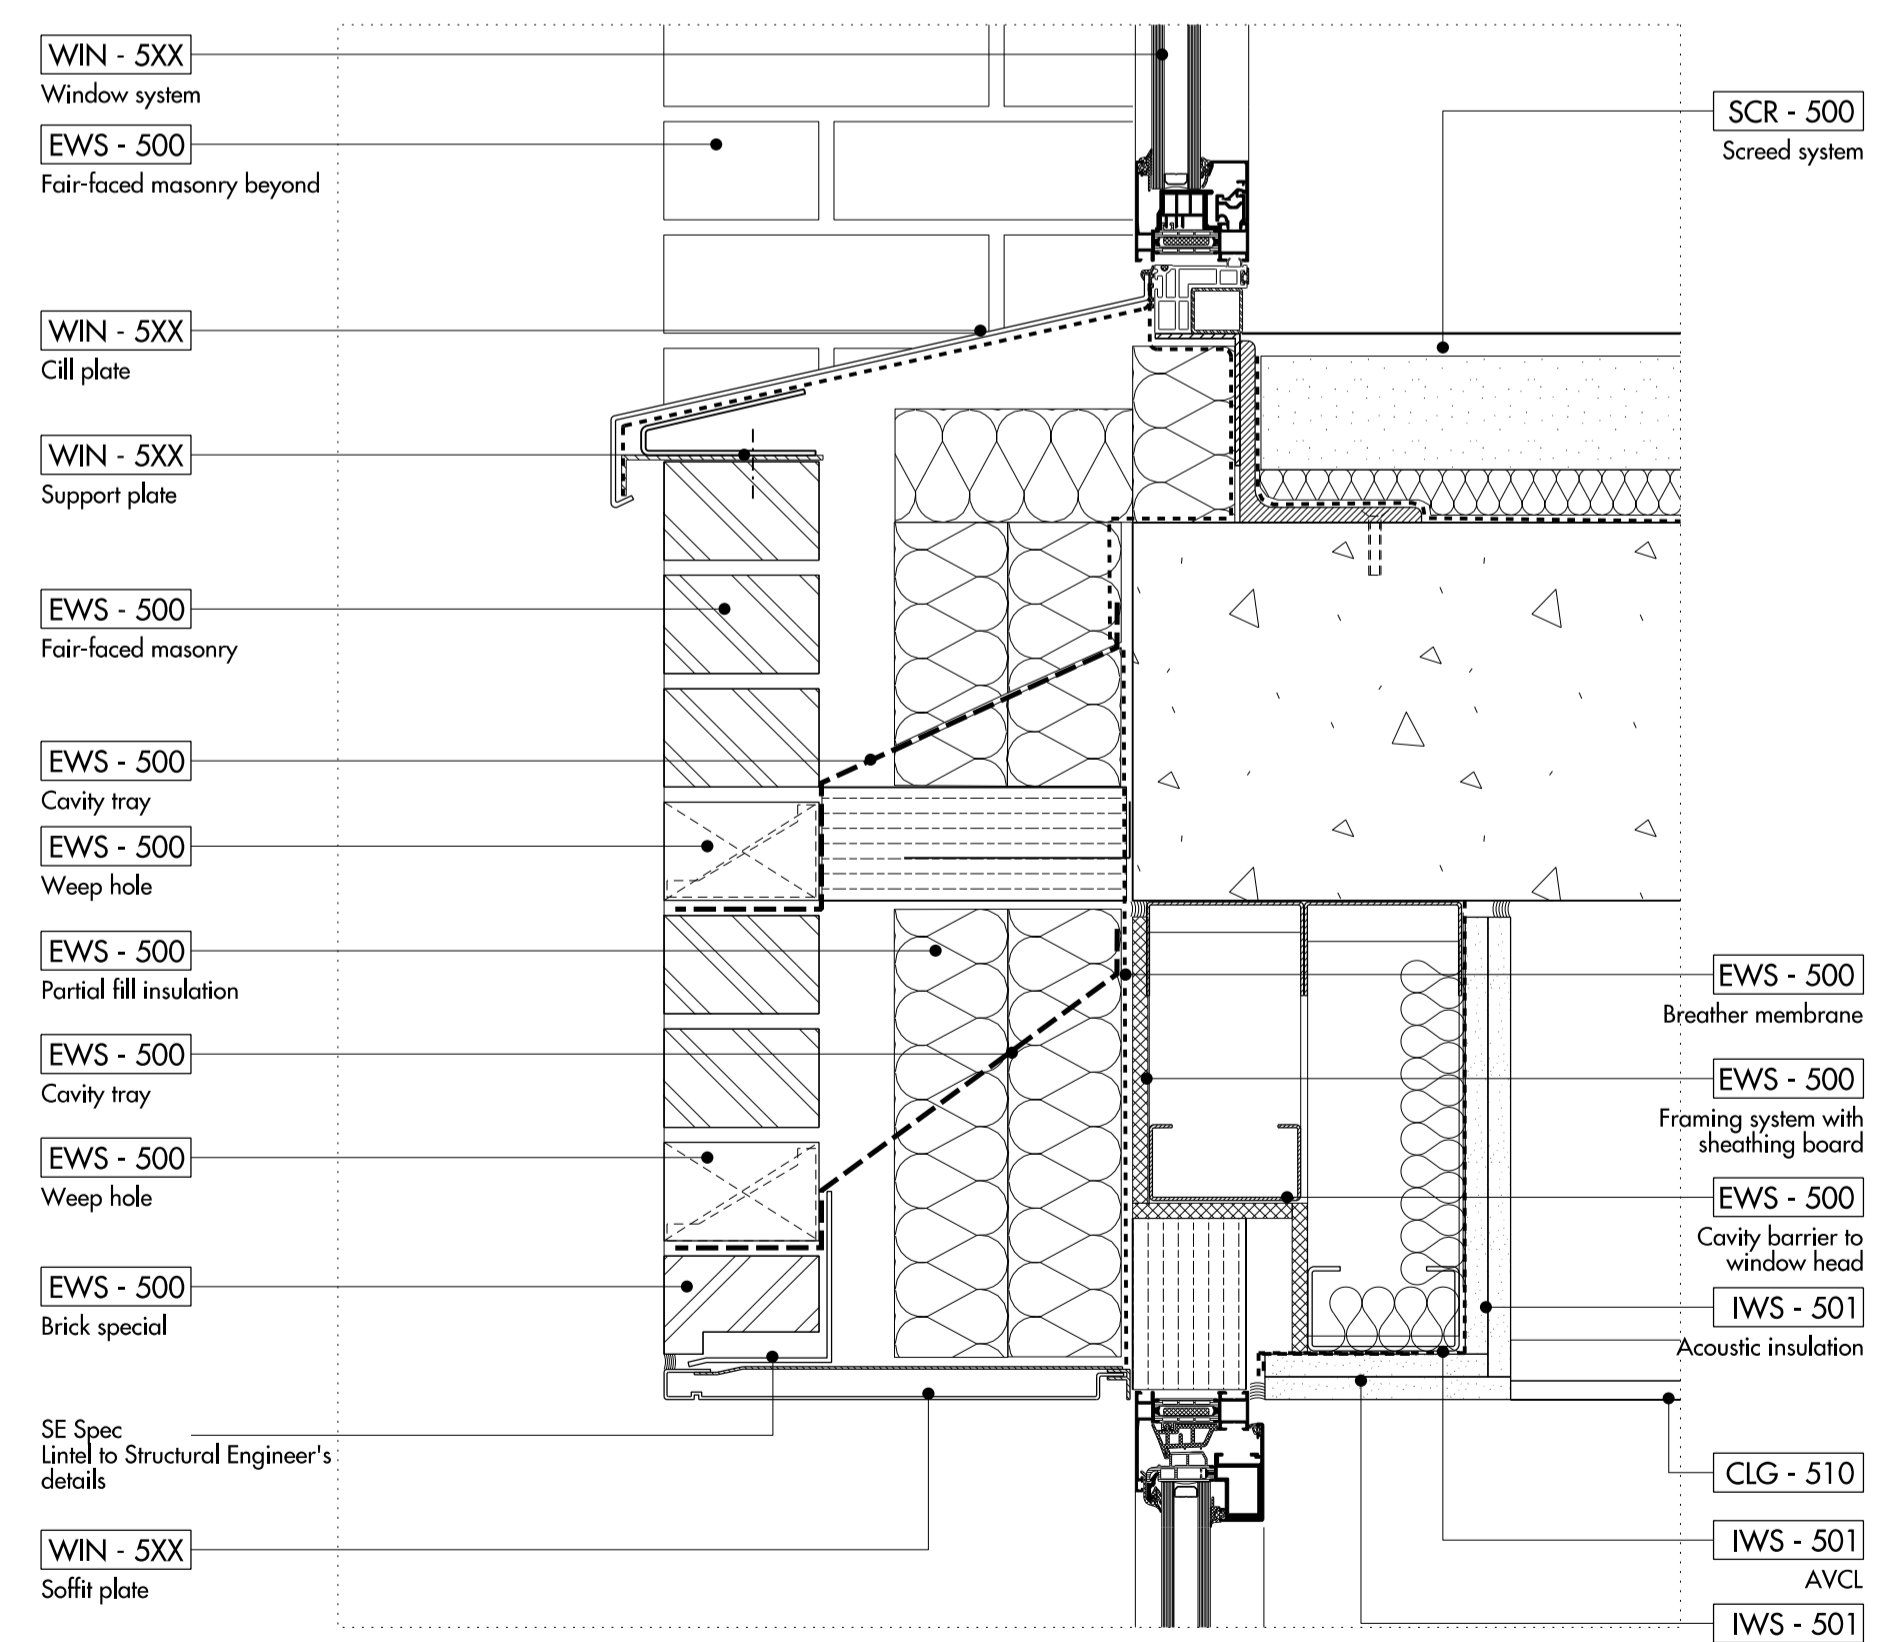

05 TYPICAL DETAIL WITH LINTEL
SCALE 1:5

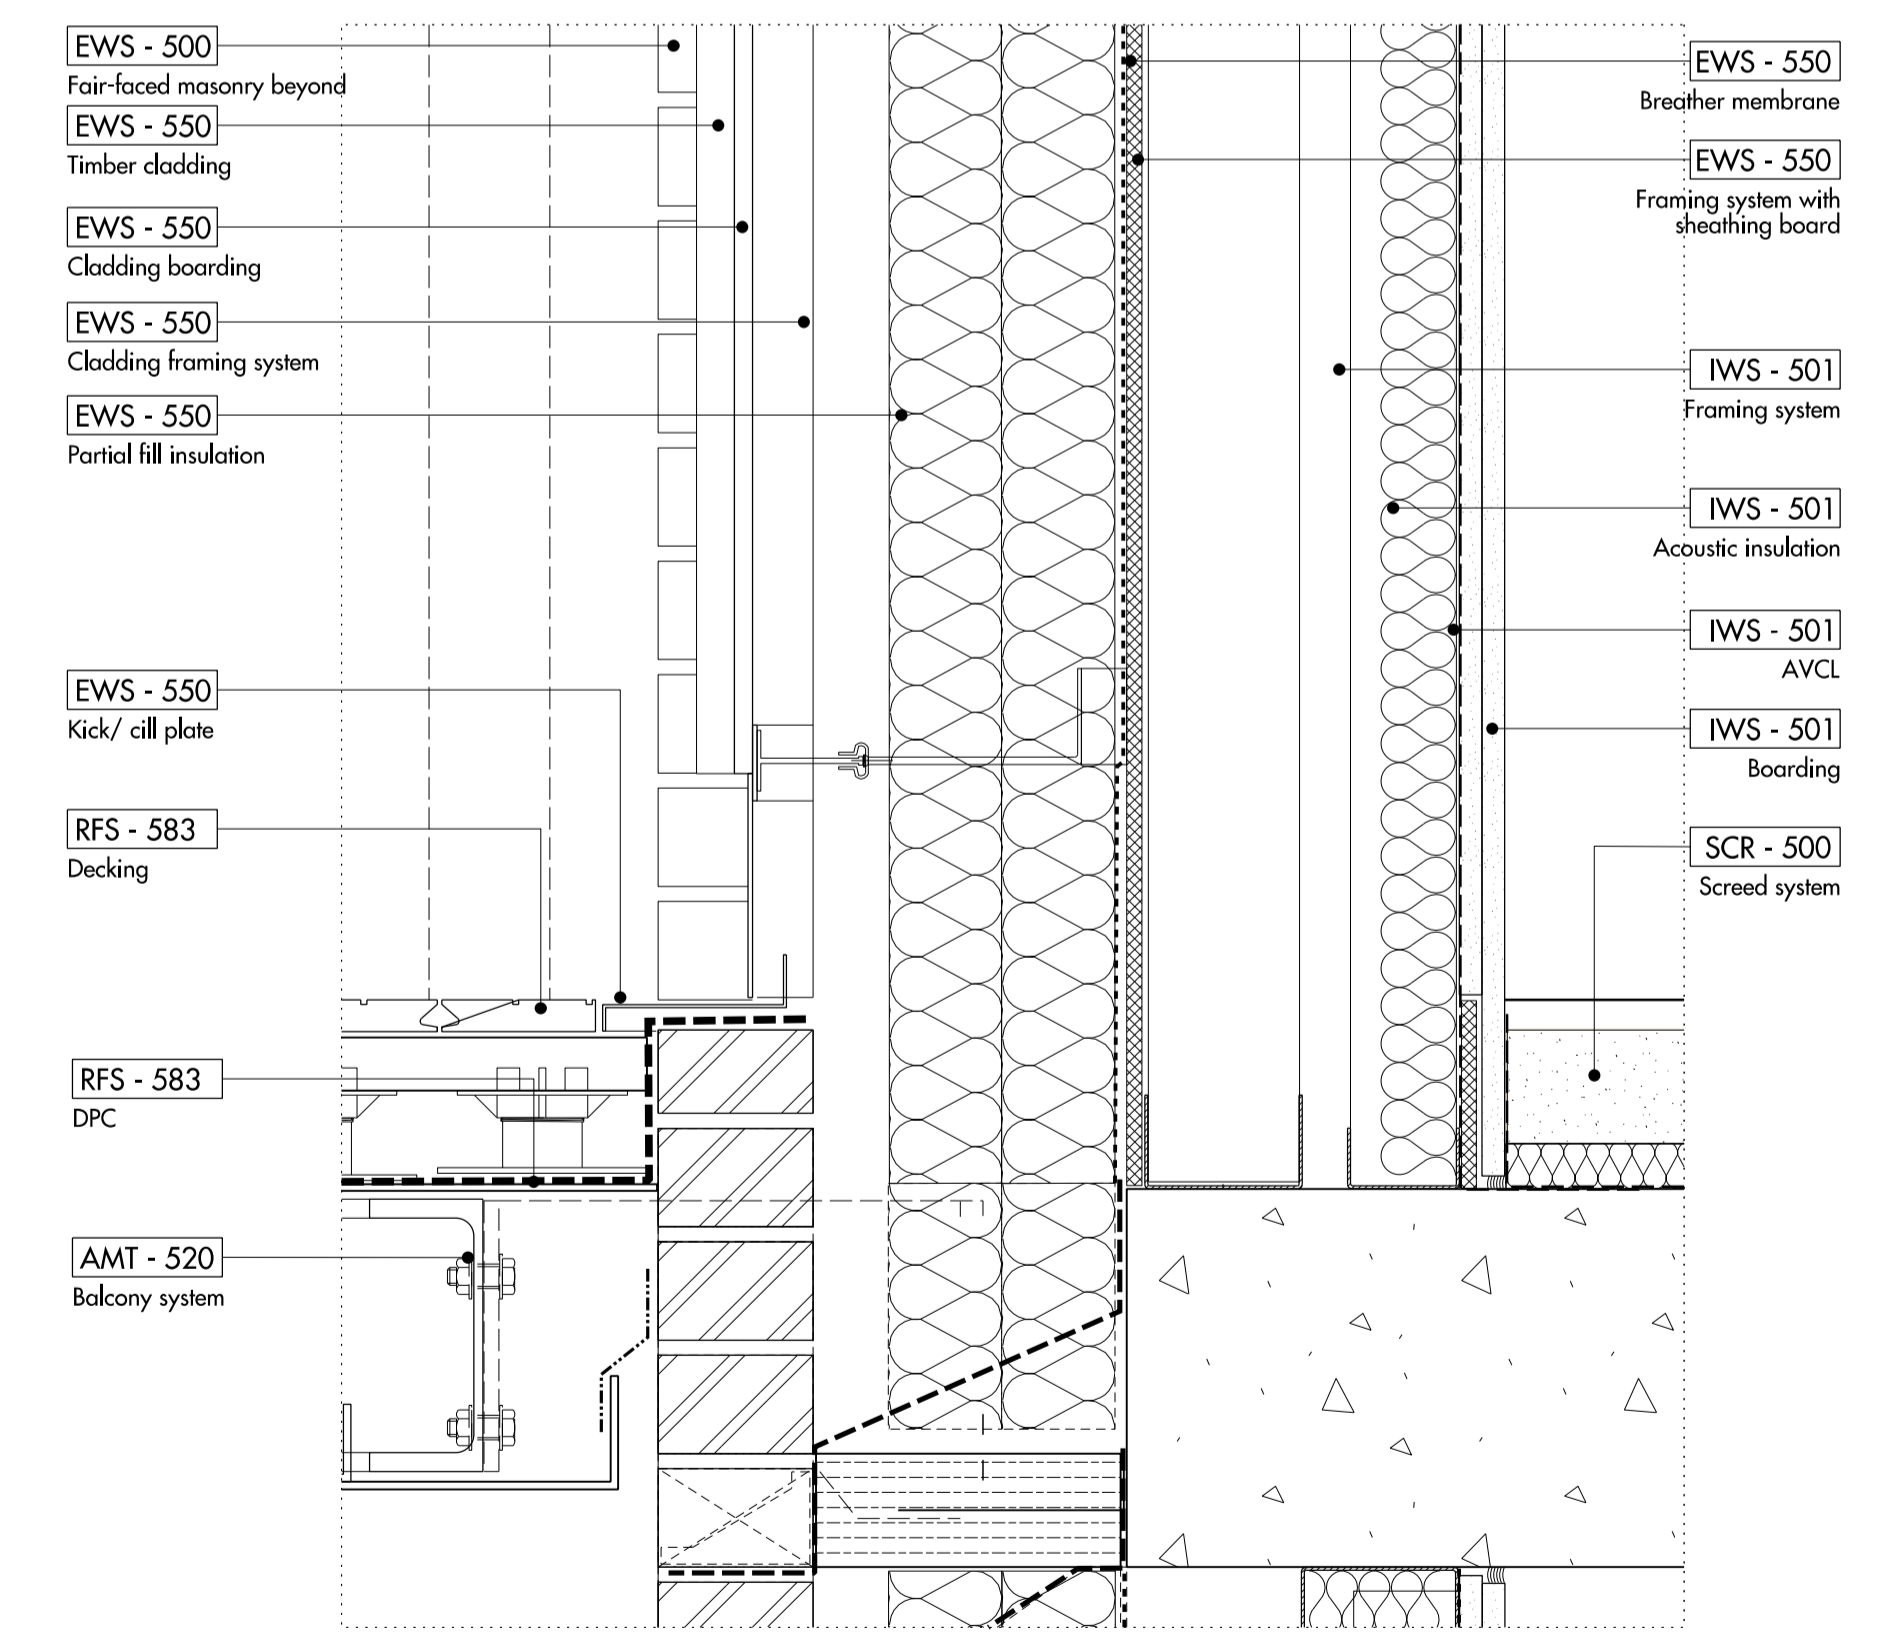

06 TYPICAL DETAIL AT BASE OF TIMBER CLADDING
SCALE 1:5

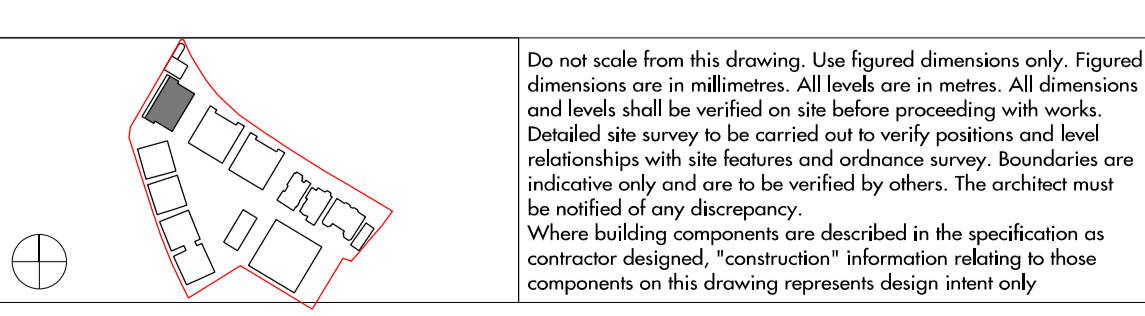

REV	DATE	DESCRIPTION	CKD
T1	24.07.2014	ISSUED FOR TENDER	

Allies and Morrison
85 Southwark Street
London SE1 0HX
020 7921 0100
020 7921 0101
info@alliesandmorrison.co.uk
A&M JOB NO: 809

KIDDERPORE AVENUE - BLOCK K
EXTERNAL WALL DETAILS
SECTIONS THROUGH OPENINGS
809_05_21_510
SCALE: 1:5 @A1 1:10 @A3