


01 BLOCK K2 / ELEVATION- SOUTH WEST COURTYARD



02 BLOCK K2 / ELEVATION- SOUTH EAST ENTRANCE




03 BLOCK K2 / ELEVATION- NORTH EAST KIDDERPORE AVENUE

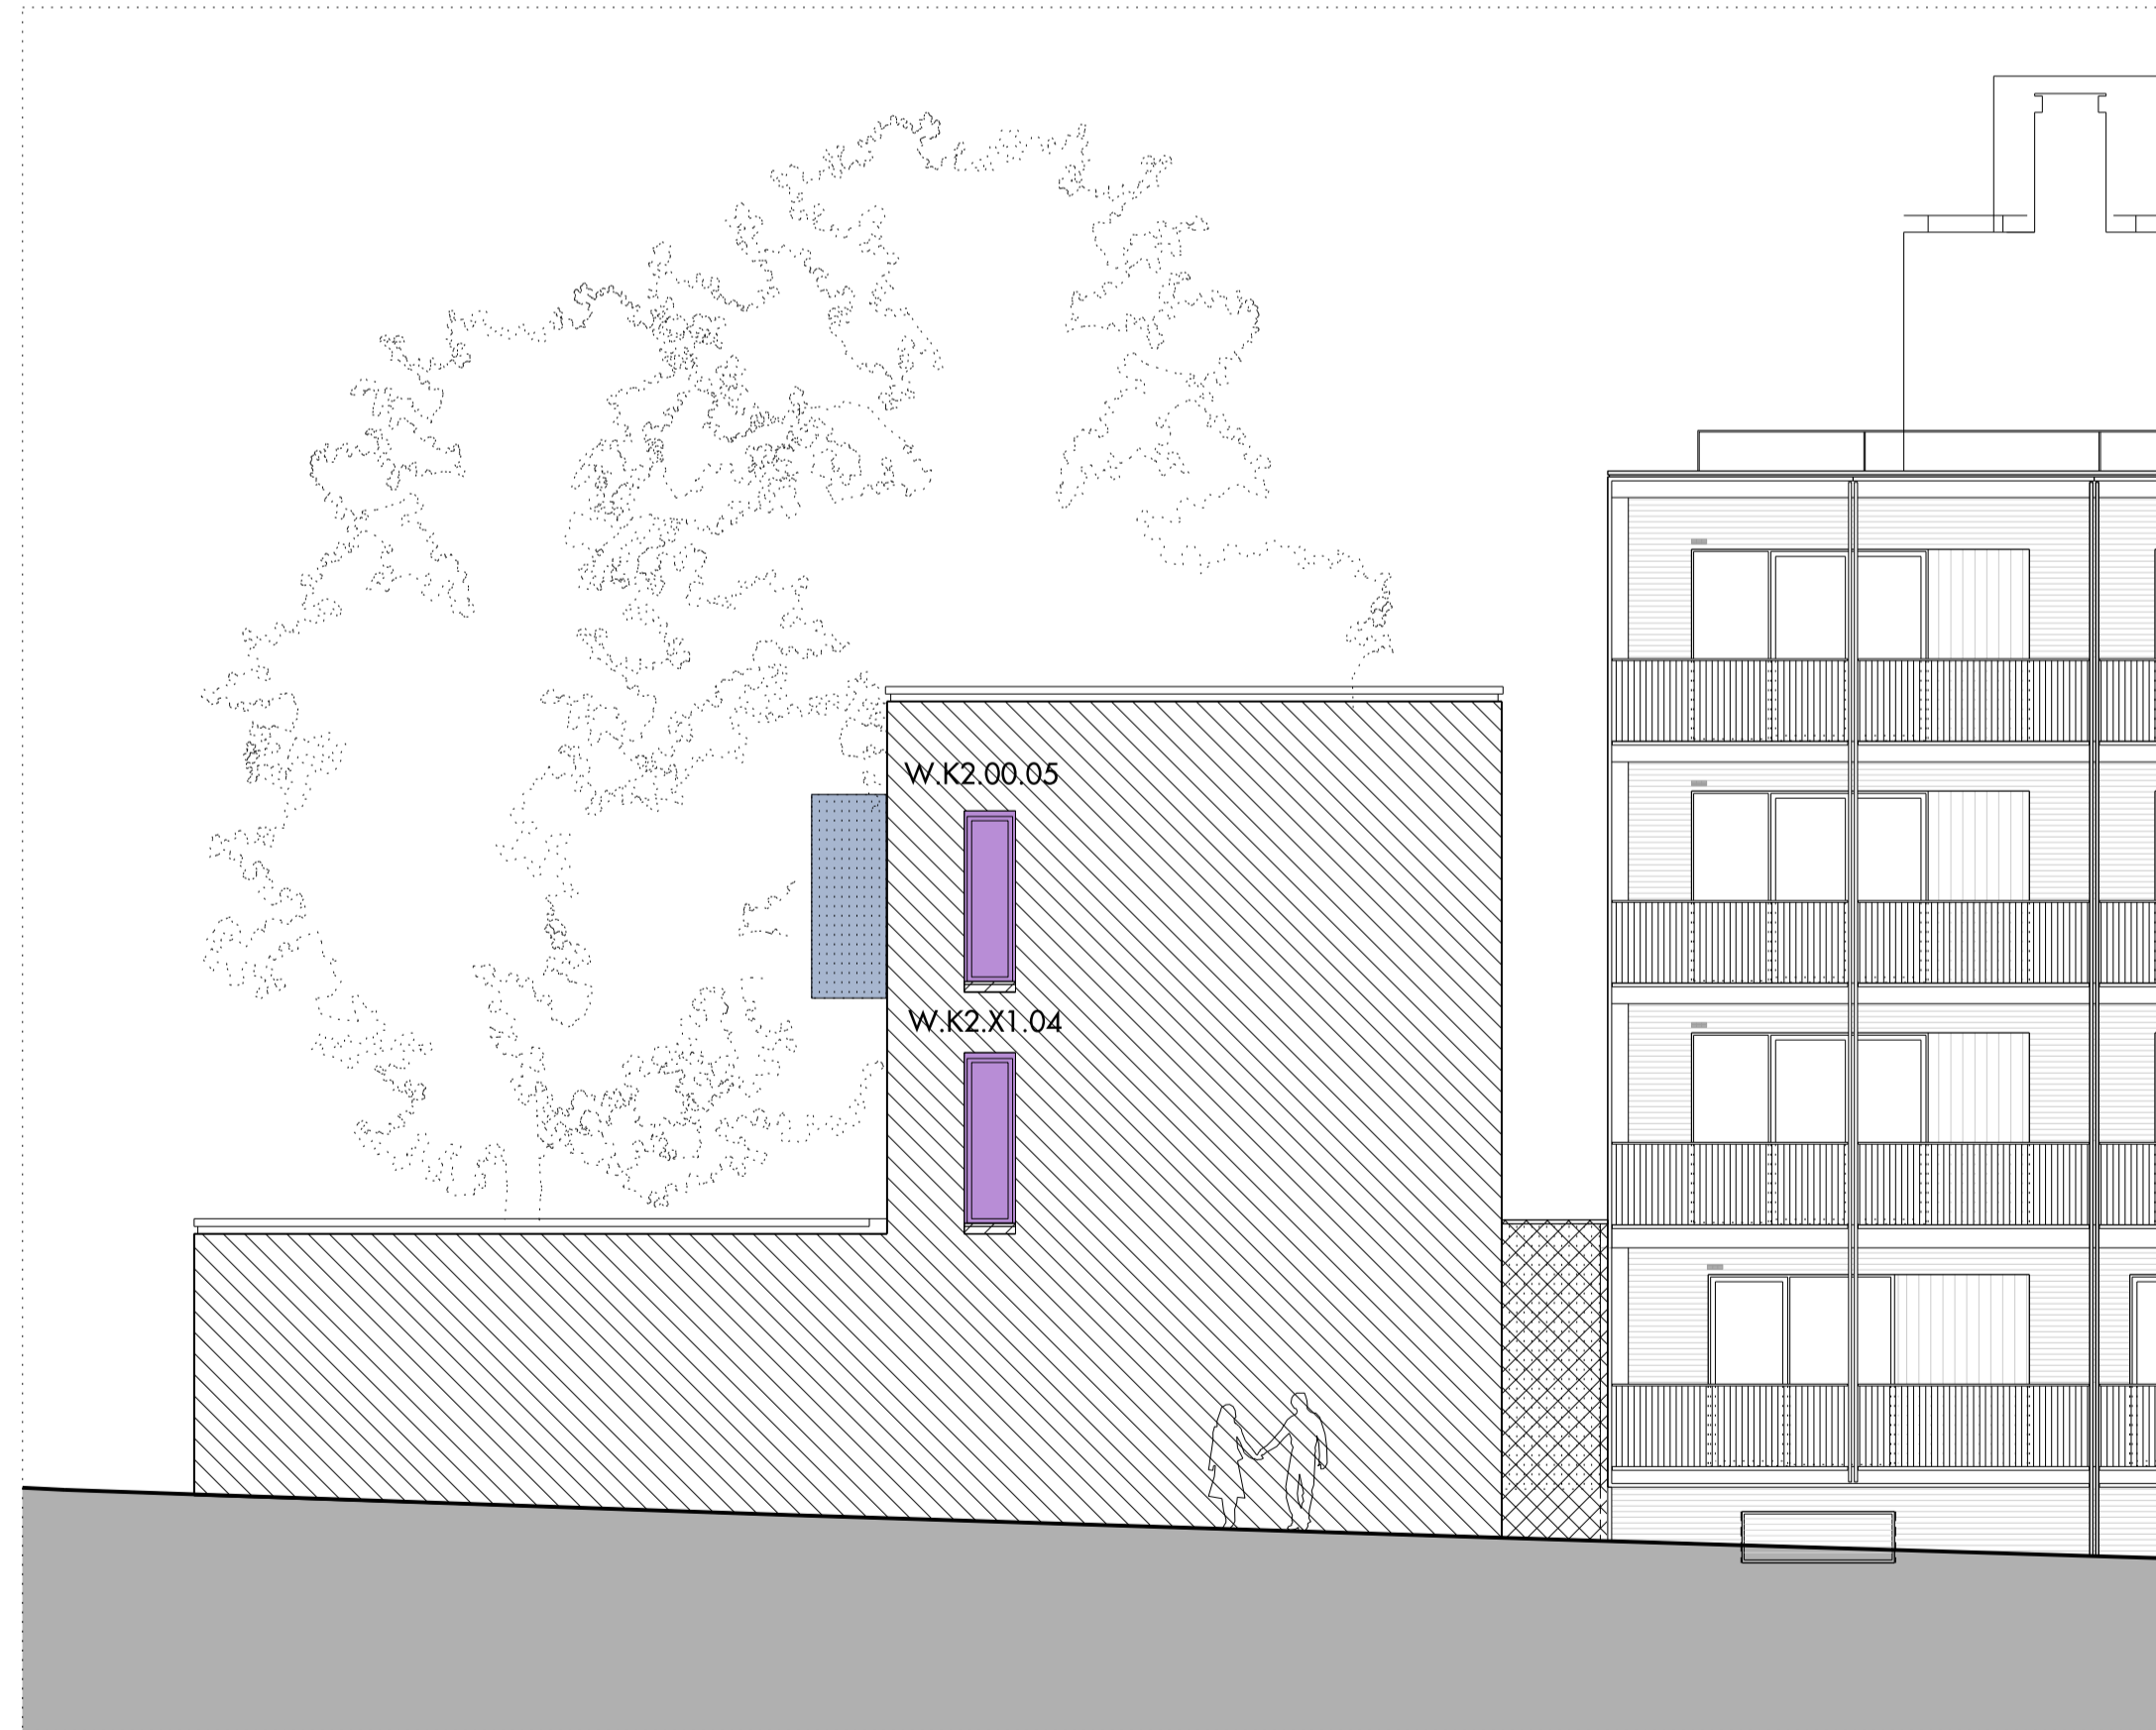

04 BLOCK K2 / ELEVATION- NORTH WEST PLATT'S LANE


NOTES:  
 Drawings to be read in conjunction with:  
 - 809\_06\_04\_150 and 170 series setting out drawings  
 - 809\_06\_21 series drawings  
 - 809\_06 Window schedule  
 - 809\_20\_WIN\_EDR\_Window systems Specification

- KEY:  
 WINDOW TYPES
- WIN - 600
  - WIN - 601
  - WIN - 602
  - WIN - 603
  - WIN - 604
  - WIN - 605
  - WIN - 606
  - WIN - 607
  - EDR - 600
  - EWS - 600
  - EWS - 620
  - EWS - 630

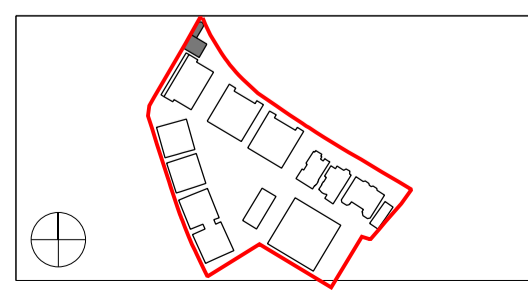

Do not scale from this drawing. Use figured dimensions only. Figured dimensions are in millimetres. All levels are in metres. All dimensions and levels shall be verified on site before proceeding with works. Detailed site survey to be carried out to verify positions and level relationships with site features and ordnance survey. Boundaries are indicative only and are to be verified by others. The architect must be notified of any discrepancy. Where building components are described in the specification as contractor designed, "construction" information relating to those components on this drawing represents design intent only.

REV	DATE	DESCRIPTION	CKD	REV	DATE	DESCRIPTION	CKD
P1	24.04.2015	ISSUED FOR INFORMATION	NR				
T1	24.07.2015	ISSUED FOR TENDER	NR				

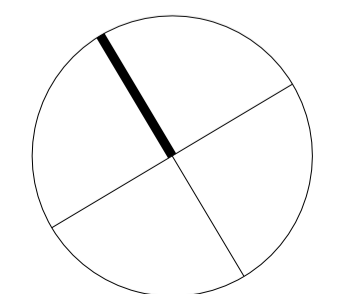

Allies and Morrison  
 85 Southwark Street  
 London SE1 0HX  
 telephone 020 7921 0100  
 facsimile 020 7921 0101  
 email info@alliesandmorrison.co.uk  
 A&M JOB NO: 809

KIDDERPORE AVENUE : BLOCK K2  
 EXTERNAL ELEVATIONS  
 EXTERNAL WALL SCOPE  
 809\_06\_21\_200  
 SCALE: 1:100 @A1 1:200 @A3