


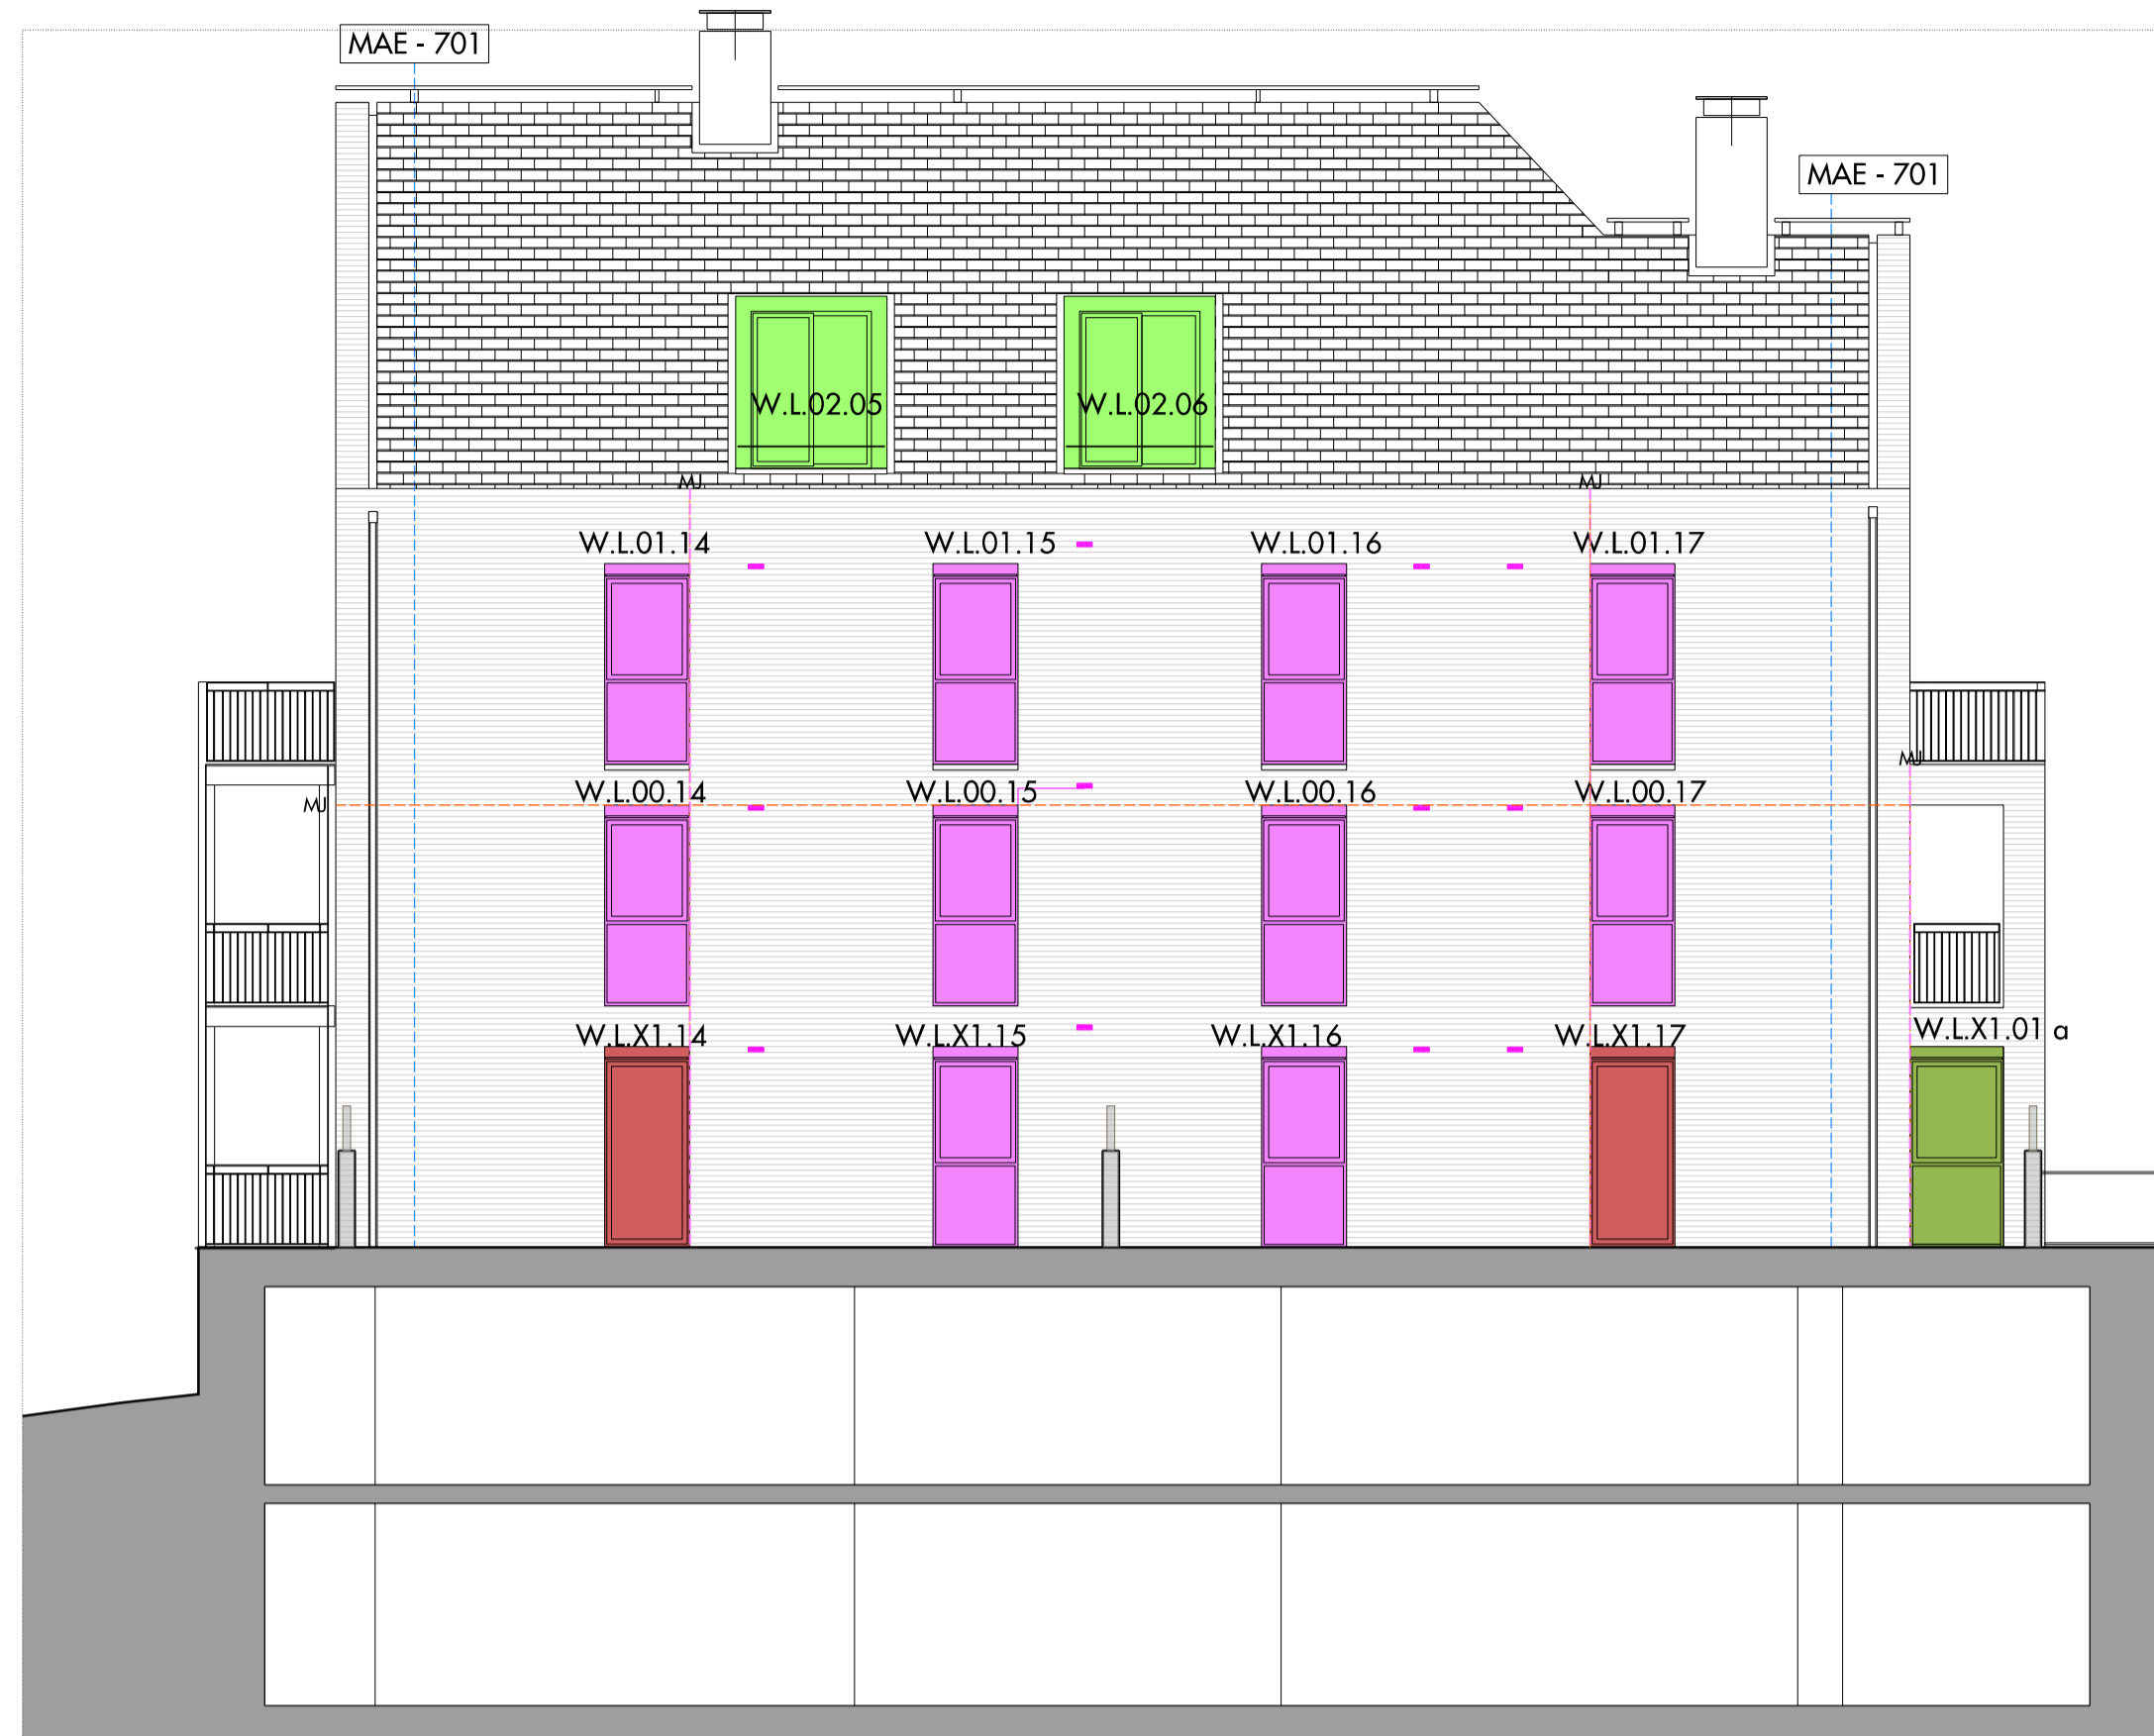

01 BLOCK L / ELEVATION- SOUTH WEST COMMUNAL GARDEN



02 BLOCK L / ELEVATION- SOUTH EAST



03 BLOCK L / ELEVATION- NORTH EAST KIDDERPORE AVENUE



04 BLOCK L / ELEVATION- NORTH WEST

NOTES:
 Drawings to be read in conjunction with:
 - 809_07_06_170 series setting out drawings
 - 809_07_21 series drawings
 - 809_07 Window schedule
 - 809_20_WIN_EDR_Window systems Specification
 MVRH unit requires two air bricks per flat. For location refer to GA's and details
 Masonry restraint support angles to return in recessed balcony. Refer to Structural Engineer drawings and specification for all masonry restraint items such as masonry angles, brick ties, wall starters, reinforcement and lintels.


- KEY:
 WINDOW TYPES
- WIN - 700
 - WIN - 701
 - WIN - 702
 - WIN - 703
 - WIN - 704
 - WIN - 705
 - WIN - 706
 - WIN - 707
 - WIN - 708
 - WIN - 709
 - WIN - 710
 - WIN - 711
 - WIN - 712
 - WIN - 713
 - WIN - 714
 - WIN - 715
 - WIN - 716
 - WIN - 717

- EXTERNAL WALL TYPES
- EWS - 700
 - EWS - 701
 - EWS - 702
 - EWS - 708
 - BB EWS - 700 - Birdbox
 - BB EWS - 700 - Batbox

- EXTERNAL DOOR AND LOUVER TYPES
- EDR - 710 Car park access door set
 - EDR - 722 Bin access door set
 - LVR - 700 Ventilation louvre
 - LVR - 701 Intake louvre

- MASONRY SUPPORT
- Refer to Structural Engineer drawings and specifications for details
 - Masonry support angle
 - MJ Movement joint
 - Soft and sills to brick recess

- ARCHITECTURAL METALWORK
- AMT - 000 Refer to AAM AMT Specification
 - Vertical restraints line - see MAE 701

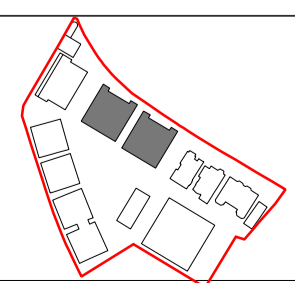

Do not scale from this drawing. Use figured dimensions only. Figured dimensions are in millimetres. All levels are in metres. All dimensions and levels shall be verified on site before proceeding with works. Detailed site survey to be carried out to verify positions and level relationships with site features and ordinance survey. Boundaries are indicative only and are to be verified by others. The architect must be notified of any discrepancy. Where building components are described in the specification as contractor designed, "construction" information relating to those components on this drawing represents design intent only.

REV	DATE	DESCRIPTION	CKD	REV	DATE	DESCRIPTION	CKD
P1	27.04.2015	FOR INFORMATION	NR				
T1	24.07.2015	FOR TENDER	NR				

Allies and Morrison
 85 Southwark Street
 London SE1 0HX
 020 7921 0100
 020 7921 0101
 info@alliesandmorrison.co.uk
 telephone
 facsimile
 email
 A&M JOB NO: 809

KIDDERPORE AVENUE : BLOCK L
 EXTERNAL ELEVATIONS
 EXTERNAL WALL SCOPE
 809_07_21_200
 SCALE: 1:100 @A1 1:200 @A3