




01 WIN - 705, 707
A Single split

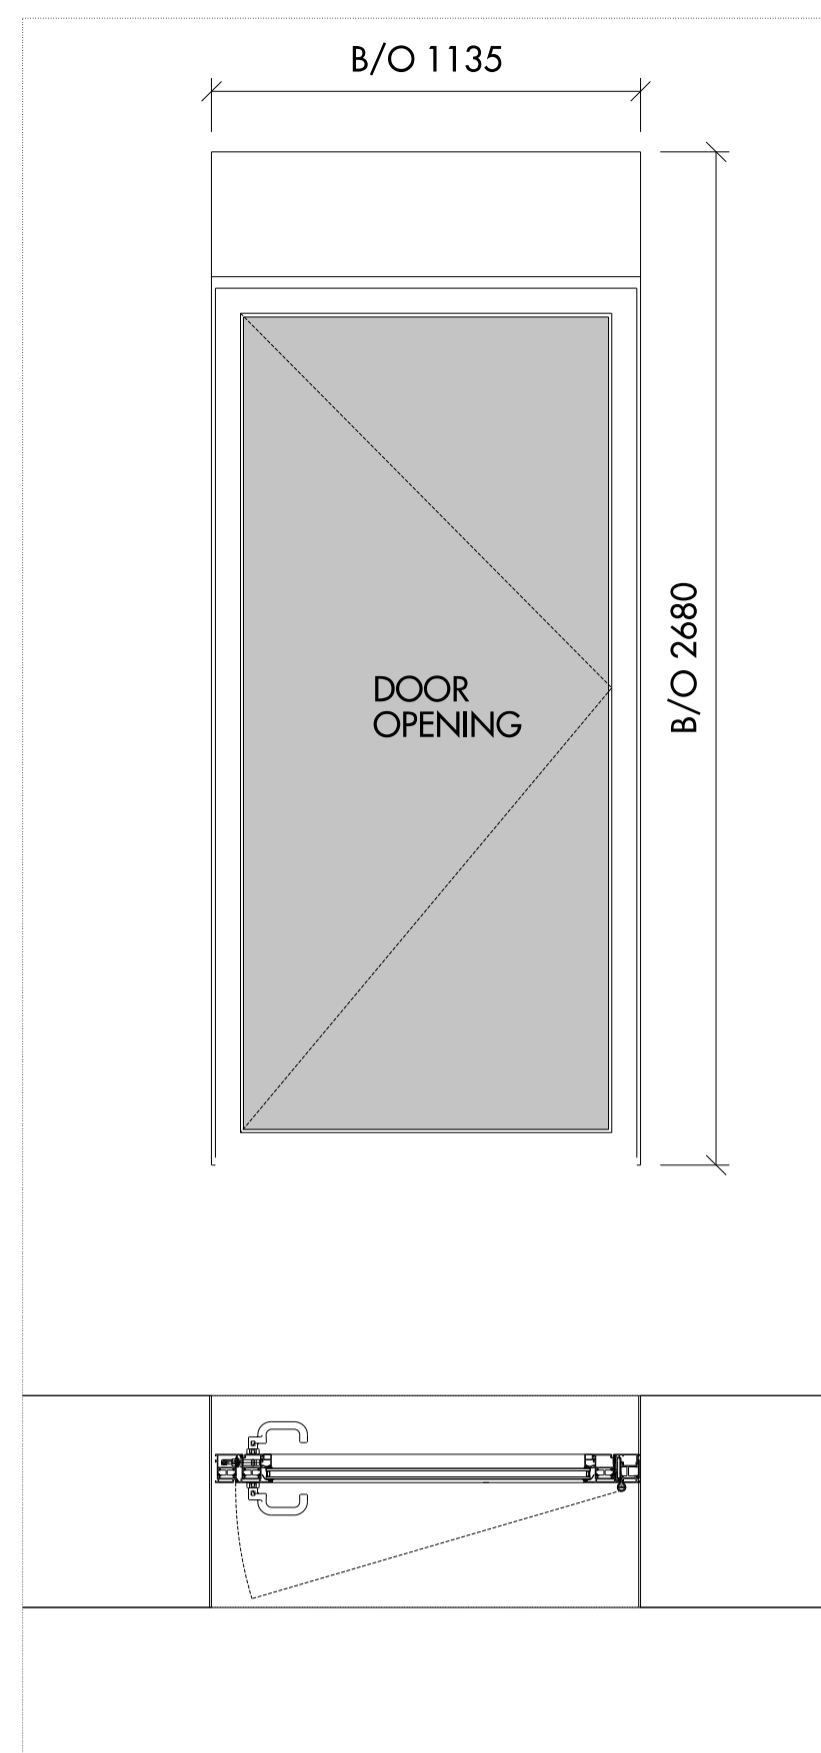


02 WIN - 716
C Single opening

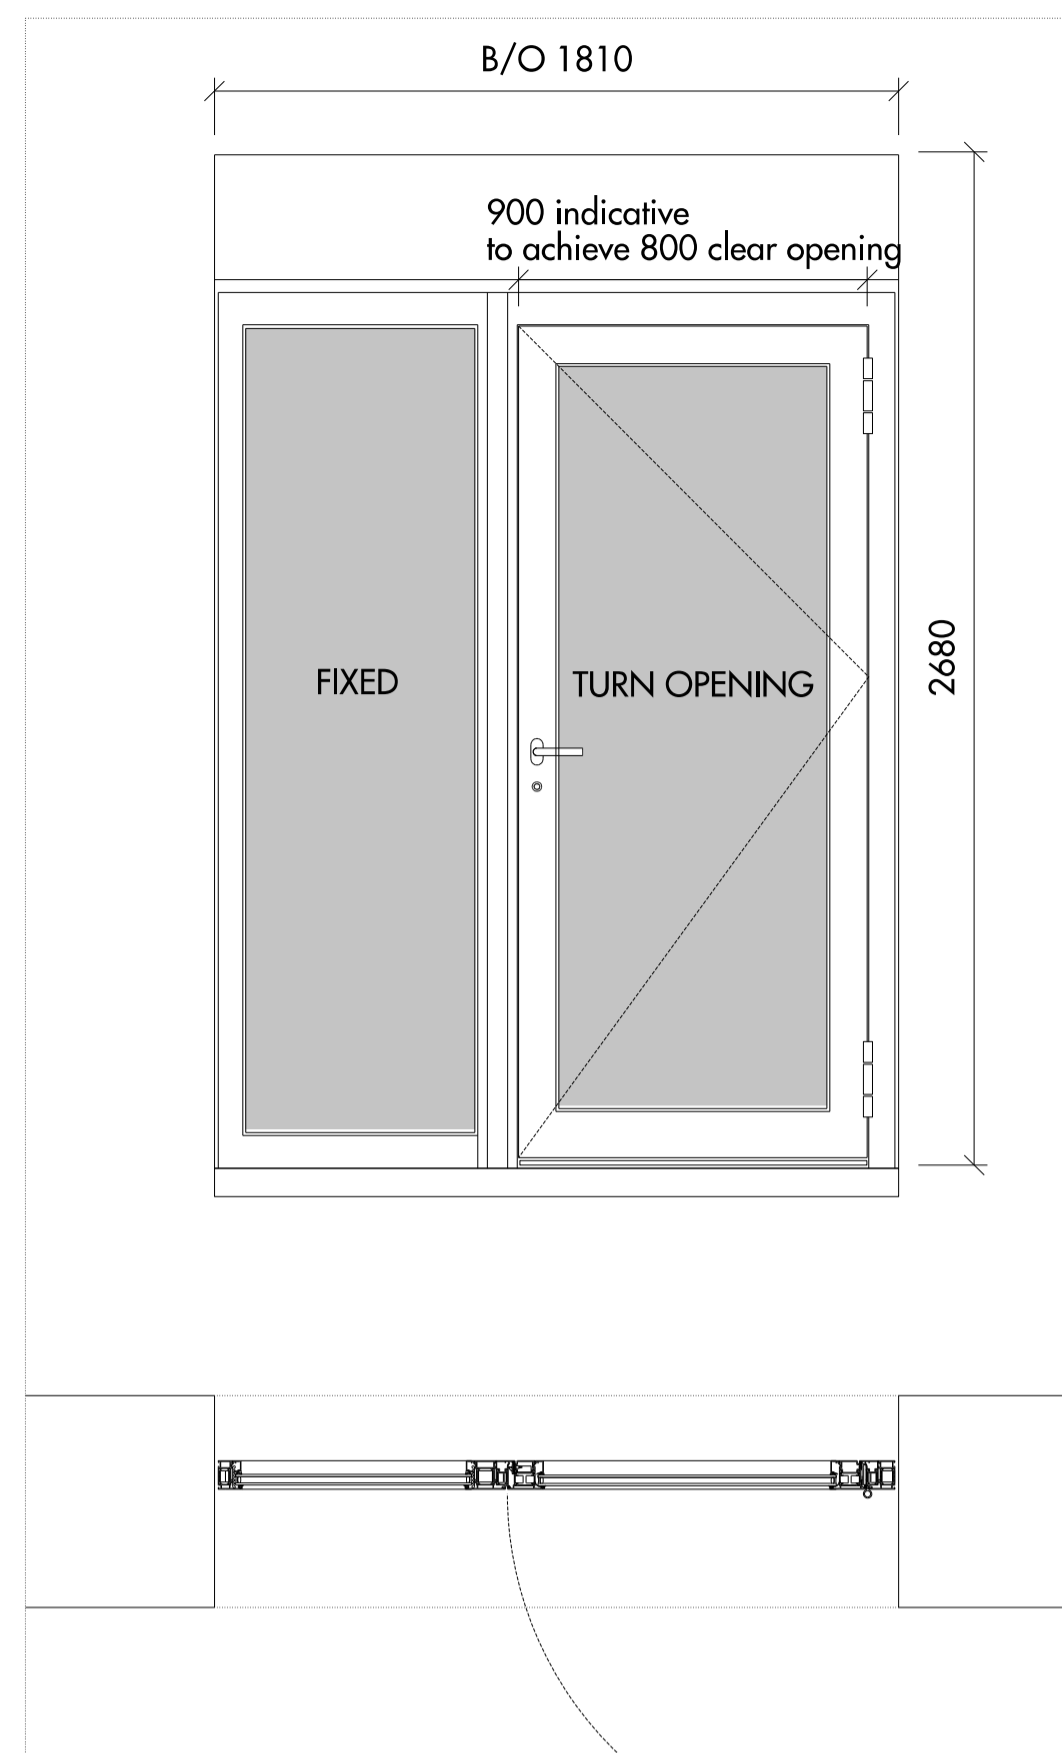


03 WIN - 717
D Double single opening

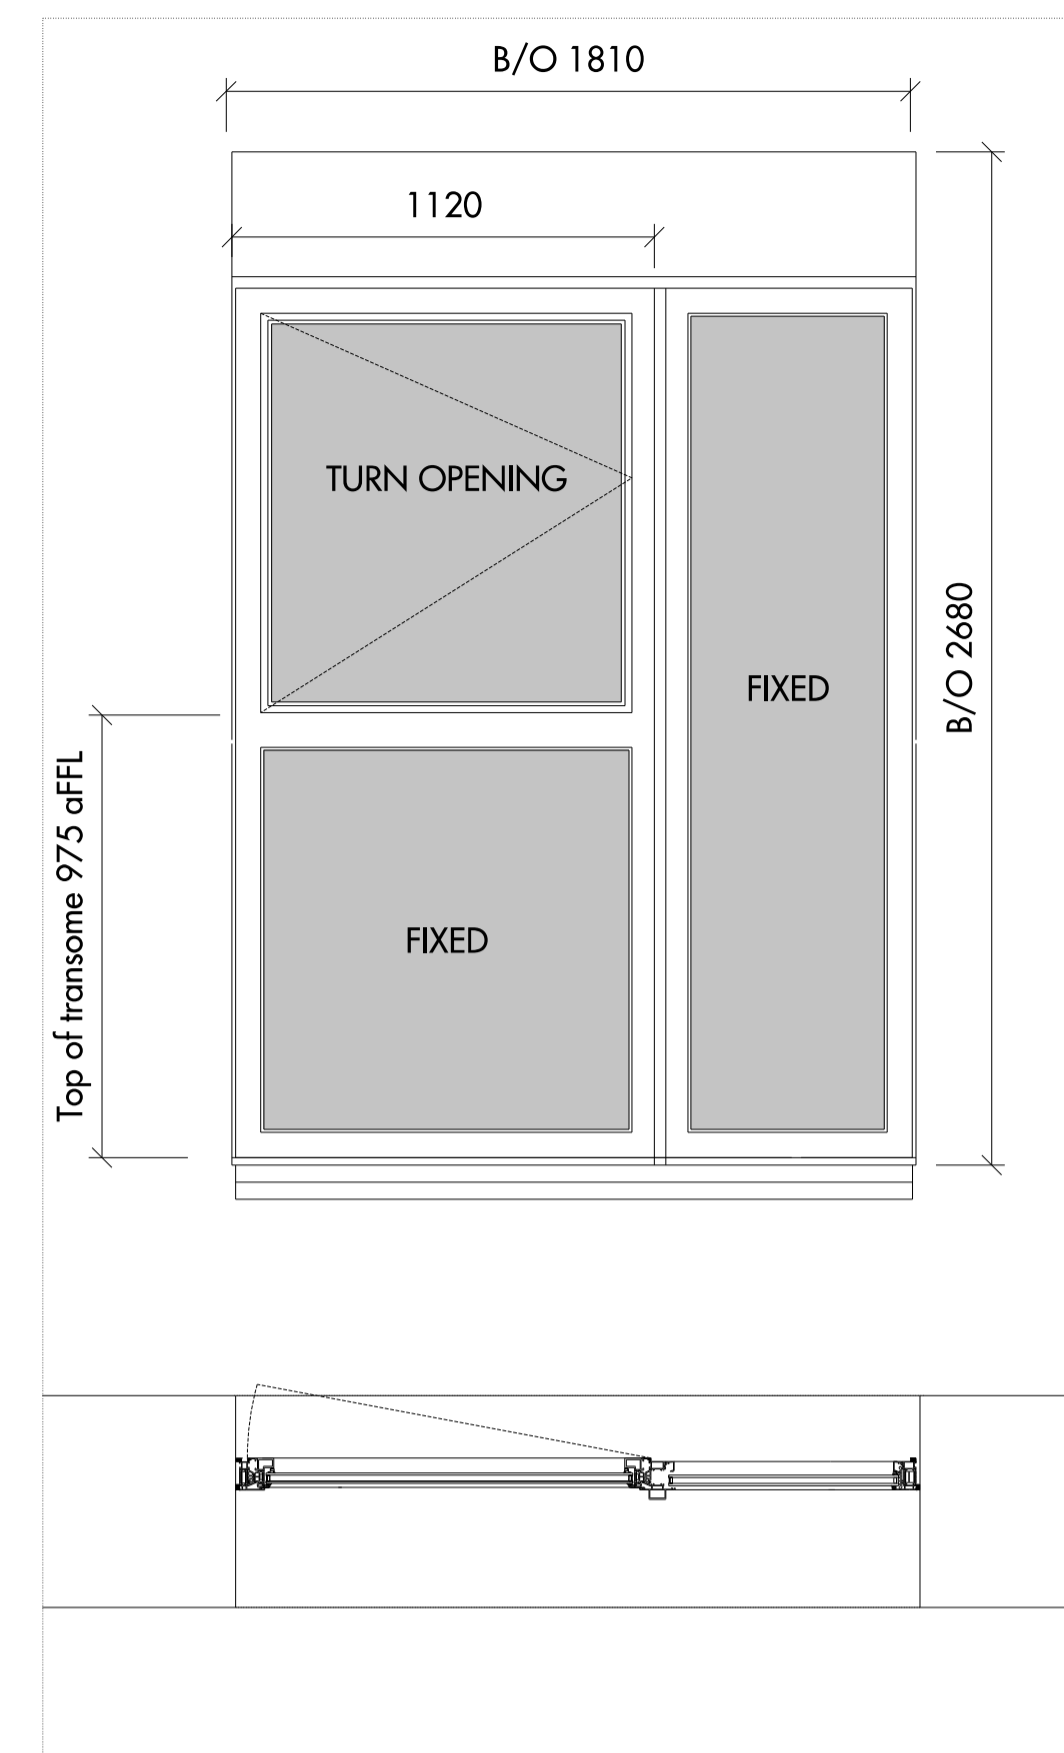


04 WIN - 700
E: Double Split

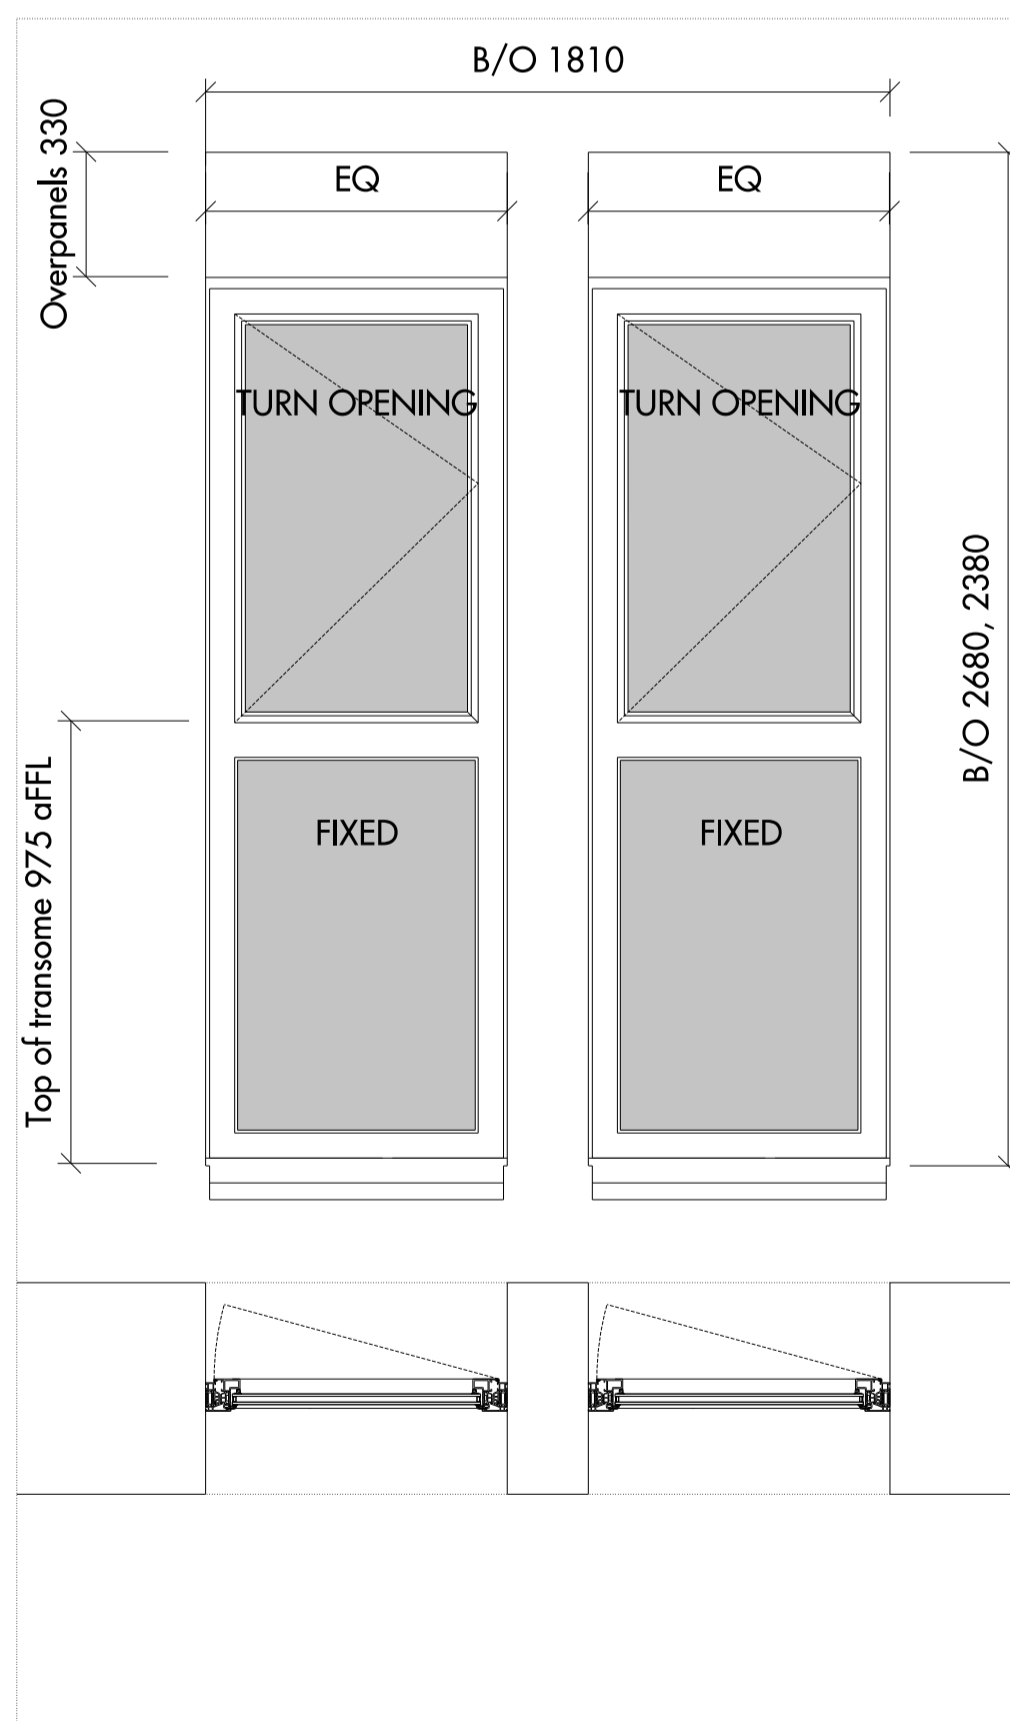


05 WIN - 703, 709 (no overpanel)
F paired

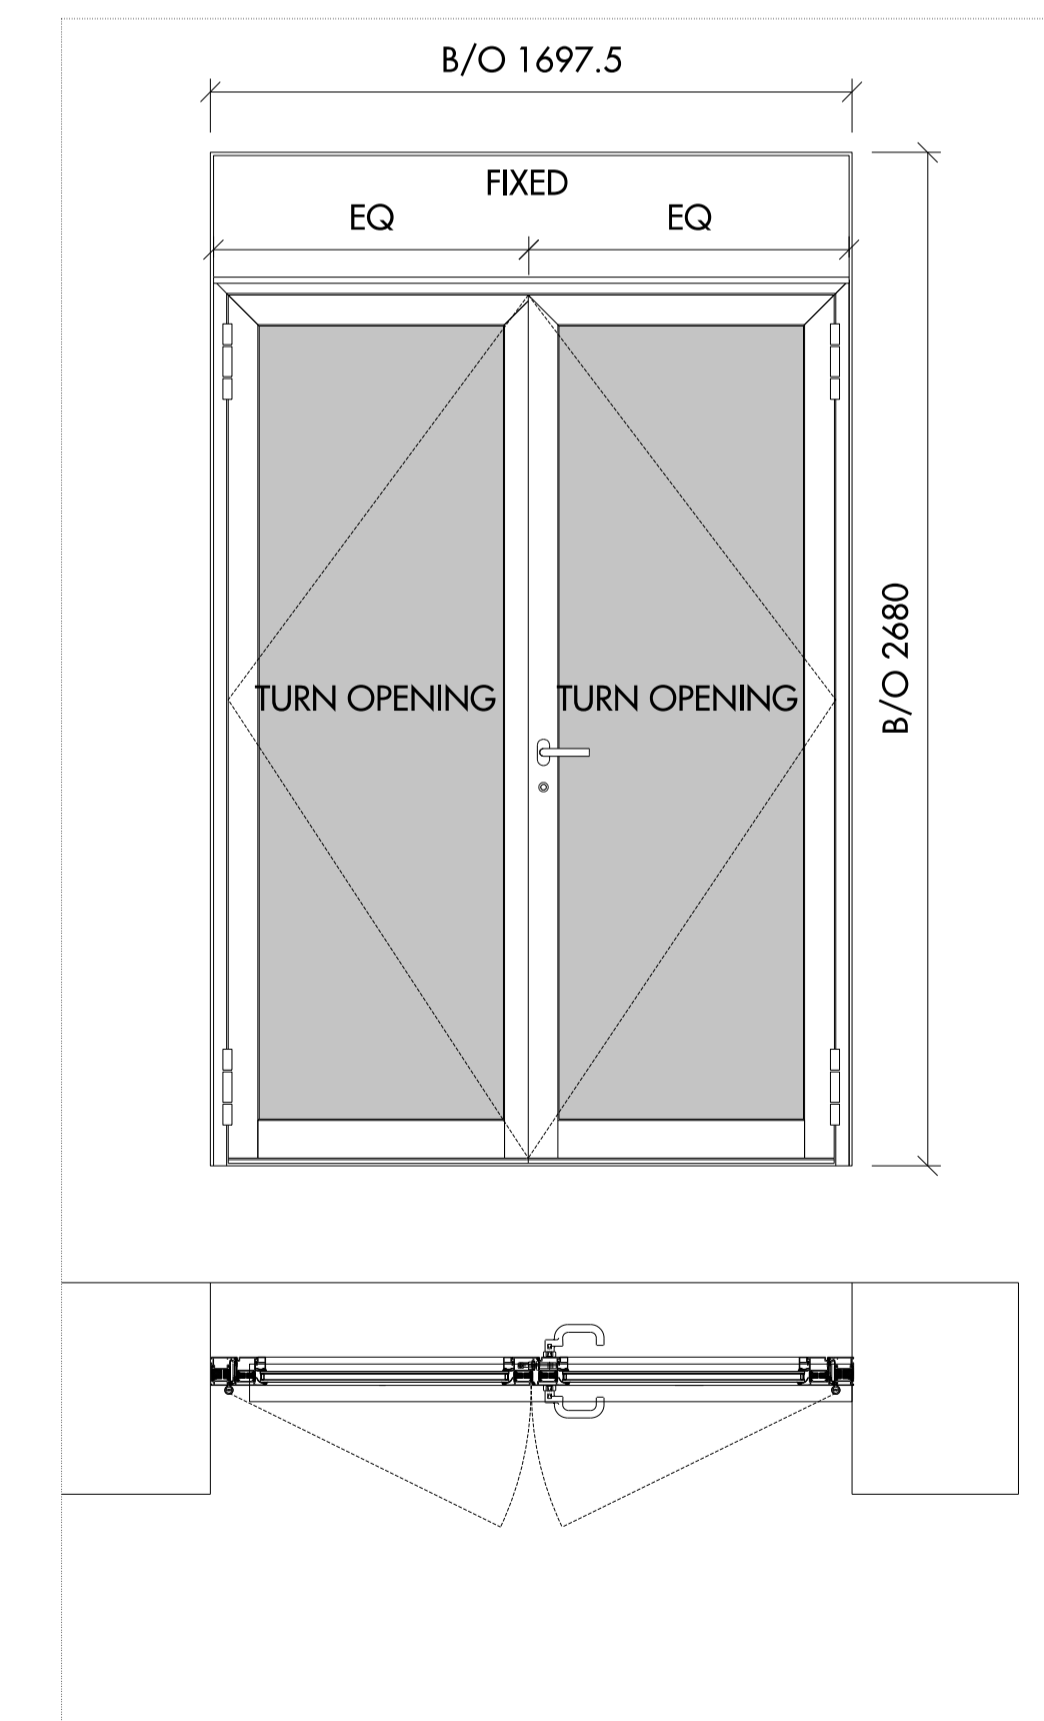

06 WIN - 708
G Double opening

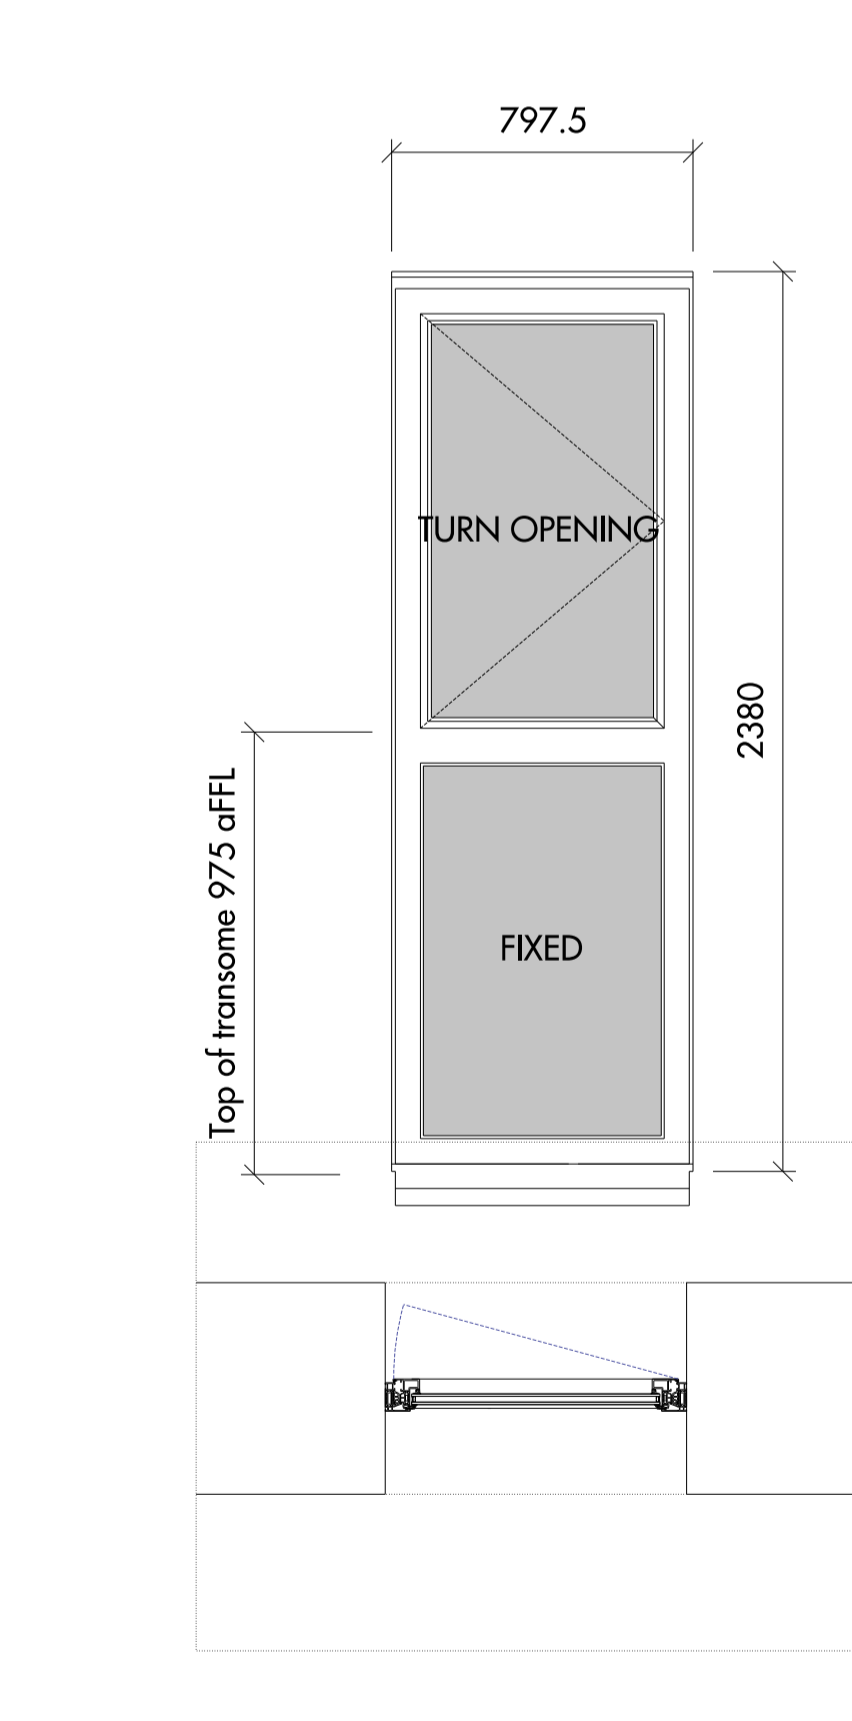

07 WIN - 714
H Single split no overpanel

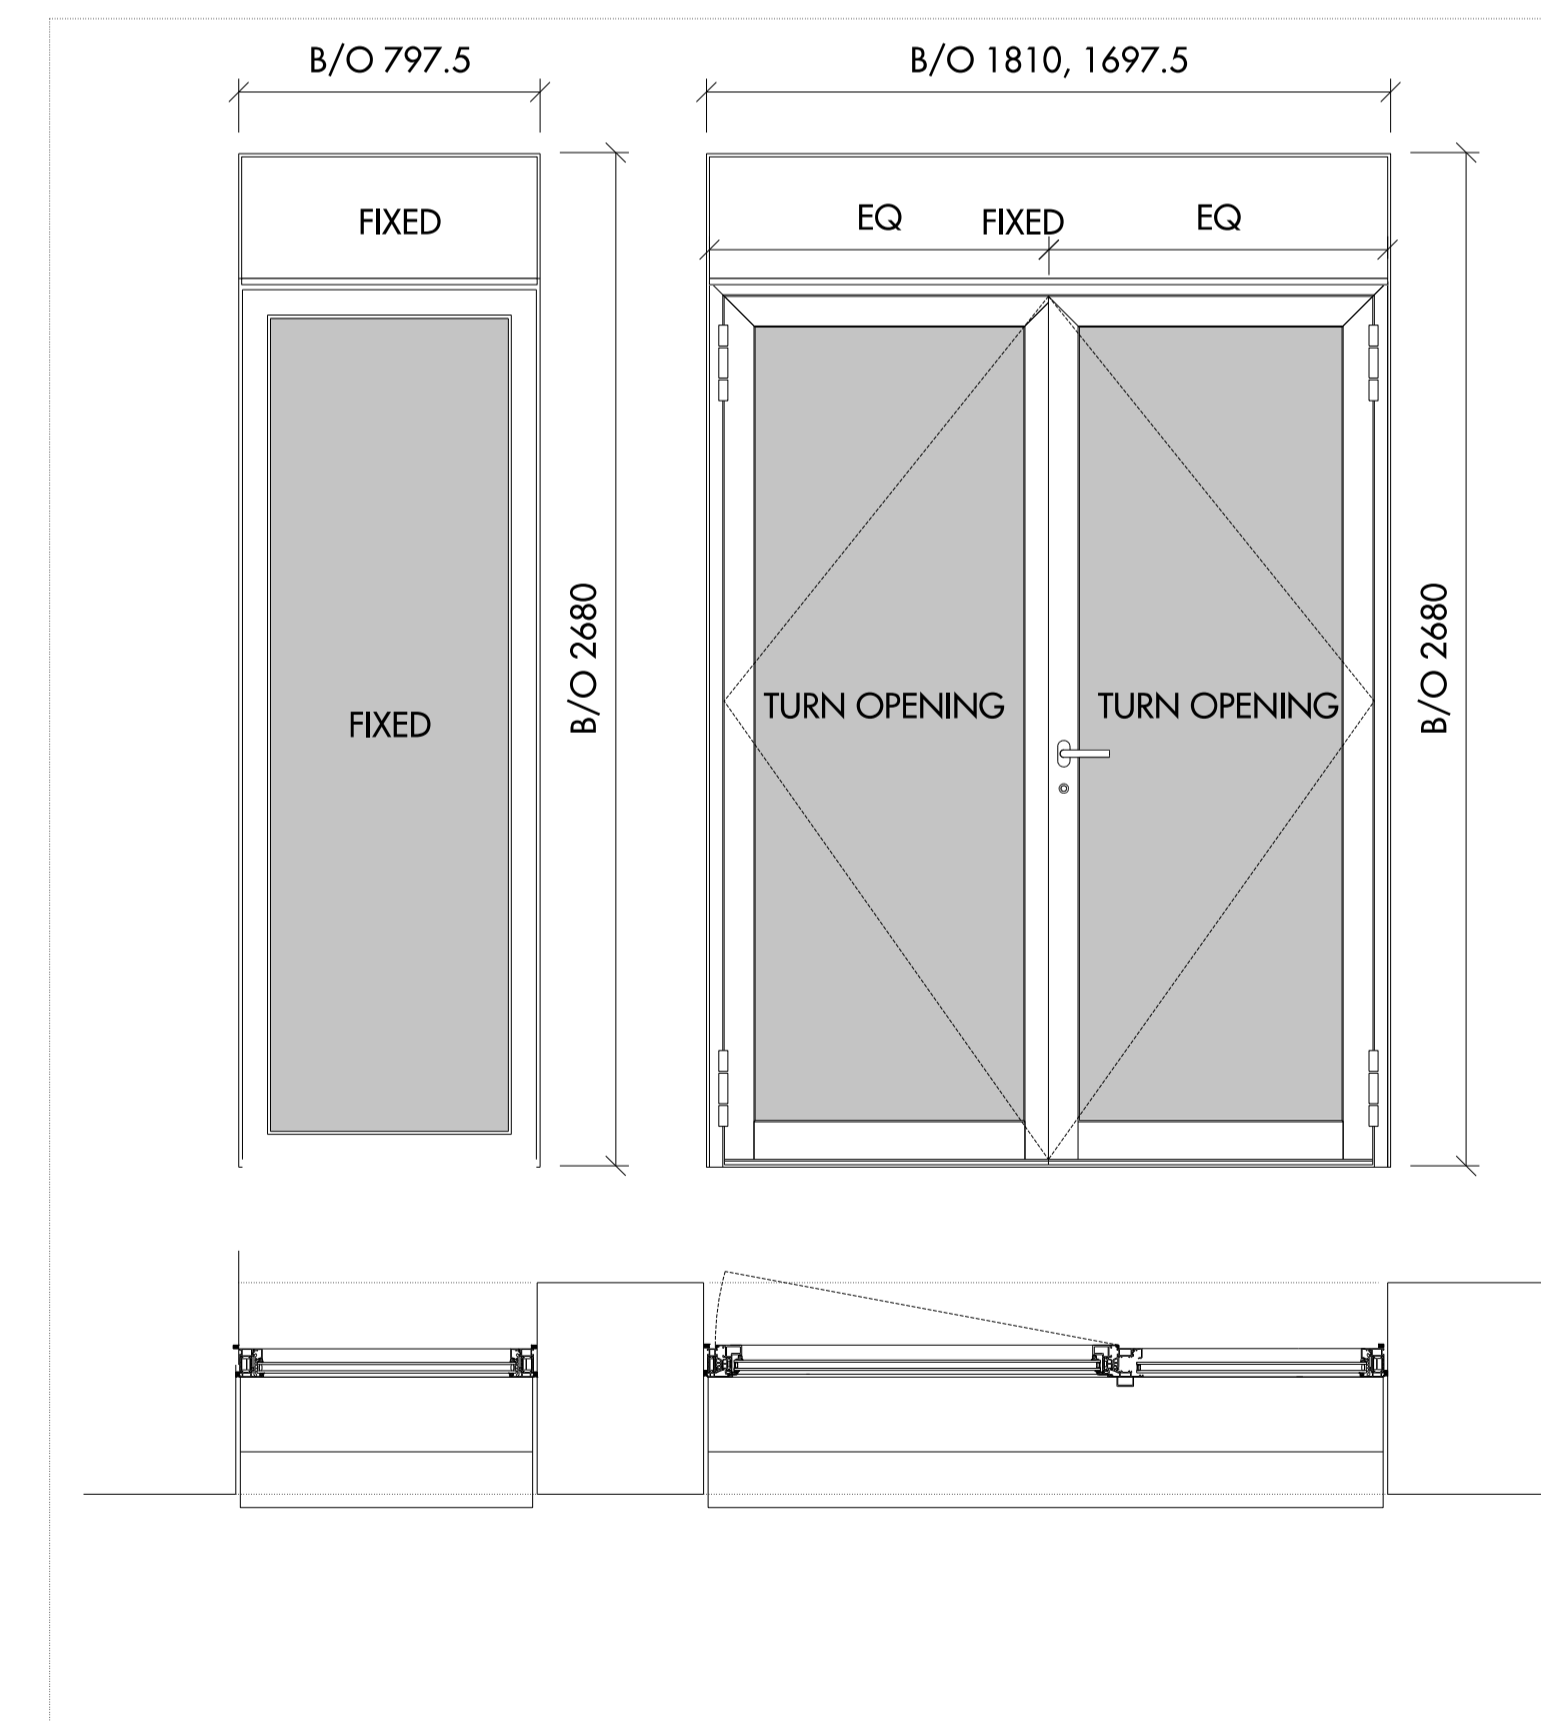

08 WIN - 701, 702
L Triple paired

Do not scale from this drawing. Use figured dimensions only. Figured dimensions are in millimetres. All levels are in metres. All dimensions and levels shall be verified on site before proceeding with works. Detailed site survey to be carried out to verify positions and level relationships with site features and ordnance survey. Boundaries are indicative only and are to be verified by others. The architect must be notified of any discrepancy. Where building components are described in the specification as contractor designed, "construction" information relating to those components on this drawing represents design intent only.

REV	DATE	DESCRIPTION	CKD
P1	24.04.2015	ISSUED FOR INFORMATION	NR
T1	24.07.2015	ISSUED FOR TENDER	NR

Allies and Morrison
85 Southwark Street
London SE1 0HX
020 7921 0100
020 7921 0101
info@alliesandmorrison.co.uk

KIDDERPORE AVENUE BLOCKS LM
WINDOW TYPES 1 of 2
EXTERNAL WALLS
809_07_21_400

A&M JOB NO: 809

SCALE 1:20 @A1 1:40 @A3

T1

Revision