




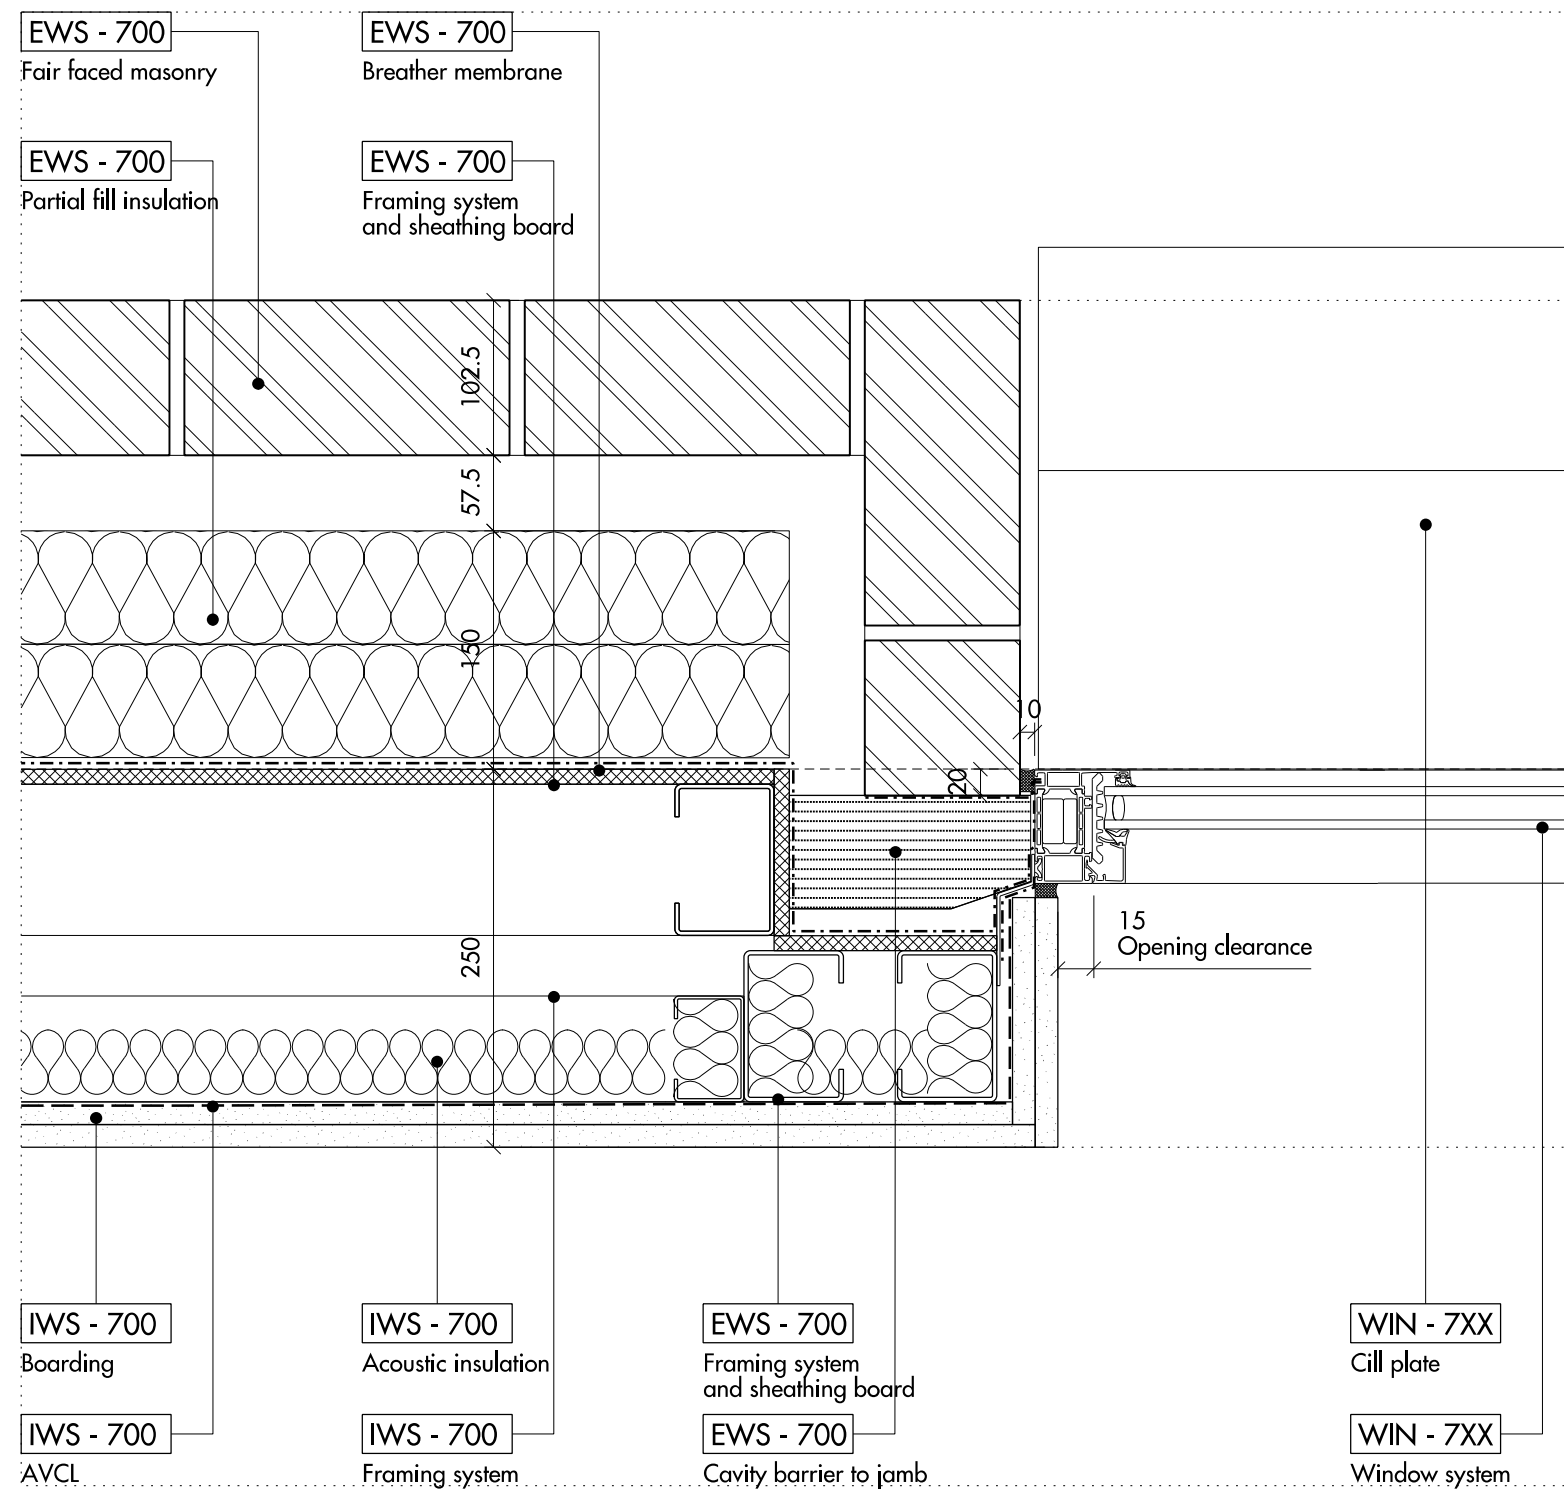


01 TYPICAL JAMB DETAIL
SCALE 1:5

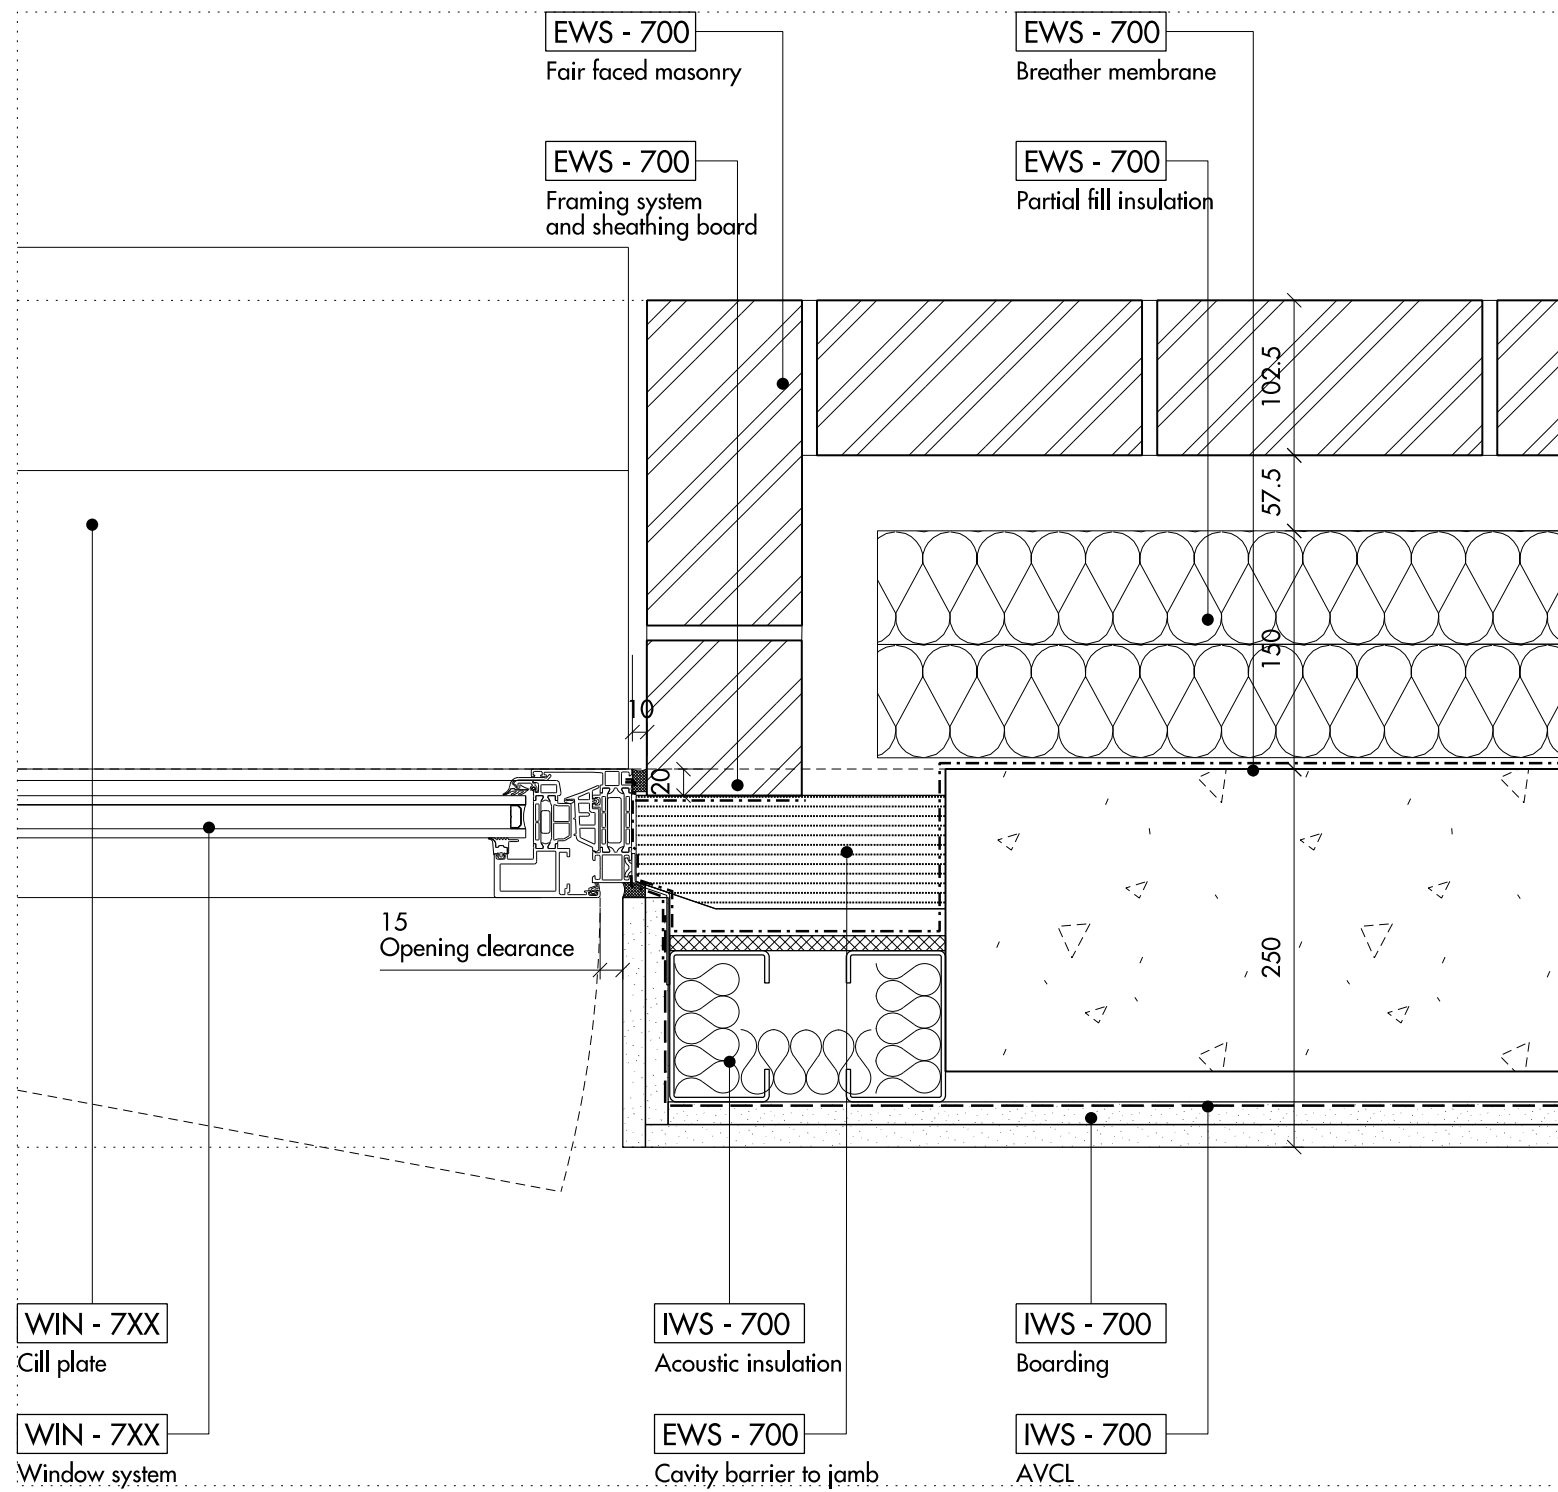


02 TYPICAL JAMB DETAIL ADJACENT COLUMN
SCALE 1:5

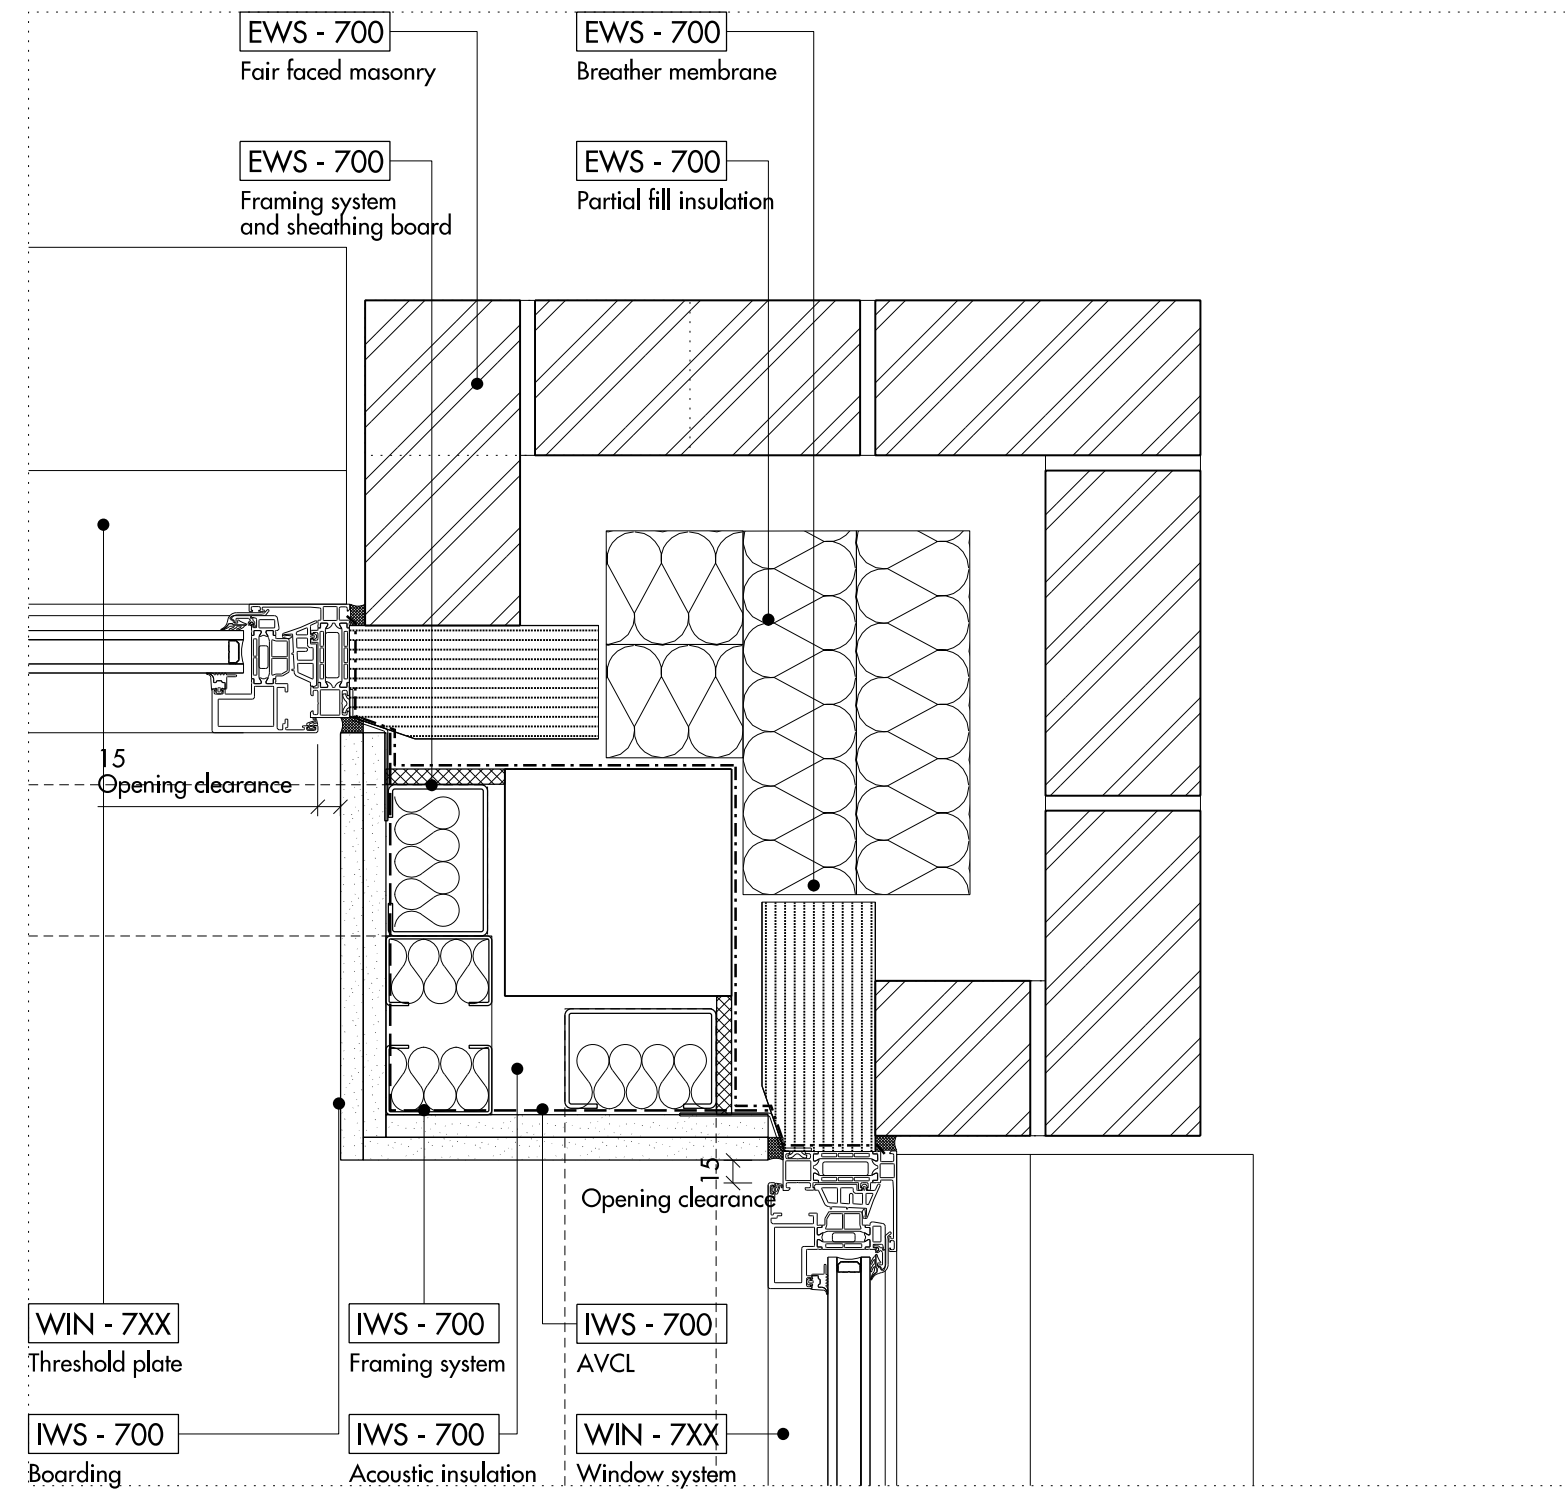


03 PLAN DETAIL OF FRONT BALCONY CORNER COLUMN LEVEL -01
SCALE 1:5

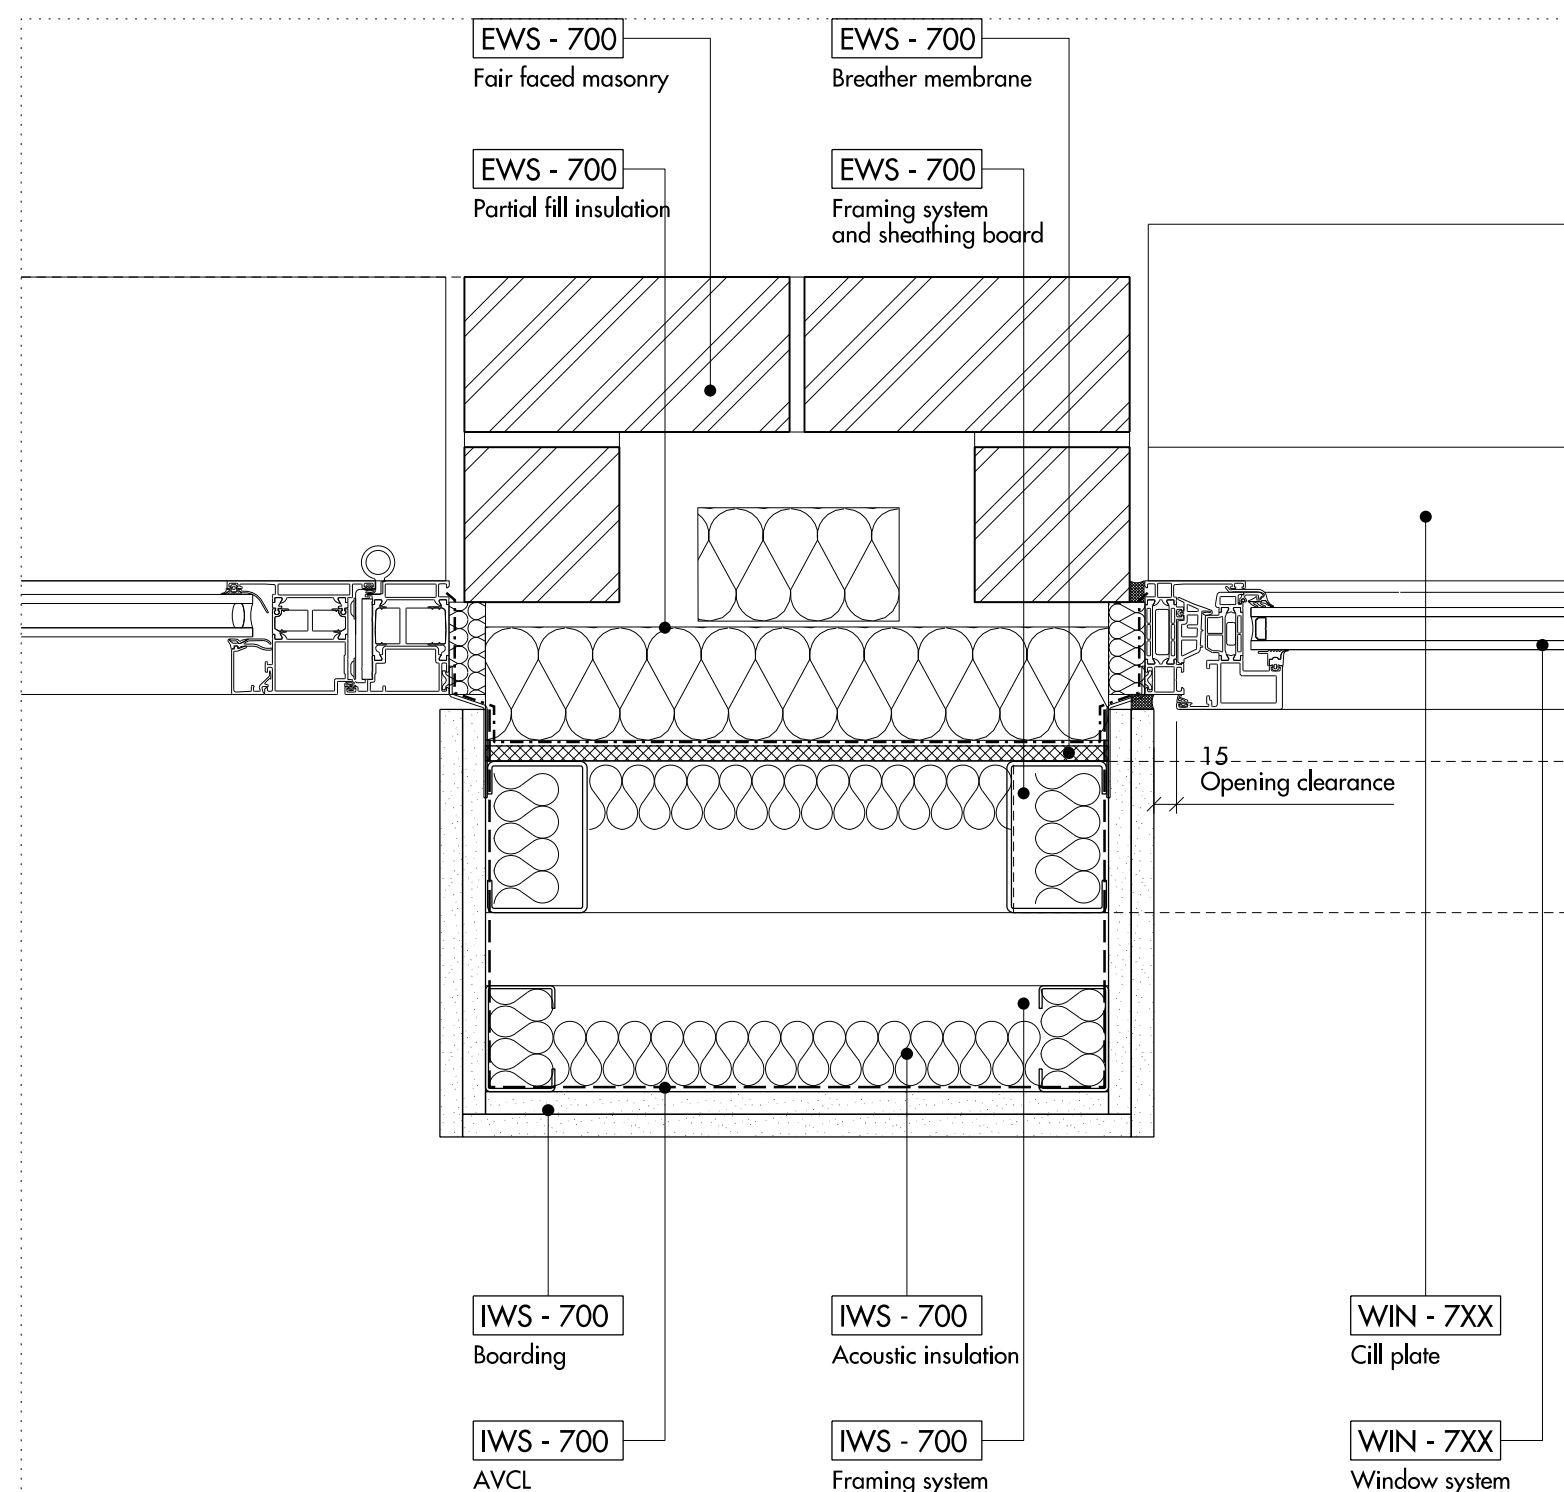

04 PLAN DETAIL OF FRONT BALCONY COLUMN LEVEL -01
SCALE 1:5

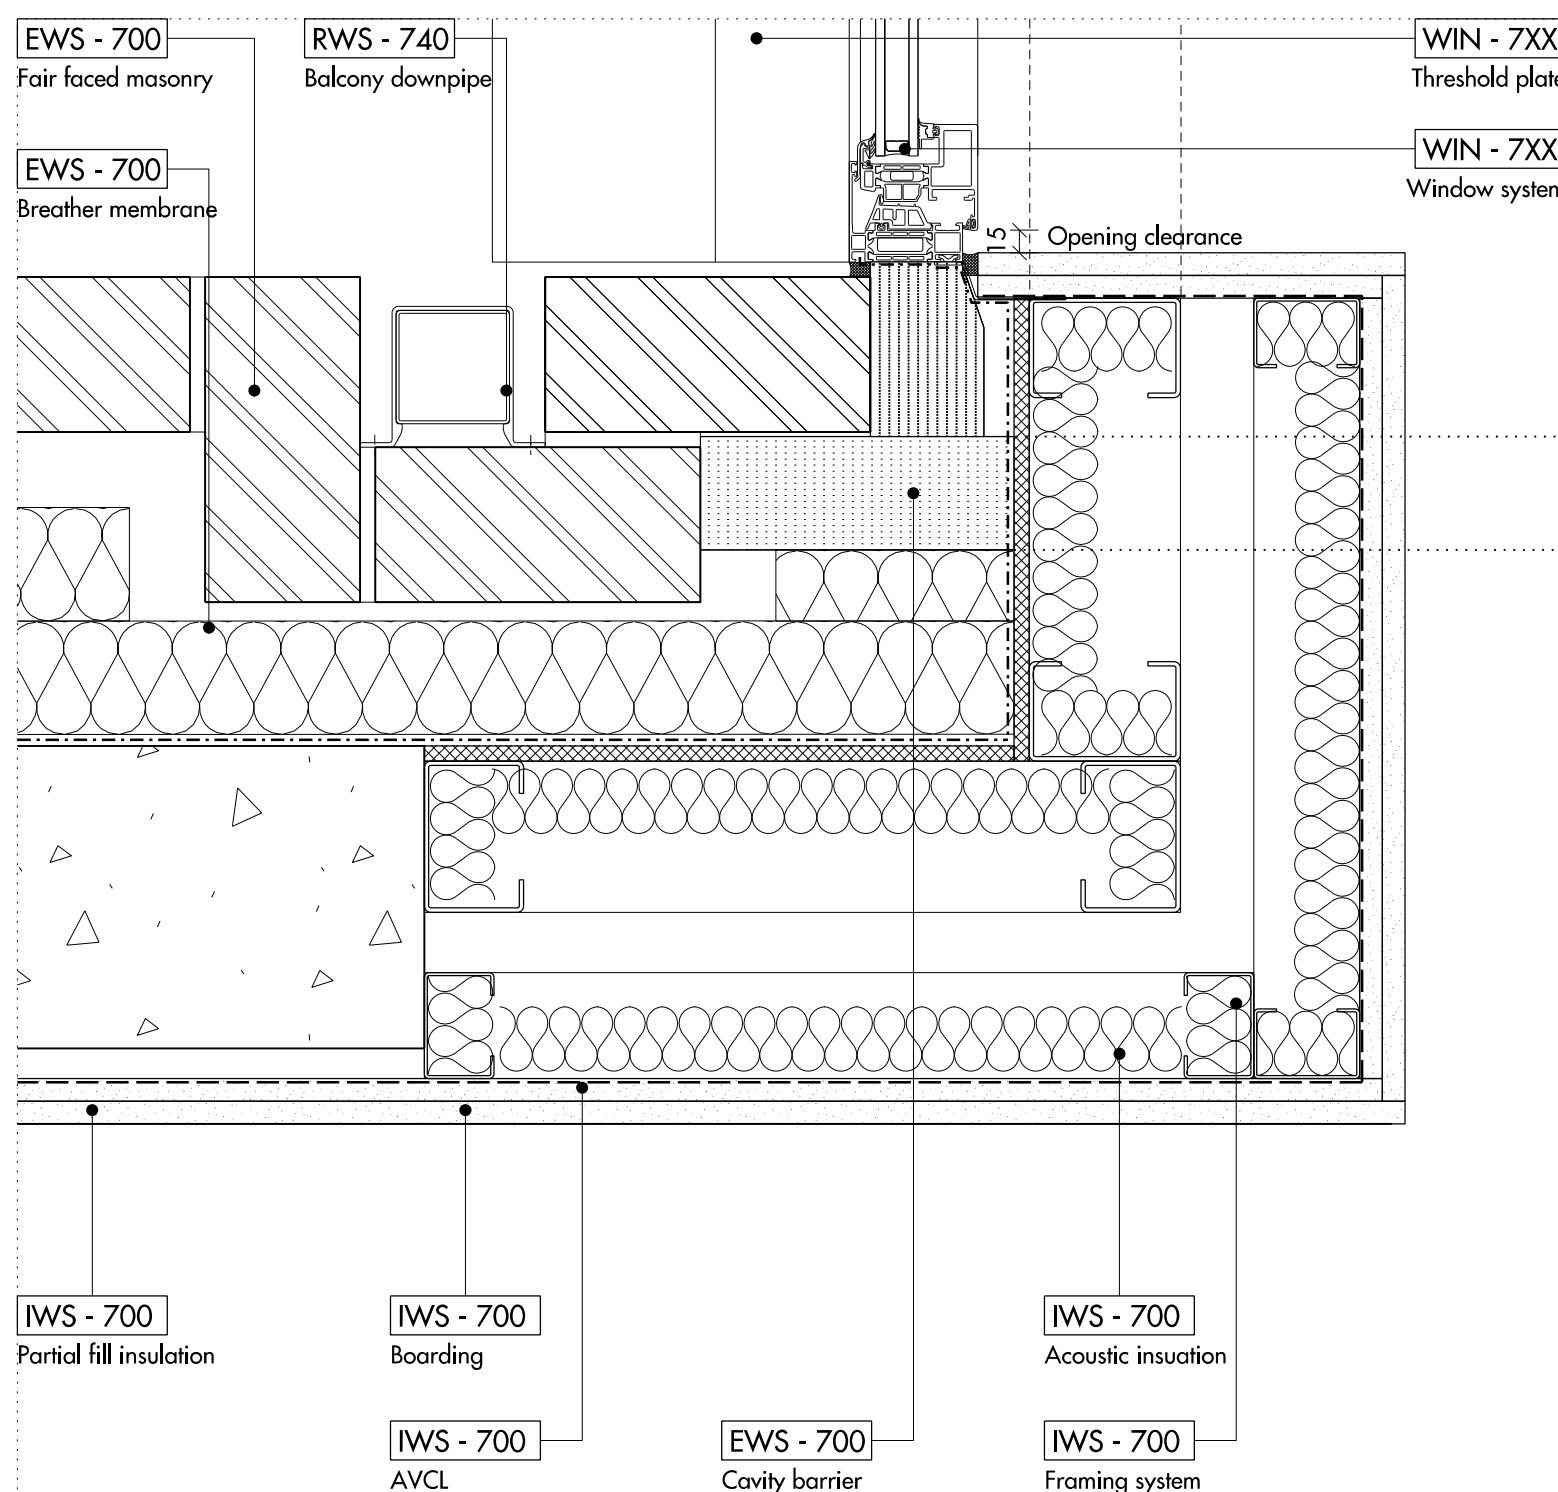

05 JAMB AT GRID L1/LD LEVEL -01
SCALE 1:5

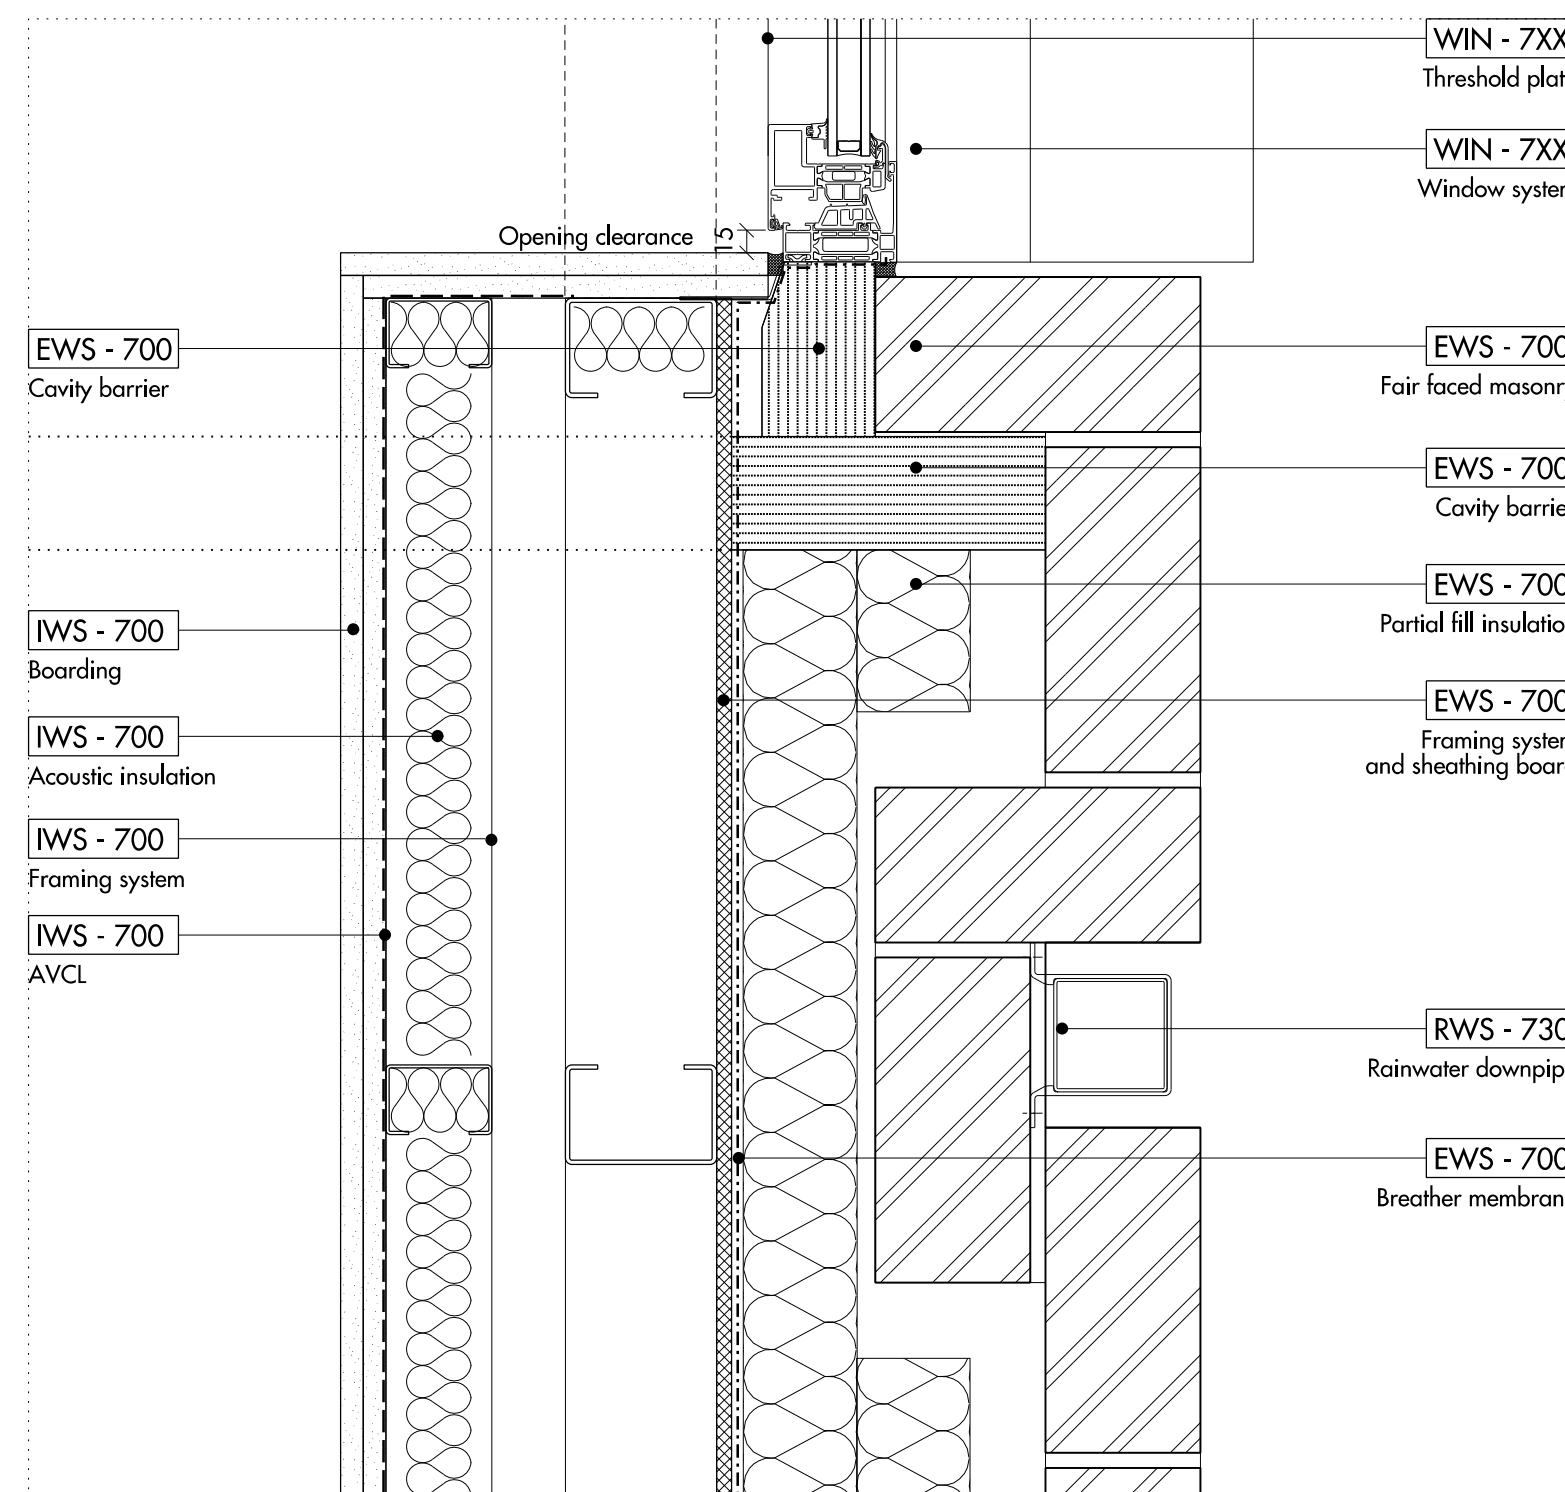

06 JAMB AT GRID L1/LE LEVEL -01
SCALE 1:5

REV	DATE	DESCRIPTION	CKD	REV	DATE	DESCRIPTION	CKD
T1	24.07.2015	ISSUED FOR TENDER	NR				

Allies and Morrison
85 Southwark Street
London SE1 0HX
020 7921 0100
020 7921 0101
info@alliesandmorrison.co.uk
A&M JOB NO: 809

KIDDERPORE AVENUE - BLOCKS LM
EXTERNAL WALL DETAILS
PLAN
809_07_21_500
SCALE: 1:5 @A1 1:10 @A3