
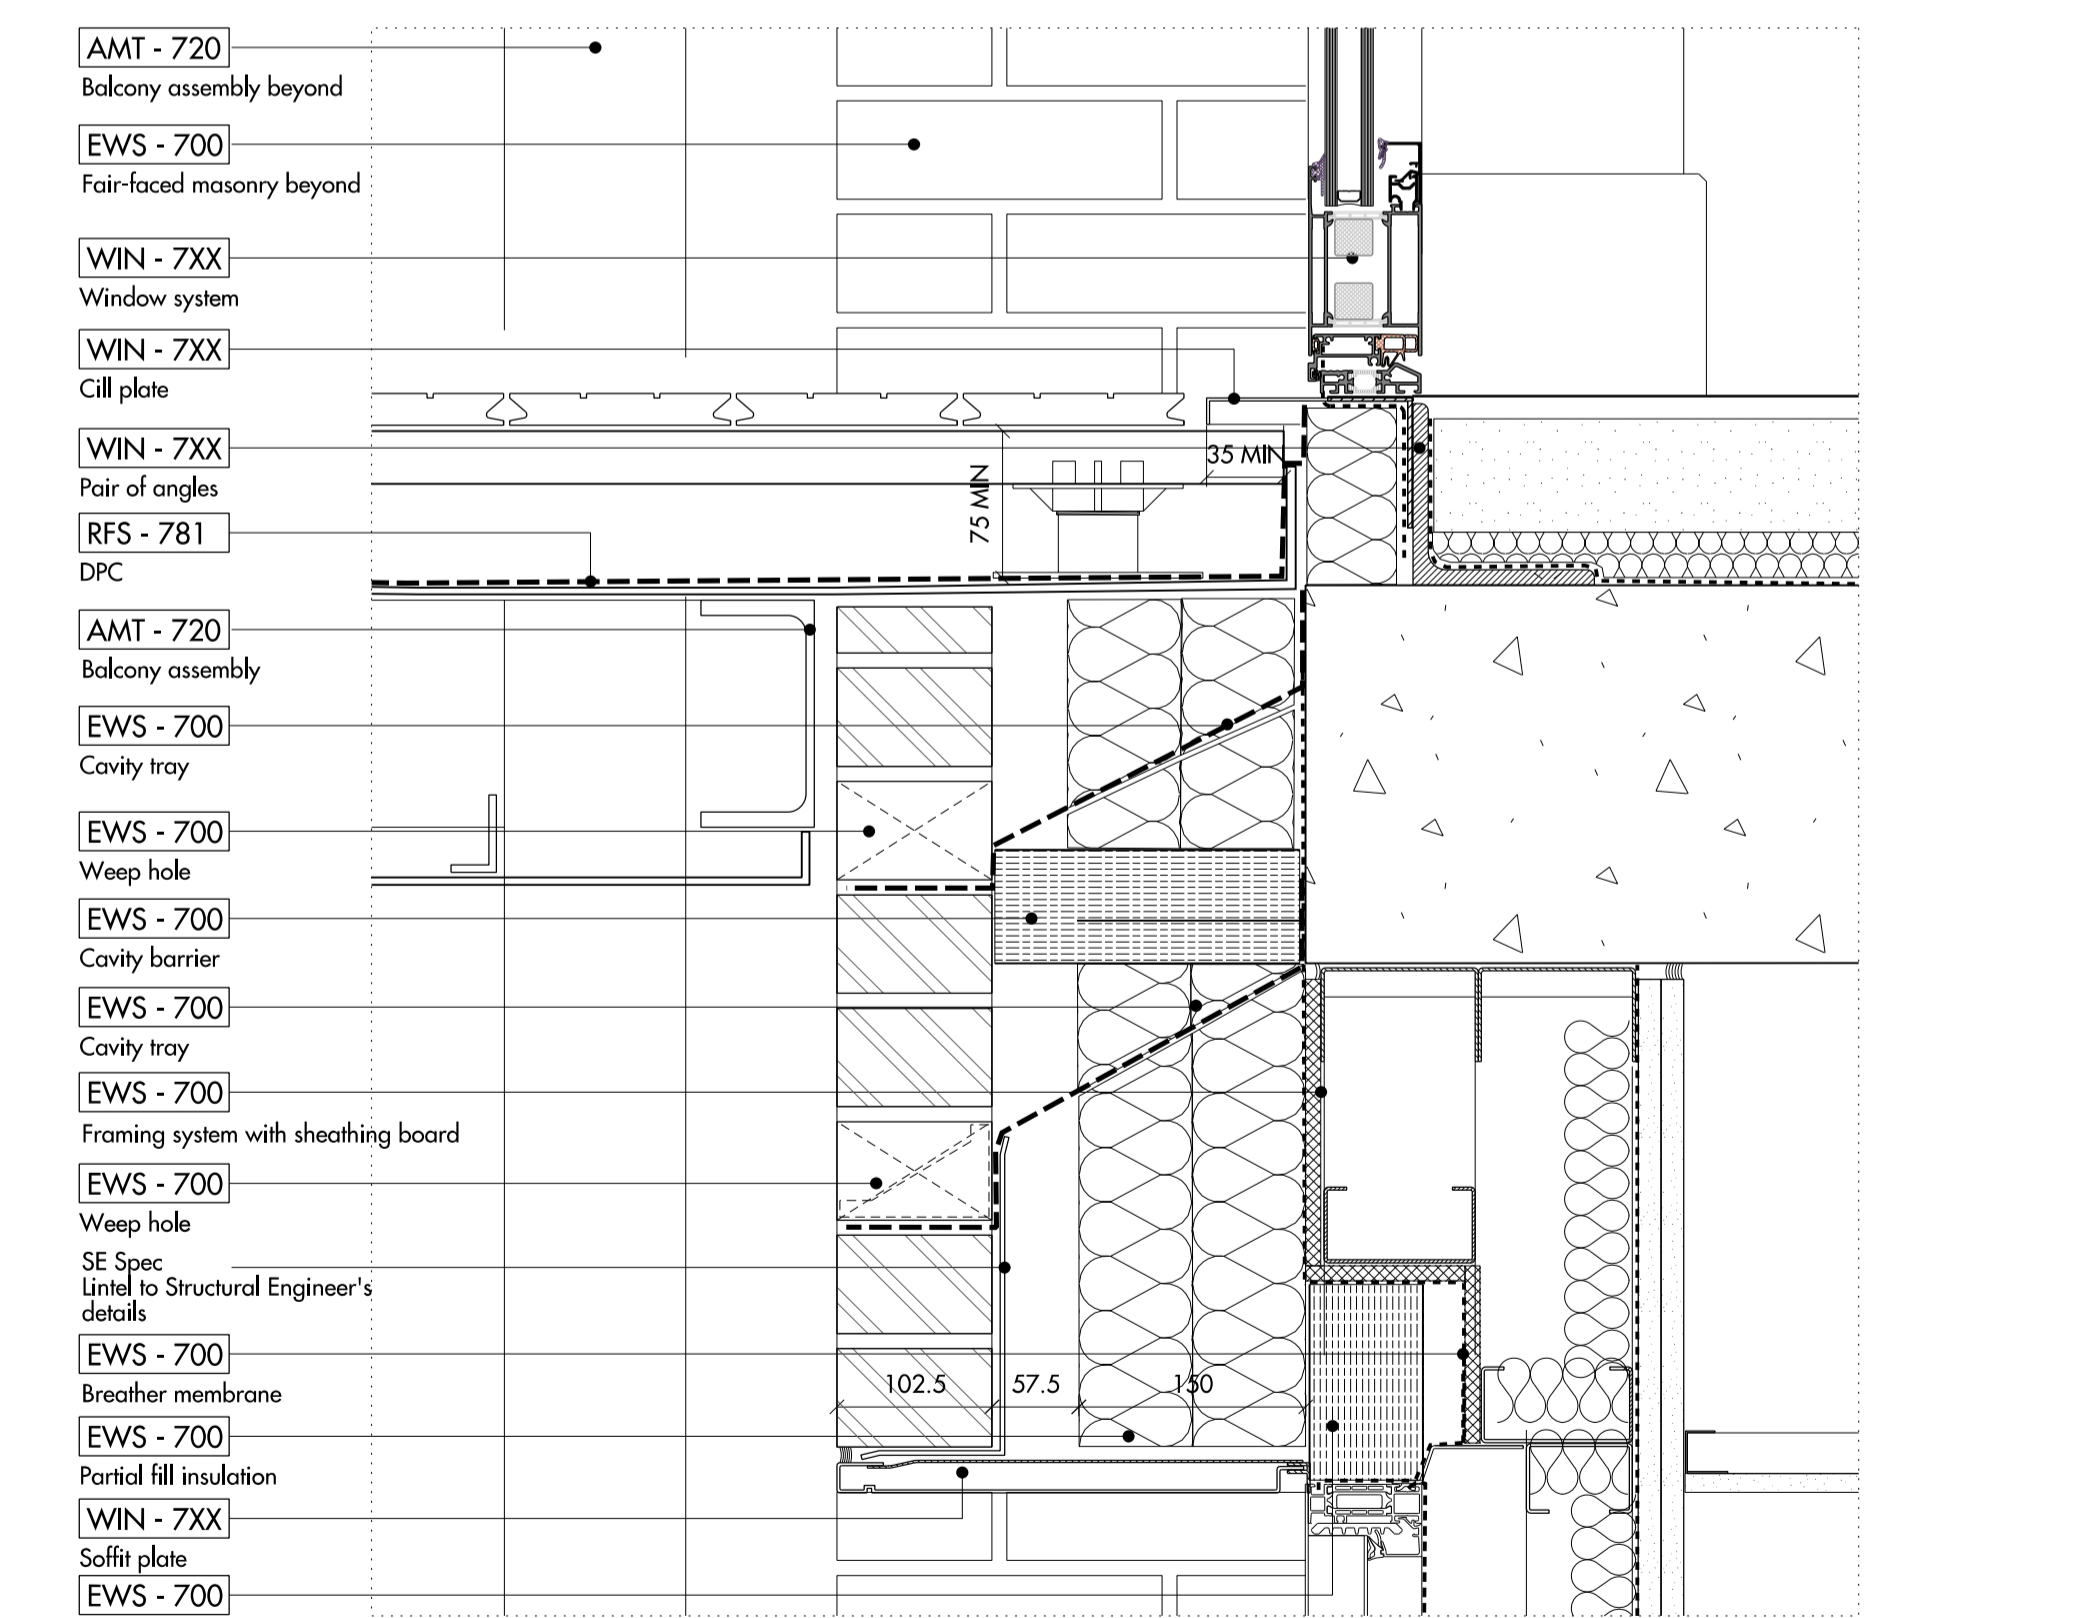
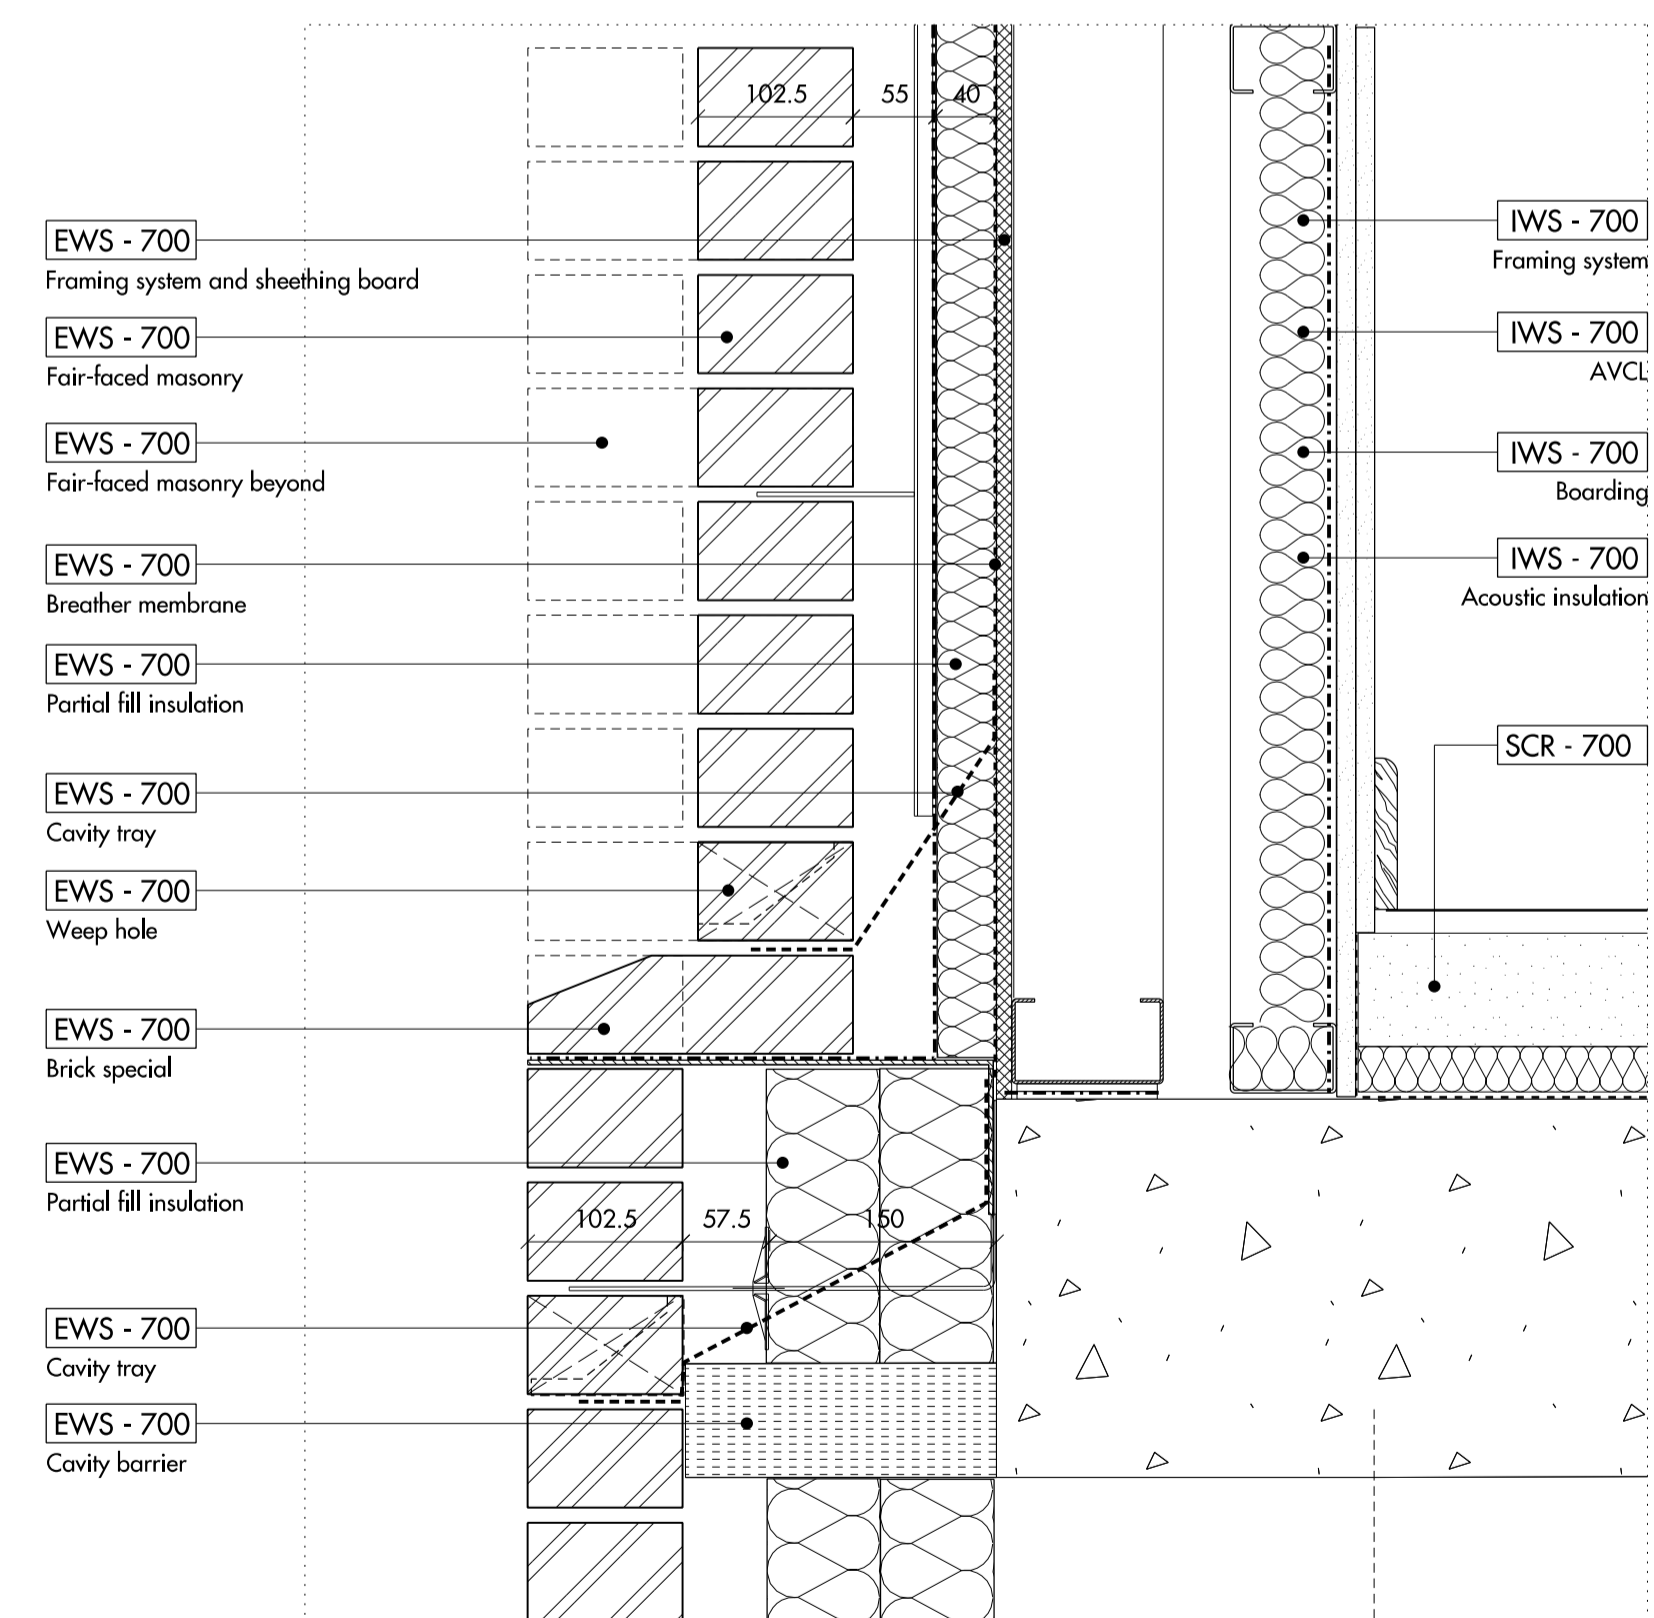


01 TYPICAL SLAB EDGE DETAIL AT SHELF ANGLE  
SCALE 1:5

02 TYPICAL SLAB EDGE DETAIL  
SCALE 1:5

03 TYPICAL REAR BALCONY THRESHOLD DETAIL AT SHELF ANGLE  
SCALE 1:5

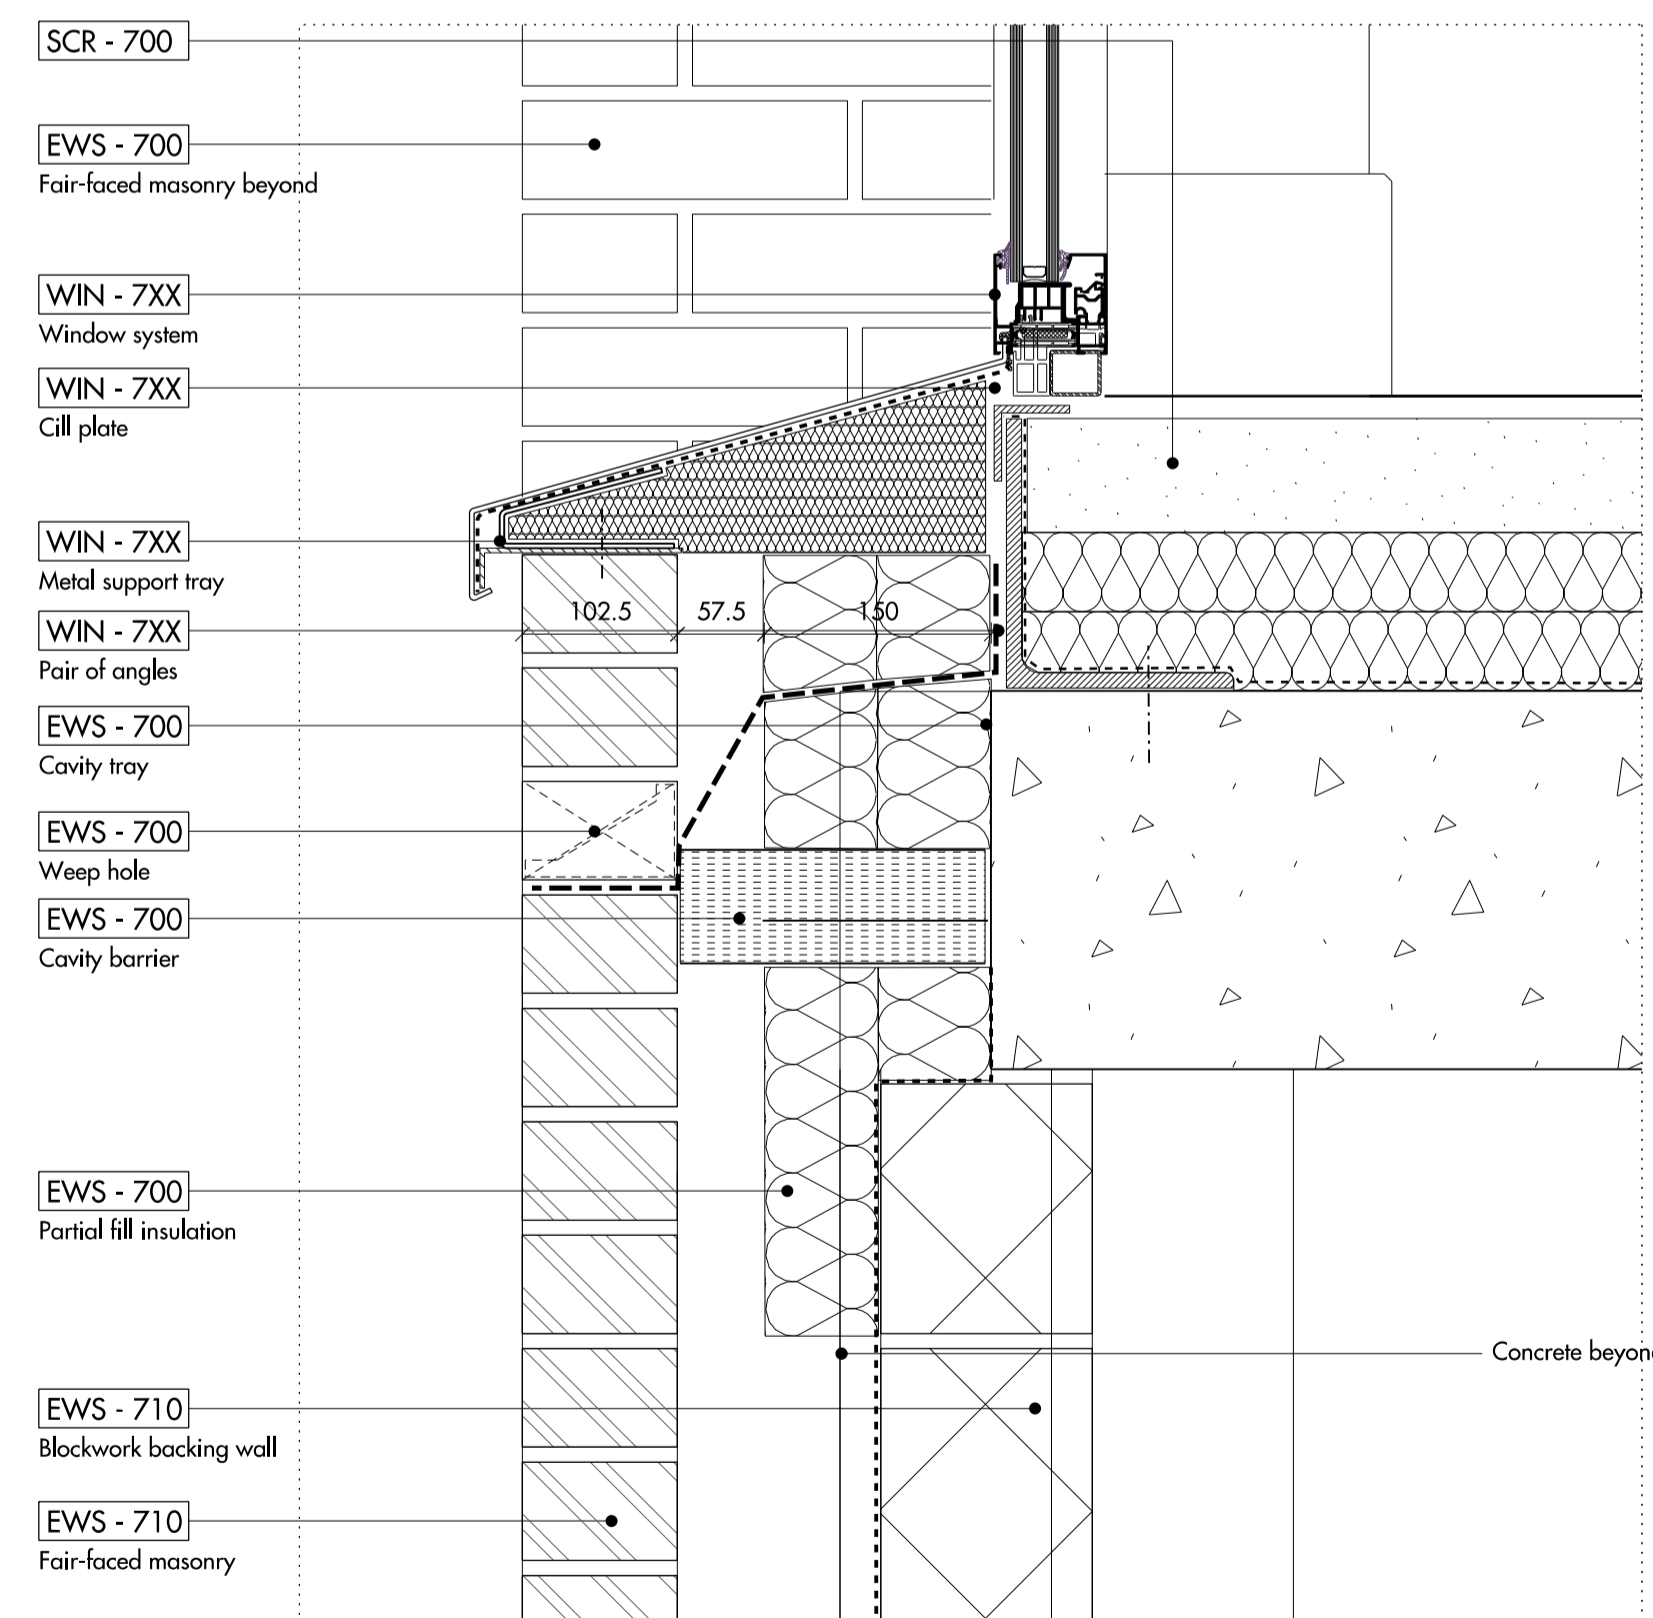

04 TYPICAL SLAB EDGE DETAIL AT GRID LA LEVEL -01  
SCALE 1:5

05 TYPICAL BRICK RECESS DETAIL  
SCALE 1:5

06 TYPICAL REAR BALCONY THRESHOLD DETAIL  
SCALE 1:5

Do not scale from this drawing. Use figured dimensions only. Figured dimensions are in millimetres. All levels are in metres. All dimensions and levels shall be verified on site before proceeding with works. Detailed site survey to be carried out to verify positions and level relationships with site features and ordnance survey. Boundaries are indicative only and are to be verified by others. The architect must be notified of any discrepancy. Where building components are described in the specification as contractor designed, "construction" information relating to those components on this drawing represents design intent only.

REV	DATE	DESCRIPTION	CHK	REV	DATE	DESCRIPTION	CHK
T1	24.07.2015	ISSUED FOR TENDER	NR				

NOTES:  
1 For 7XX refer to 809\_07\_21\_200,201

Allies and Morrison  
85 Southwark Street  
London SE1 0HX  
020 7921 0100  
020 7921 0101  
info@alliesandmorrison.co.uk  
A&M JOB NO: 809

KIDDERPORE AVENUE - BLOCKS LM  
EXTERNAL WALL DETAILS  
SECTIONS THROUGH OPENINGS  
809\_07\_21\_510  
SCALE: 1:5 @A1 1:10 @A3