

Revisions

1	140114	DRAFT
A	140128	For Approval
B	140204	For Approval

By

HL	EM
AB	EM
AB	EM

Revisions


By

HL	EM
AB	EM
AB	EM

Notes

Refer to Townshend Landscape Architects drawings for details of the public realm landscape proposals


Please note: The ridge height of the East Handyside Canopy varies across its length. For purposes of clarity, the value shown on all drawings has been taken as an average value.

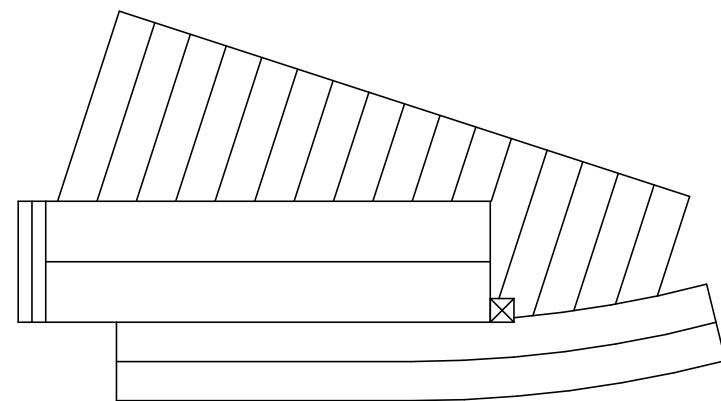

Bennetts Associates Architects

1 Rawstorne Place London EC1V 7NL
T +44 (0) 20 7520 3300 F +44 (0) 20 7520 3333
E mail@bennettsassociates.com

For Bennetts Associates' electronic information issue disclaimer -
www.bennettsassociates.com/information/disclaimer/

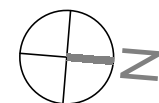

0 2.5 5 7.5 10 12.5m
Scale 1:250

Project

Midland Goods Shed
Argent

Drawing Title

For Approval
Ground Floor Mezzanine Level
Proposed

Drawing Number
0613_P_102

Scale @ A3
1 : 500

Scale @ A1
1 : 250

Revision
B

Revision Date
140204

YY MM DD

Project No. 0613