

Revisions

| | | |
|---|--------|--------------|
| 1 | 140114 | DRAFT |
| A | 140128 | For Approval |
| B | 140204 | For Approval |

By

| |
|----|
| HL |
| AB |
| AB |

Chk

| |
|----|
| EM |
| EM |
| EM |

Revisions

By

| |
|----|
| HL |
| AB |
| AB |


Chk

| |
|----|
| EM |
| EM |
| EM |

Notes

Refer to Townshend Landscape Architects drawings for details of the public realm landscape proposals


Please note: The ridge height of the East Handyside Canopy varies across its length. For purposes of clarity, the value shown on all drawings has been taken as an average value.

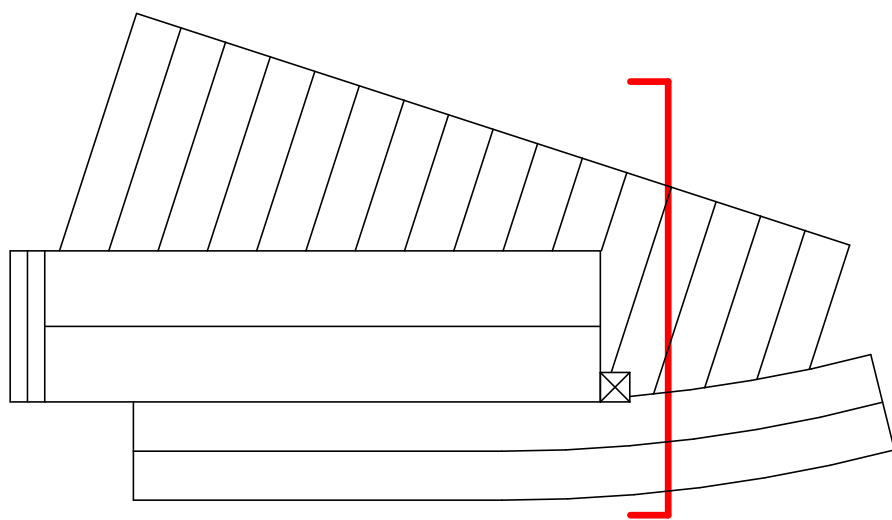

Bennetts Associates Architects

1 Rawstone Place London EC1V 7NL
T +44 (0) 20 7520 3300 F +44 (0) 20 7520 3333
E mail@bennettsassociates.com

For Bennetts Associates' electronic information issue disclaimer -
www.bennettsassociates.com/information/disclaimer/

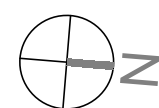

0 1 2 3 4 5m
Scale 1:100

Project

Midland Goods Shed
Argent

Drawing Title

For Approval
Section BB looking South

Drawing Number
0613_P_212

Scale @ A3
1 : 200

Scale @ A1
1 : 100

Revision
B

Revision Date
140204

YY MM DD

Project No. 0613