
Section CC Tile A FFL 40.100 m	Existing brickwork lightly New cleaned down, repaired and channel refurbished to reveal original gutter —— brick colour and detail	New New areas of brick to clerest glazed pattern and colour of existing panels to from demolitions where poss clerestory	g (salvaged painted steel reveal to	and	ew roof garden to give views out nd allow daylight to penetrate deep to the D1 floorplan. Corresponding erestory panels open to air.	New thermally improved metal standing seam roof to MGS. Roof 'splayed' - eaves raised to accommodate clerestory and provide sufficient headroom for internal spaces.
				 39.02 <u>5 m</u>		
FFL 35.260 m	New thermally improved metal standing seam roof Ridge 35.985 m		New rooflight	New rooflight	New rooflight	New rooflight
• 01 First Floor Mezzanine	Eaves 34.600 m					· · · · · · ·
	Replica sash window to existing opening	Brick	Brick	Brick Brick		
FFL 31.950 m						
	Replica sash window to existing opening					
FFL 27.800 m			SIGNAGE SIGNAGE -			
FFL 24.250 m						
Proposed Levels						
	Height of existing opening increased to facilitate new door to Retail Unit . Painted steel reveal, louvred overpanel and integral signage zone.	Brick opening widened to original extent New glazed inserts and painted steel reveals within existing apertures	New glazed entrance Signage zone at high to cookery school level behind glazing with steel portal reveal	New openings articulated with painted steel reveals		

Stair link between EHC and MGS (in section). For further details see 0613_P_101&102 -

New partition wall to separate A1 and D1 demises. Partition glazed at upper level to allow visual continuity between spaces and retained legibility of existing structure -

L							
	Revisions		By Chk	Revisions	By	Chk	Notes
	\ 131126	DRAFT	KC EM				Drawing updates Revision: D
	A 140114	DRAFT	KC EM				1 Entrance Design Update
	B 140128	For Approval	HL EM				
	C 140204	For Approval	AB EM				Refer to Townshend Landscape Architects drawings for details
	D 140416	For Approval	MH EM				of the public realm landscape proposals
							Please note: The ridge height of the East Handyside Canopy varies ac the value shown on all drawings has been taken as an average value.
						I	

Section CC Tile B

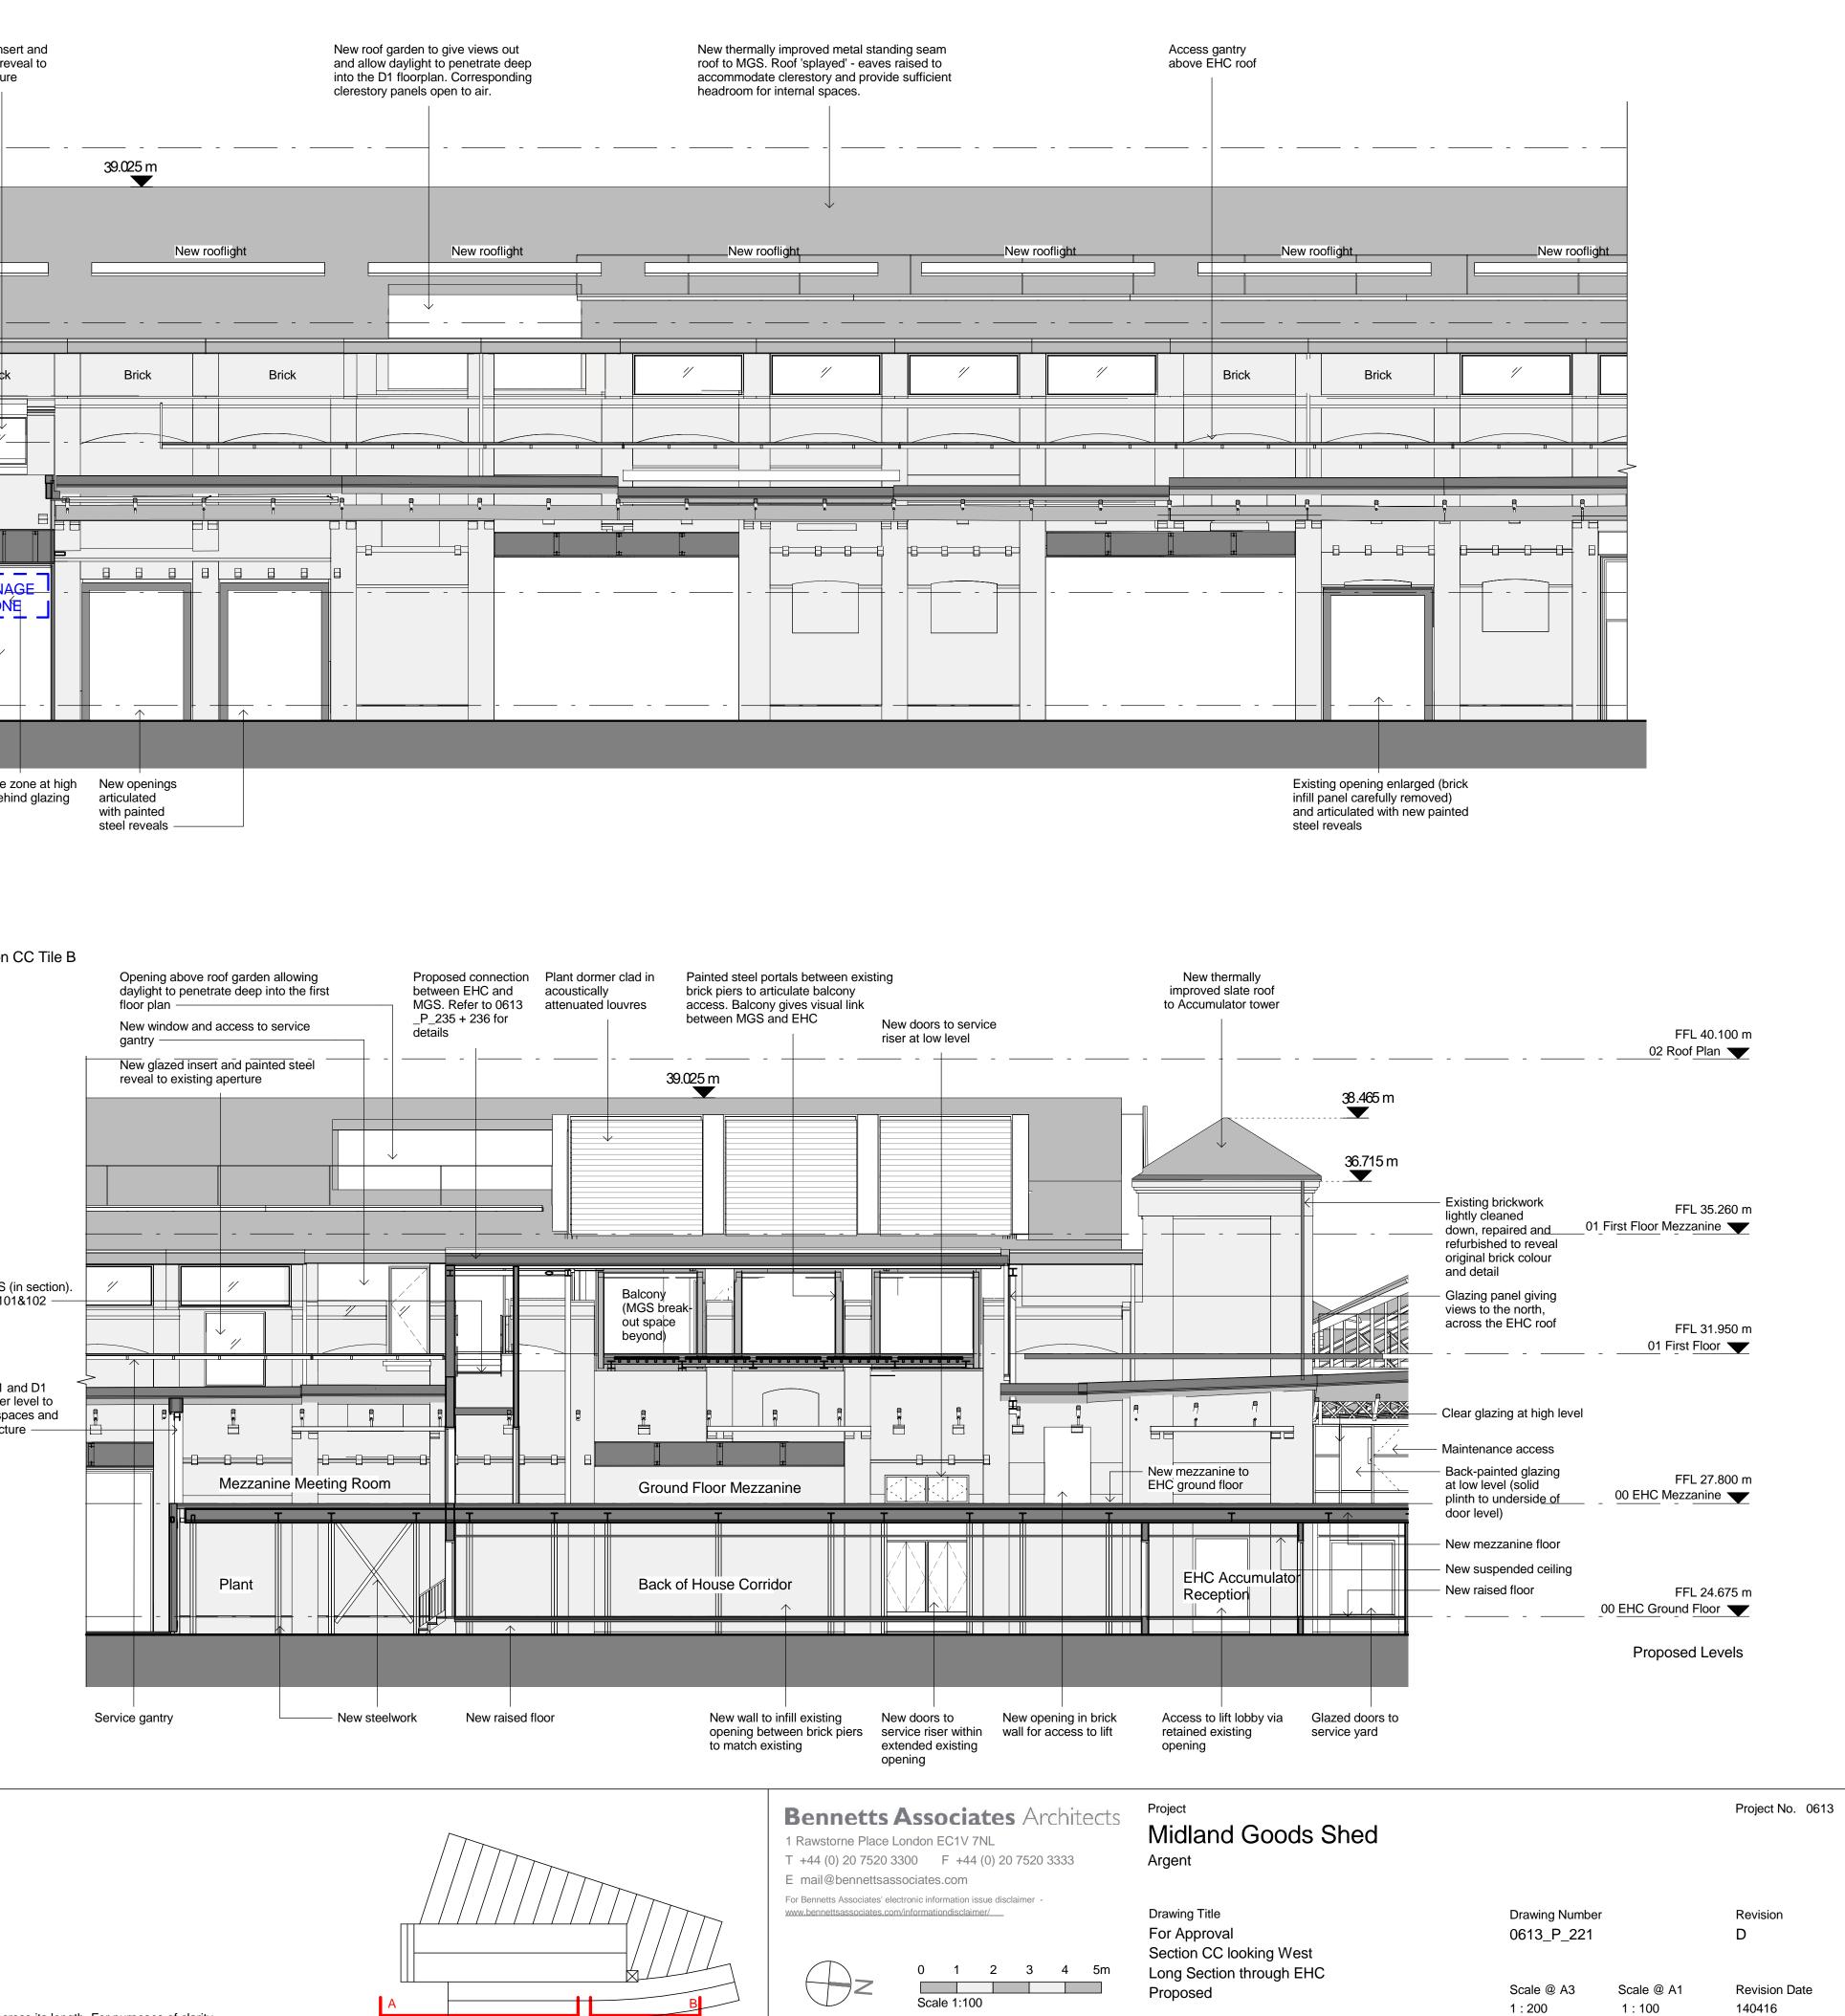

Scale 1:100

es across its length. For purposes of clarity,

YY MM DD

1 : 200