


Revisions		By	Chk	Revisions	By	Chk	Notes	Bennetts Associates Architects		Project	Project No.
1 131126 DRAFT		KC	EM					1 Rawstorne Place London EC1V 7NL		Midland Goods Shed	0613
A 140114 DRAFT		KC	EM					T +44 (0) 20 7520 3300 F +44 (0) 20 7520 3333		Argent	
B 140128 For Approval		HL	EM					E mail@bennettsassociates.com			
C 140204 For Approval		AB	EM					For Bennetts Associates' electronic information issue disclaimer -		Drawing Title	Drawing Number
								www.bennettsassociates.com/information/disclaimer/		Section GG looking North	0613_P_233
										Section through Cookery School & Supermarket	Revision
										Proposed	C
											Revision Date
											140204
											YY MM DD

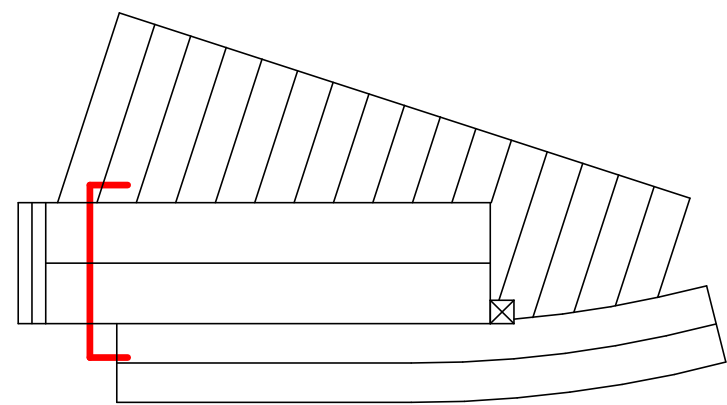

Bennetts Associates Architects
1 Rawstorne Place London EC1V 7NL
T +44 (0) 20 7520 3300 F +44 (0) 20 7520 3333
E mail@bennettsassociates.com
For Bennetts Associates' electronic information issue disclaimer -
www.bennettsassociates.com/information/disclaimer/

0 0.5 1 1.5 2 2.5m
Scale 1:50

North arrow pointing up and to the right.

Project
Midland Goods Shed
Argent

Drawing Title
For Approval
Section GG looking North
Section through Cookery School & Supermarket
Proposed

Drawing Number
0613_P_233

Scale @ A3
1 : 100

Scale @ A1
1 : 50

Project No. 0613

Revision
C

Revision Date
140204

YY MM DD