

Revisions

1	131126	DRAFT
A	140114	DRAFT
B	140128	For Approval
C	140204	For Approval

By

KC	EM
KC	EM
HL	EM
AB	EM

Revisions


By

KC	EM
KC	EM
HL	EM
AB	EM

Notes

Refer to Townshend Landscape Architects drawings for details of the public realm landscape proposals


Please note: The ridge height of the East Handyside Canopy varies across its length. For purposes of clarity, the value shown on all drawings has been taken as an average value.

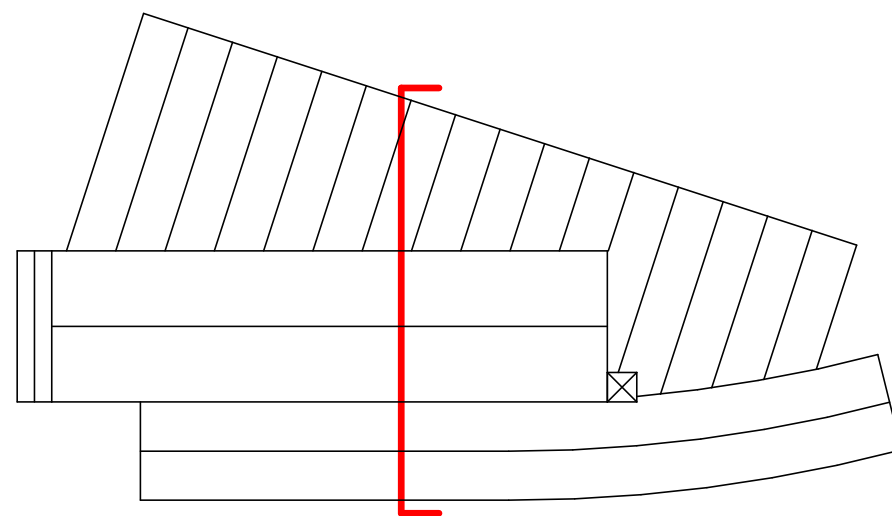

Bennetts Associates Architects

1 Rawstorne Place London EC1V 7NL
T +44 (0) 20 7520 3300 F +44 (0) 20 7520 3333
E mail@bennettsassociates.com

For Bennetts Associates' electronic information issue disclaimer - www.bennettsassociates.com/information/disclaimer/

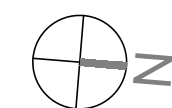

0 1 2 3 4 5m
Scale 1:100

Project

Midland Goods Shed
Argent

Drawing Title

For Approval
Section HH looking North
Section through Supermarket
Proposed

Drawing Number
0613_P_234

Scale @ A3
1 : 200

Scale @ A1
1 : 100

Revision
C

Revision Date
140204

YY MM DD

Project No. 0613