


Revisions	By	Chk	Revisions	By	Chk	Notes
1 131126 DRAFT	KC	EM				
A 140114 DRAFT	KC	EM				
B 140128 For Approval	HL	EM				
C 140204 For Approval	AB	EM				

By	Chk	Notes
		Refer to Townshend Landscape Architects drawings for details of the public realm landscape proposals
		Please note: The ridge height of the East Handyside Canopy varies across its length. For purposes of clarity, the value shown on all drawings has been taken as an average value.

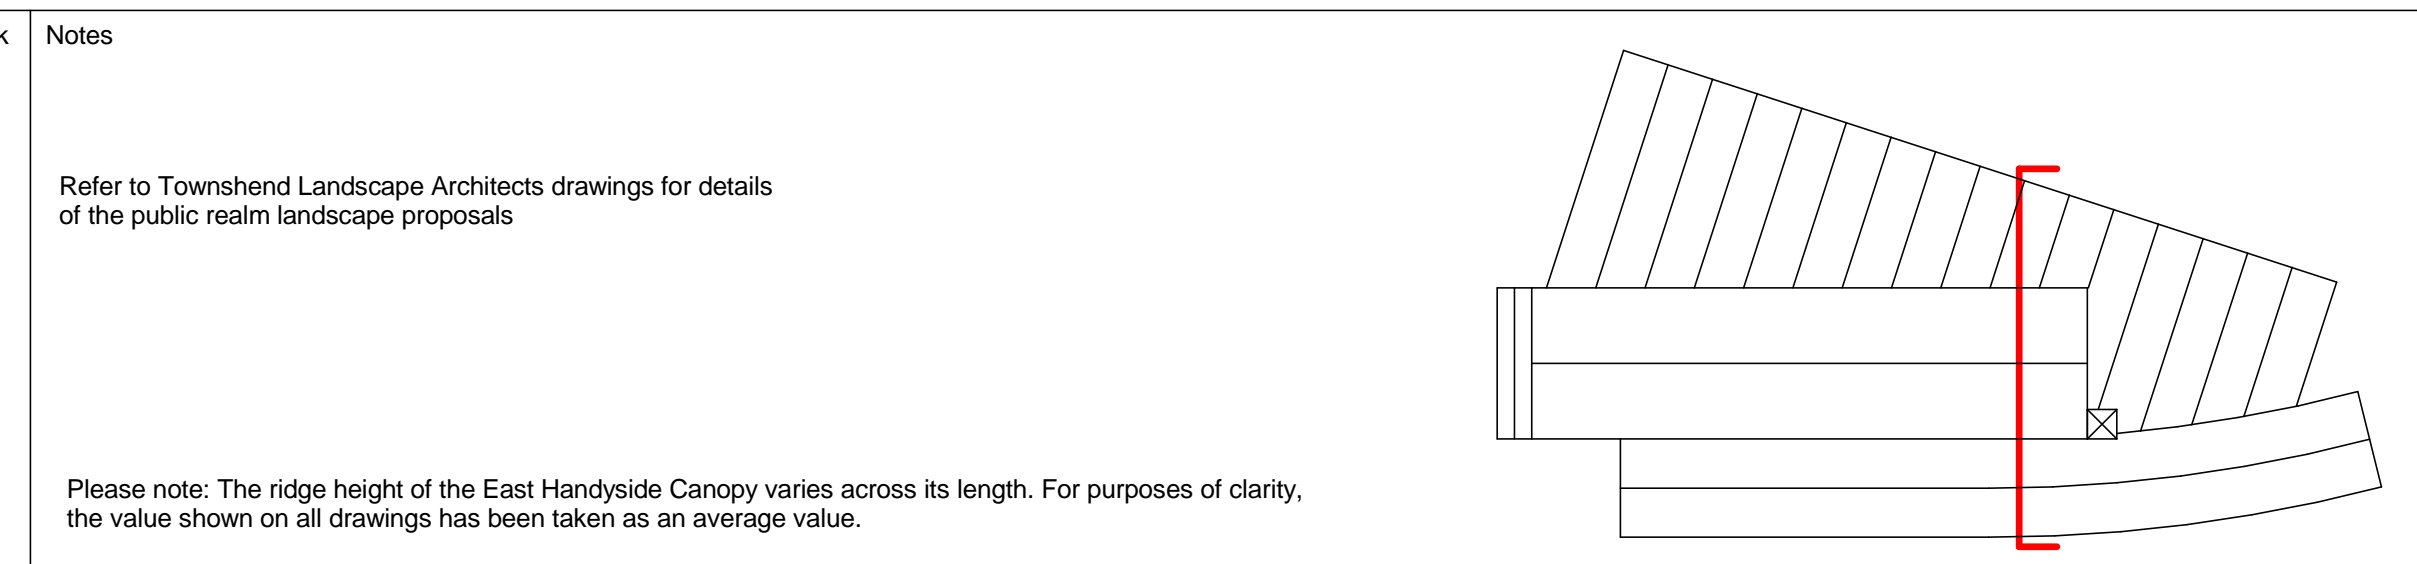

Bennetts Associates Architects
 1 Rawstorne Place London EC1V 7NL
 T +44 (0) 20 7520 3300 F +44 (0) 20 7520 3333
 E mail@bennettsassociates.com
 For Bennetts Associates' electronic information issue disclaimer - www.bennettsassociates.com/information/disclaimer/

Scale 1:100

Project
 Midland Goods Shed
 Argent

Drawing Title
 For Approval
 Section JJ looking North
 Section through Balcony Link
 Proposed

Drawing Number
 0613_P_236

Scale @ A3
 1 : 200

Scale @ A1
 1 : 100

Revision
 C

Revision Date
 140204

Project No. 0613

Revision Date
 140204

YY MM DD
 YY MM DD