




Site photo 1 - view from road




Site photo 2 - Example of side gate at 9 Prince Albert Road

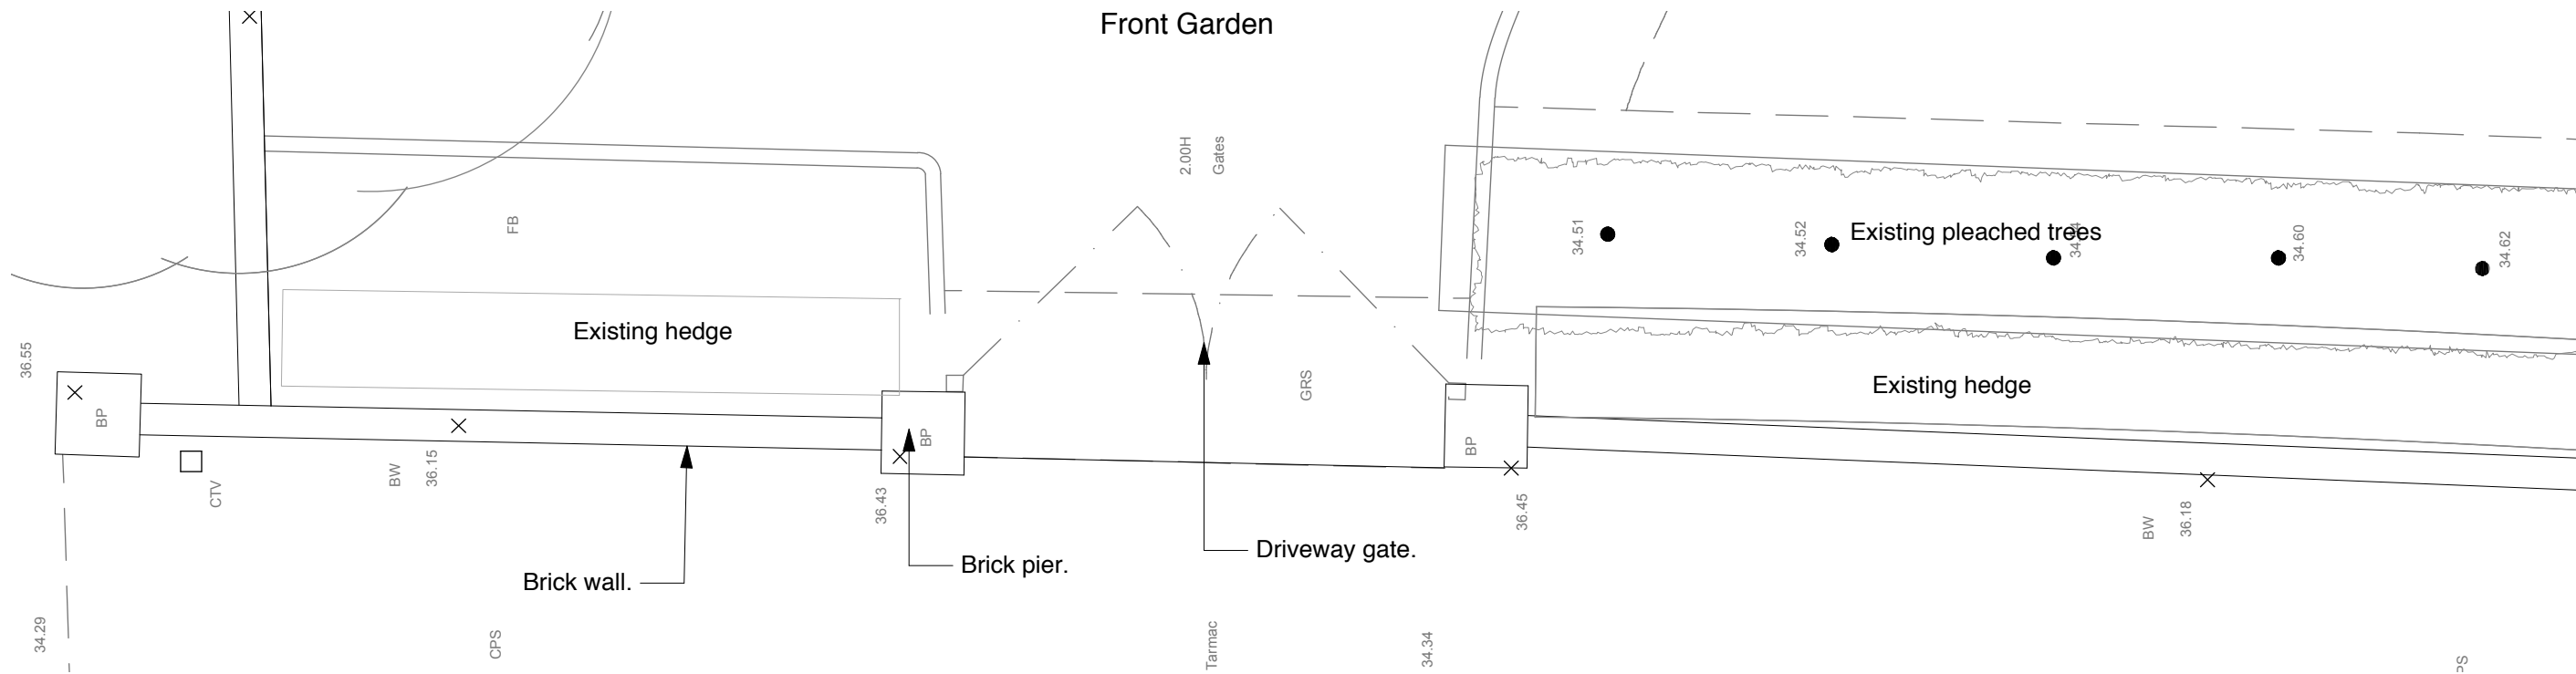

Front Garden - Existing Plan
1:100@A3

Note:-

1. All dimensions are in millimeters unless otherwise indicated.
2. Any discrepancies in this drawing are to be brought to the immediate notice of the Landscape Architect.
3. The drawing is not to be scaled.
4. All existing dimensions/levels etc. indicated on the drawings are to be verified on site.

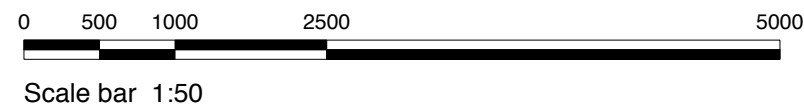

del Buono Gazerwitz
Limited
59 Charlotte Road
London, EC2A 3QT

tel: (44) 020 7613 1122
email: info@delbuono-gazerwitz.co.uk

Project: 7 Prince Albert Road

Drawing Title: Front Boundary Existing Plan

Scale & Sheet size: 1:5 @ A3

Drawing No.: dBG321/PA01

Rev. Date. 04/09/15