

DETAILS SHOWING
RELATE TO NOTES AND
SPEC N° 103 & 105

ROOF ACCESS
HATCH BEYOND

NEW FLAT ROOF
ENCLOSING EXISTING
& NEW STAIRS AND
BIKE STORES.

NEW ENCLOSING
WALL. REUILT
IN BLOCKWORK
REUILT OF
EXISTING

SECOND FLOOR
F.F.L.

EXISTING
FRONT
CONCRETE
WALL

PLASTER SOFFITS
TO STORES TO
HANG MIN
30 MINS FIRE
RESISTANCE.
FIRST FLOOR
F.F.L.

NEW INFILL
FLOOR TO STORE
JOISTS TO
ENGS SPEC.

• BIKE
STORE 2.

NEW FLOOR TO
STAIR LANDING
AND BIKE
STORES TO
ENGS DETAIL.

BIKE
STORE 1.

STAIR
TERRACING NEW
TO ENGS
SPEC.

NEW SIDE
TO NEW
EXTENSION

• COMMON STAIR

NEW
ACOUSTIC
SOUNDING
WALL.

• COAT
CUPBOARD

SHUT

HANDRAIL AND
BALUSTRADES
FORGED IN THE
FOR PAINT FINISH
CONCRETE WITH
BUILDING REGS
HANDRAIL FORGED
SECTION IN 14R
60x40mm, RAILS
FORGED IN STEEL
WITH 60x100mm

170
170

-2300

-2100

MIN 2000
NTS

10

9

8

7

6


5

4

3

2

1

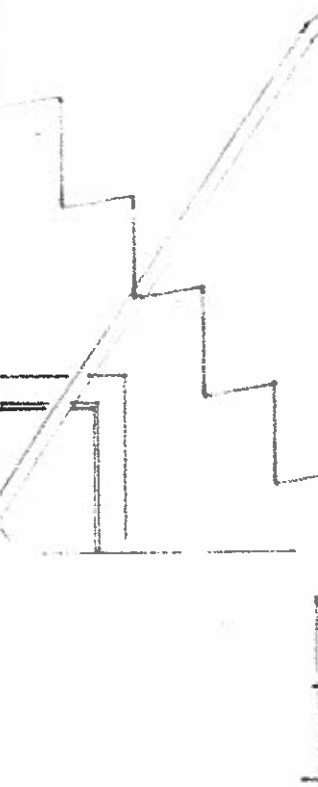

PROJECT

12-13 SWINLEY RACS
LONDON

DRAWING

SECTION THRO'
BIKE STORES.

THIS DRAWING IS THE COPYRIGHT OF THE ARCHITECT AND
SHOULD NOT BE REPRODUCED WITHOUT WRITTEN CONSENT.
DO NOT SCALE FROM THIS DRAWING. ONLY FIGURED
DIMENSIONS SHOULD BE REFERRED TO. ANY DISCREPANCIES
SHOULD BE REPORTED TO THE ARCHITECT IMMEDIATELY.

transformation

ARCHITECTS

Date
Sept 15
Dell
4/8
Computer

17 BONNY STREET LONDON NW1 6PE
TEL: 020 7424 0122 FAX: 020 7424 0133
e-mail: transformation@ukonline.co.uk

Scale: 1:20
DWG. No. 110103.003 REV. No. 0