



SIDE ELEVATION 'E'

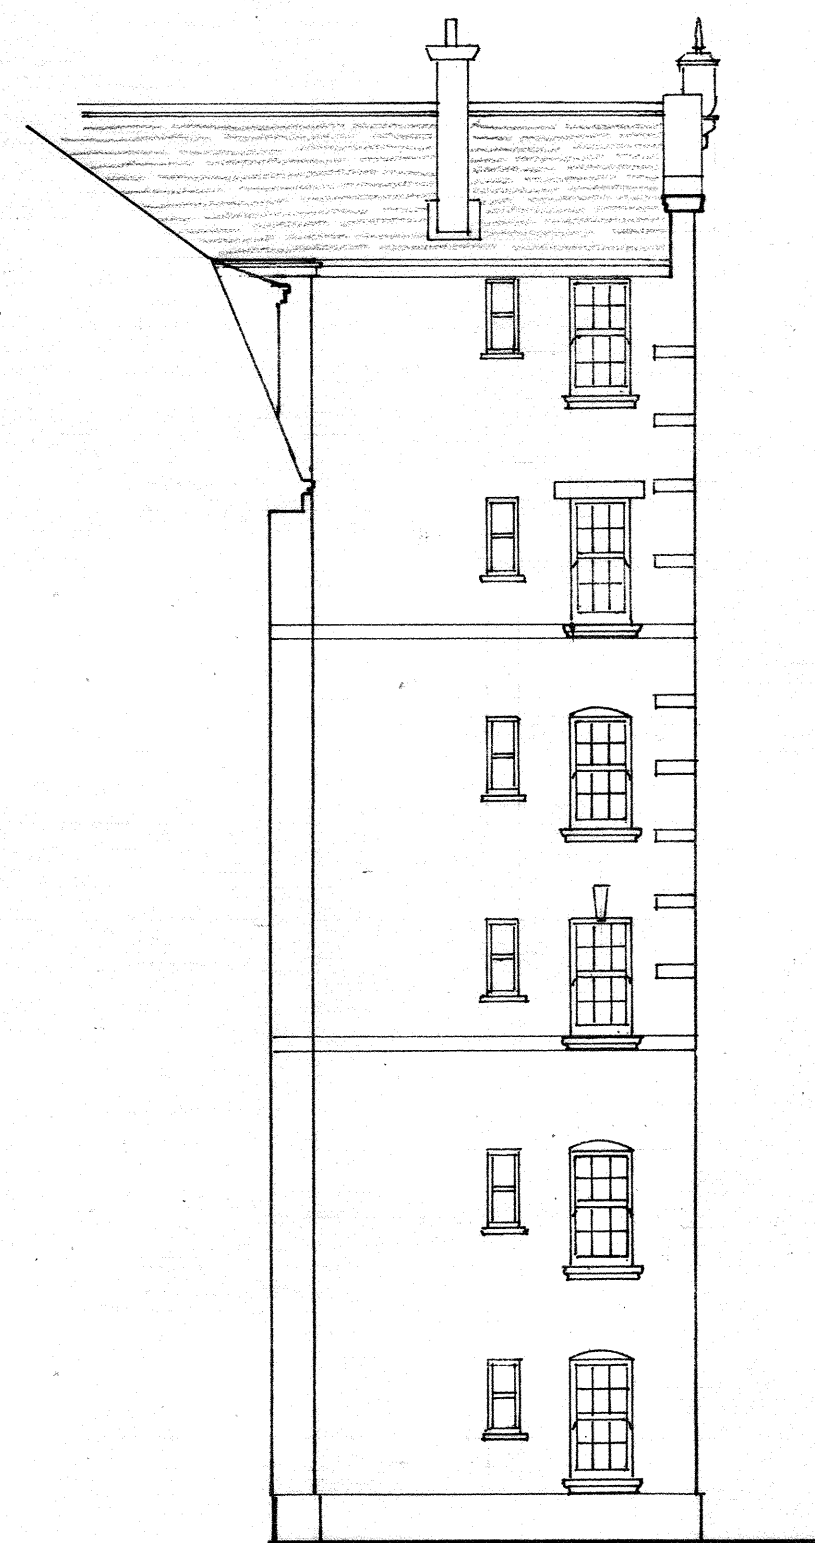

SIDE ELEVATION 'F'

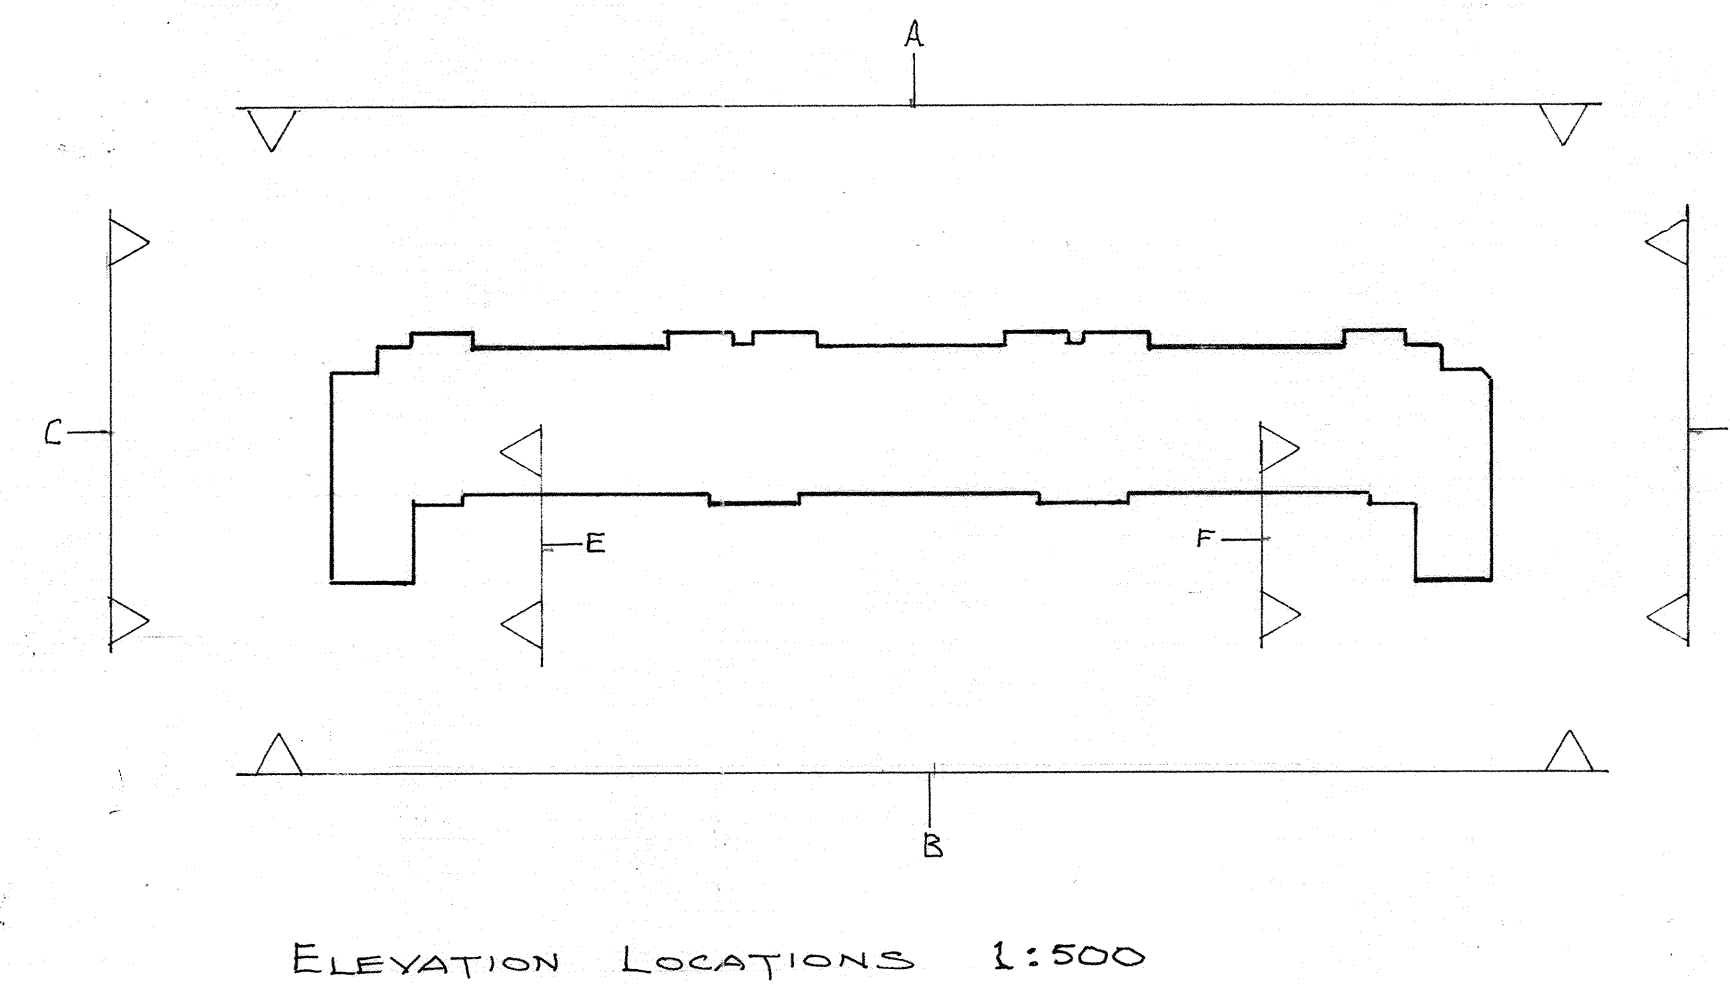

READ IN CONJUNCTION WITH DRAWING NO. 0415/422-01,03 & 04

REPLACEMENT OF WINDOWS AT
FLATS 1-86 FLAXMAN COURT,
FLAXMAN TERRACE, LONDON
WC1H 9AR

MAY 2015

SCALE 1:100
@ A1 SIZE

0415/422-02A

DATE		R
13/05/15	PRELIM. ISSUE	
19/05/15	LISTED BUILDING CONSENT ISSUE	A

ELEVATIONS AS PROPOSED

SHEET 2