



EXISTING 1:100

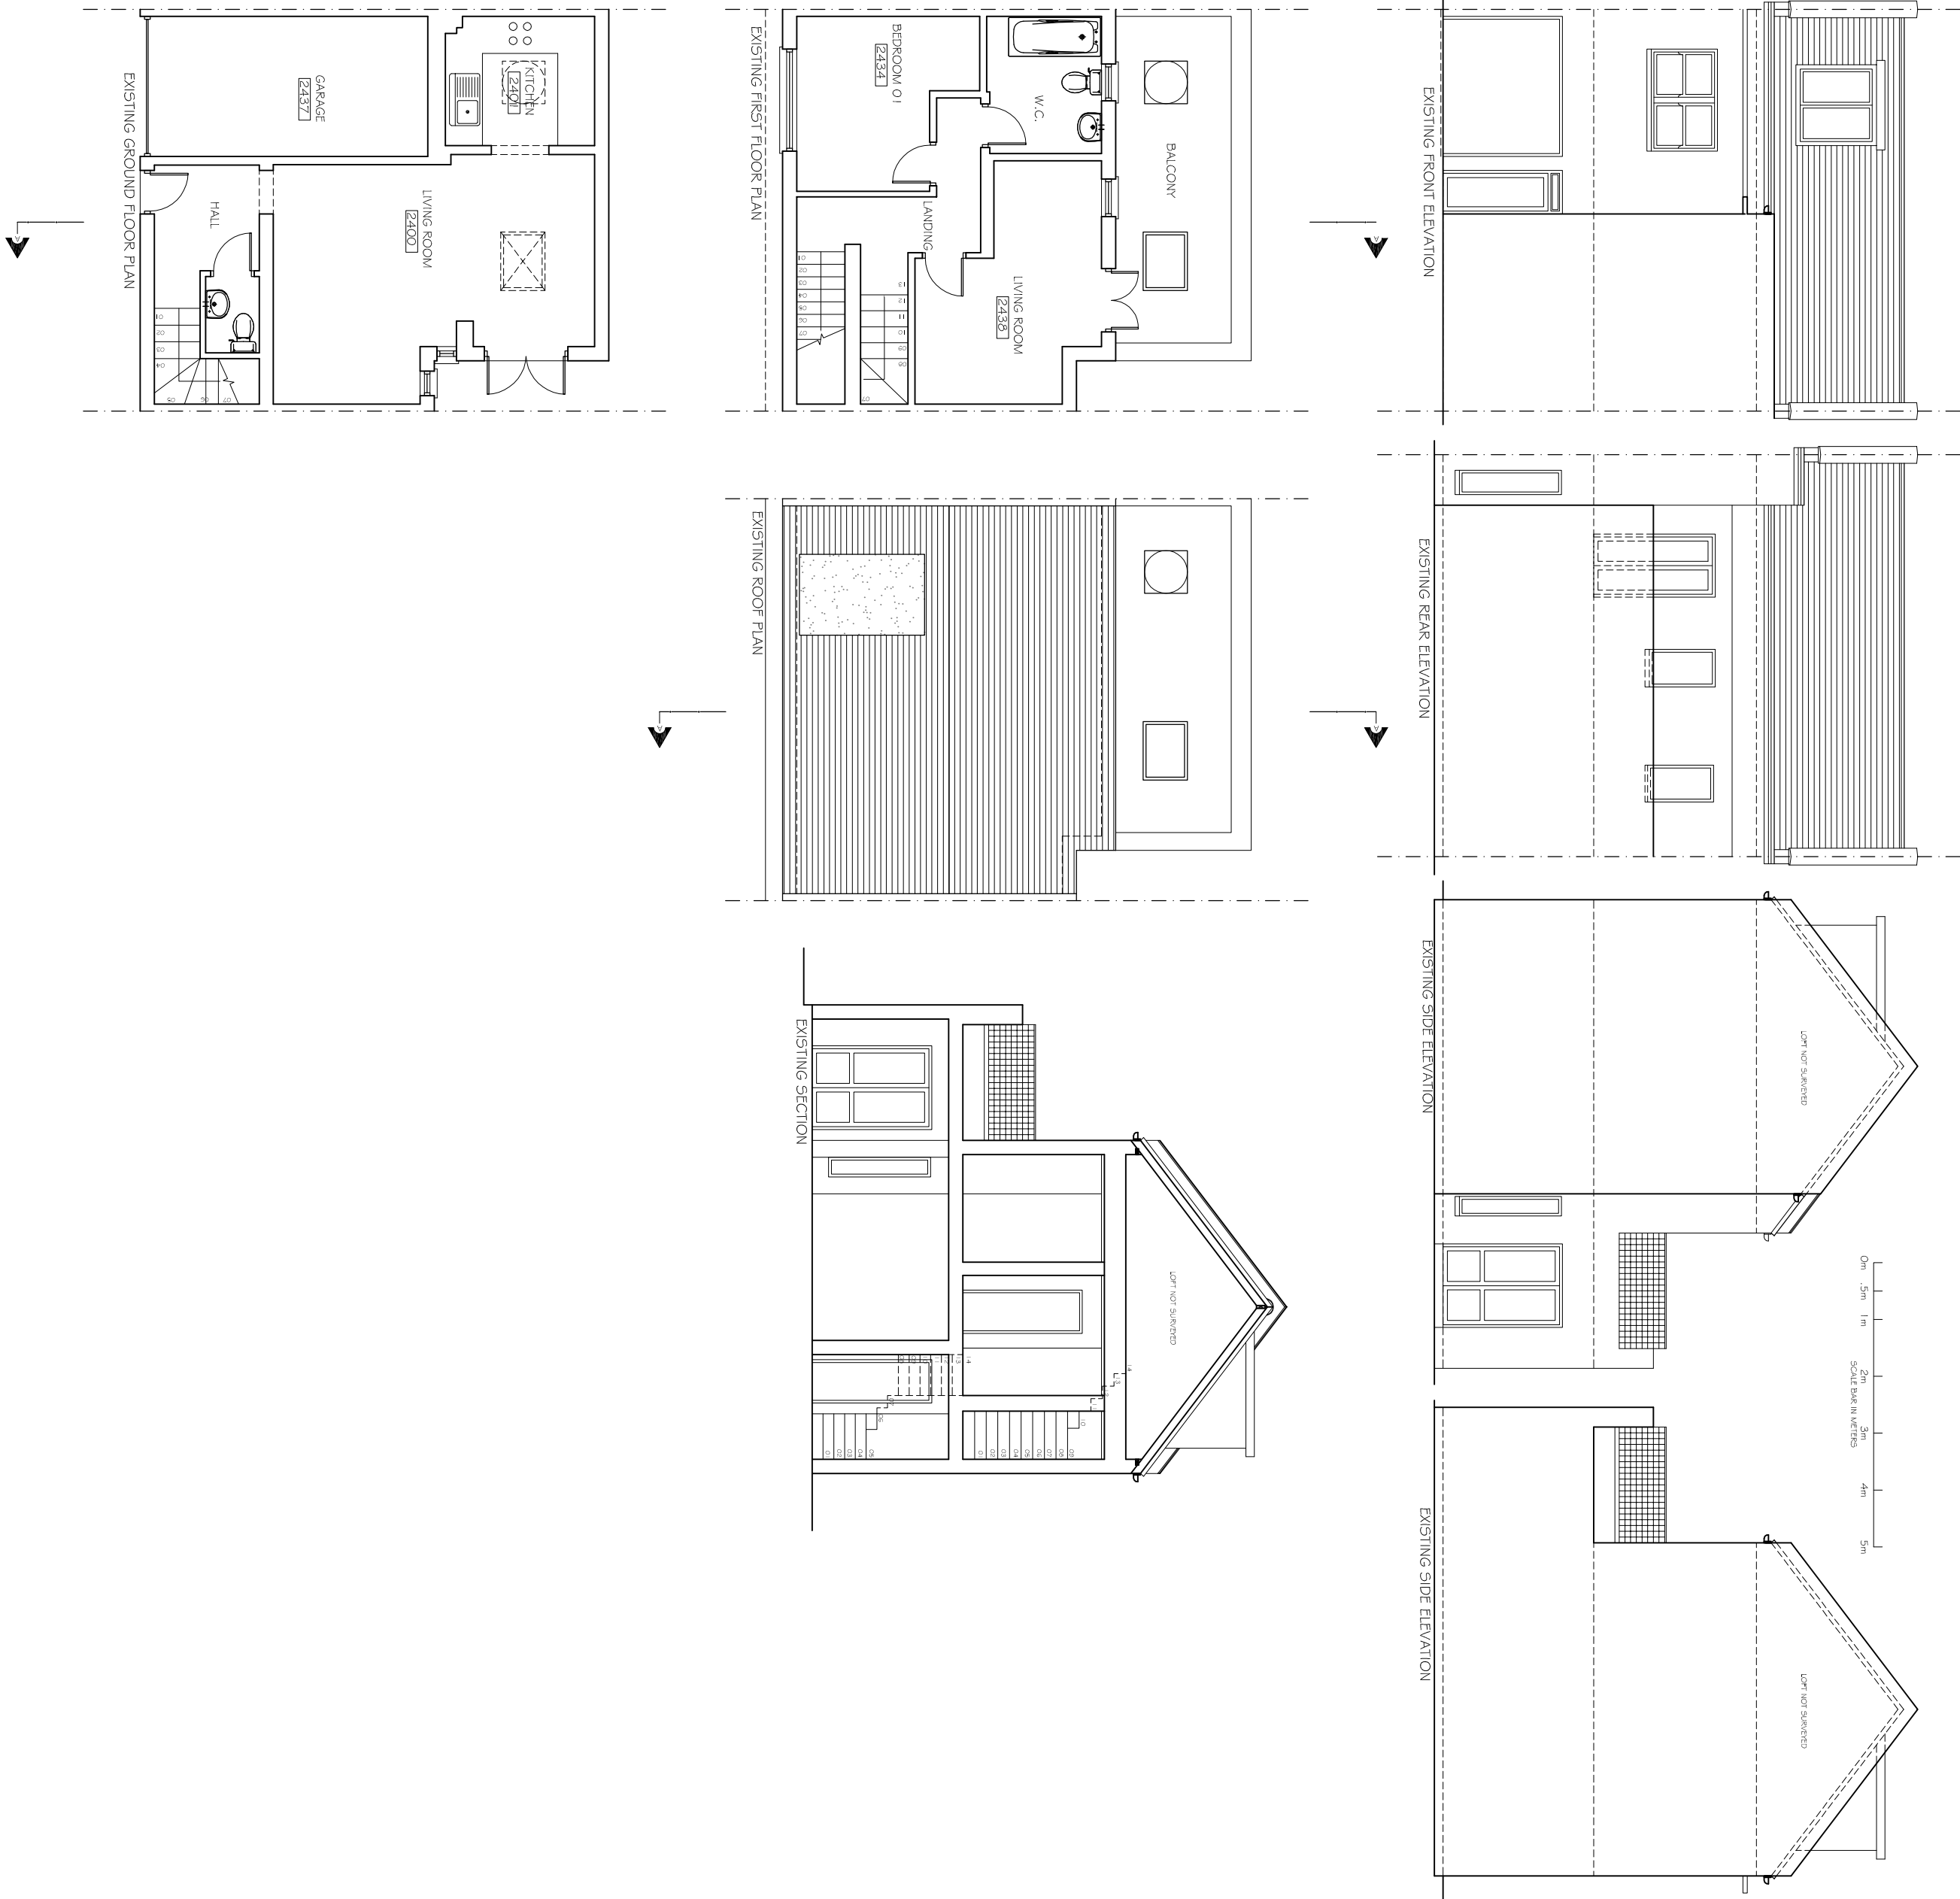

PROPOSED 1:50

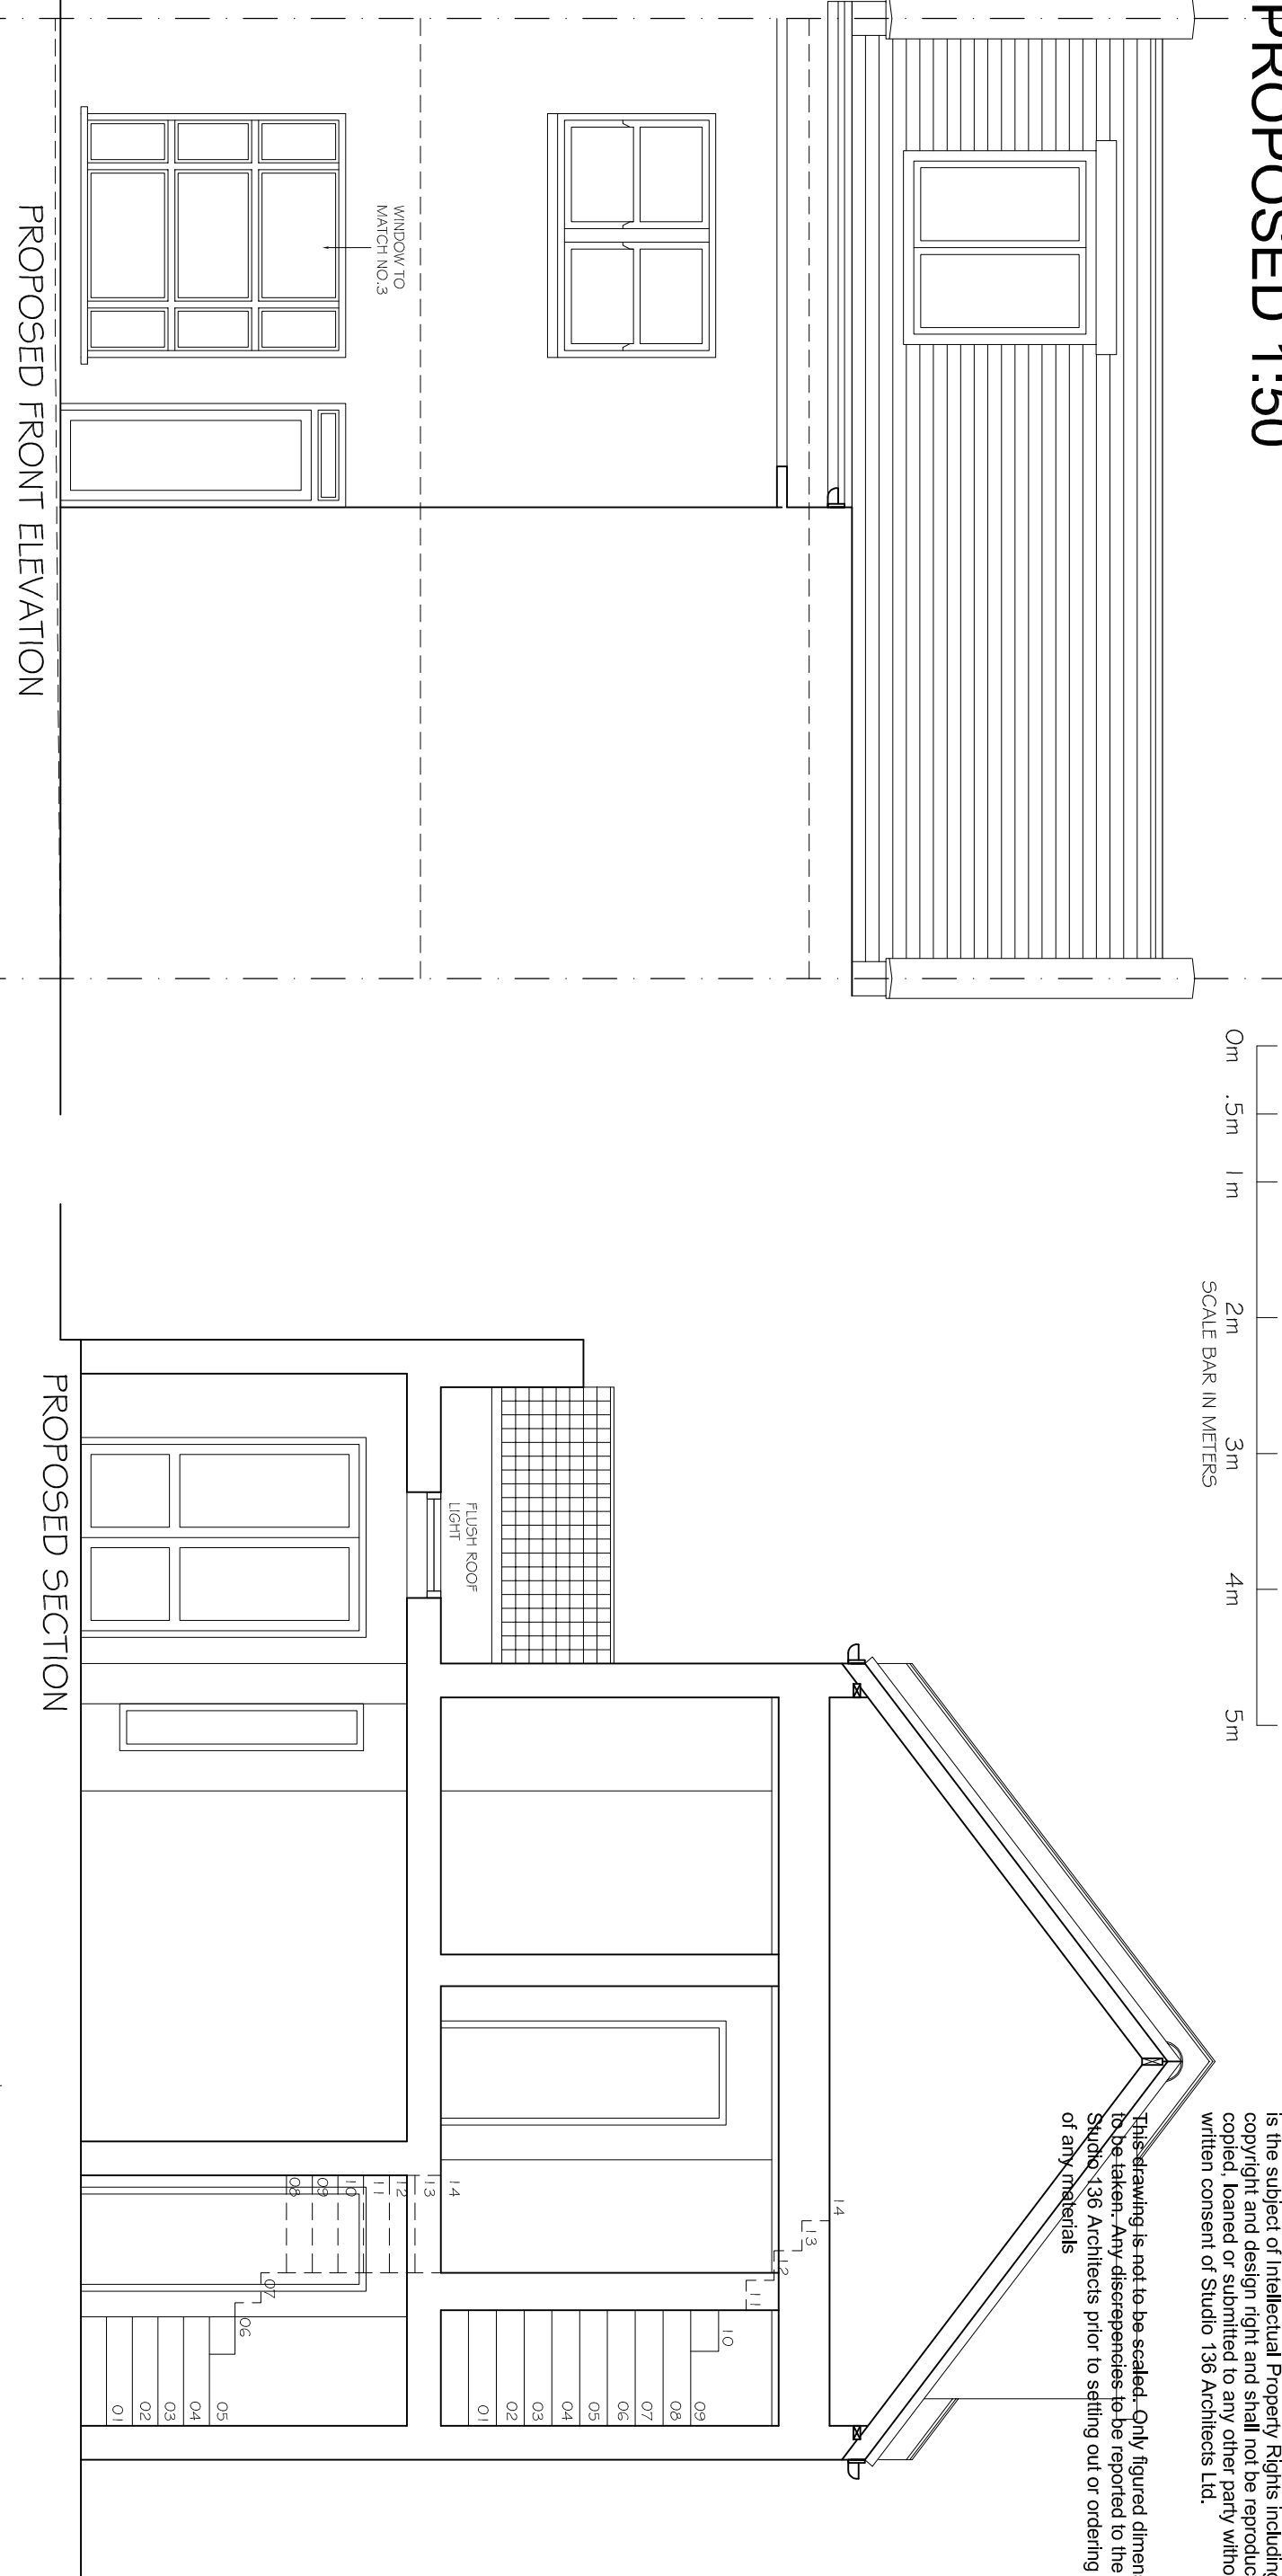

Copyright © Studio 136 Architects Ltd
This drawing is the property of Studio 136 Architects Ltd
It is not to be reproduced, stored in a retrieval system,
copied, loaned or submitted to any other party without the
written consent of Studio 136 Architects Ltd.
This drawing is not to be scaled. Only figured dimensions
shown. 136 Architects prior to setting out or ordering
of any materials.

STUDIO 136
ARCHITECTS

6 The Broadway, Wembley, Middlesex, HA9 8JT
Tel: 020 8907 7131 Email: info@studio136.co.uk

Project
GARAGE CONVERSION AT 4 CARLTON MENS
NW6 1RL

Client
Mr M. Guebreux
4 CARLTON MENS
LONDON
NW6 1RL

Drawing Title
EXISTING & PROPOSED PLANS
SECTION & ELEVATIONS

Scale	Drawn	Checked	Authorised
1:100 1:50 @ A1	SS	-	-
Project	JUL 2015	-	-

Drawing Number	Rev
ST_JUL15_4CAR_01	B