



General Notes
 Do not scale from this drawing
 All dimensions to be verified on site
 To be read in conjunction with all relevant documents
 In the event of discrepancy notify the Architect immediately
 This document is copyright of Hugh Cullum Architects Ltd

Issue Status
 SK Information F Feasibility D Design
 P Permissions S Scheme T Tender
 C Construction E Existing Condition

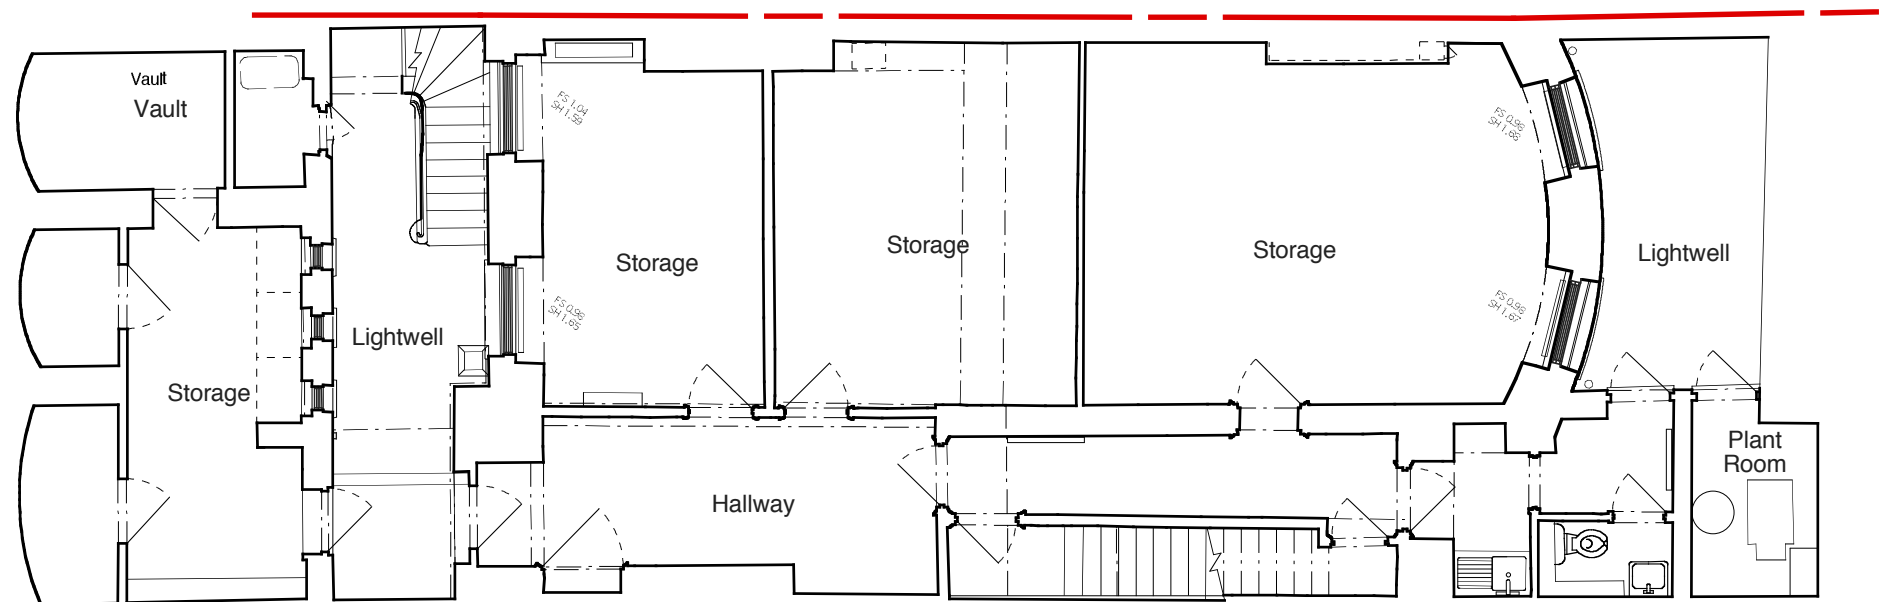

(A): Revised Notes (09.09.15/MS)
 (.): Issued for Planning (27.03.15/SE)
 Revision: Information (date/drawn by)

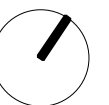

8 M
6
4
2
0

As Existing Basement Plan

HUGH CULLUM 8 Fitzroy Square
 ARCHITECTS LTD
 Bloomsbury Design
 61b Judd Street
 London WC1H 9QT
 t 020 7383 7647
 f 020 7387 7645
 mail@hughcullum.com
 As Existing
 Basement Plan
 1:100@A3 September 2015
FSQ08-E001(A)