



26060mE
15980mN

526090mE
185990mN

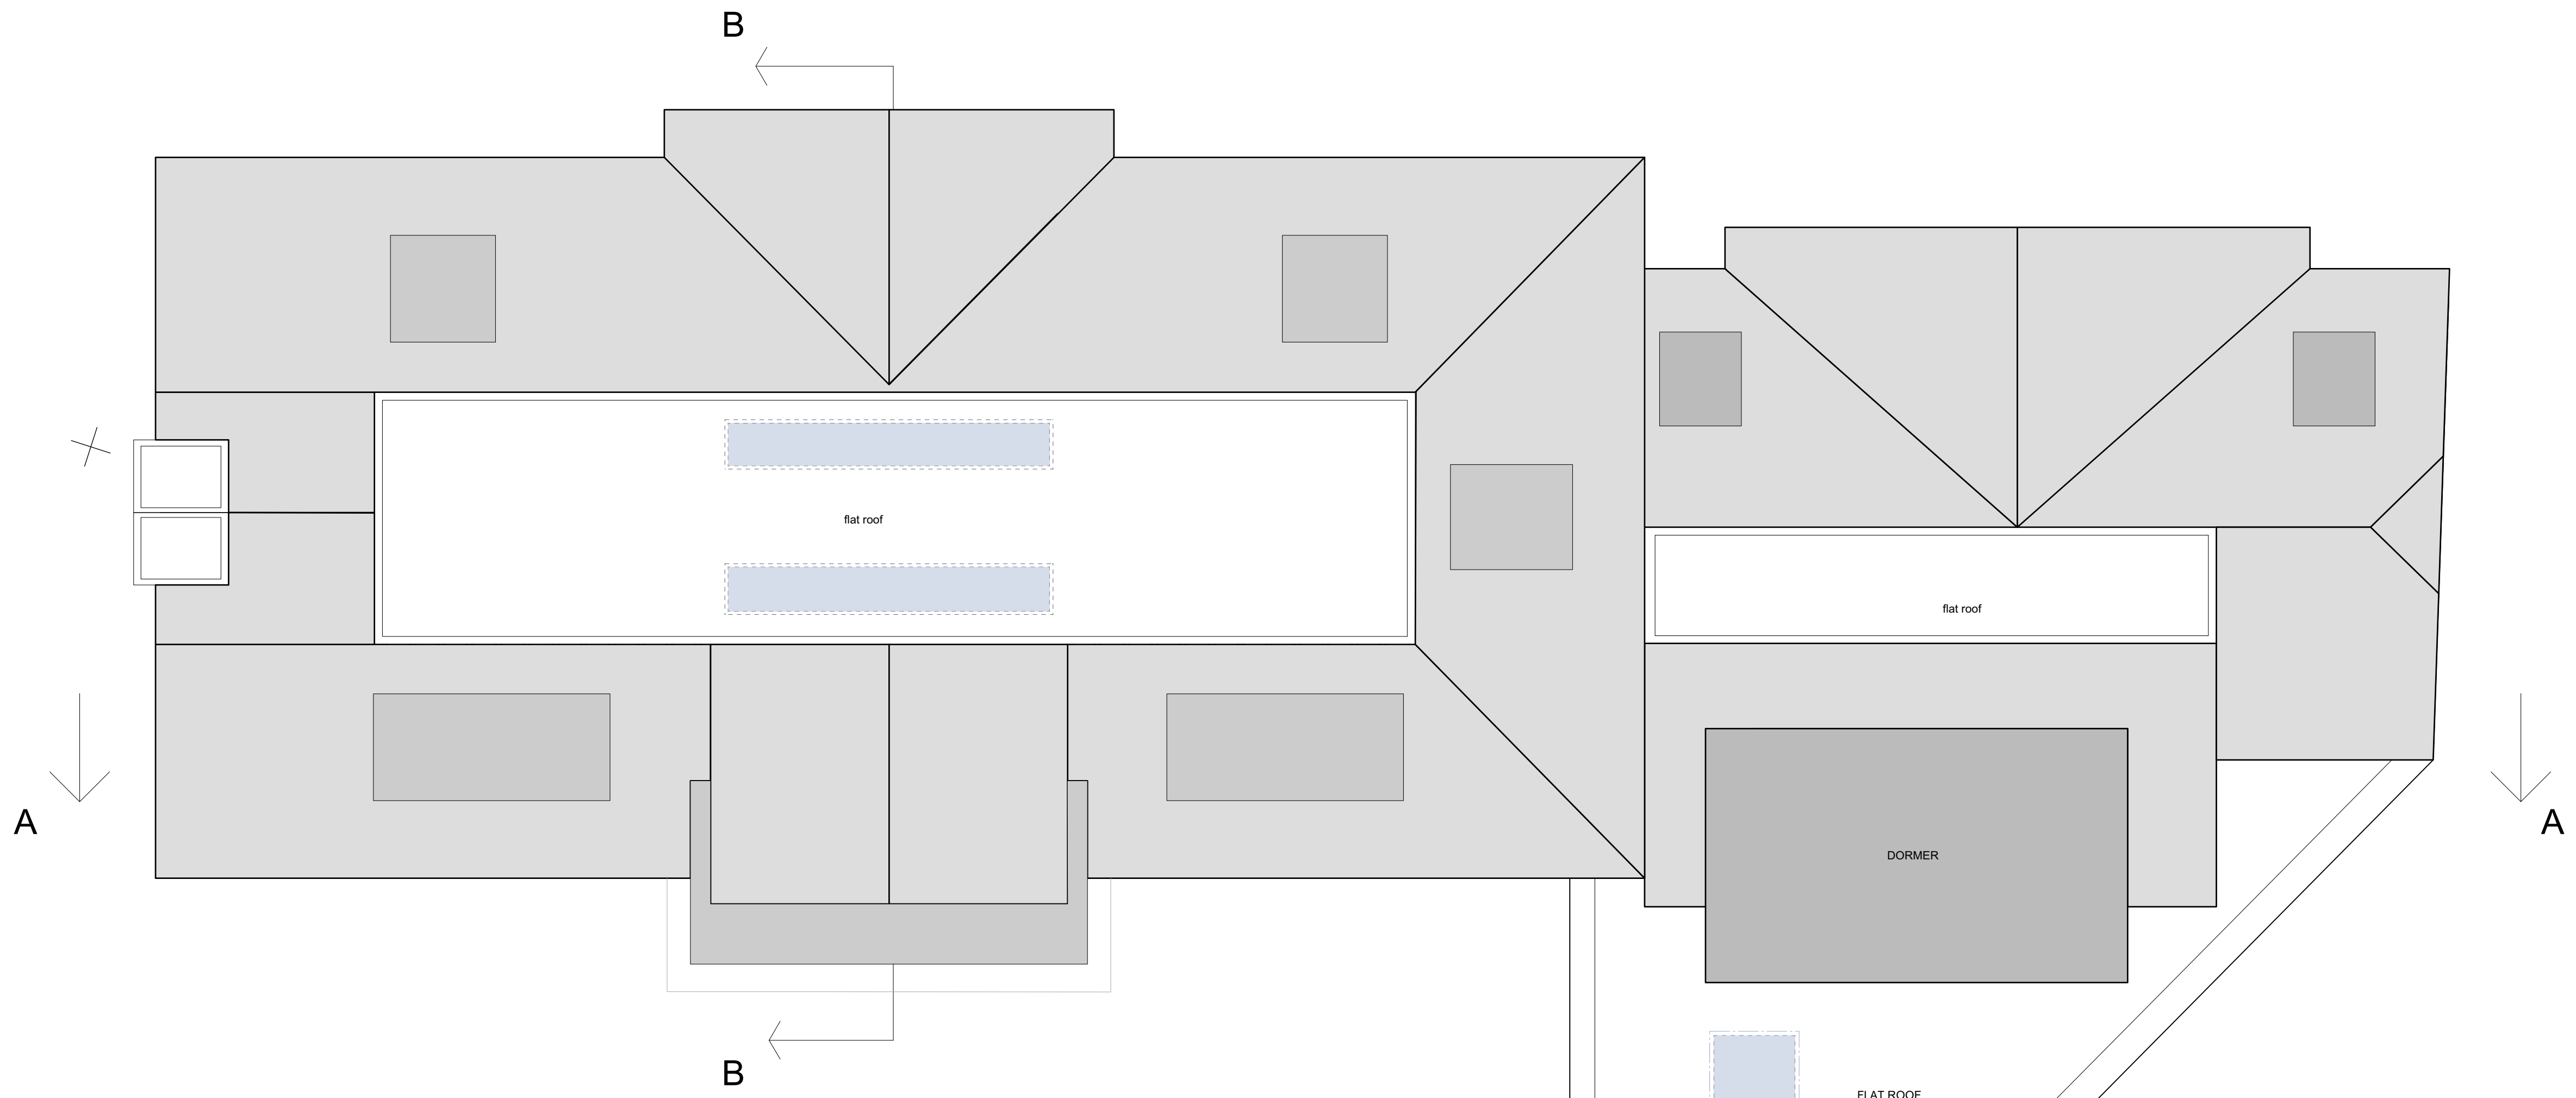


526100mE
185980mN

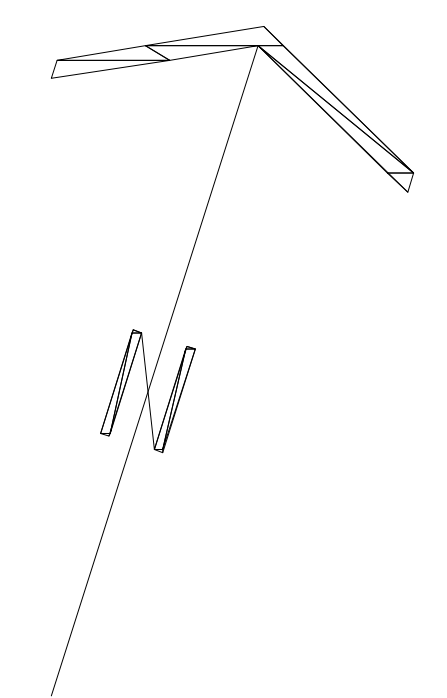

526100mE
185970mN

PLANNING APPLICATION

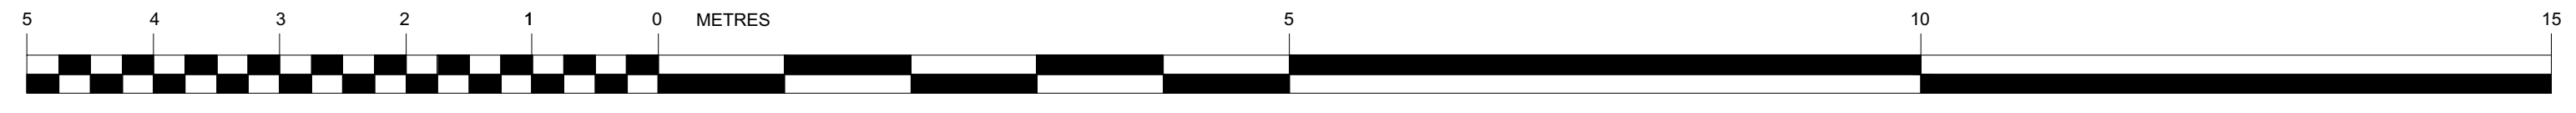

526070mE
185960mN

526080mE
185960mN



Charlton
Brown
Architects

1 Oak Hill Way, Hampstead, NW3 1275/AP2/ 05
Proposed ROOF Floor

The Belvedere 2 Back Lane Hampstead London NW3 1HL Scale 1:50 @ A1
T 020 7794 1234 E office@charltonbrown.com This drawing is copyright
Please follow the drawings exactly. If you find errors or omissions ask for clarification. Do not proceed without revised instructions. No dimensions to be scaled

526080mE