


SECTION BB

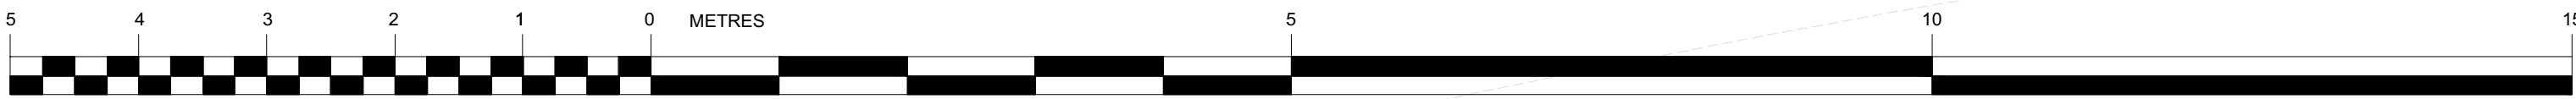

PLANNING APPLICATION



Charlton  
Brown  
Architects

details	date	by	rev
1 Oak Hill Way, Hampstead, NW3	1275/AP2/10		
Section BB			

The Belvedere 2 Back Lane Hampstead London NW3 1HL  
T 020 7794 1234 E office@charltonbrown.com  
Scale 1:50 @ A1  
This drawing is copyright  
Please follow the drawings exactly. If you find errors or omissions ask for clarification. Do not proceed without revised instructions. No dimensions to be scaled