


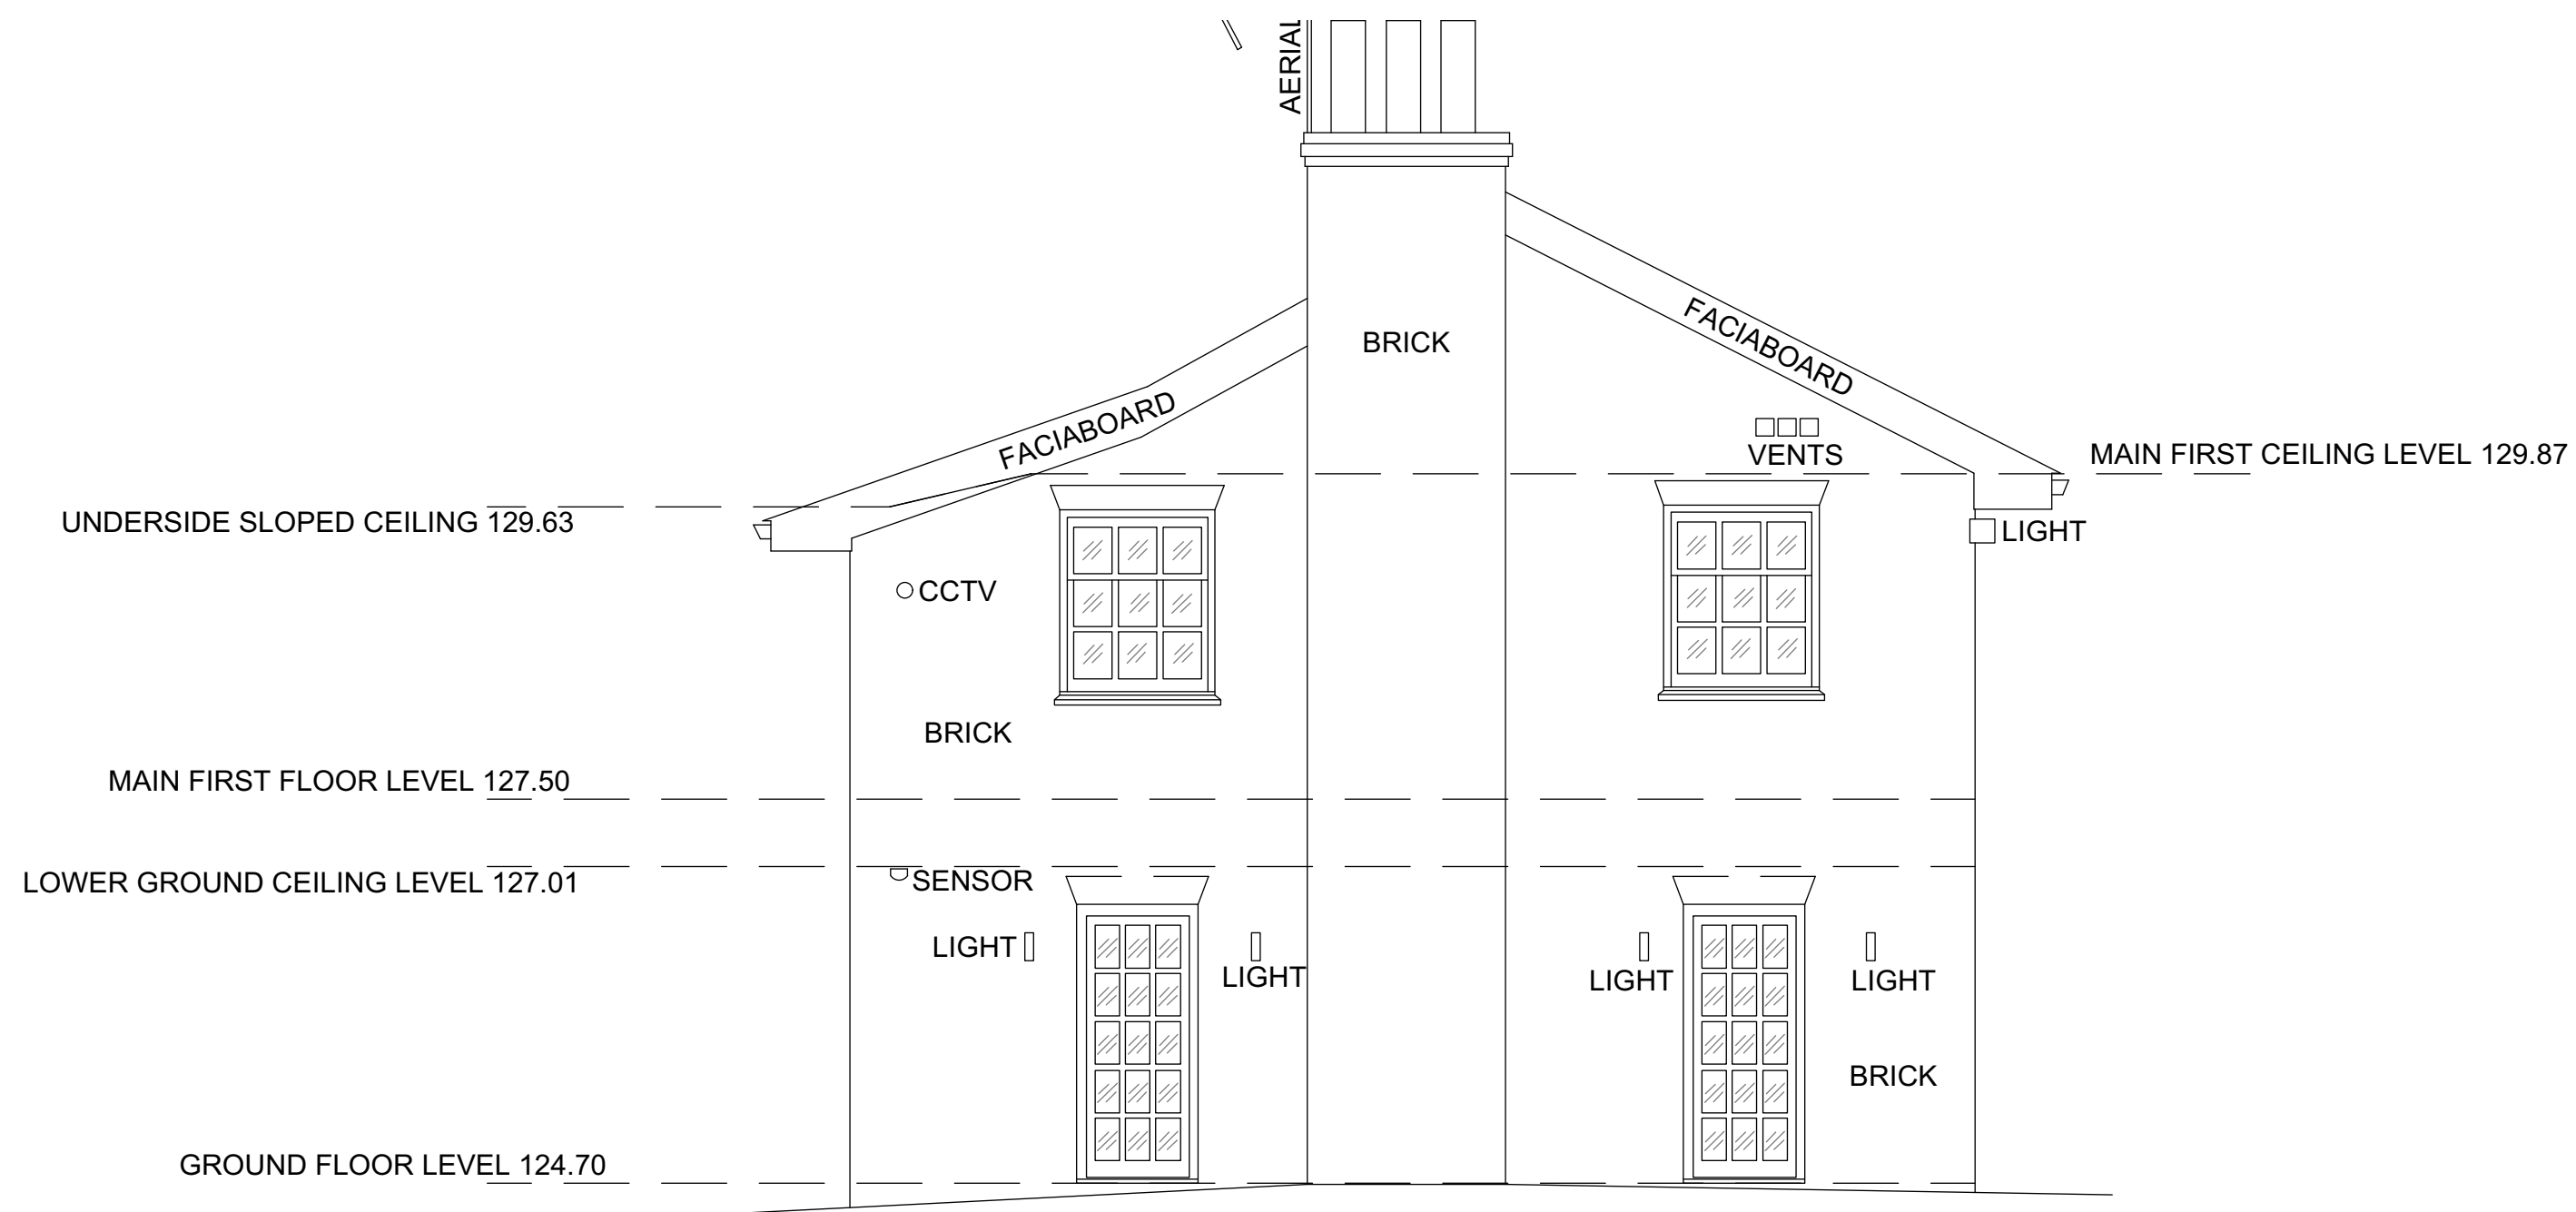

DATUM 119.00m

ELEVATION south west



Charlton
Brown
Architects

1 Oak Hill Way, Hampstead, NW3
existing side (SW) elevation

1275/S 08

The Old Chapel | Shepherds Walk | Hampstead | London | NW3 6UE
T 020 7794 1234 | F 020 7435 5085 | E office@charltonbrown.com
Please follow the drawings exactly. If you find errors or omissions ask for clarification. Do not proceed without revised instructions. No dimensions to be scaled.