


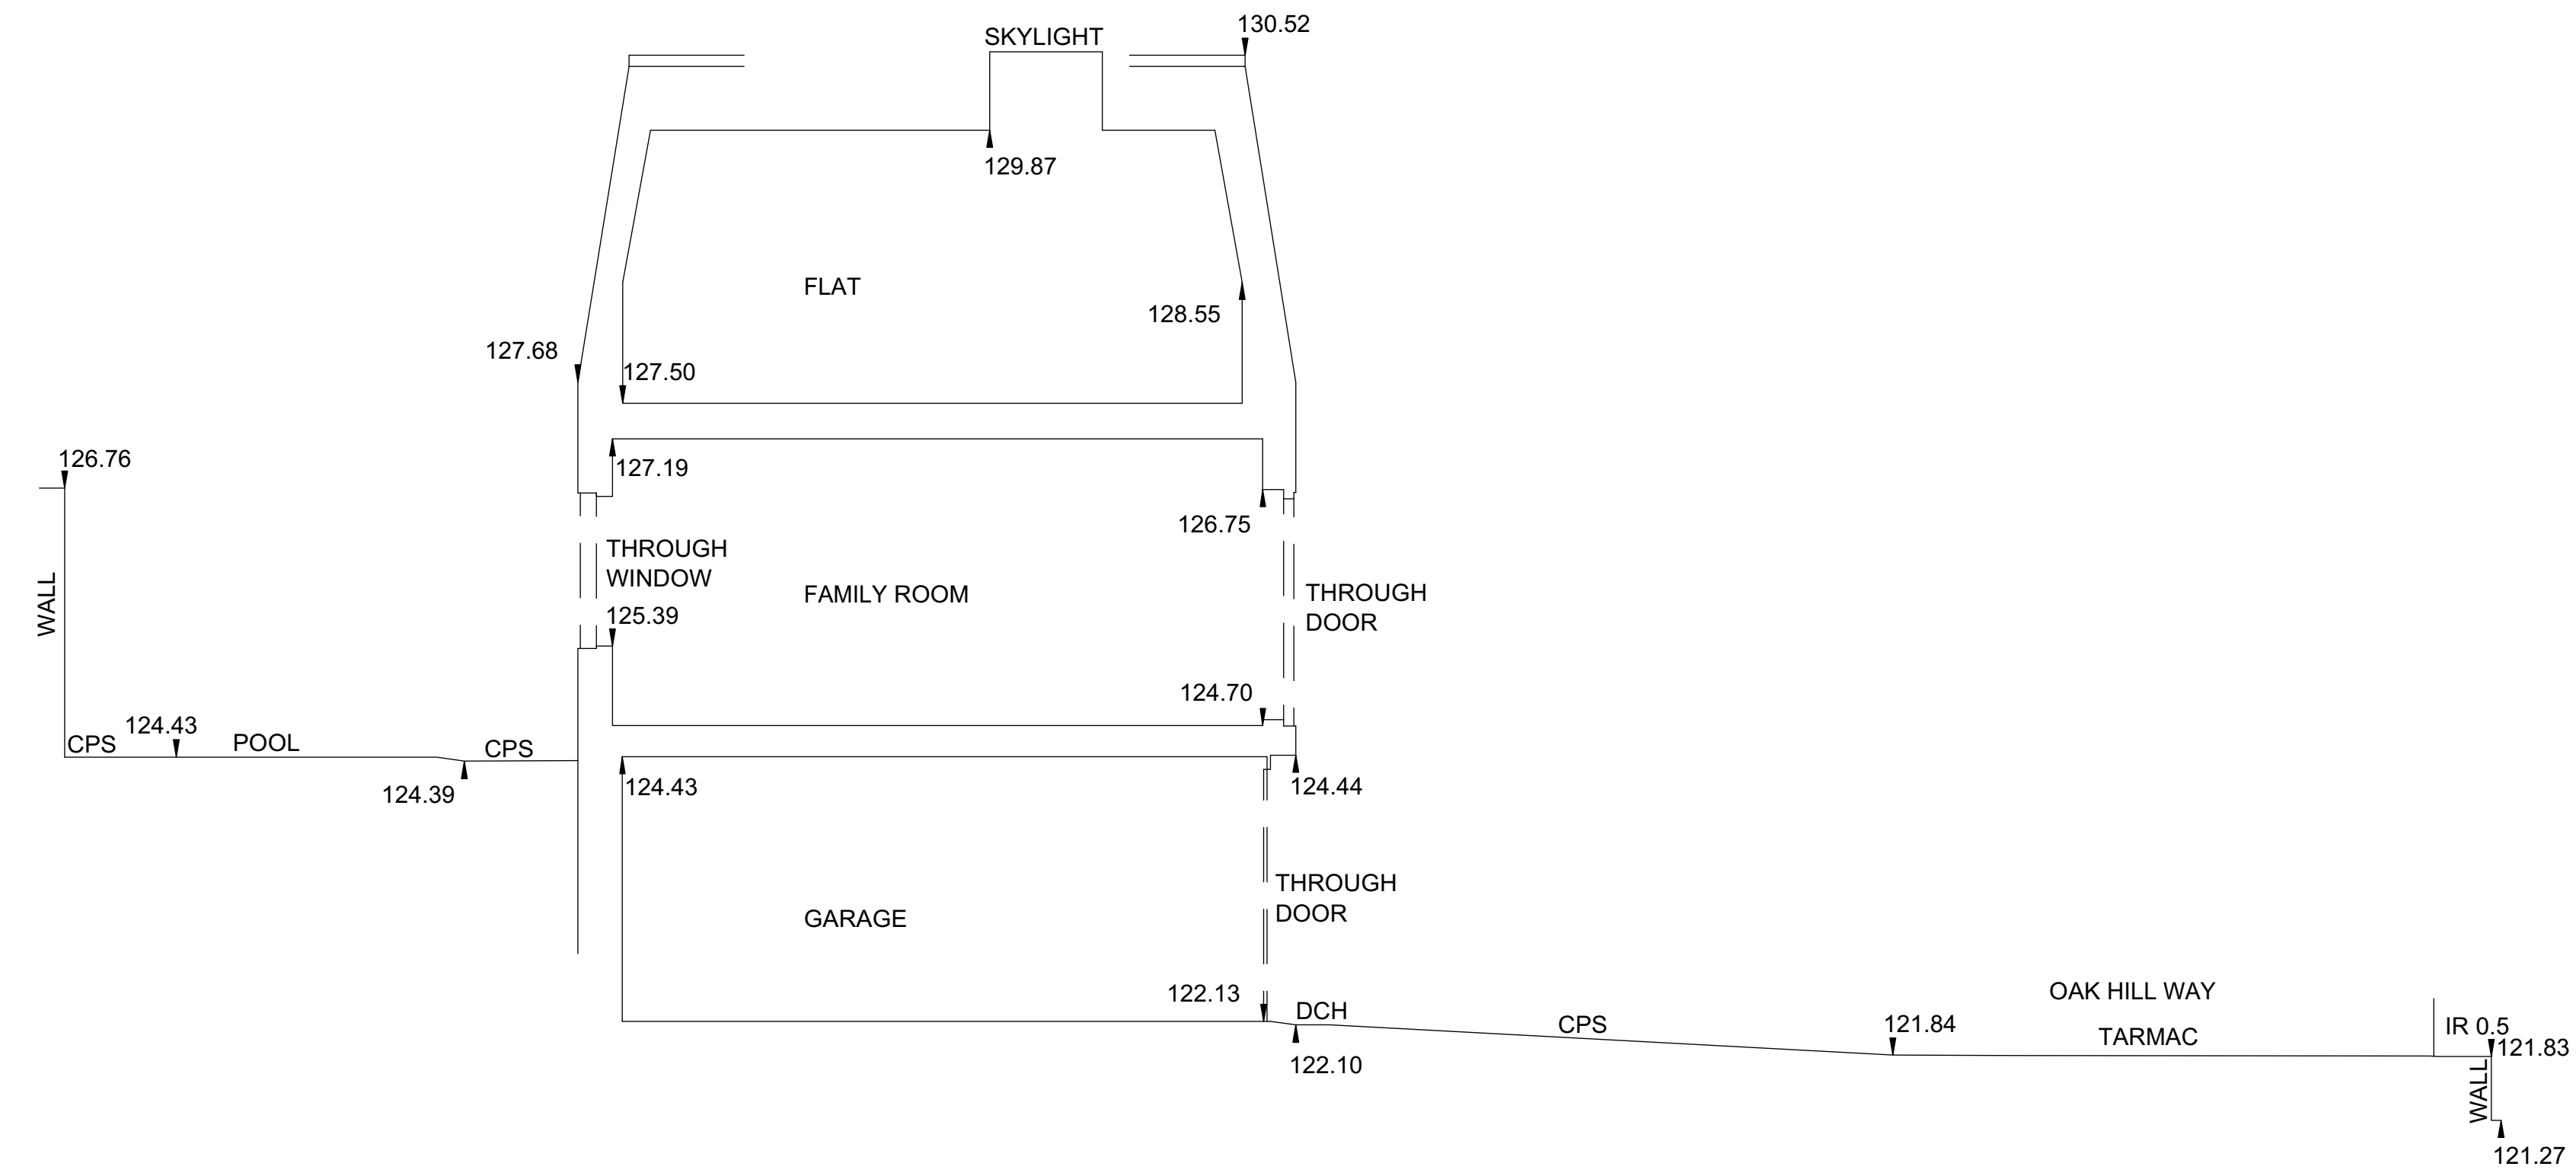

DATUM 119.00m

SECTION A-A



Charlton
Brown
Architects

1 Oak Hill Way, Hampstead, NW3
existing section AA

1275/S 09

The Old Chapel, Shepherds Walk, Hampstead, London, NW3 5UE
T 020 7794 1234 F 020 7435 5085 E office@charltonbrown.com
Scale 1:100 @ A3
This drawing is copyright
Please follow the drawings exactly. If you find errors or omissions ask for clarification. Do not proceed without revised instructions. No dimensions to be scaled.