



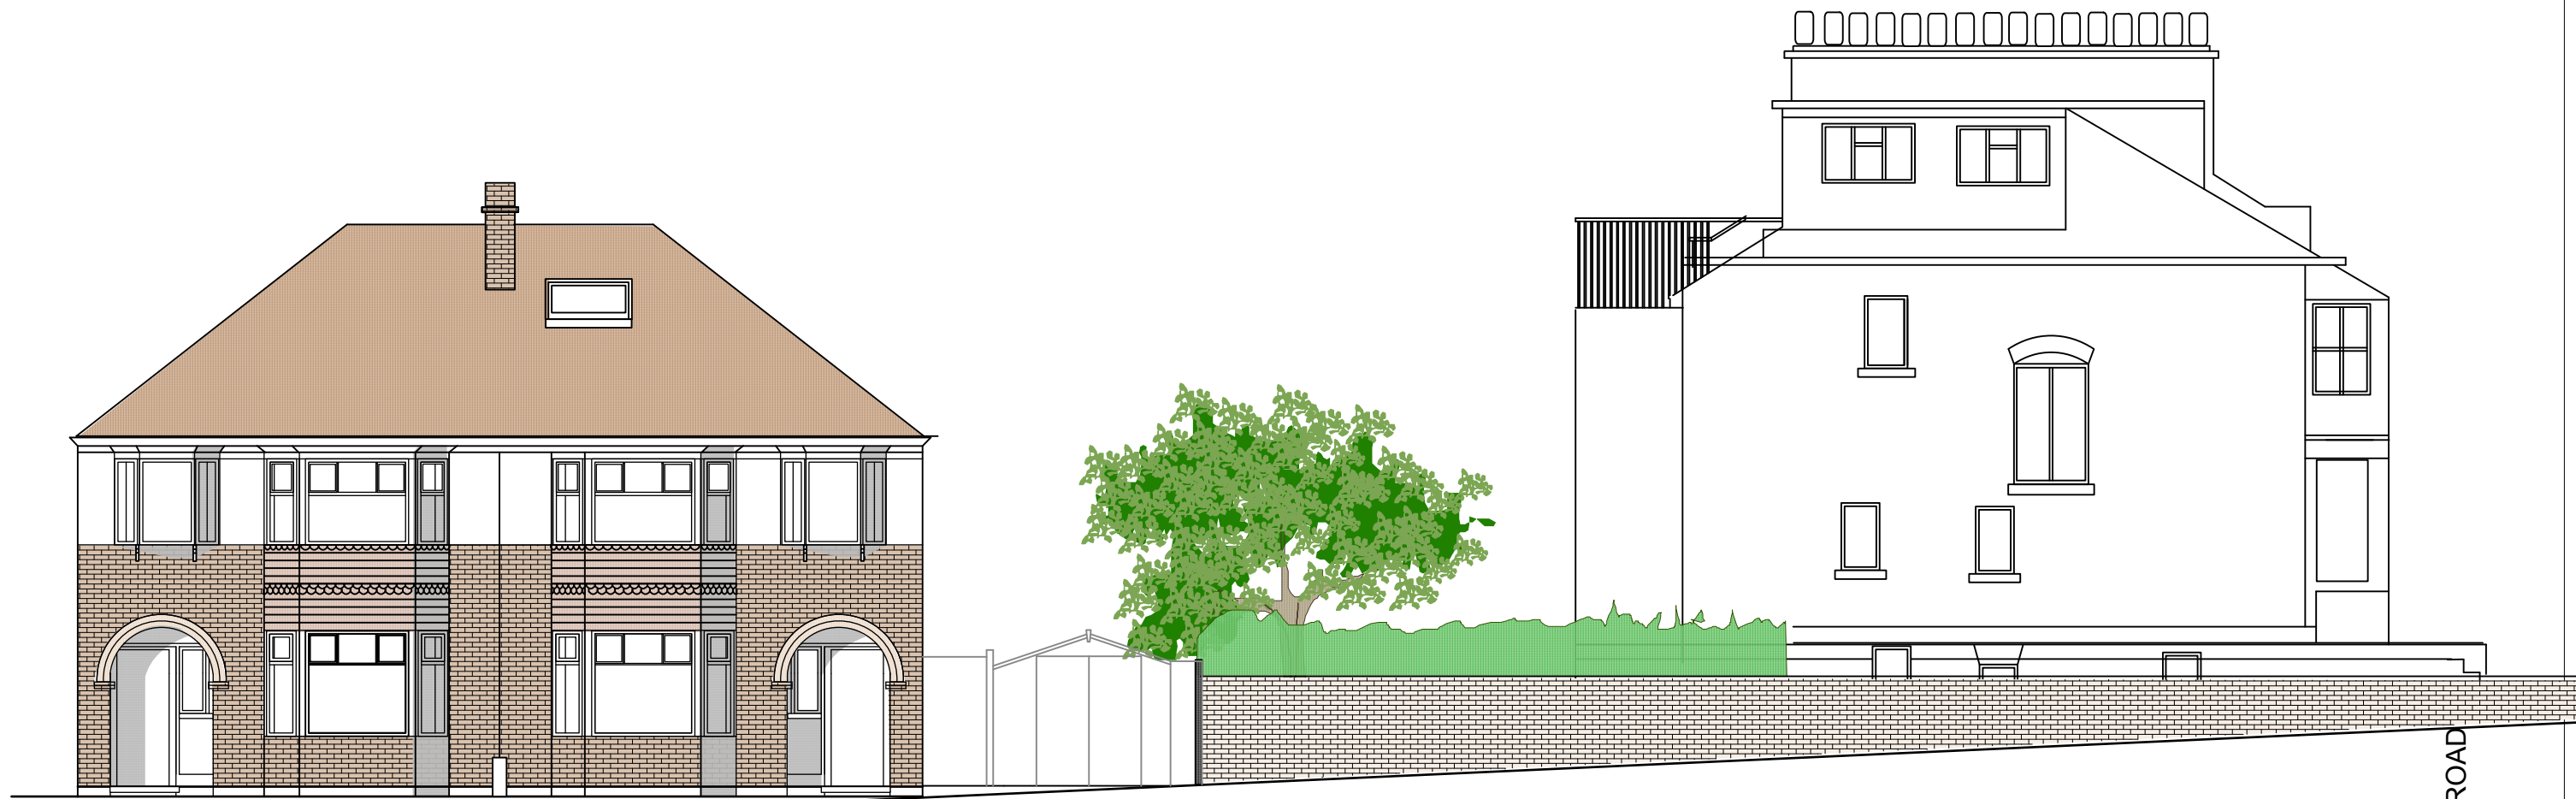


South Elevation

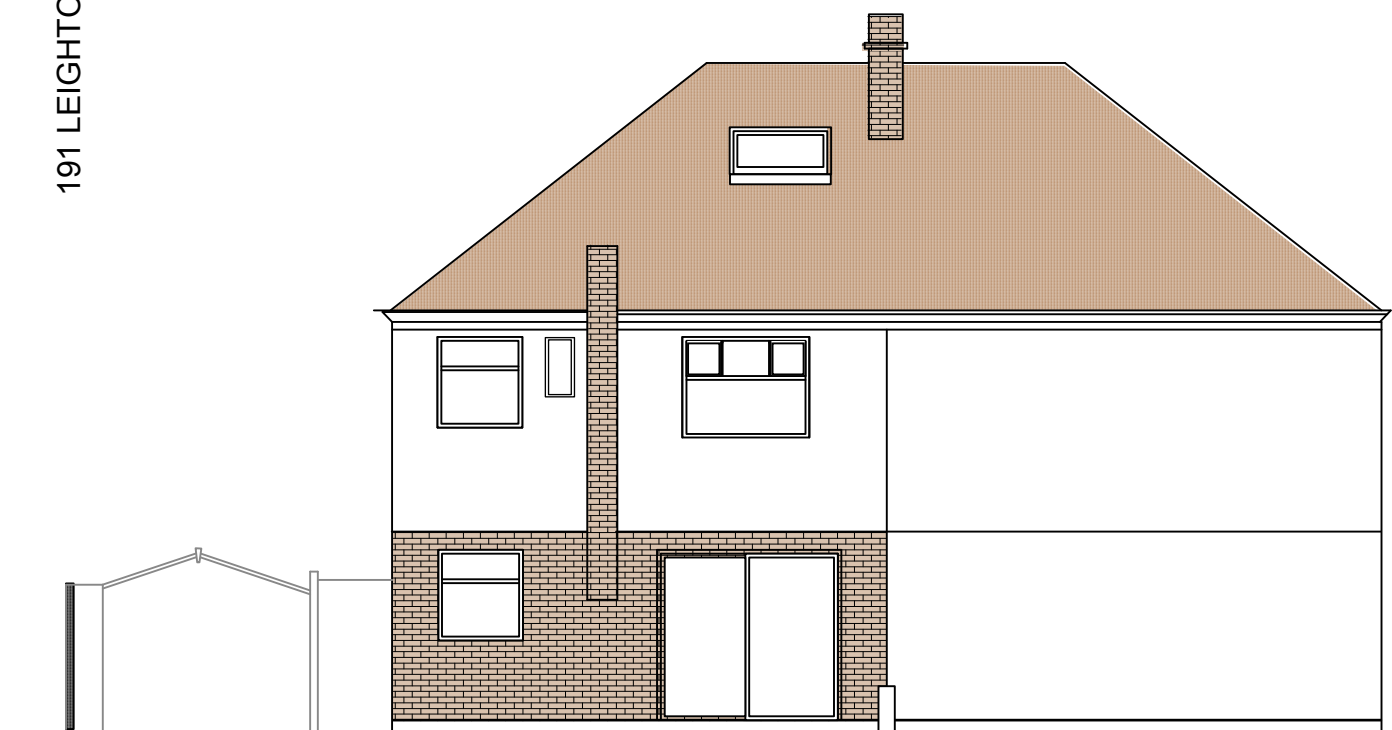

North Elevation



East Elevation

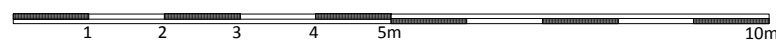

193 Leighton Road, NW5 2RD

Existing Elevations LR /P03

1/100 @ A3

**Sam Stork
Associates**

tel: 07974355101
sam@samstork.com
www.samstork.com