



01 Museum St  
SCALE 1:100

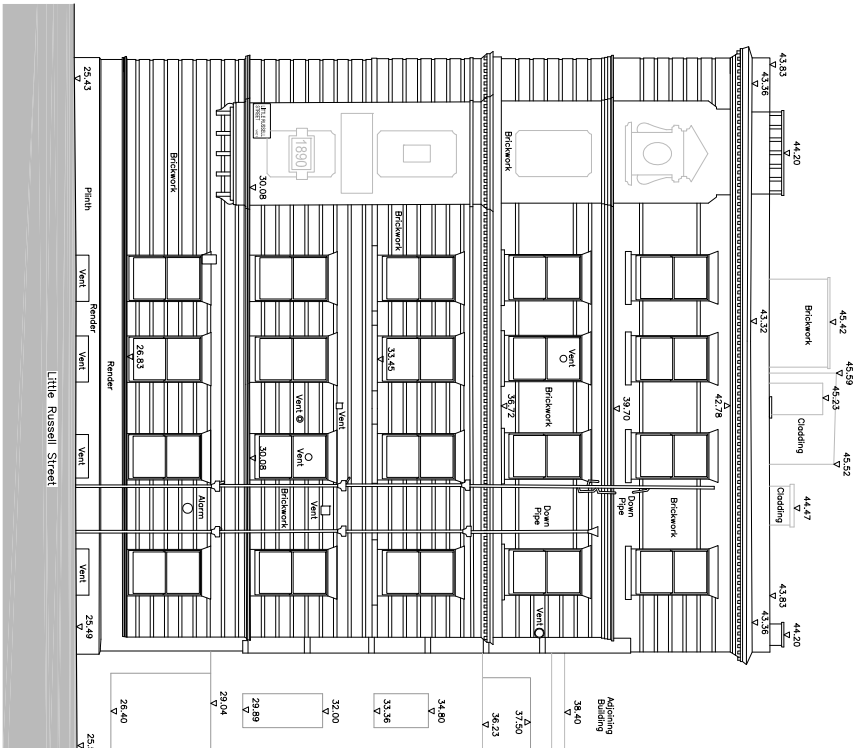

02 Little Russell St  
SCALE 1:100

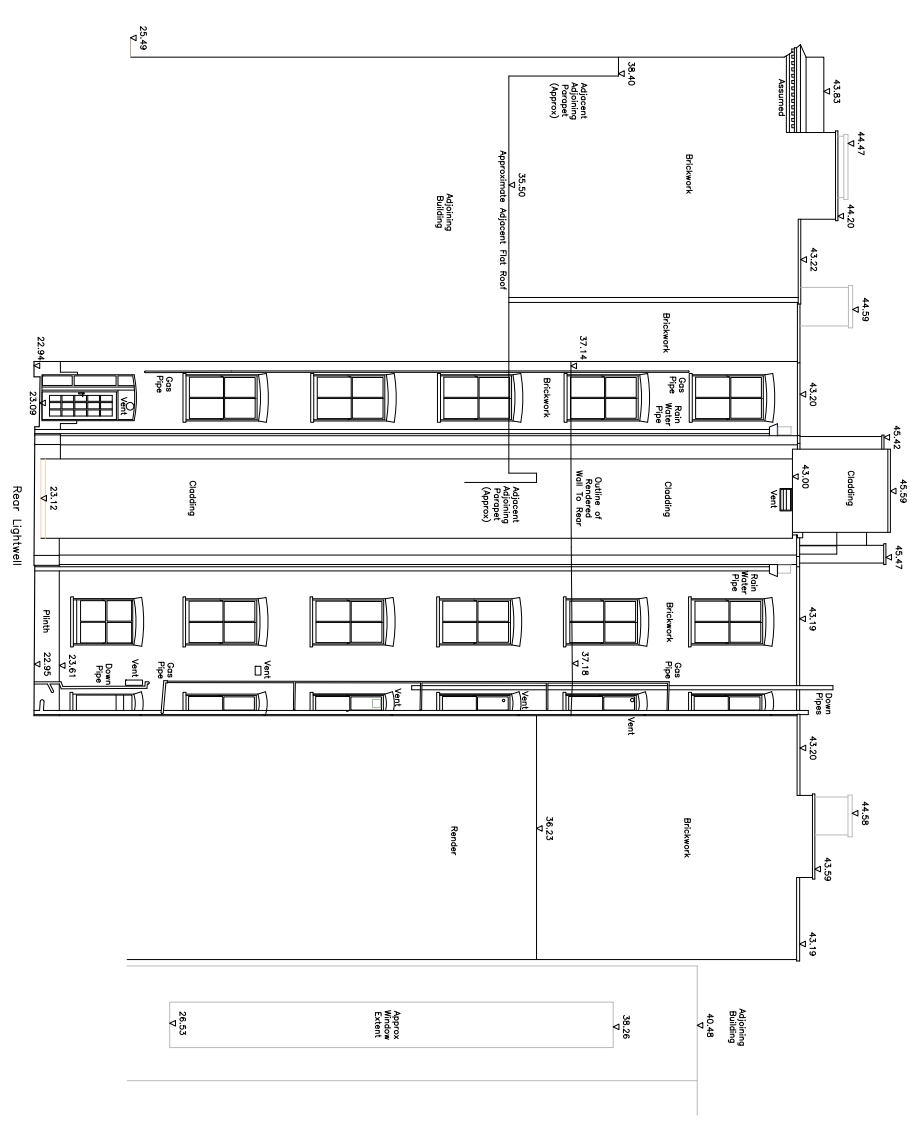

03 Rear  
SCALE 1:100

**NOTES**  
 CONSULTANTS  
 - Refer to highways consultant's drawings for details  
 - Refer to building consultant's drawings for details  
 - Landscaping works to be indicated only  
 Refer to area schedule  
**PLANNING**



Rev	Notes	By	Date
PT	Final Issue	J. Faulstich	13.08.14
		JC	06.12.12

**NOTES**  
 Existing walls  
 New walls

Existing building layout is based on survey conducted by SP3 Surveys of St Albans in October 2012

**ColladoCollinsArchitects**  
 Devonshire Metro Ltd.  
 Museum House, 25 Museum St  
 EXISTING  
 Elevations  
 12041  
 E3-100

17.10 Folke Street  
 London W1W 8DN  
 T 020 7580 3490  
 F 020 7580 2317  
 info@colladocollins.com  
 www.colladocollins.com

Date 12.12.2012  
 Drawn by DG  
 Checked by RC  
 Scale @A1: 1:50  
 CAD ref no: P12041/Plans/Proposed