

NOTES

CONSULTANTS

Refer to highways consultant's drawings for details

Refer to landscape consultant's drawings for details

Consulting input is indicative only

Refer to area schedule

ALL/AS

PLANNING


© Copyright Reserved, ColladoCollins Partners LLP

North Arrow

Rev	Notes	Yr/Rev	By	Auth
P1	Pre app Submission	15.06.11	dg	dg

Notes

Existing building layout is based on survey conducted by SPP surveys of St Albans in October 2012

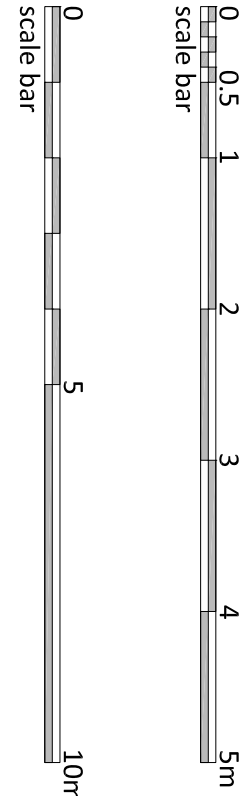

ColladoCollinsArchitects

17-19 Field Street

London W1X 8BW

T 020 7580 3490

F 020 7580 2917

info@colladocollins.com

www.colladocollins.com

Date

Drawn by: dg

Checked by: dg

Scale @A1: 1:50

Scale @A3: 1:100

Out file No: P12041/CAU/Planning/Plans

Devonshire Metro Ltd.

Museum House

PROPOSED

Lower Ground Floor

Common Area Plan

12041

P1-000

P1

Revision

01 Lower Ground Floor

P1-000 SCALE 1:50

