



– – Existing site level Existing buildings

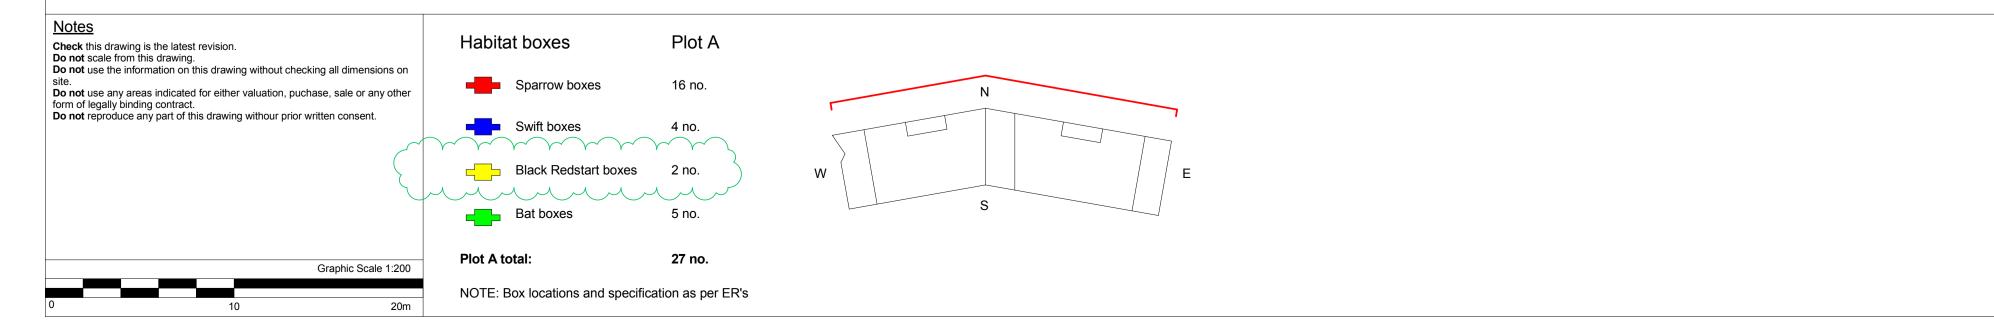

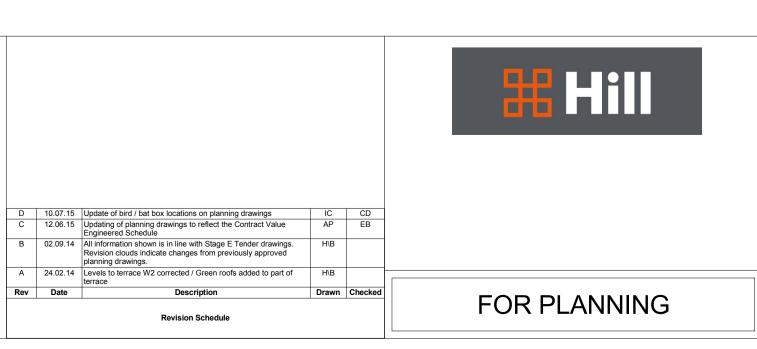

	A	t 020	7403 288	89 He	ereford	t 019	81 54	12 111	
ject	Agar Grove Block A								
ent	Hill Partnership Ltd for Camden Council								
g Title)				Plot	A - N	lortl	h Elevat	ion
g no.	14	123_C	WG_I	PL_A_	_00_2	250		Revision	D
le	4.	1:	100 (@ A1	Date			Dec 20	013
wn by	/			AP	Chec	ked by			EB