



2 Side Elevation West (W2)
1 : 100

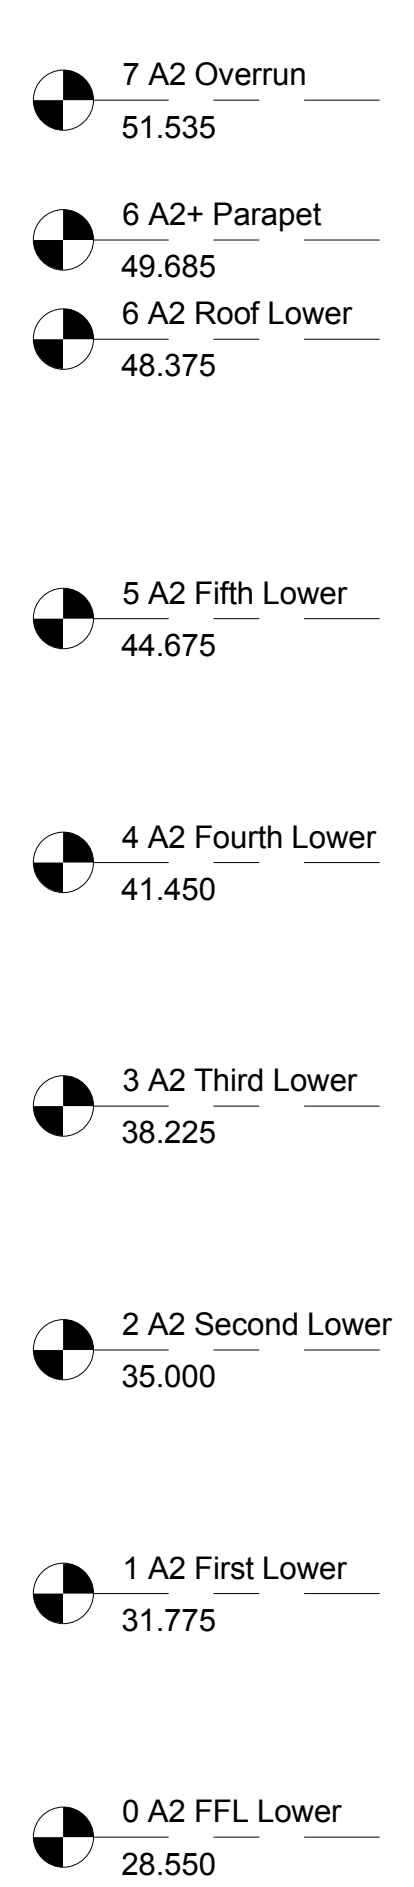

1 Side Elevation East (E2)
1 : 100

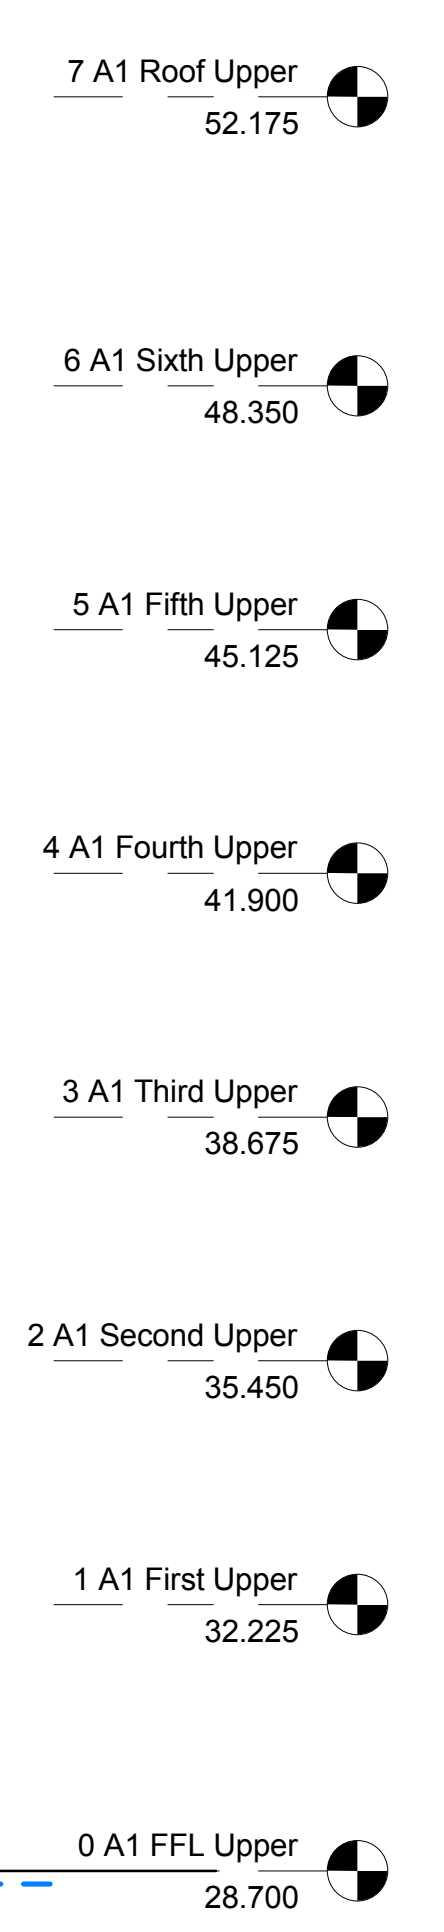


Levels adjusted to cater for new ground floor levels and ceiling service voids

Levels adjusted to cater for new ground floor levels and ceiling service voids


— Contract value engineered proposal
 - - - Proposal approved Aug 2014
 - - - Existing site level
 — Existing buildings

Notes
 Check this drawing is the latest revision.
 Do not scale from this drawing.
 Do not use the information on this drawing without checking all dimensions on site.
 Do not use any areas indicated for either valuation, purchase, sale or any other form of legally binding contract.
 Do not reproduce any part of this drawing without prior written consent.

- Habitat boxes Plot A**
- Sparrow boxes 16 no.
 - Swift boxes 4 no.
 - Black Redstart boxes 2 no.
 - Bat boxes 5 no.

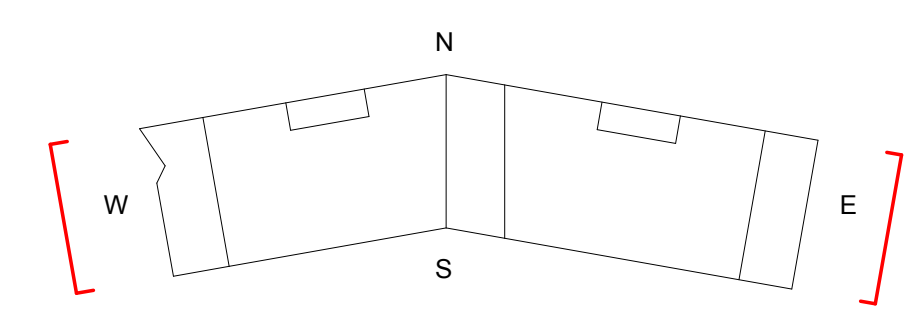

Plot A total: 27 no.
 NOTE: Box locations and specification as per ER's

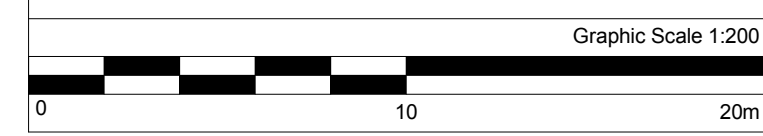

Rev	Date	Description	Drawn	Checked
C	10.07.18	Update of bird / bat box locations on planning drawings	IC	CD
B	12.06.19	Updating of planning drawings to reflect the Contract Value Engineer's Schedule	AP	EB
A	02.09.14	All information shown is in line with Stage E Tender drawings. Revision clouds indicate changes from previously approved planning drawings.	HJB	



Project	Agar Grove Block A		
Client	Hill Partnership Ltd for Camden Council		
Dwg Title	Plot A - Side Elevations E2 & W2		
Dwg no.	1423_DWG_PL_A_00_253	Revision	C
Scale	1 : 100 @ A1	Date	Dec 2013
Drawn by	AP	Checked by	EB

FOR PLANNING