



Scale 1:100

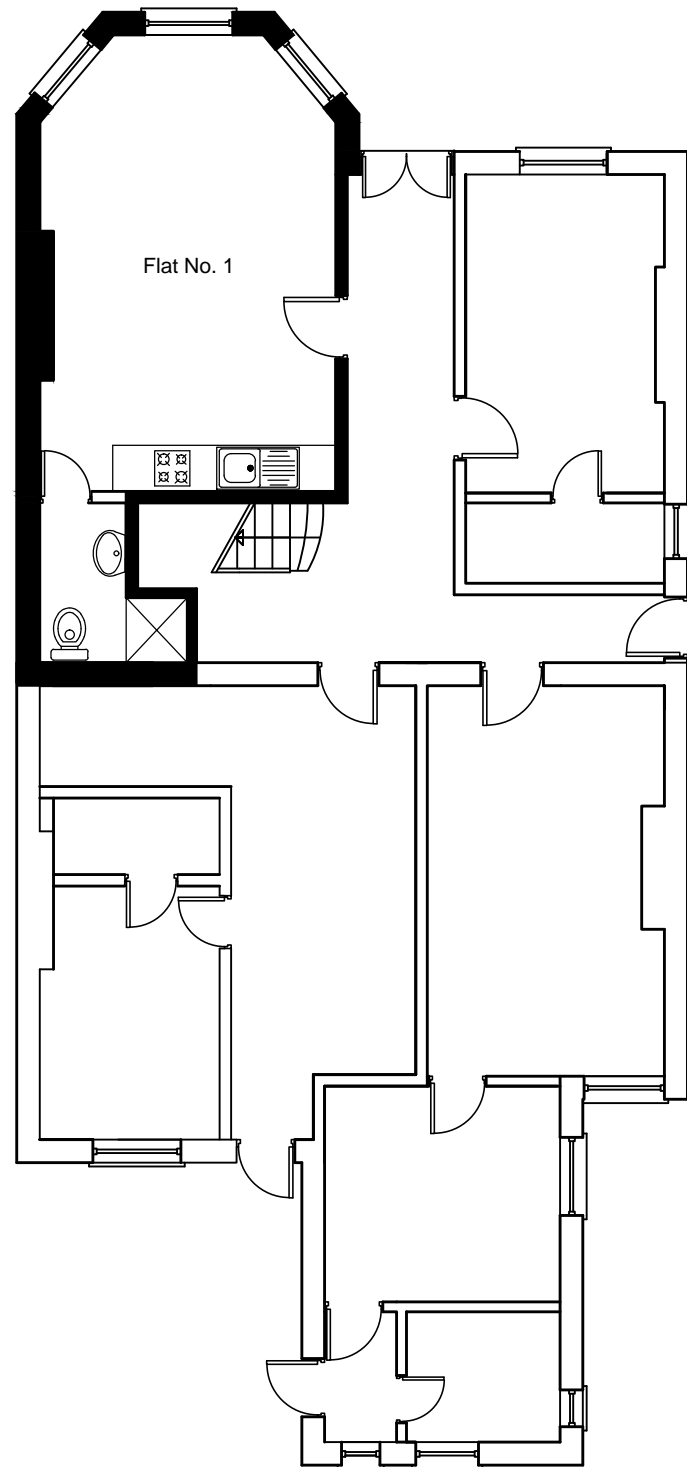

EXISTING PLAN - FLAT (1)

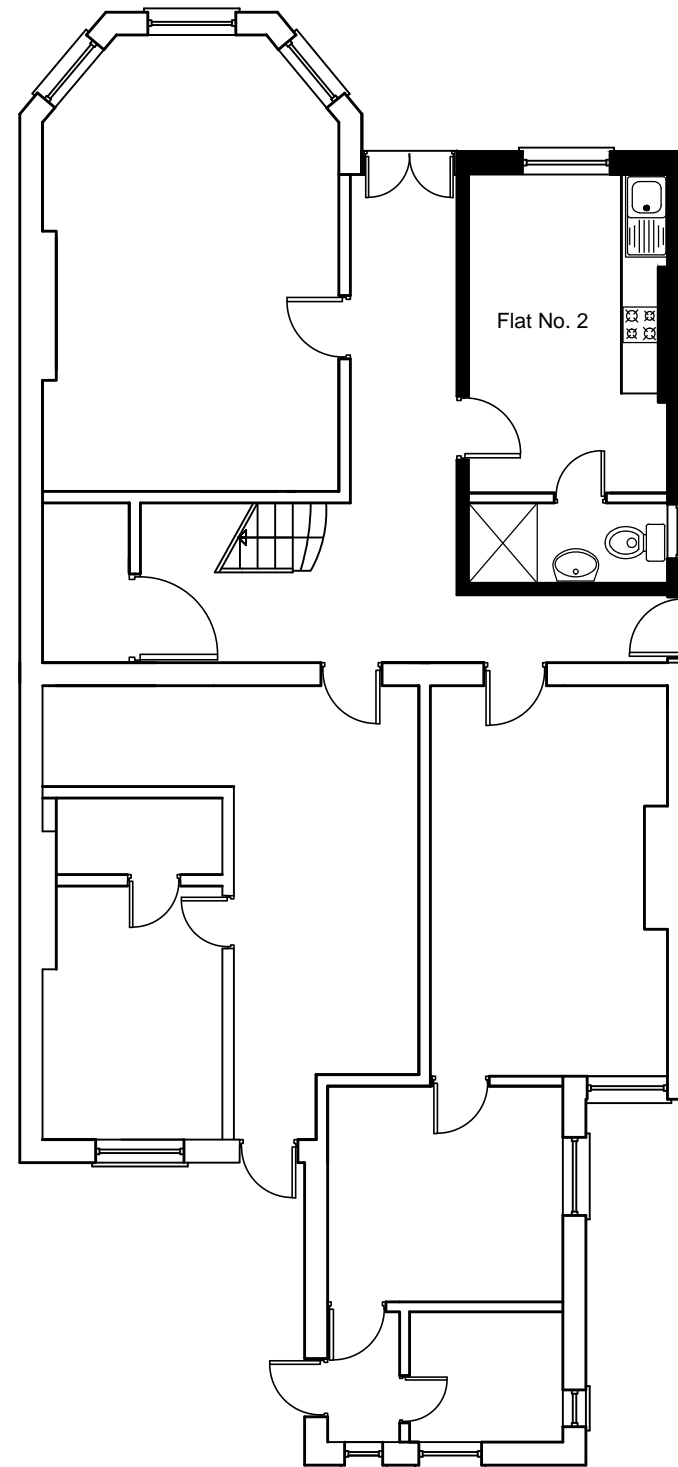

EXISTING PLAN - FLAT (2)

Notes:

These drawings has been produced for Application for LDC purposes only. Compliance with Building Regulation is not to be assumed. These drawings are copyright © SMART DESIGN

Date	Revisions:

SMART DESIGN
24-26 ARCADIA AVENUE, LONDON W3 2JU

Project:
LDC FOR EXISTING 9 NO.s SELF-CONTAINED FLATS

Site:
FLAT (1) & FLAT (2)
8 MANSTONE ROAD
LONDON NW3 3XG

Drawings:
EXISTING PLANS

Client:	Date: Sept. 2015	Drawn by:
Drawing No.: MA/0915/LD5	Scale: 1:100@A3	