




Scale 1:100

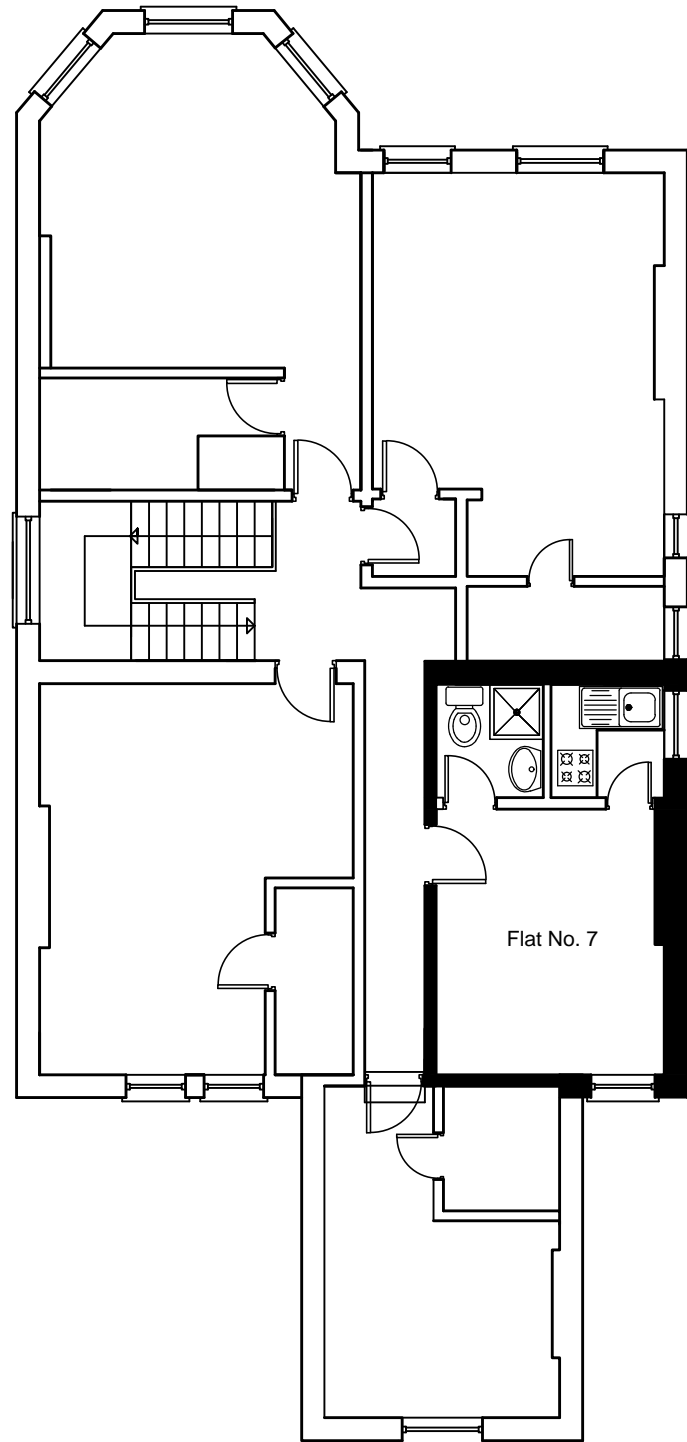

EXISTING PLAN - FLAT (7)

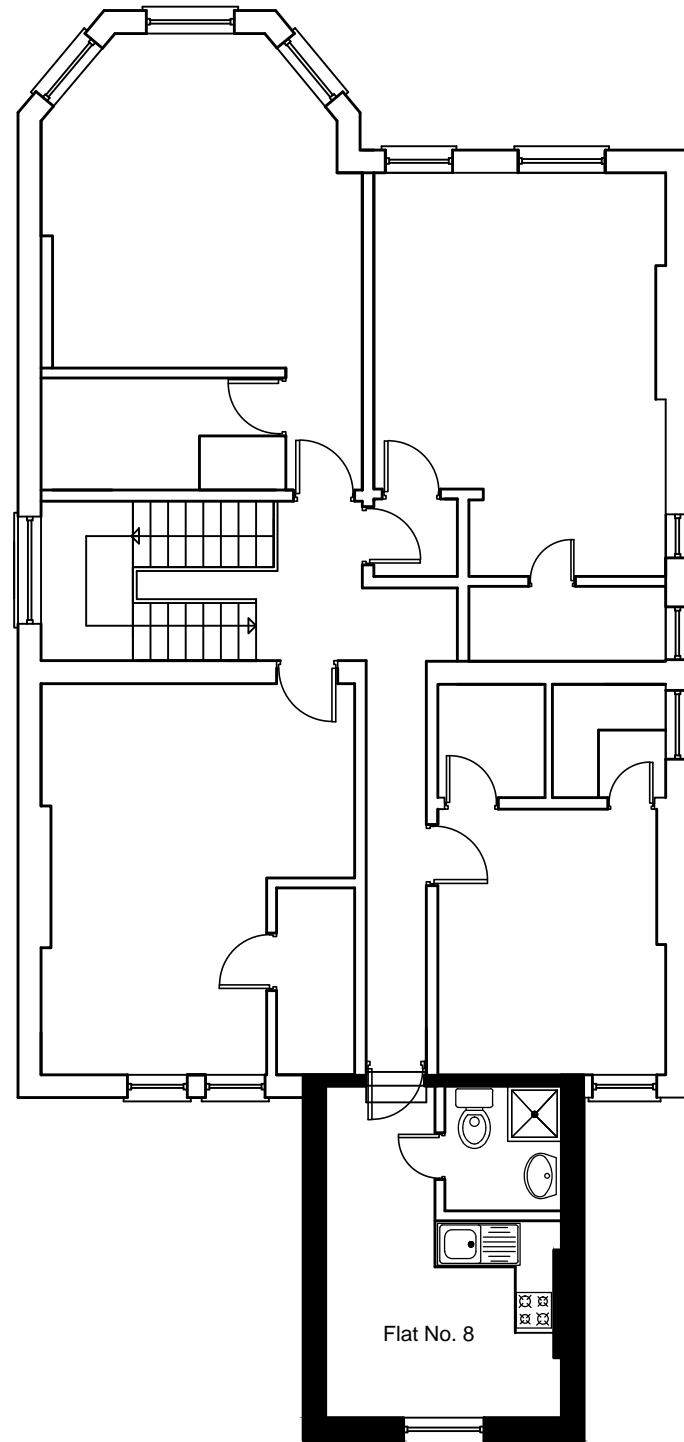

EXISTING PLAN - FLAT (8)

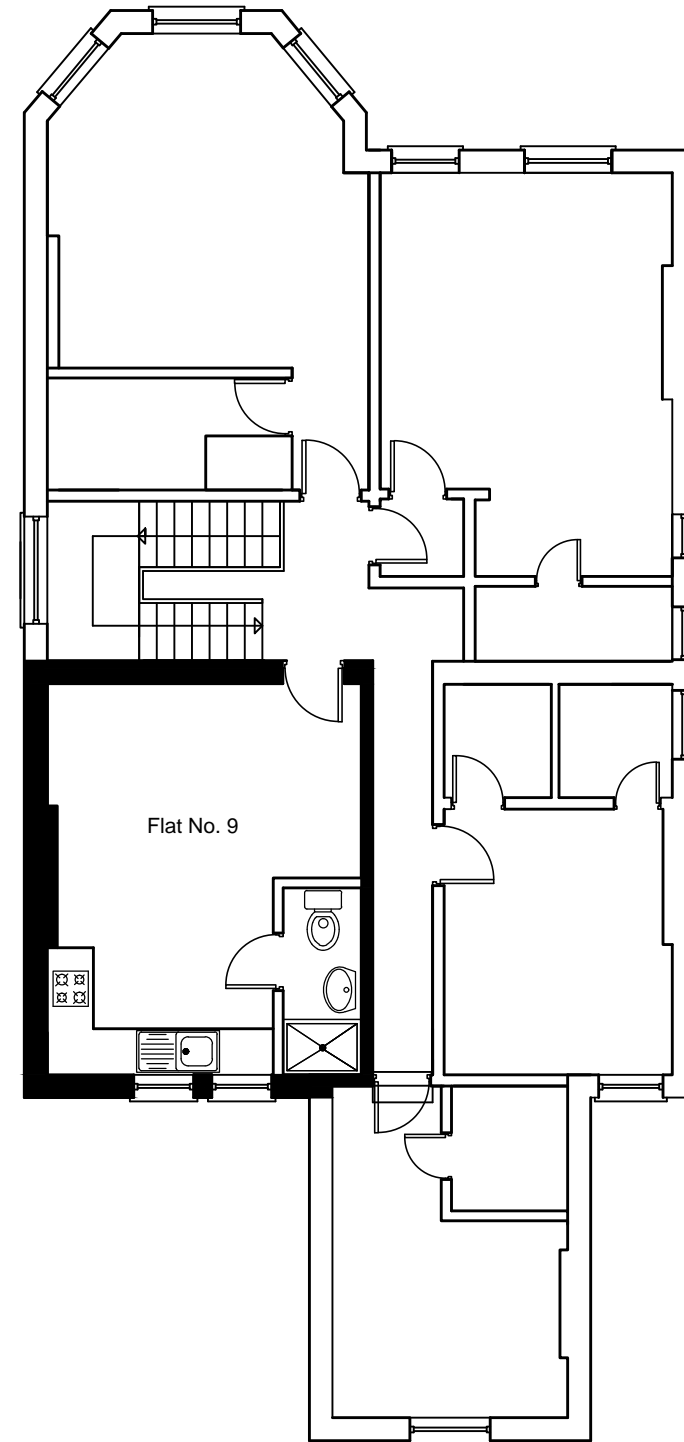

EXISTING PLAN - FLAT (9)

Notes:

These drawings has been produced for Application for LDC purposes only. Compliance with Building Regulation is not to be assumed. These drawings are copyright © SMART DESIGN

Date	Revisions:

**SMART DESIGN**  
24-26 ARCADIA AVENUE, LONDON W3 2JU

**Project:**  
LDC FOR EXISTING 9 NO.s SELF-CONTAINED FLATS

**Site:**  
FLAT (7) , FLAT (8) & FLAT(9)  
8 MANSTONE ROAD  
LONDON NW3 3XG

**Drawings:**  
EXISTING PLANS

<b>Client:</b>	<b>Date:</b> Sept. 2015	<b>Drawn by:</b>
<b>Drawing No.:</b> MA/0915/LD8	<b>Scale:</b> 1:100@A3	