




EXISTING MAIN ENTRANCE ELEVATION

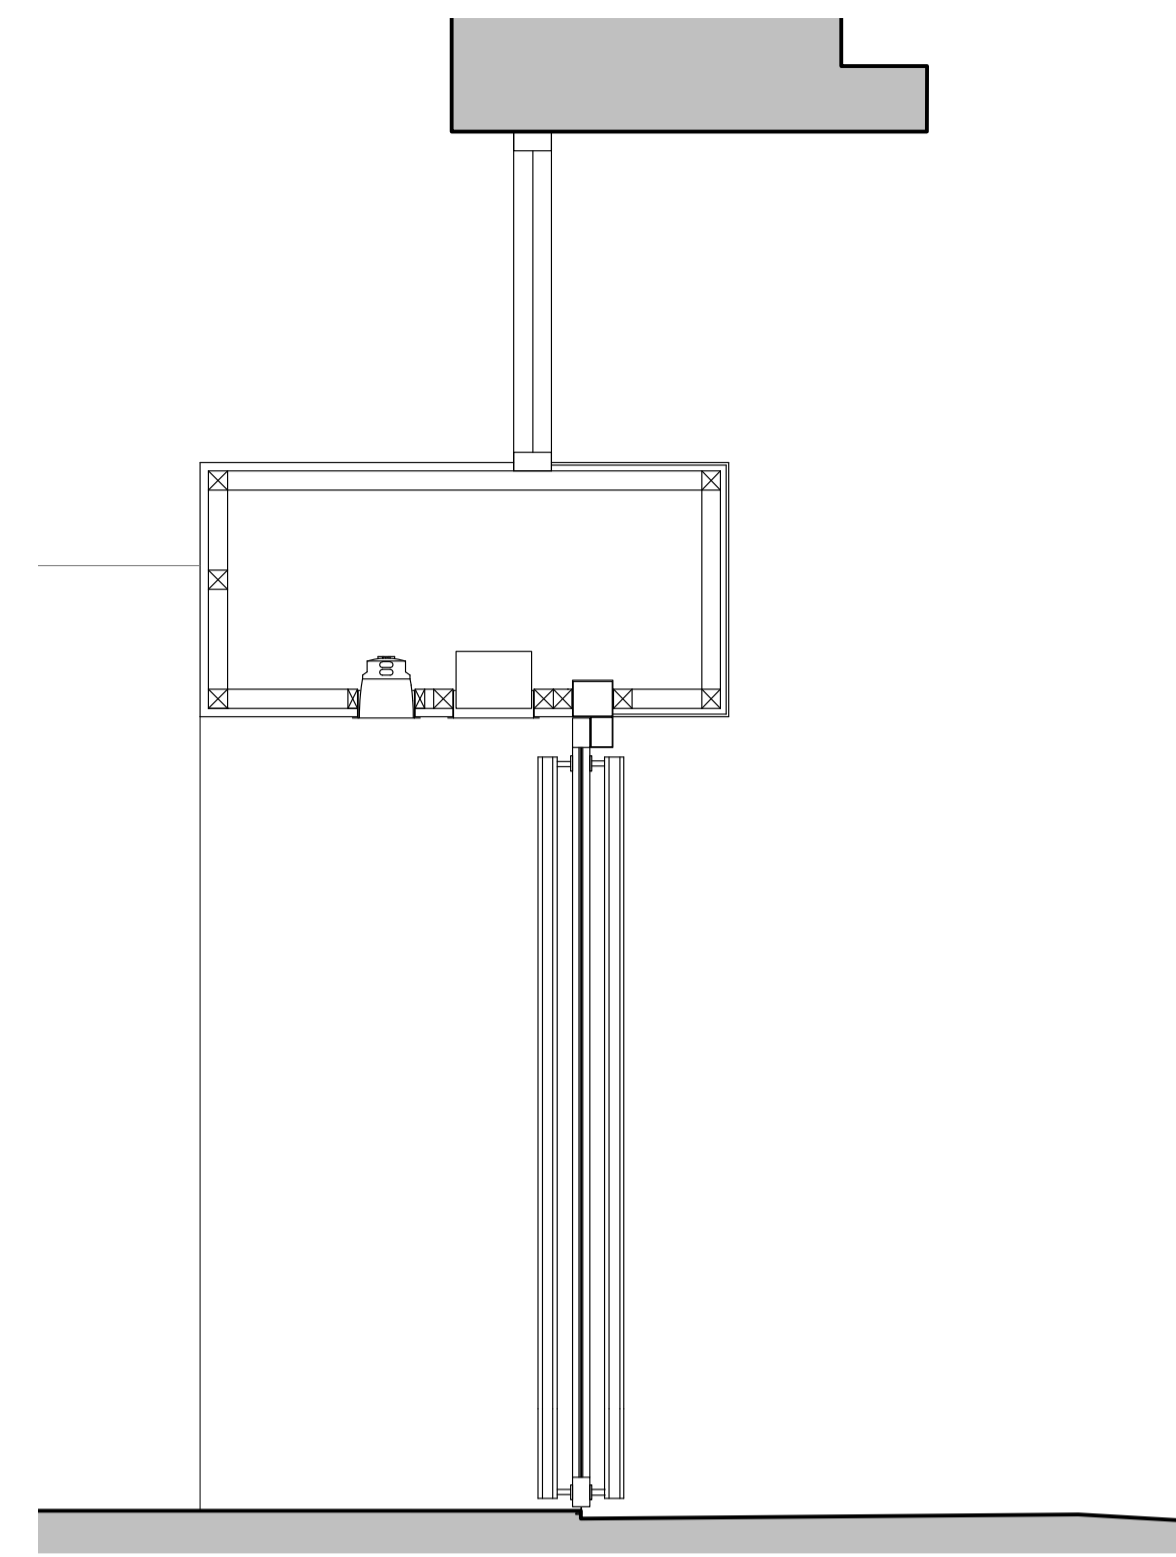

EXISTING SECTION AT MAIN ENTRANCE



CONTRACTORS MUST CHECK ALL DIMENSIONS ON SITE. ONLY FIGURED DIMENSIONS ARE TO BE WORKED FROM. DISCREPANCIES MUST BE REPORTED TO THE ARCHITECT BEFORE PROCEEDING.

© THIS DRAWING IS COPYRIGHT




EXISTING MAIN ENTRANCE PHOTO



PROPOSED MAIN ENTRANCE ELEVATION

NON ILLUMINATED LETTERS AND LOGO ABOVE ENTRANCE DOOR.

NEW TILES TO MATCH EXISTING BELOW WINDOWS

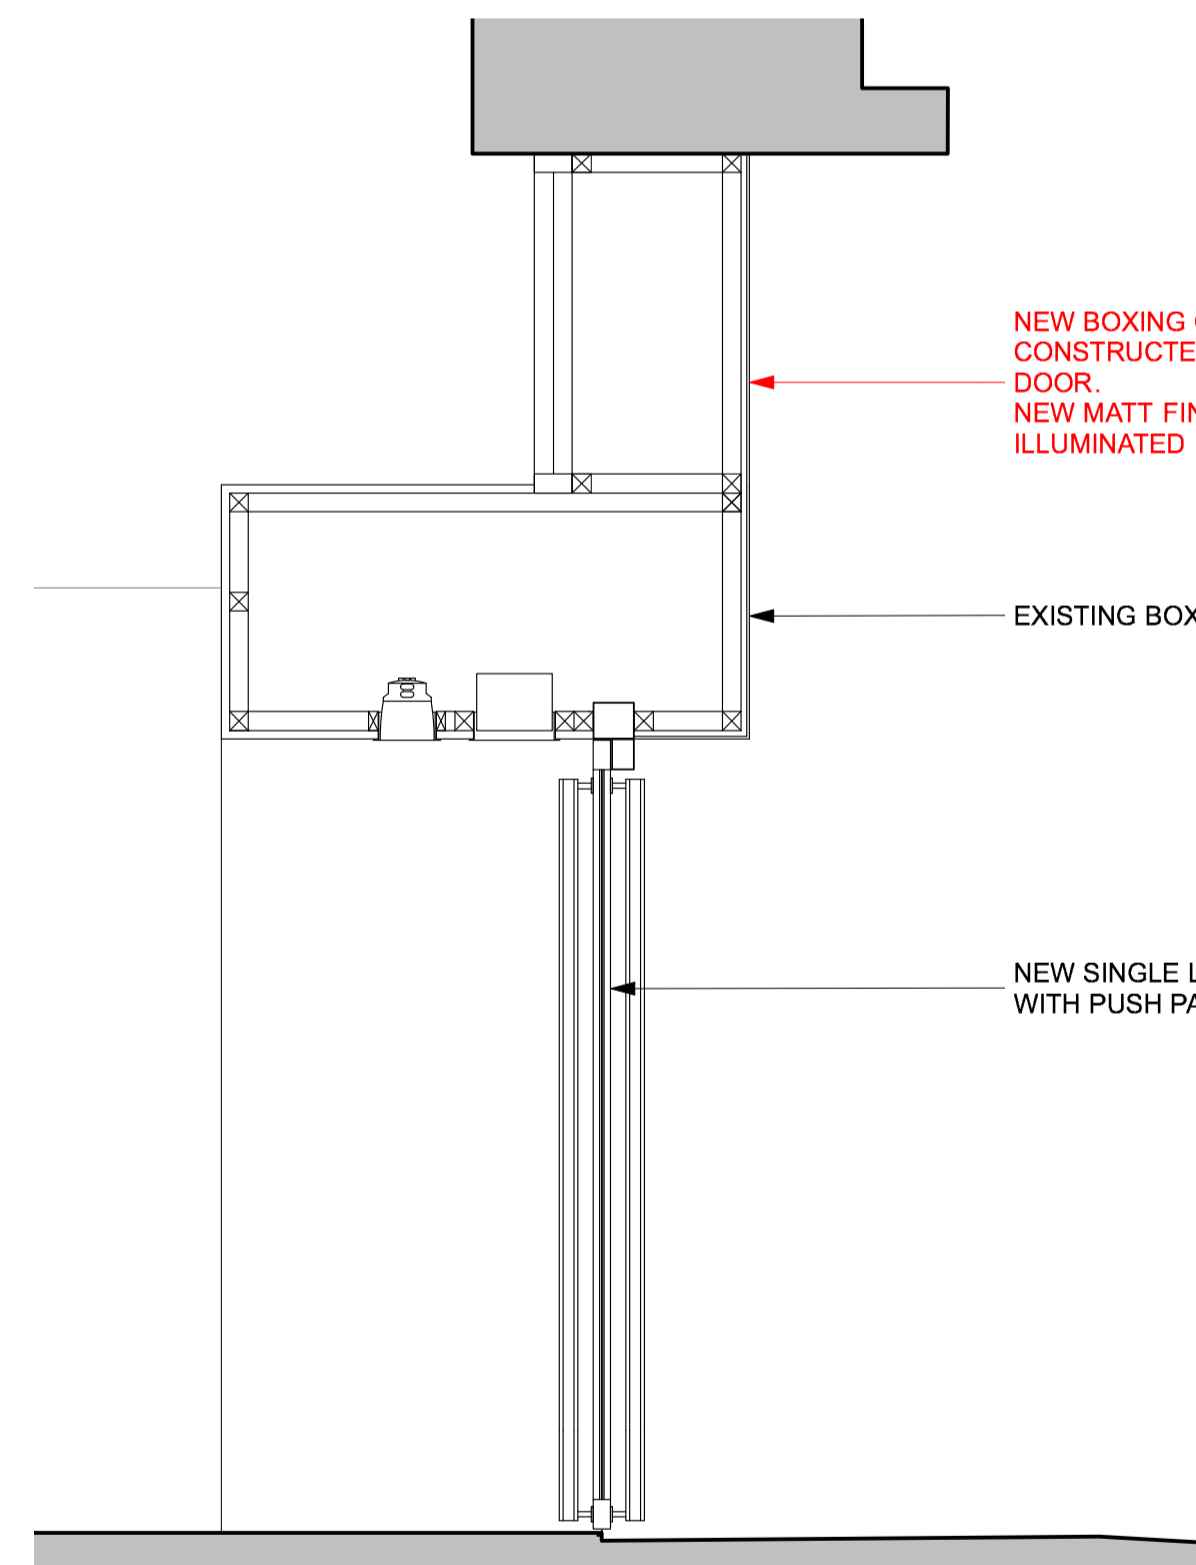

PROPOSED SECTION AT MAIN ENTRANCE

NEW BOXING OUT TO WINDOW ABOVE ENTRANCE CONSTRUCTED SIMILAR TO EXISTING BOXING ABOVE DOOR. NEW MATT FINISH ALUMINIUM FACE WITH NON ILLUMINATED VINYL LETTERS AND LOGO APPLIED.

EXISTING BOXING ABOVE ENTRANCE DOOR.

NEW SINGLE LEAF AUTOMATIC SWING ENTRANCE DOOR WITH PUSH PAD OPERATOR

REVISION	BY	DATE	REVISION	BY	DATE
A	JF	17.08.15			
B	JF	28.08.15			

Location of letterbox amended
Amendments to notes and above entrance sign

PLANNING APPLICATION

CLIENT	HSBC		DRAWING	DETAIL AT ENTRANCE	
PROJECT	HSBC CAMDEN TOWN 2014 Evergreen - PIN GB1022 176 Camden High Street - London - NW1 8QL		DRAWING No.	14016 PA 26	
			SCALE	1:40 @ A3 1:20 @ A1	
			DRAWN BY / OFFICE	REVISION	
			JF / DORCHESTER	B	