

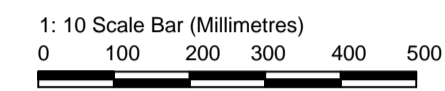


Main Signage Design
(As viewed from shopfrontage without glazing)
Scale 1:10




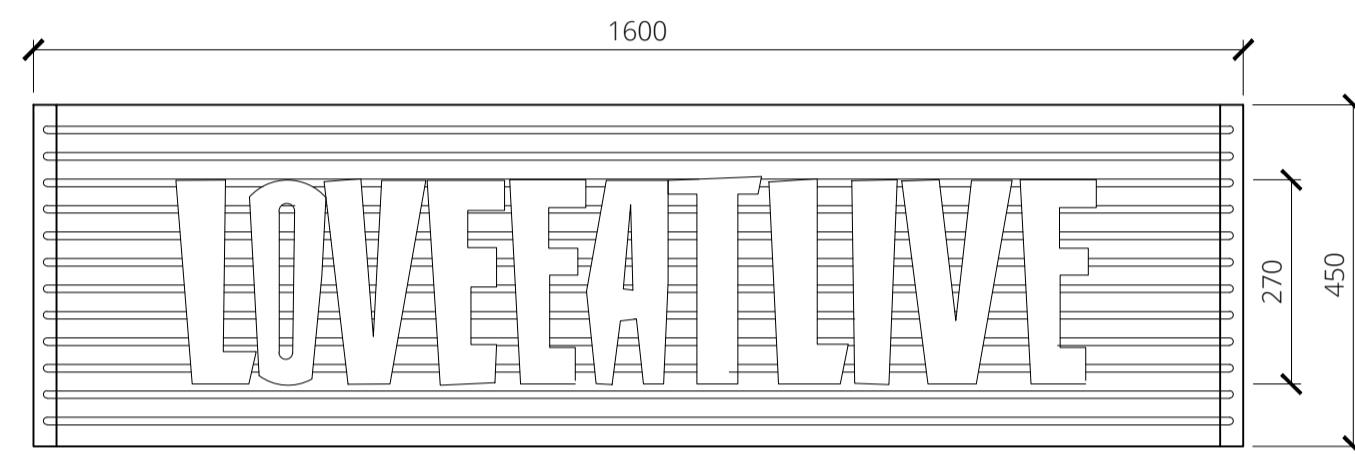


1 Main Fascia Signage - Current suspended signage band removed. Fret cut blackened steel Giraffe letters, fixed back to a 50mm x 50mm blackened mild steel frame with banded orange neon tubes @ 37m/a situated behind lettering. Sign to be suspended internally from the ceiling. Over all size 1600mm x 575mm x 150mm deep

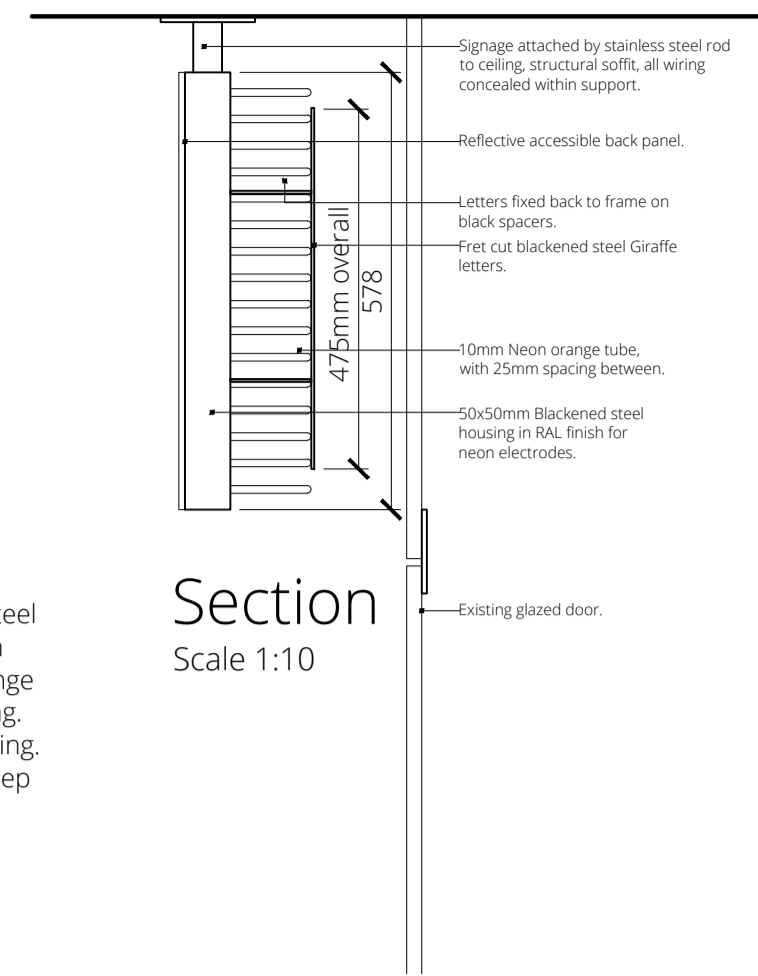


Secondary Signage Design
(As viewed from shopfrontage without glazing)
Scale 1:10

2 Secondary Fascia Signage - Existing illuminated Giraffe signage to be removed. To be replaced with secondary LoveEatLive signage to match main signage above door. Fret cut blackened steel Giraffe letters, fixed back to a 50mm x 50mm blackened mild steel frame with banded orange neon tubes @ 37m/a situated behind lettering. Sign to be suspended internally from the ceiling. Over all size 1600mm x 450mm x 150mm deep

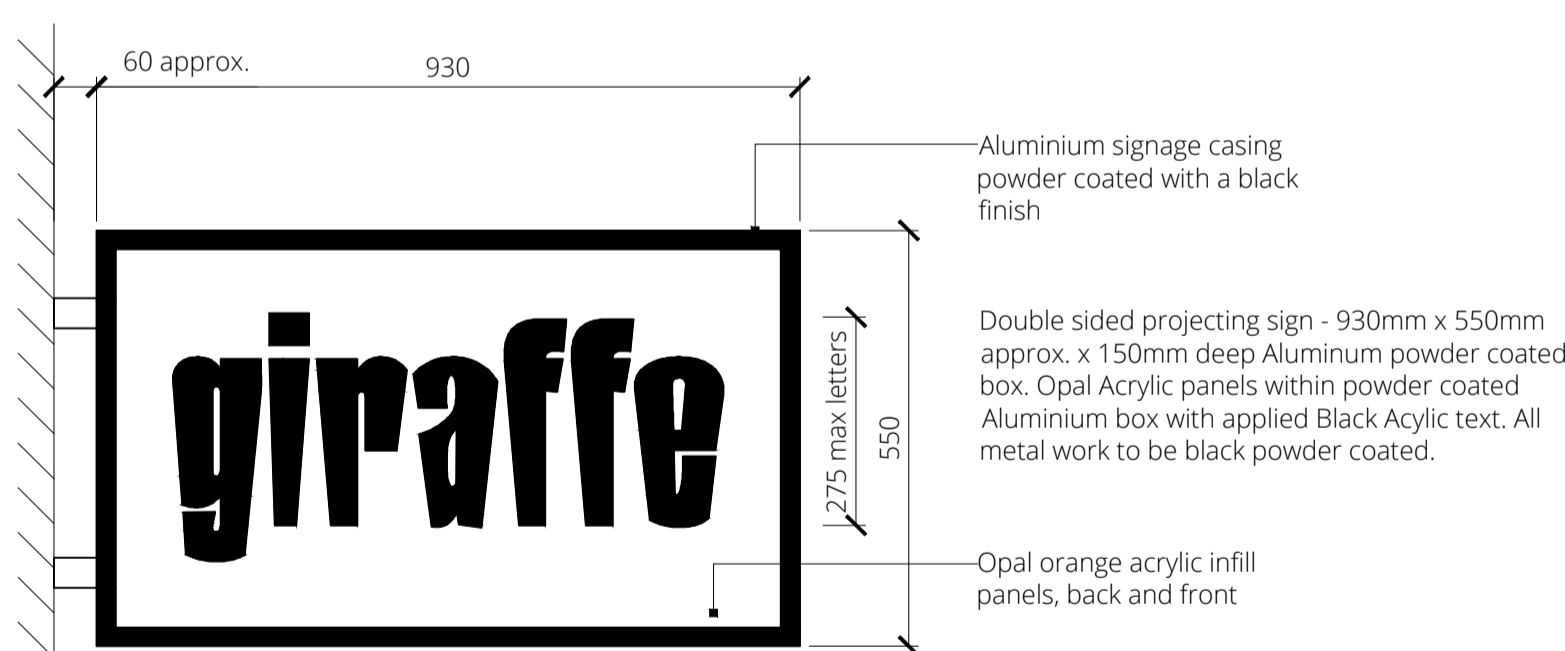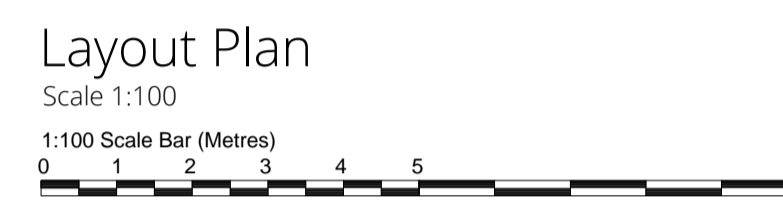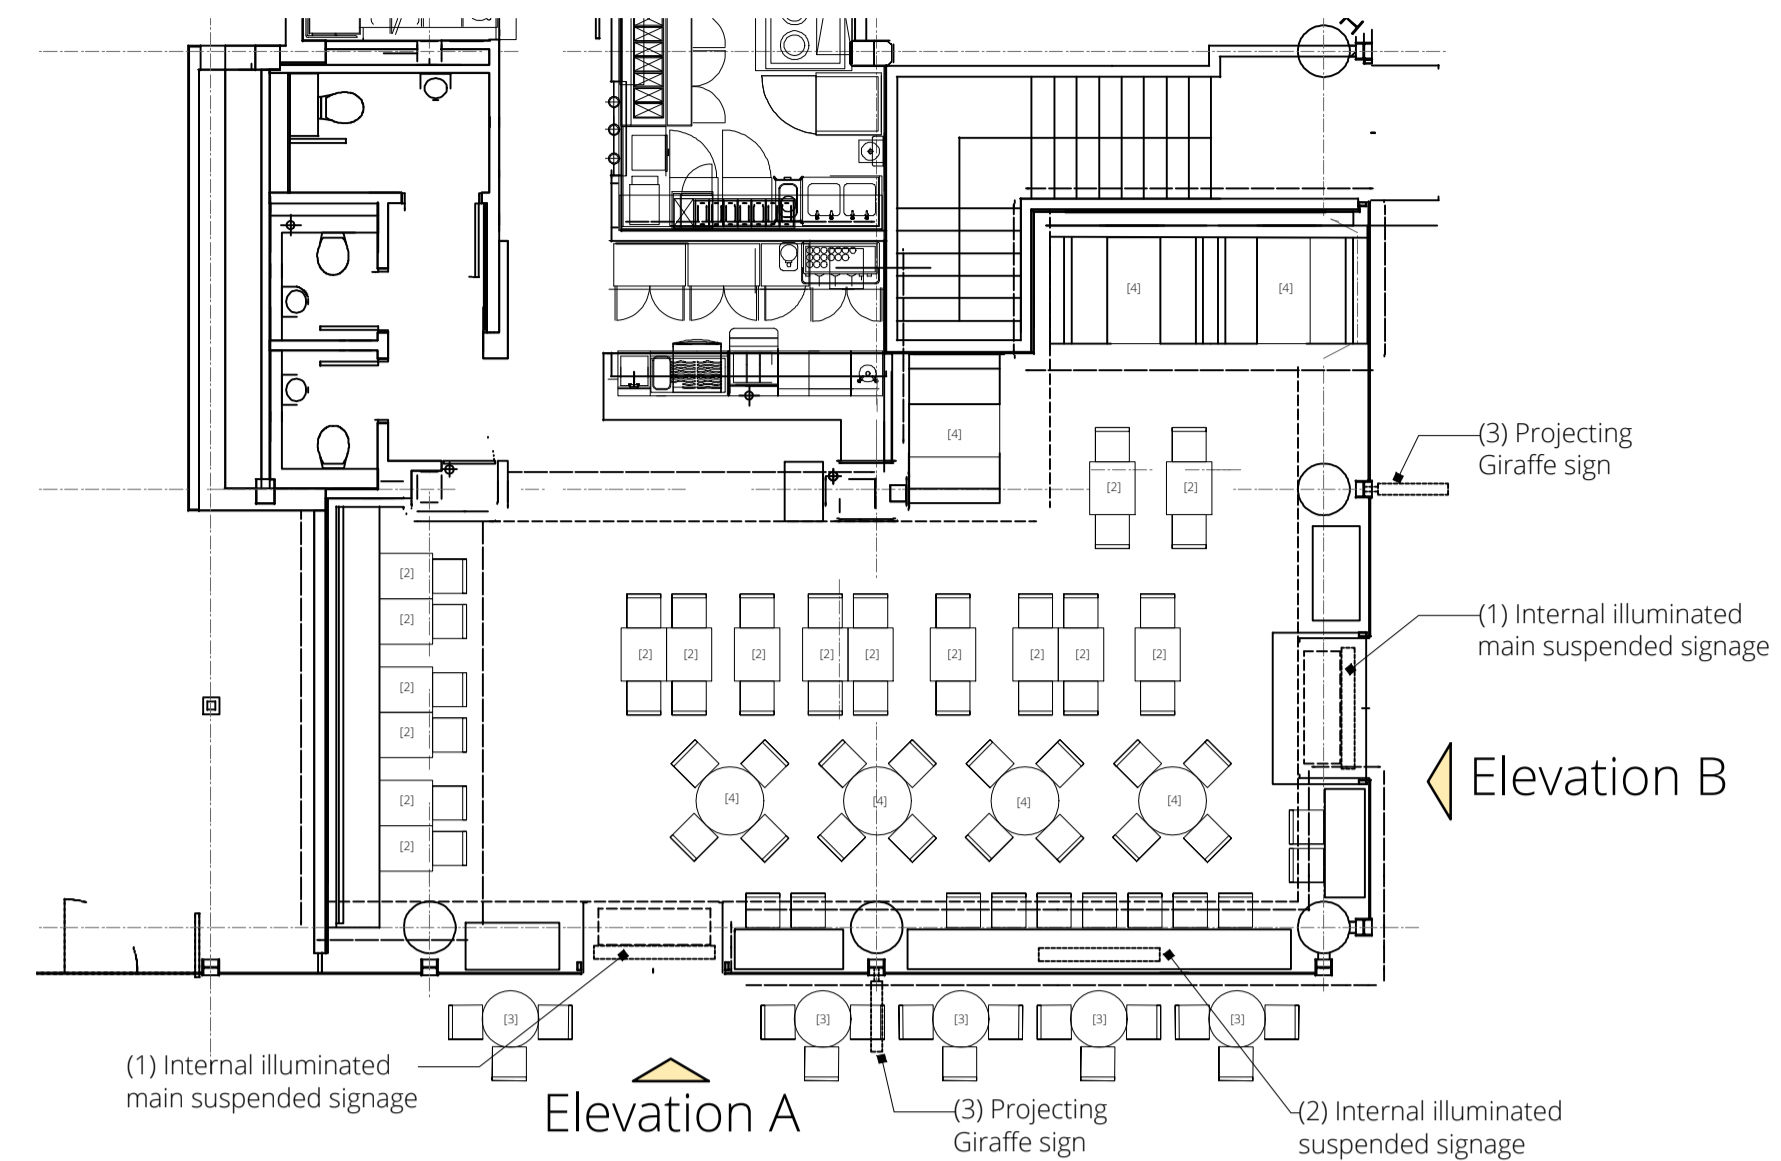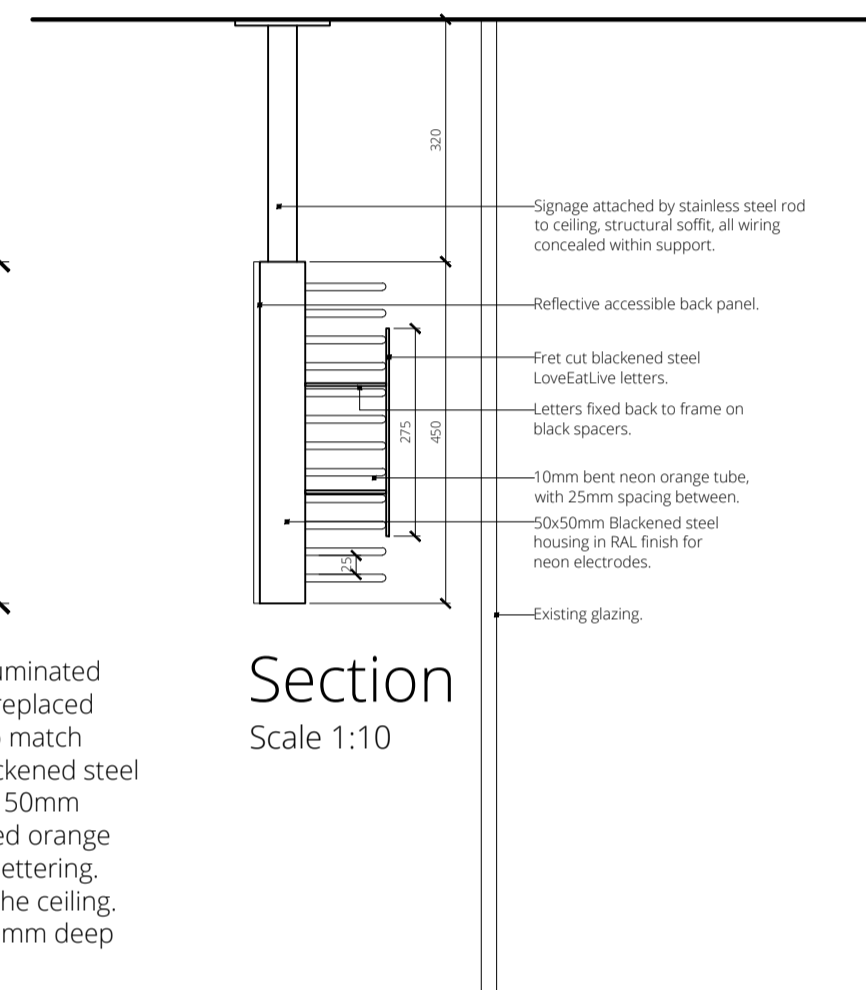

Projecting Signage Elevation
Scale 1:10

3

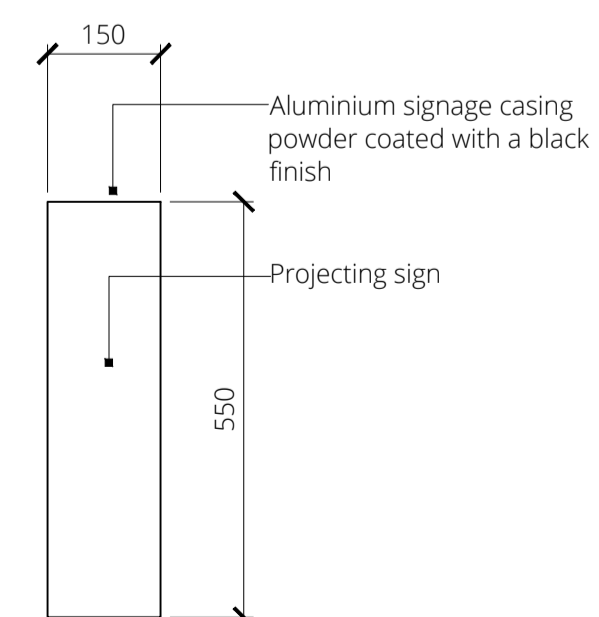

Projecting Signage End View
Scale 1:10

