






Scale 1:1250

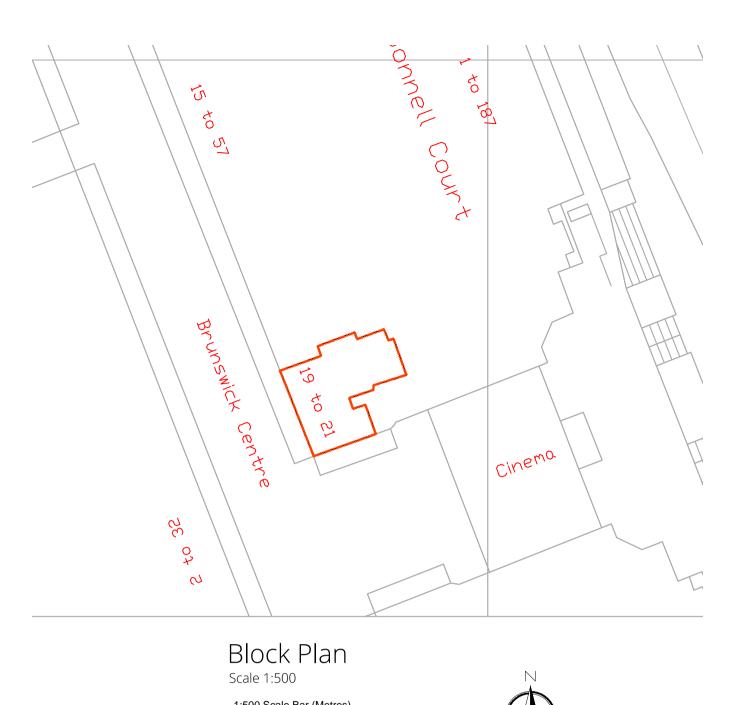


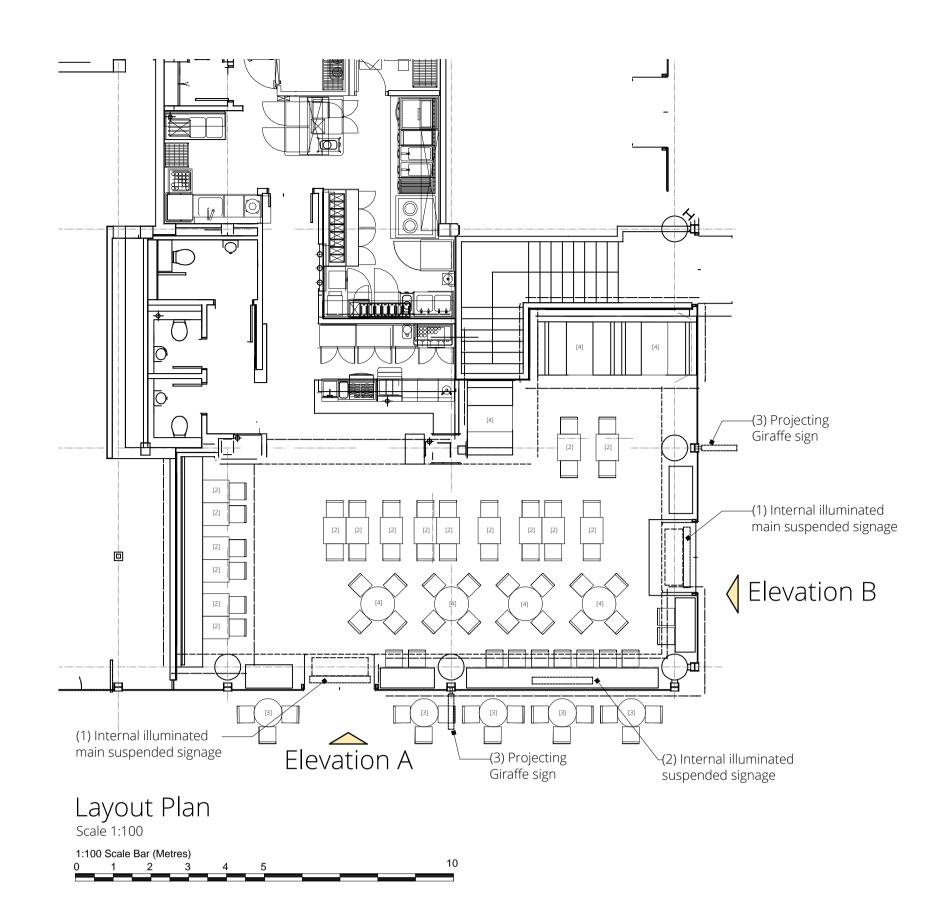

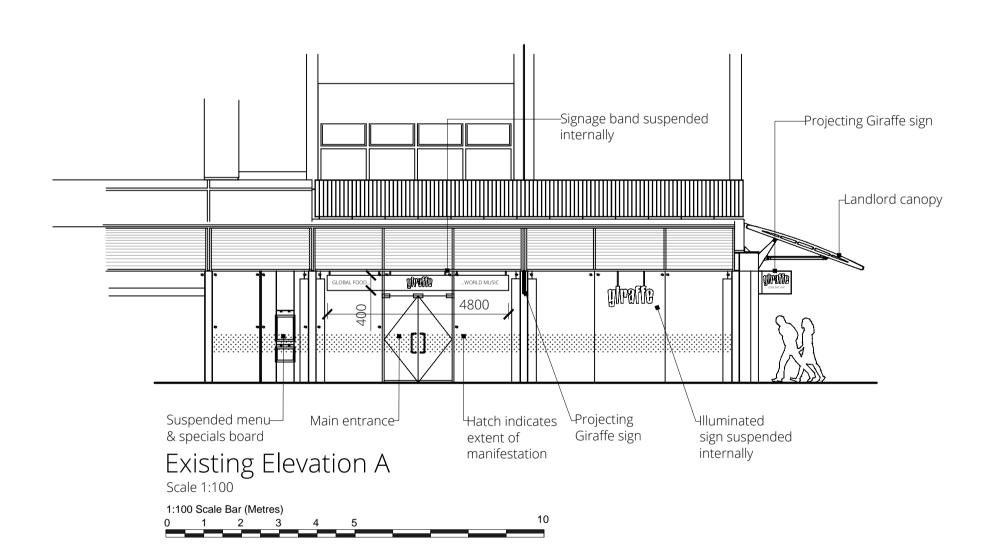

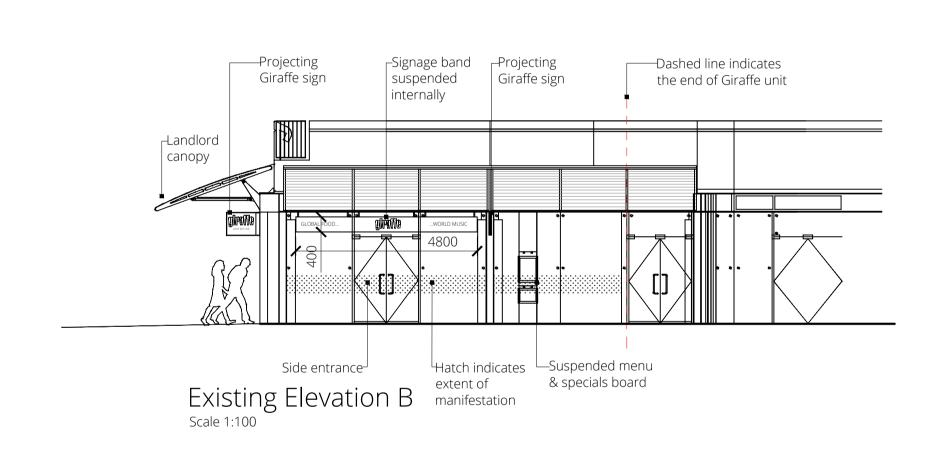

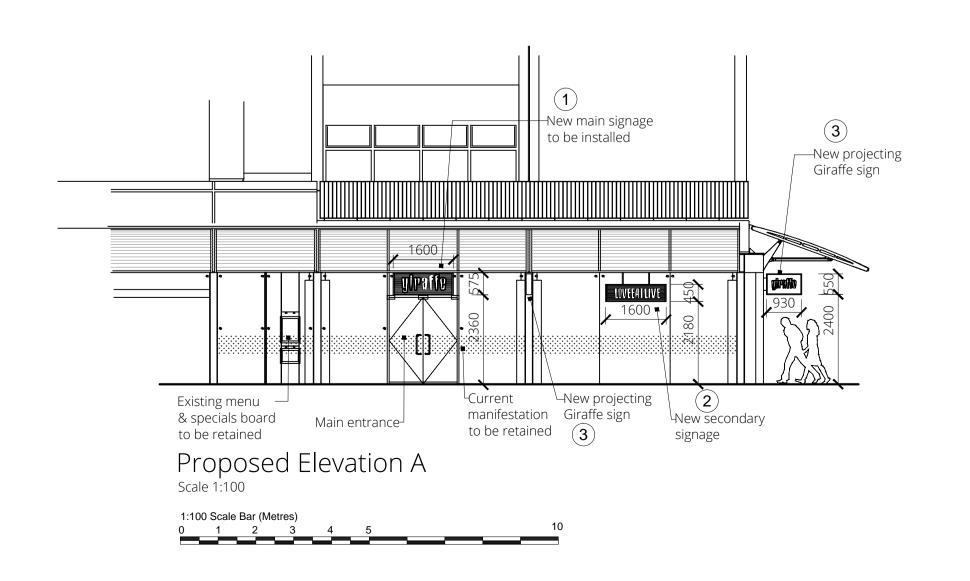

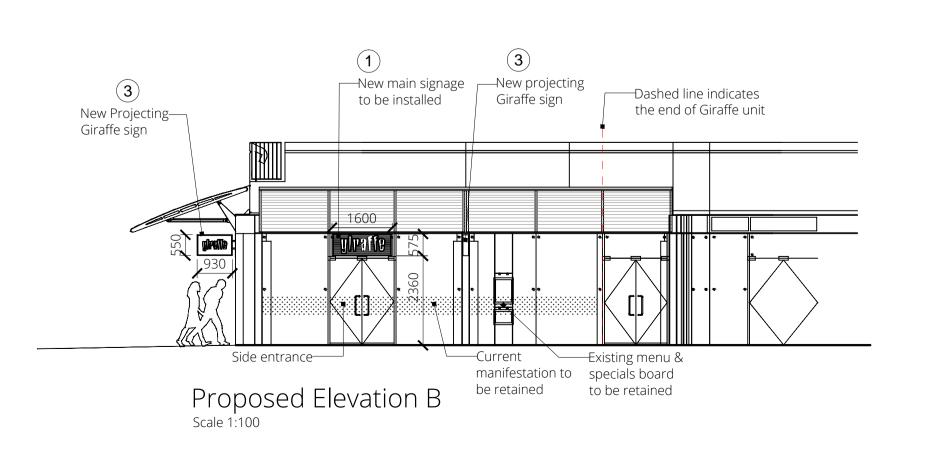

©This drawing is the property of Harrison Company Limited. Copyright is reserved by them and the drawing issued on condition that it is not copied either wholly or part without the consent in writing of Harrison Company Limited. Figured dimensions to take preference over those scaled. All dimensions to be checked on site before commencement of any work or shop drawings. This drawing is to be read in conjunction with the specification when existing.

revisions comment

REALISING CREATIVE ENVIRONMENTS

LONDON: 39 Margaret Street, London W1G 0JQ Call +44 (0)20 7493 6397

BIRMINGHAM: 15 Coleshill Street, Sutton Coldfield, Birmingham B72 1SD Call +44 (0)121 321 3030

info@harrison.hn www.harrison.hn

client

Giraffe Restaurant

Brunswick Centre London

Site Location plan, Block Plan and Existing and Proposed Elevations

check HES drawn VM date August 15 scale @ A1 As stated project/dwg no.

3430/05/*