


IFO 125 AVIATION HOUSE, KINGSWAY, LONDON. WC2B 6PP

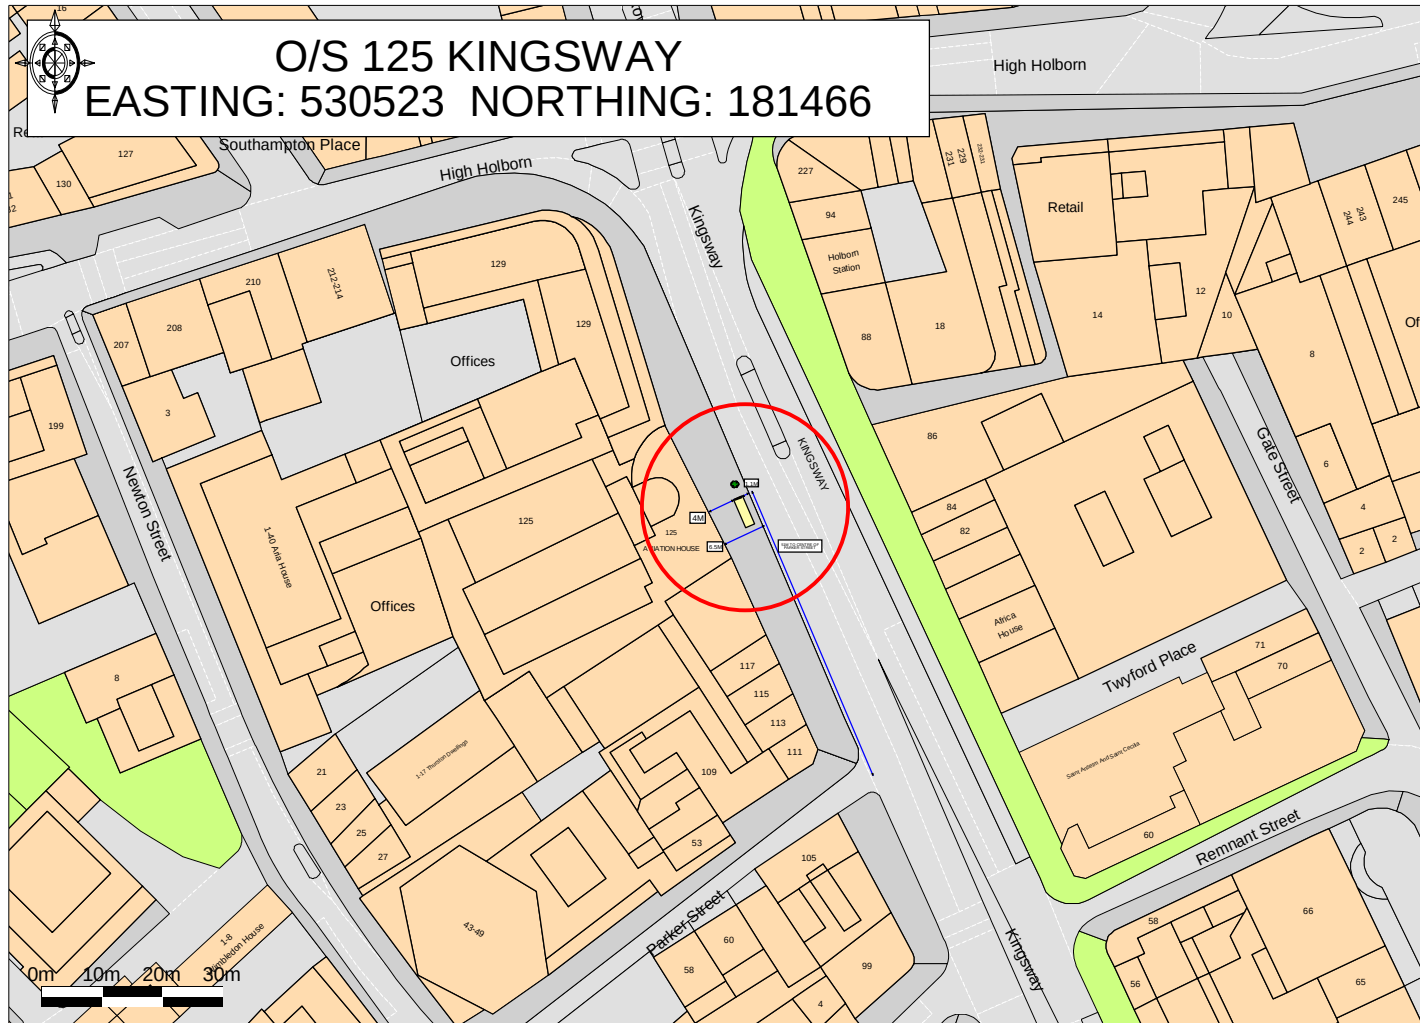

© UKMap Copyright The GeoInformation Group 2015 Licence No. LANDMLON100003121118. Plotted Scale - 1:1250

LONDON BOROUGH OF CAMDEN
PROPOSAL: DIGITAL ADVERTISING PANEL, AFFIXED TO TFL BUS SHELTER 0107/0098